

Google's Authority  
Auto parts store

SALON TEEZ

Imagery ©2024 Google, Imagery ©2024 Airbus, Maxar Techno

SITE INFORMATION:  
APN: 101557211  
SITE: 2.36 ACRES  
ZONING: RD-12


SOUTHLANDS CHURCH - EXISTING SITE PLAN

5559 PARK PLACE, CHINO  
08/25/2024



0' 10' 20' 40'  
SCALE: 1" = 20'




1ST FLOOR - WORSHIP CENTER  
5,724 S.F.

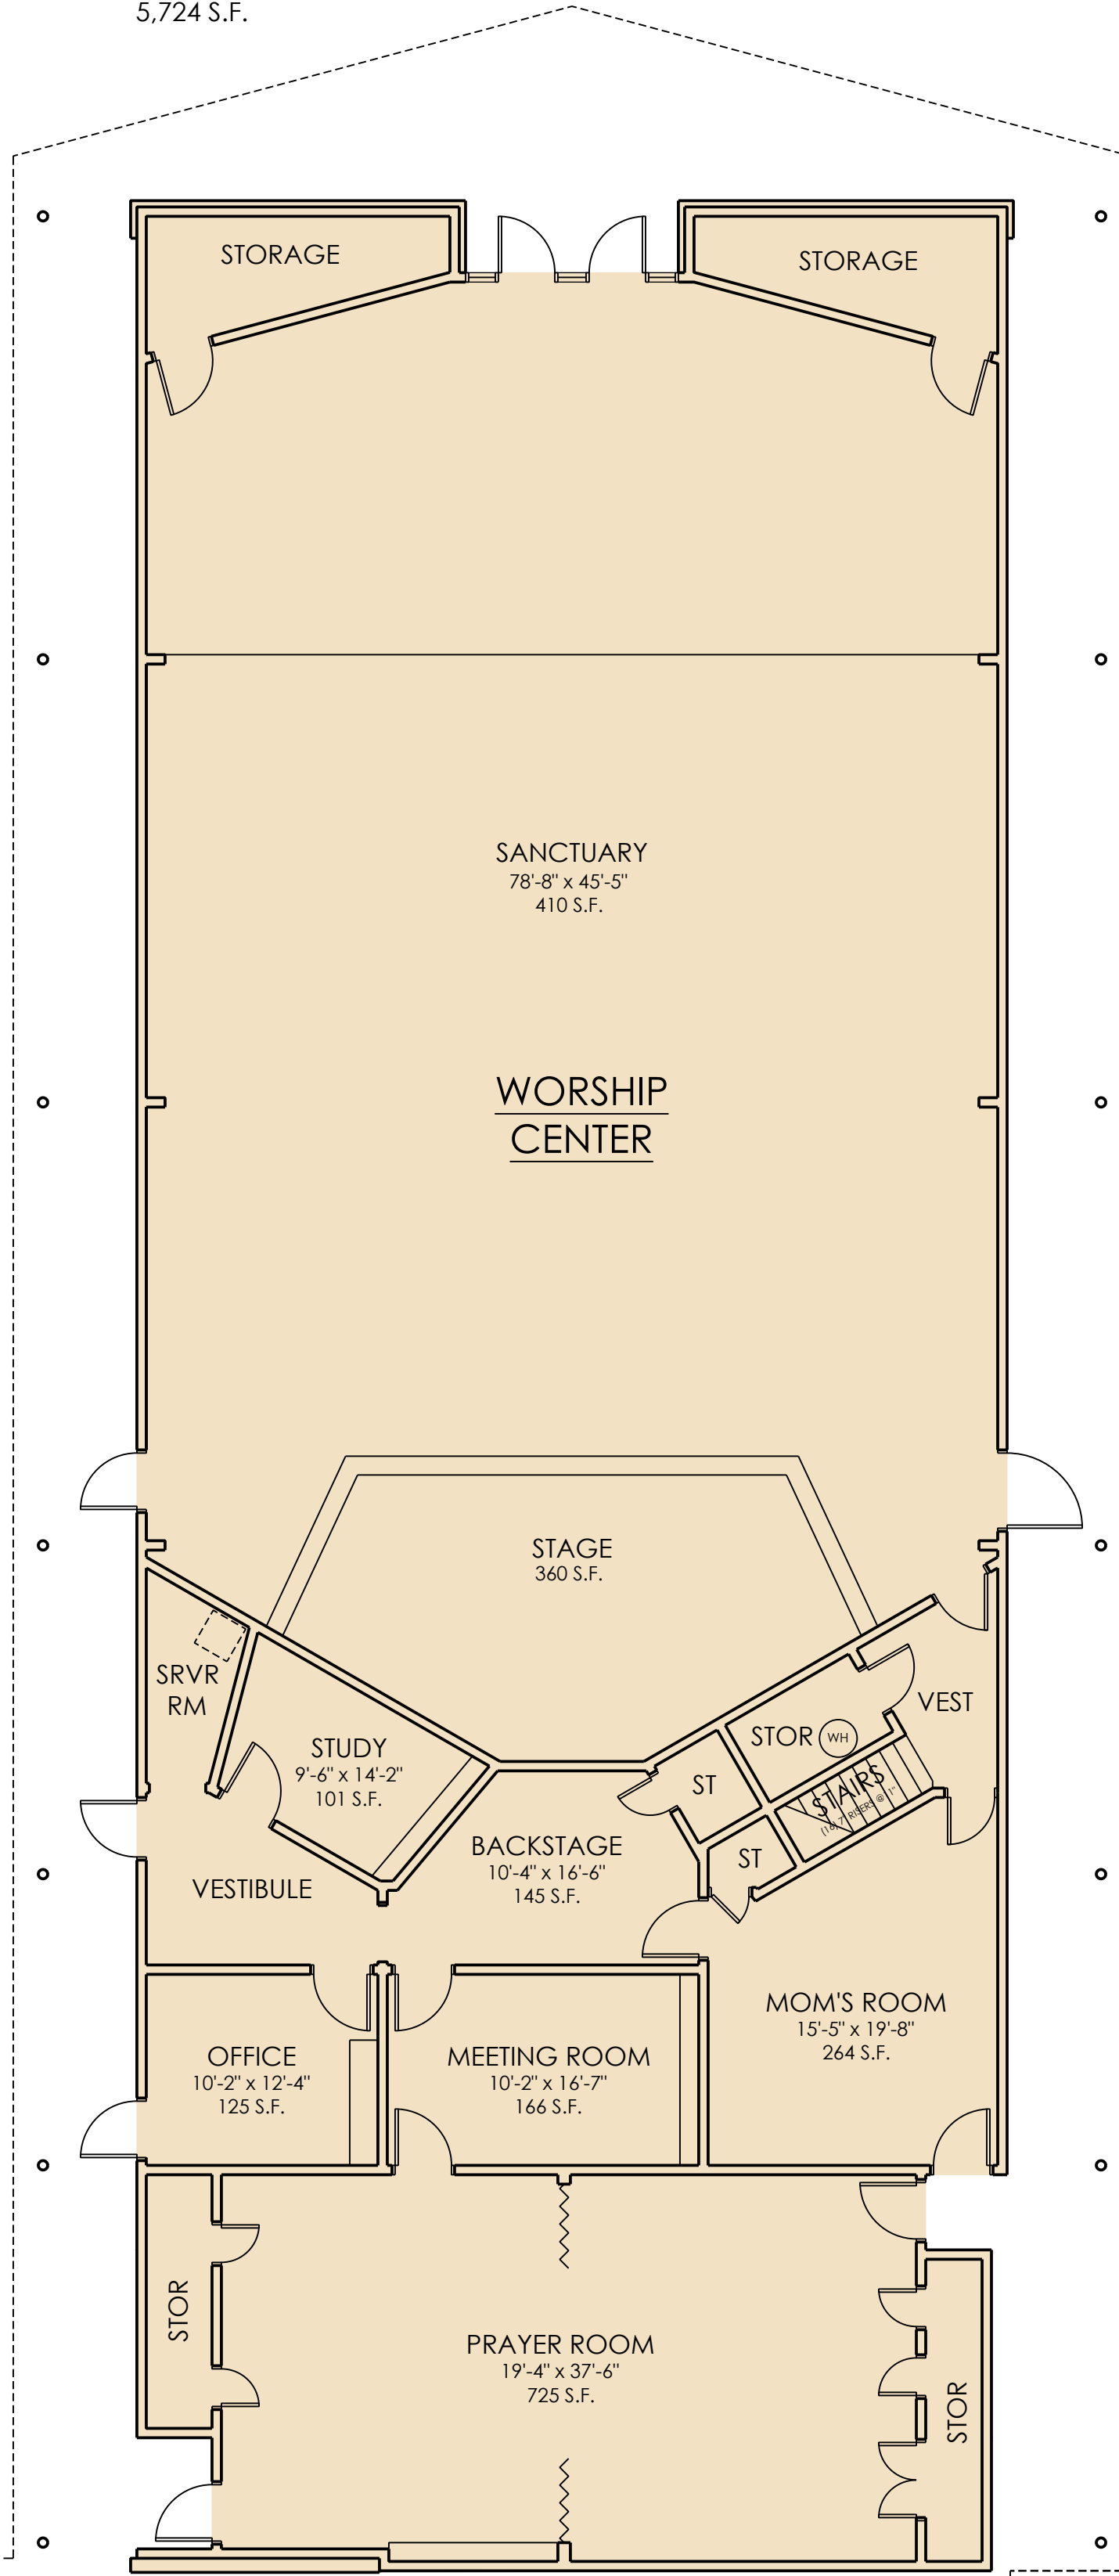


2ND FLOOR - WORSHIP CENTER  
951 S.F.

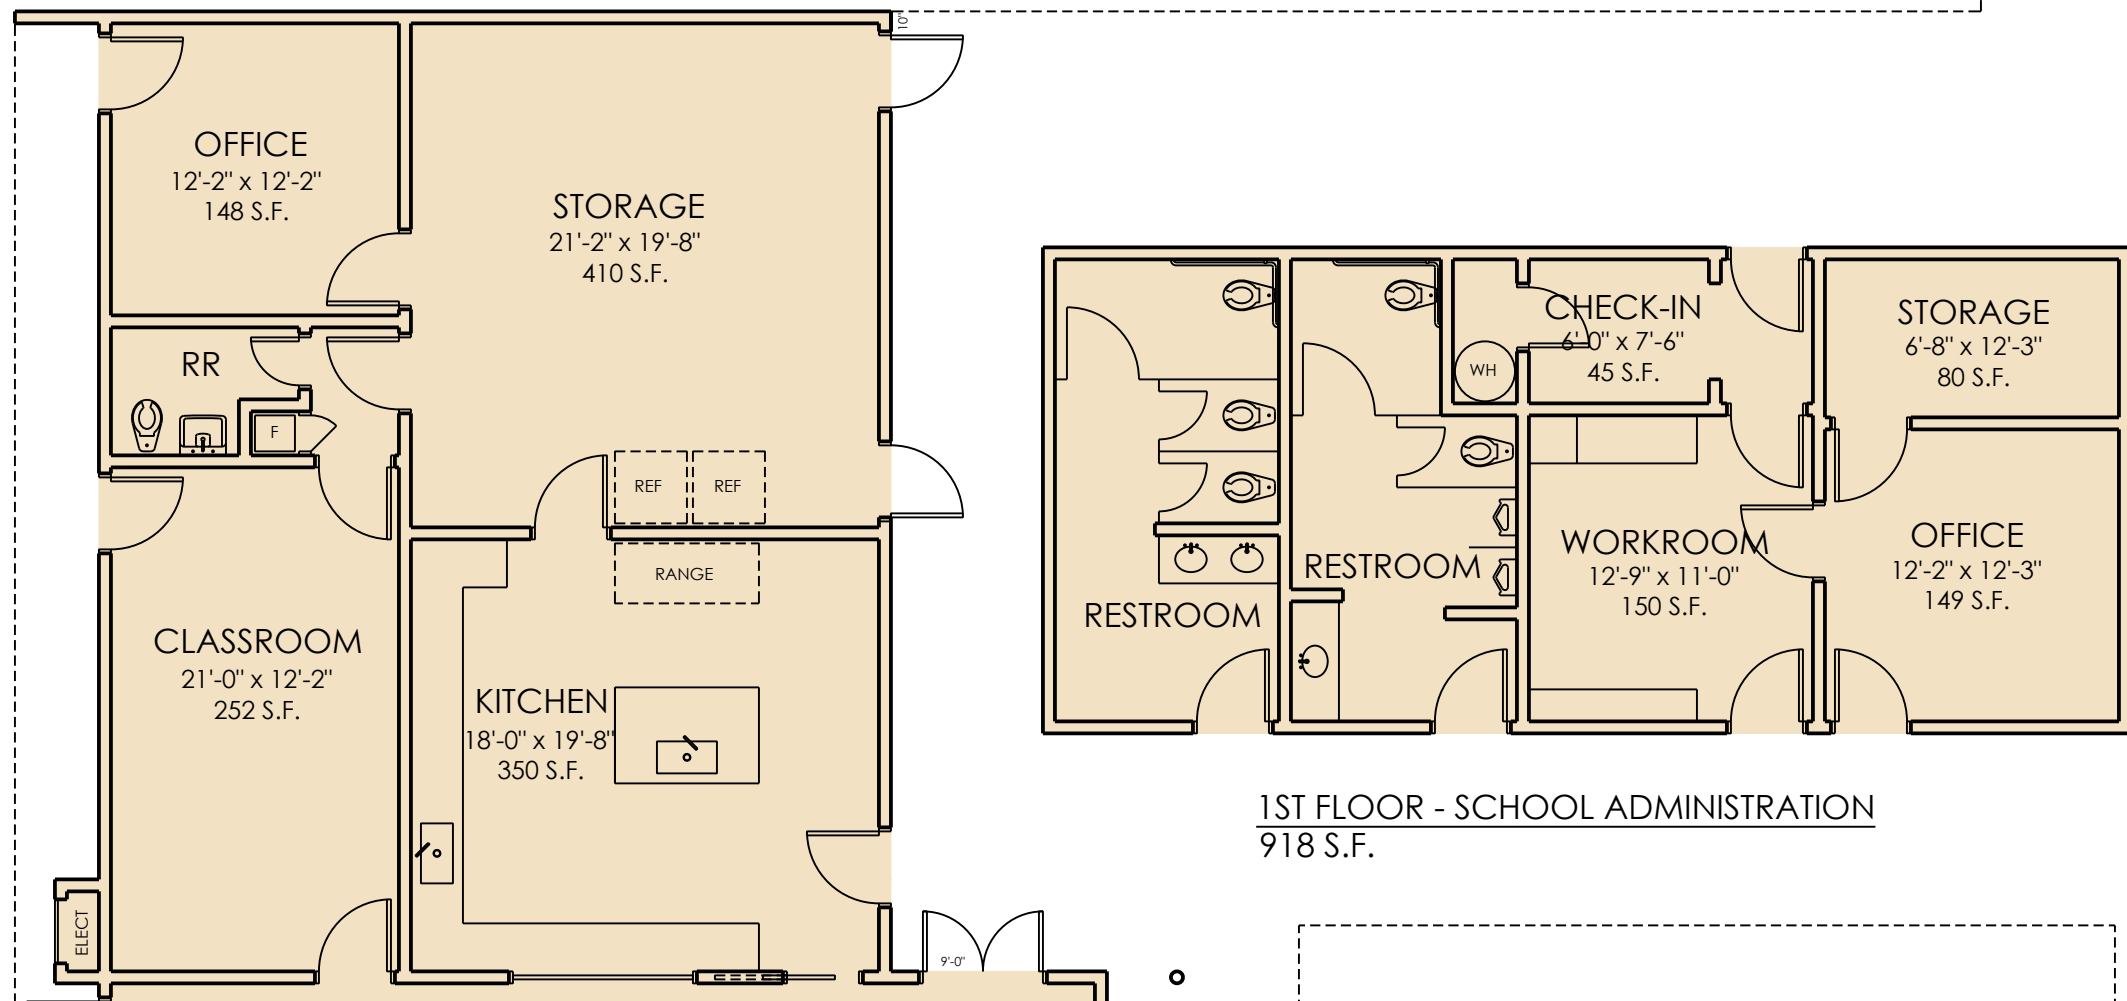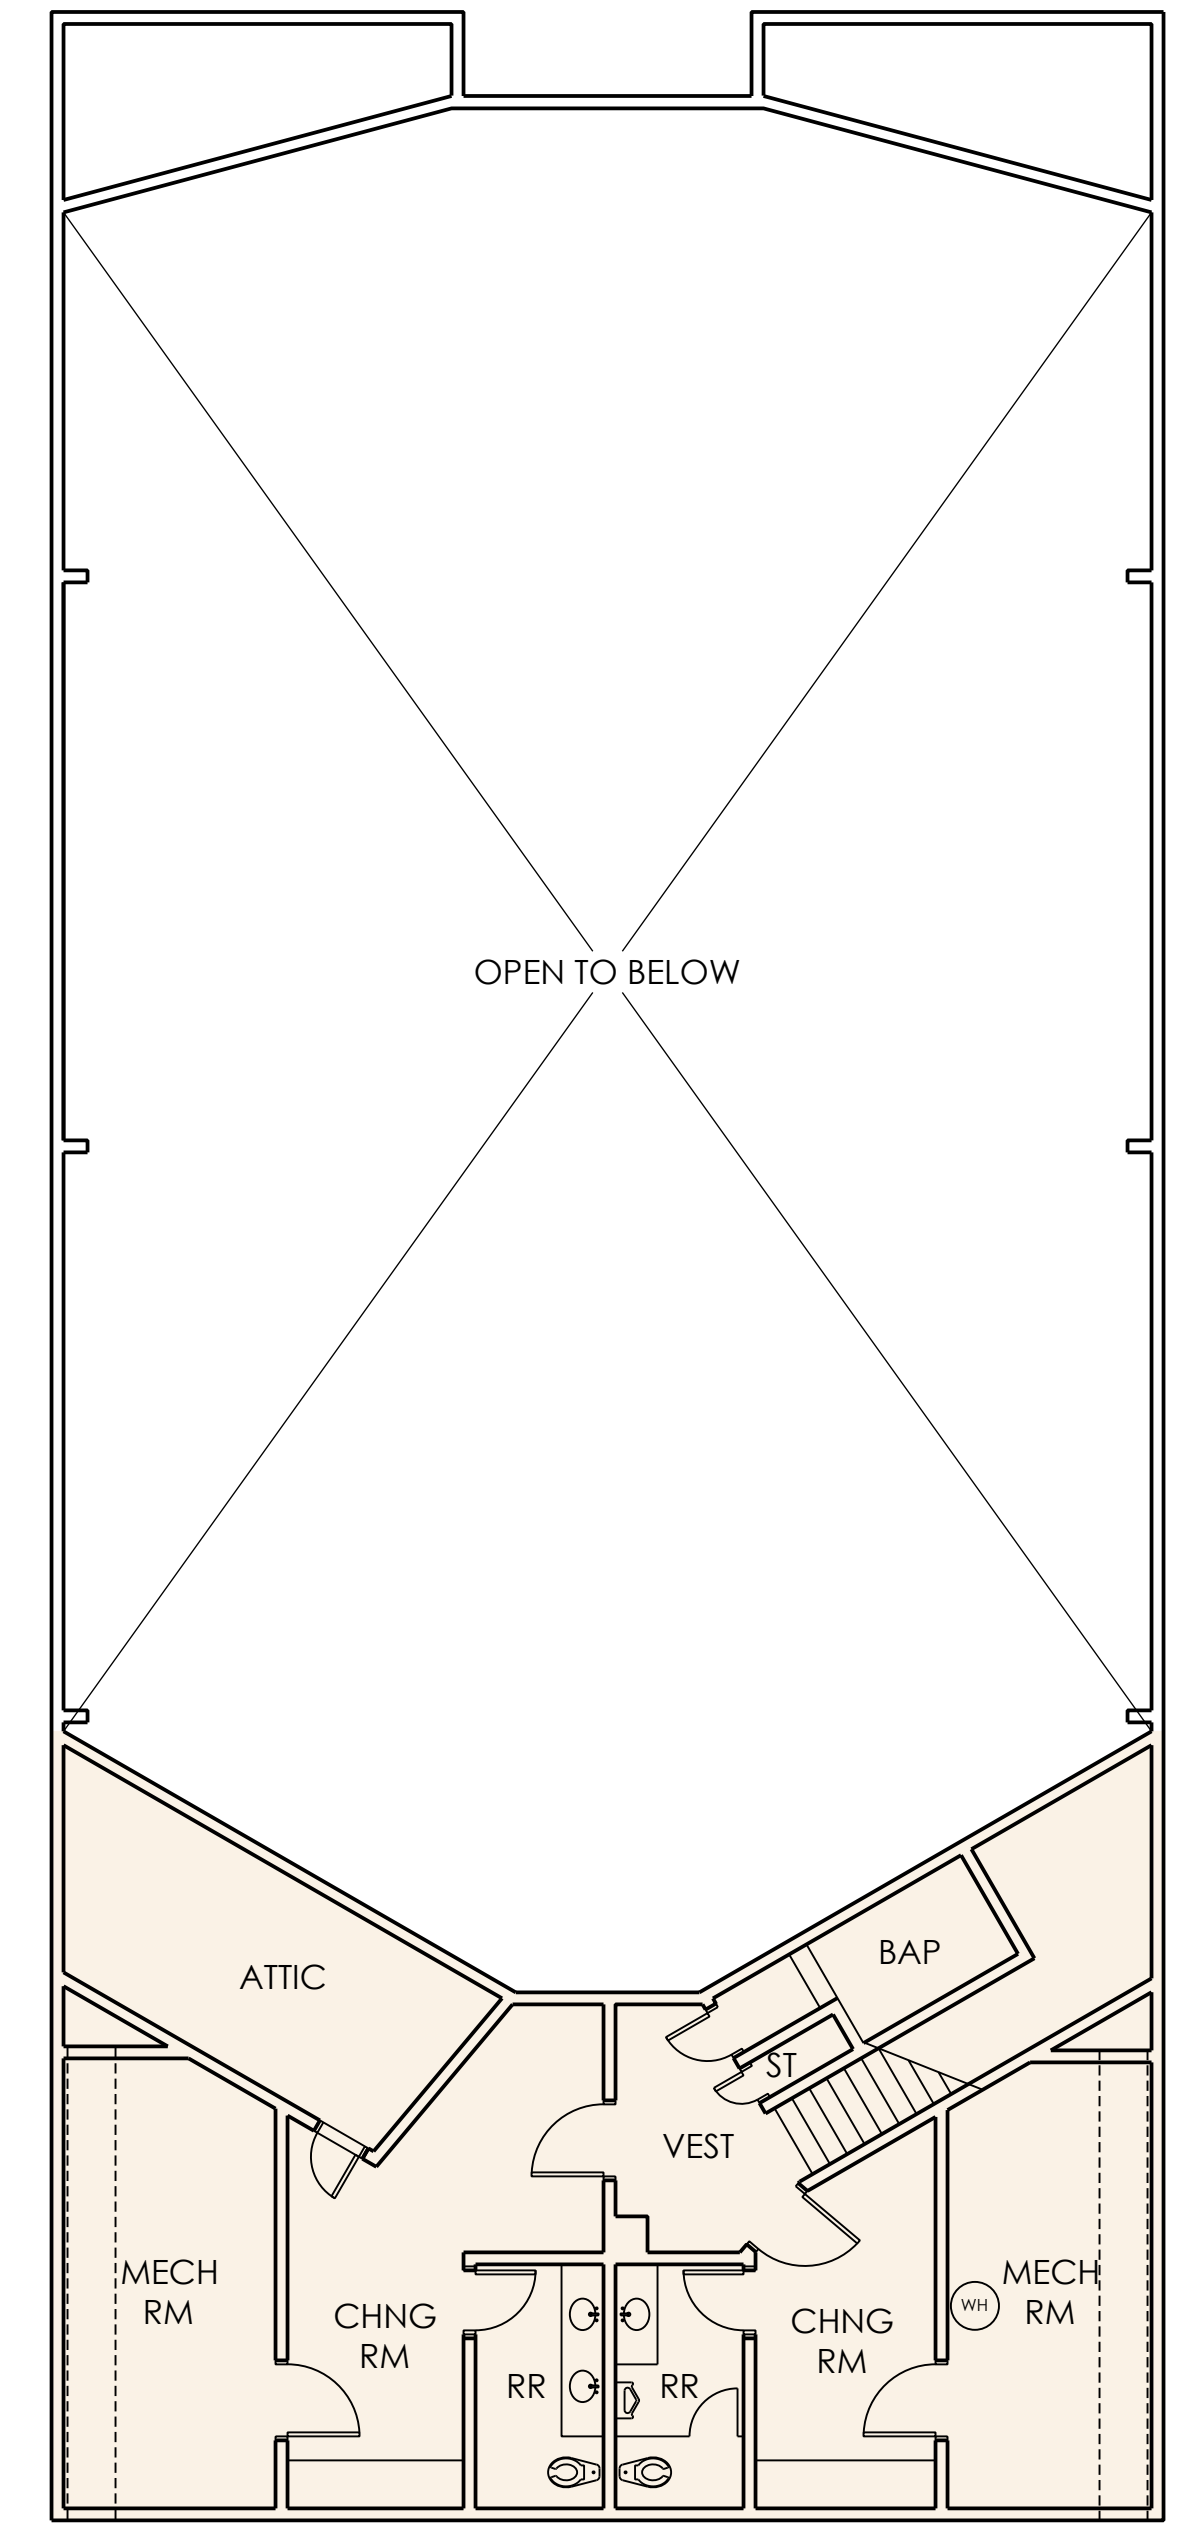


1ST FLOOR - SCHOOL ADMINISTRATION  
918 S.F.

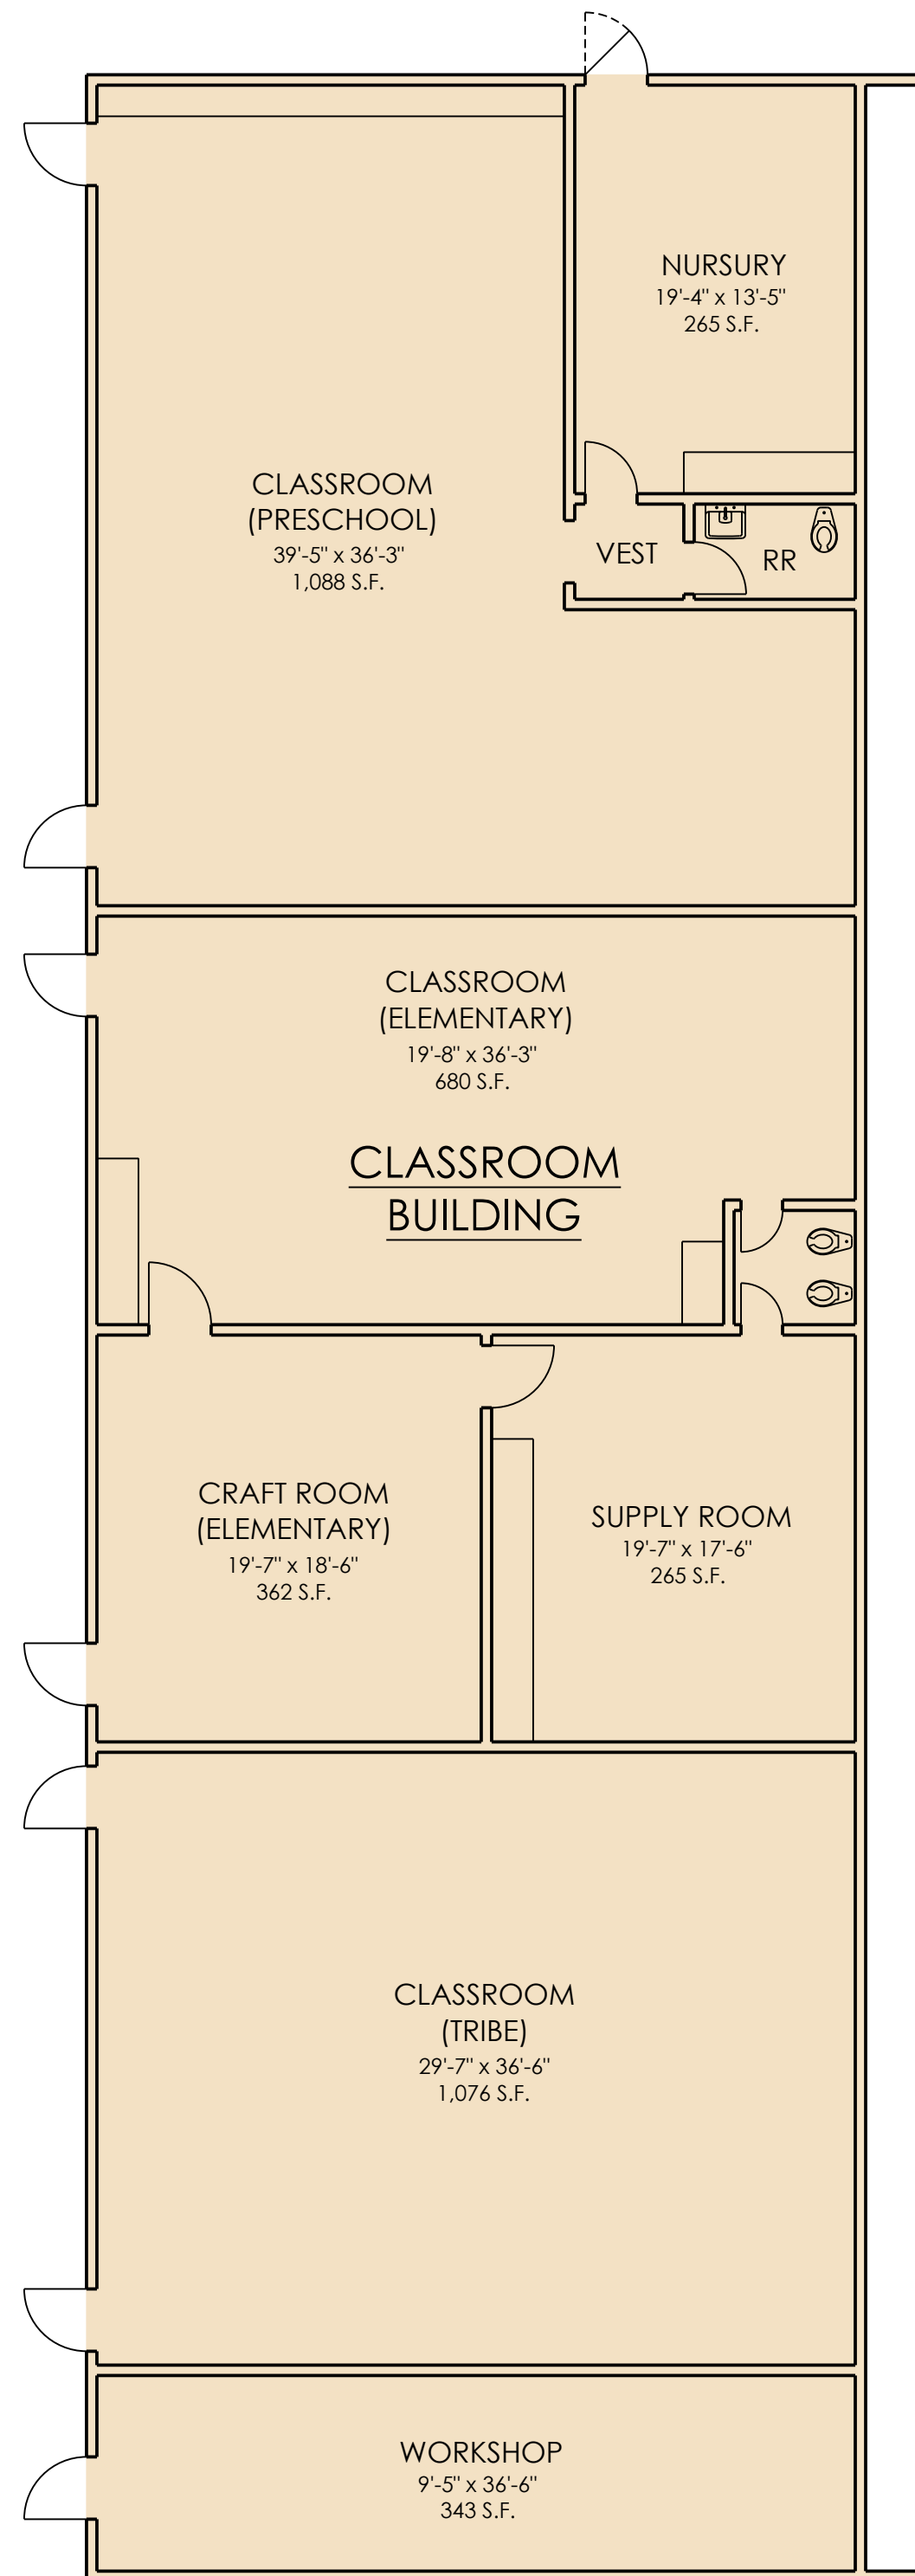

1ST FLOOR - CLASSROOM BUILDING  
4,528 S.F.

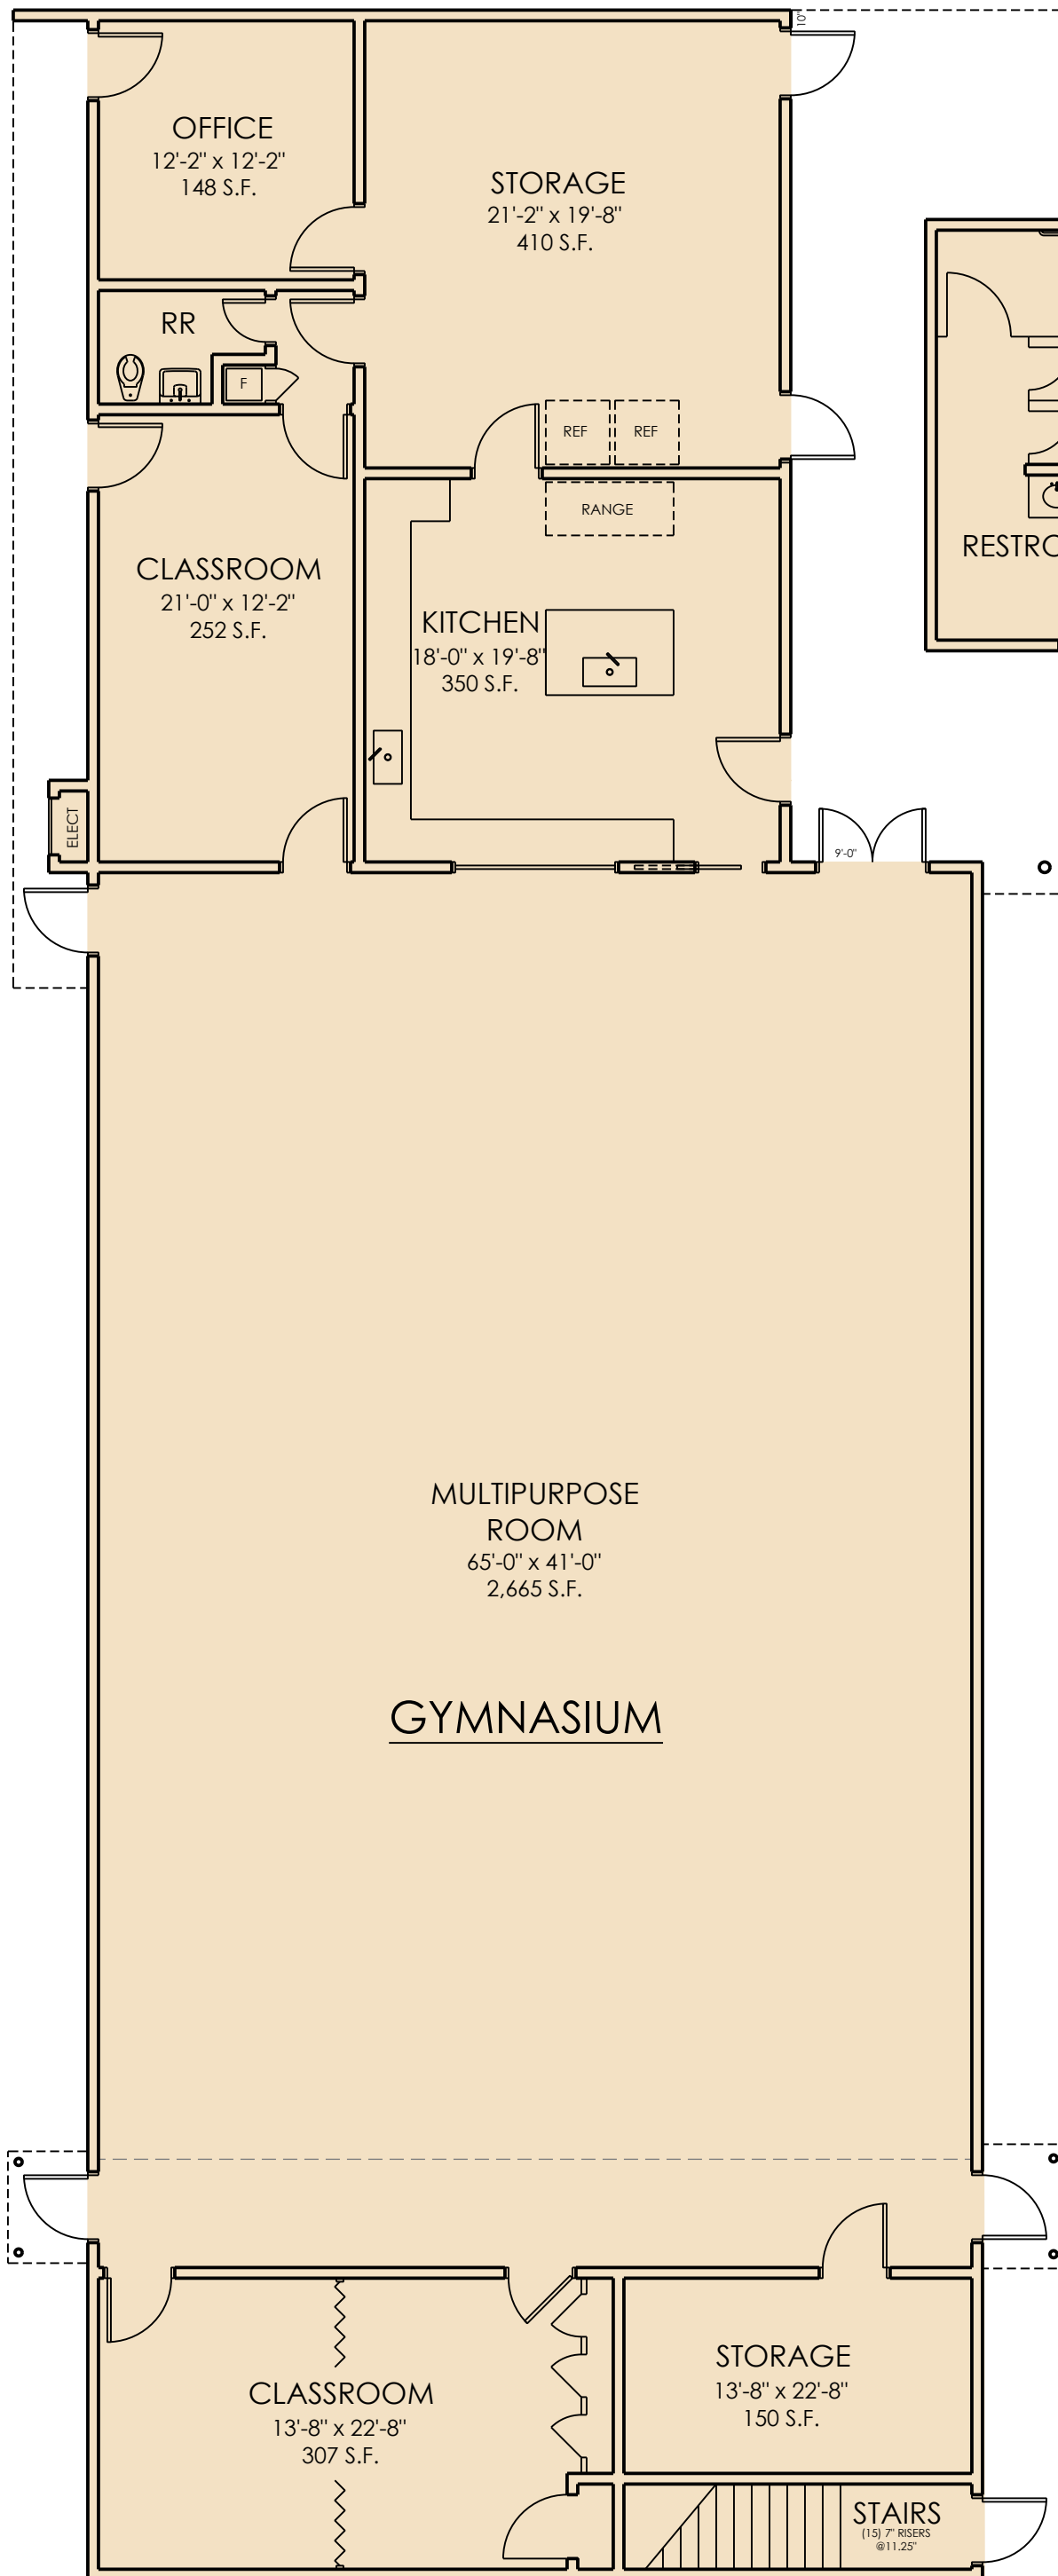

1ST FLOOR - GYMNASIUM  
4,725 S.F.

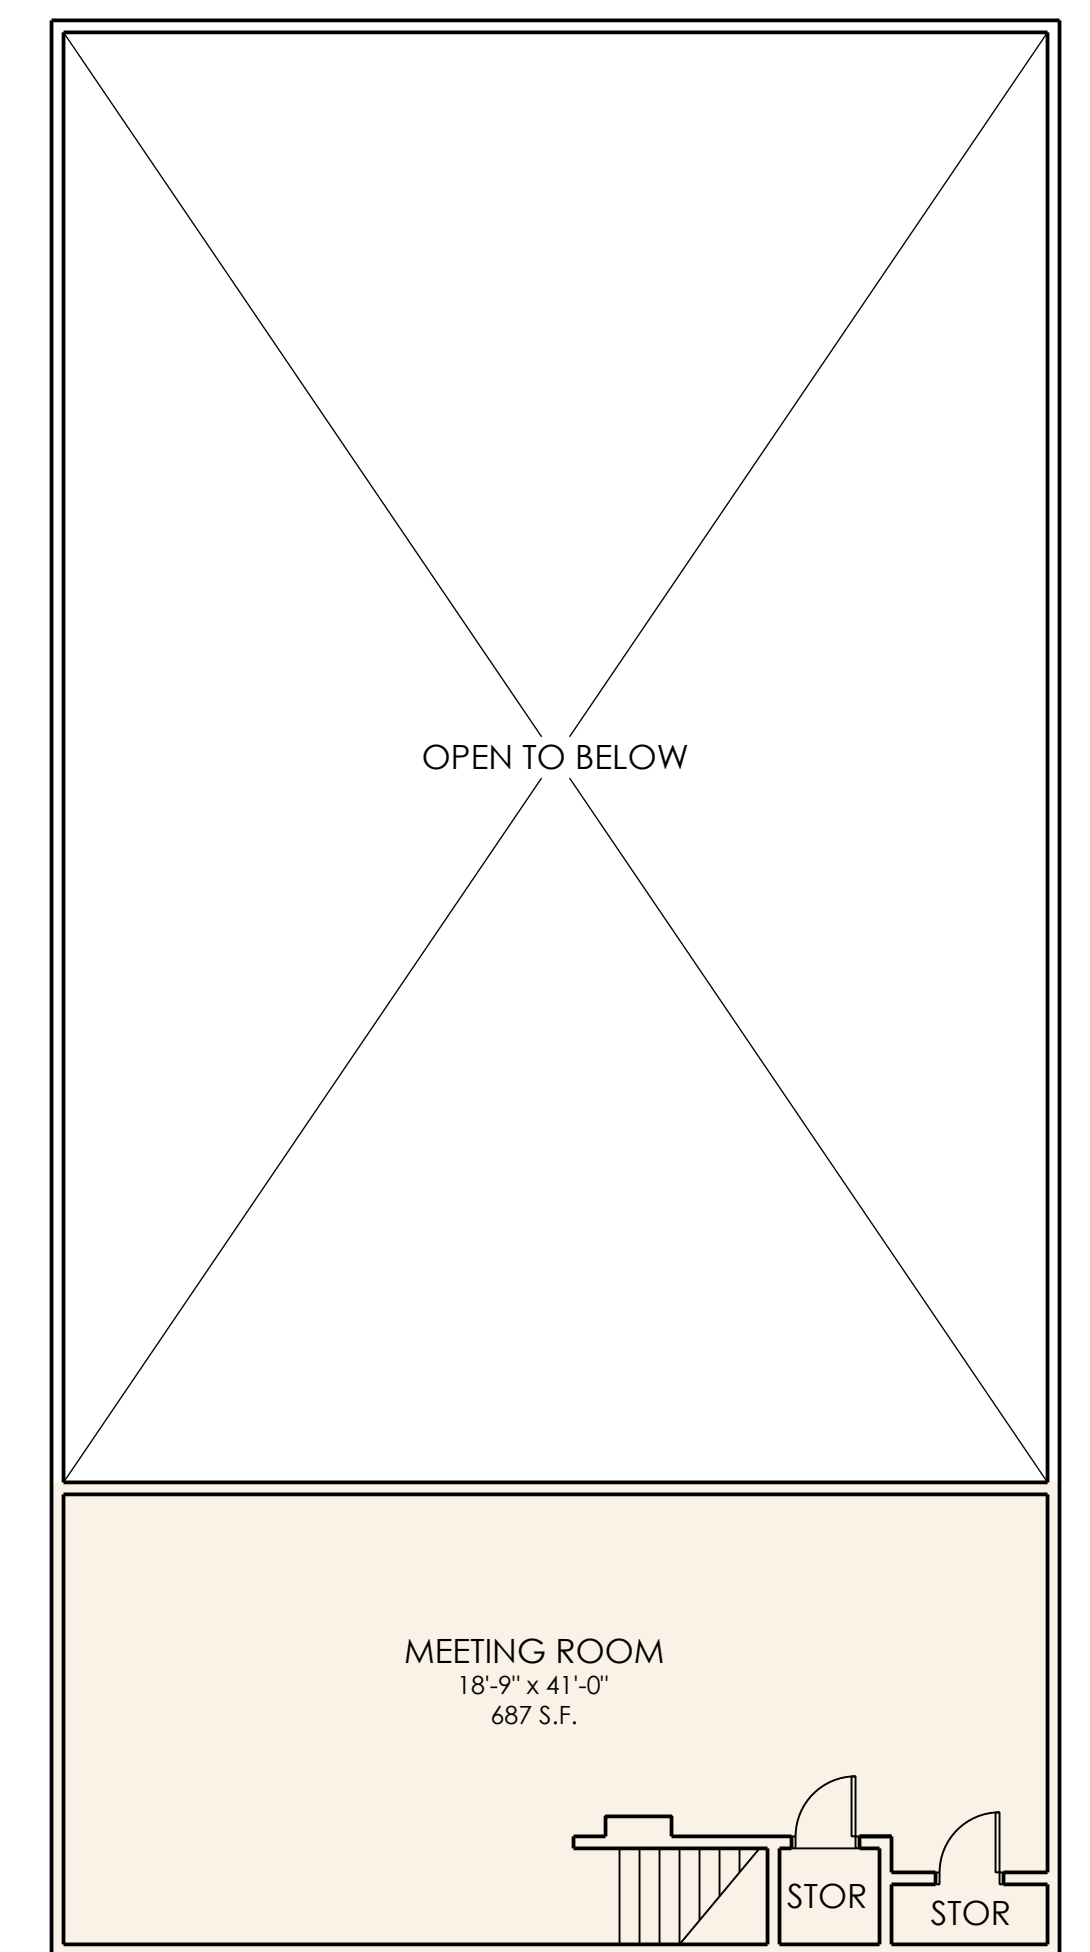

2ND FLOOR - GYMNASIUM  
801 S.F.

**BUILDING INFORMATION:**  
 WORSHIP CENTER: 6,675 S.F.  
 GYMNASIUM: 5,526 S.F.  
 CLASSROOM BLDG: 4,528 S.F.  
 SCHOOL ADMIN: 918 S.F.  
 TOTAL: 17,647 S.F.

**SOUTHLANDS CHURCH - EXISTING FLOOR PLAN**

5559 PARK PLACE, CHINO  
08/25/2024

