


STATE HIGHWAY NO. 2765

D=11°49'58"
R=2231.83'
L=460.92'
CH=NS7°15'12"E, 460.11'

STATE HIGHWAY 71

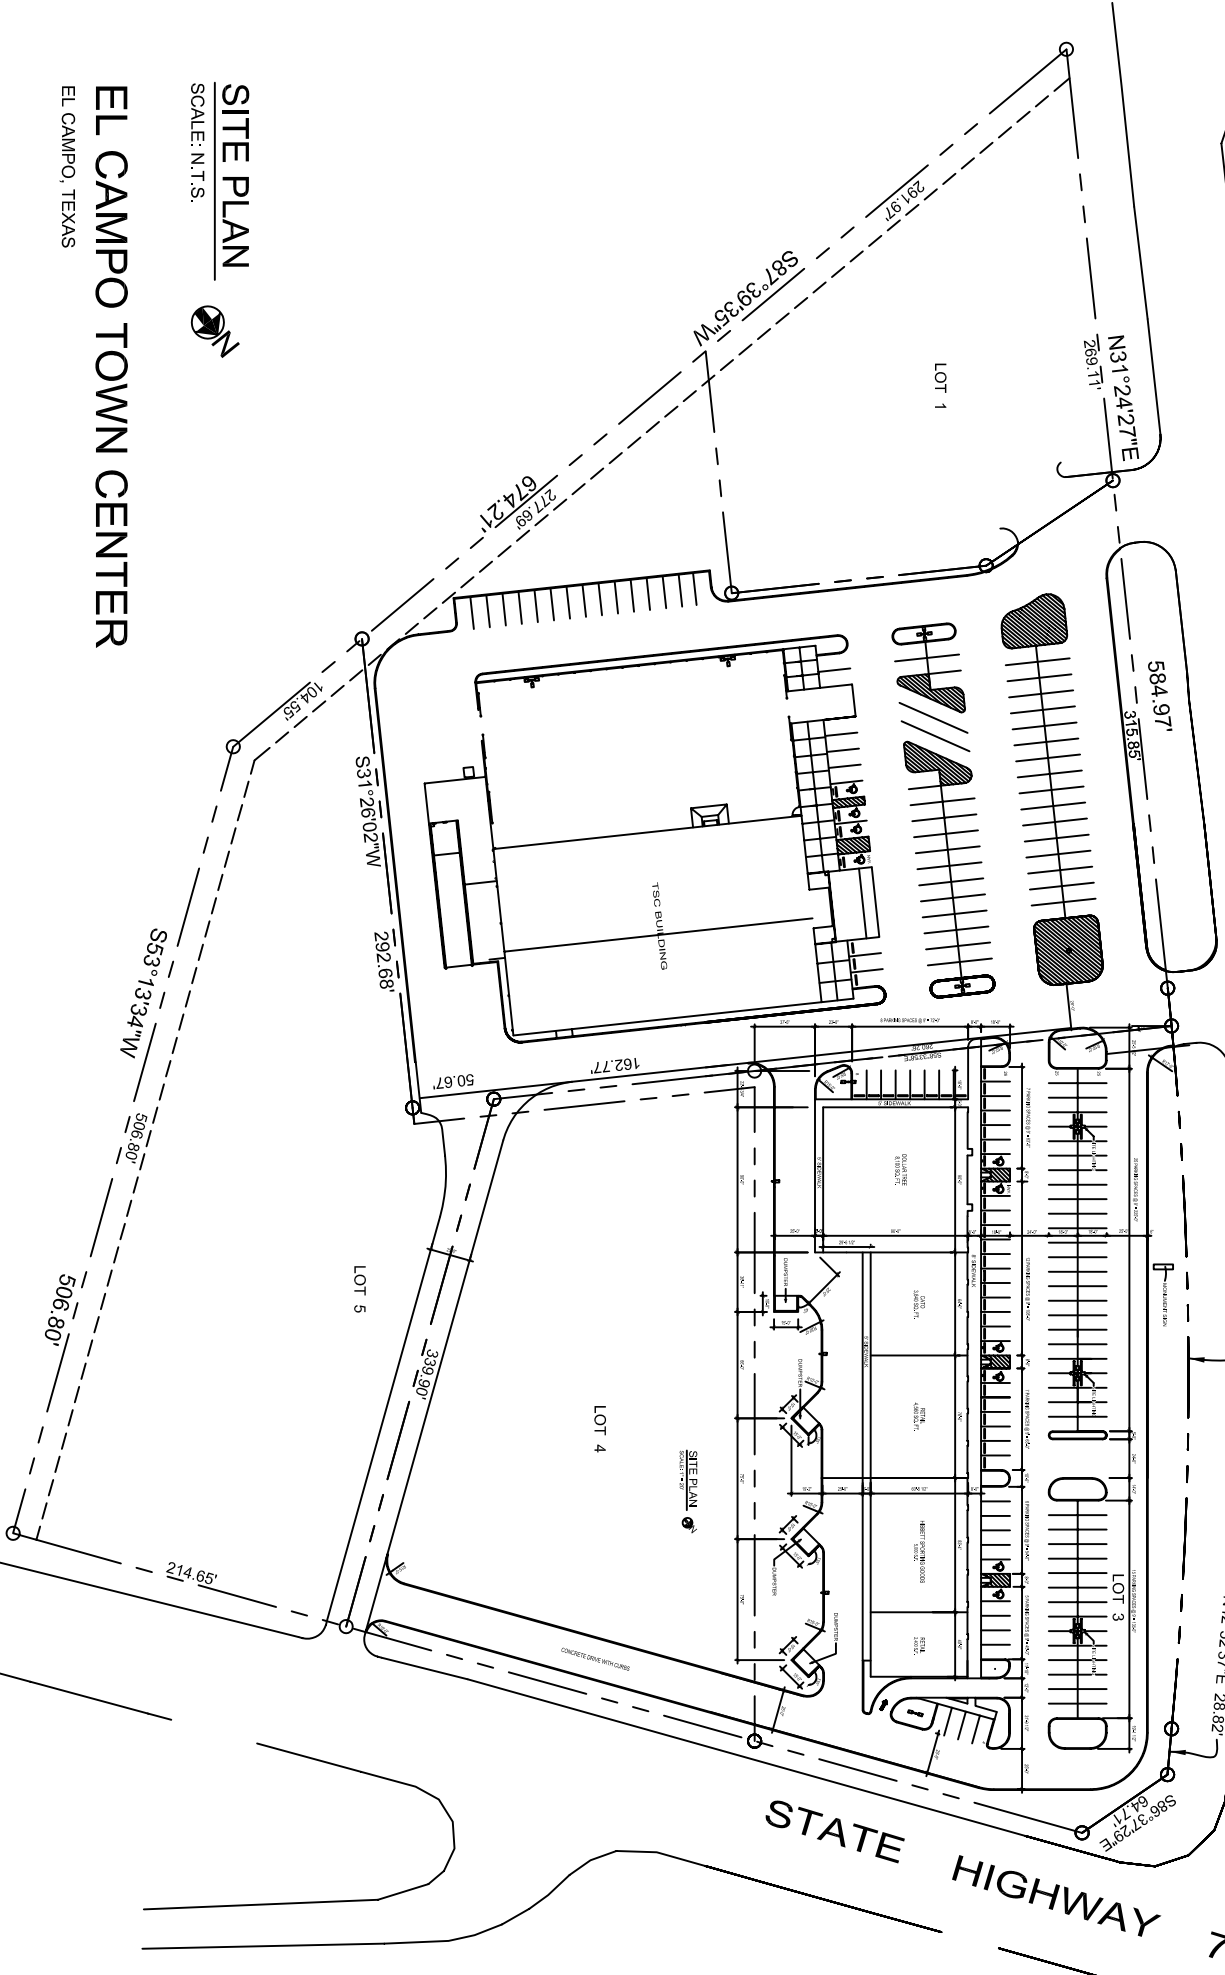

SITE PLAN
SCALE: N.T.S.



EL CAMPO TOWN CENTER

EL CAMPO, TEXAS