


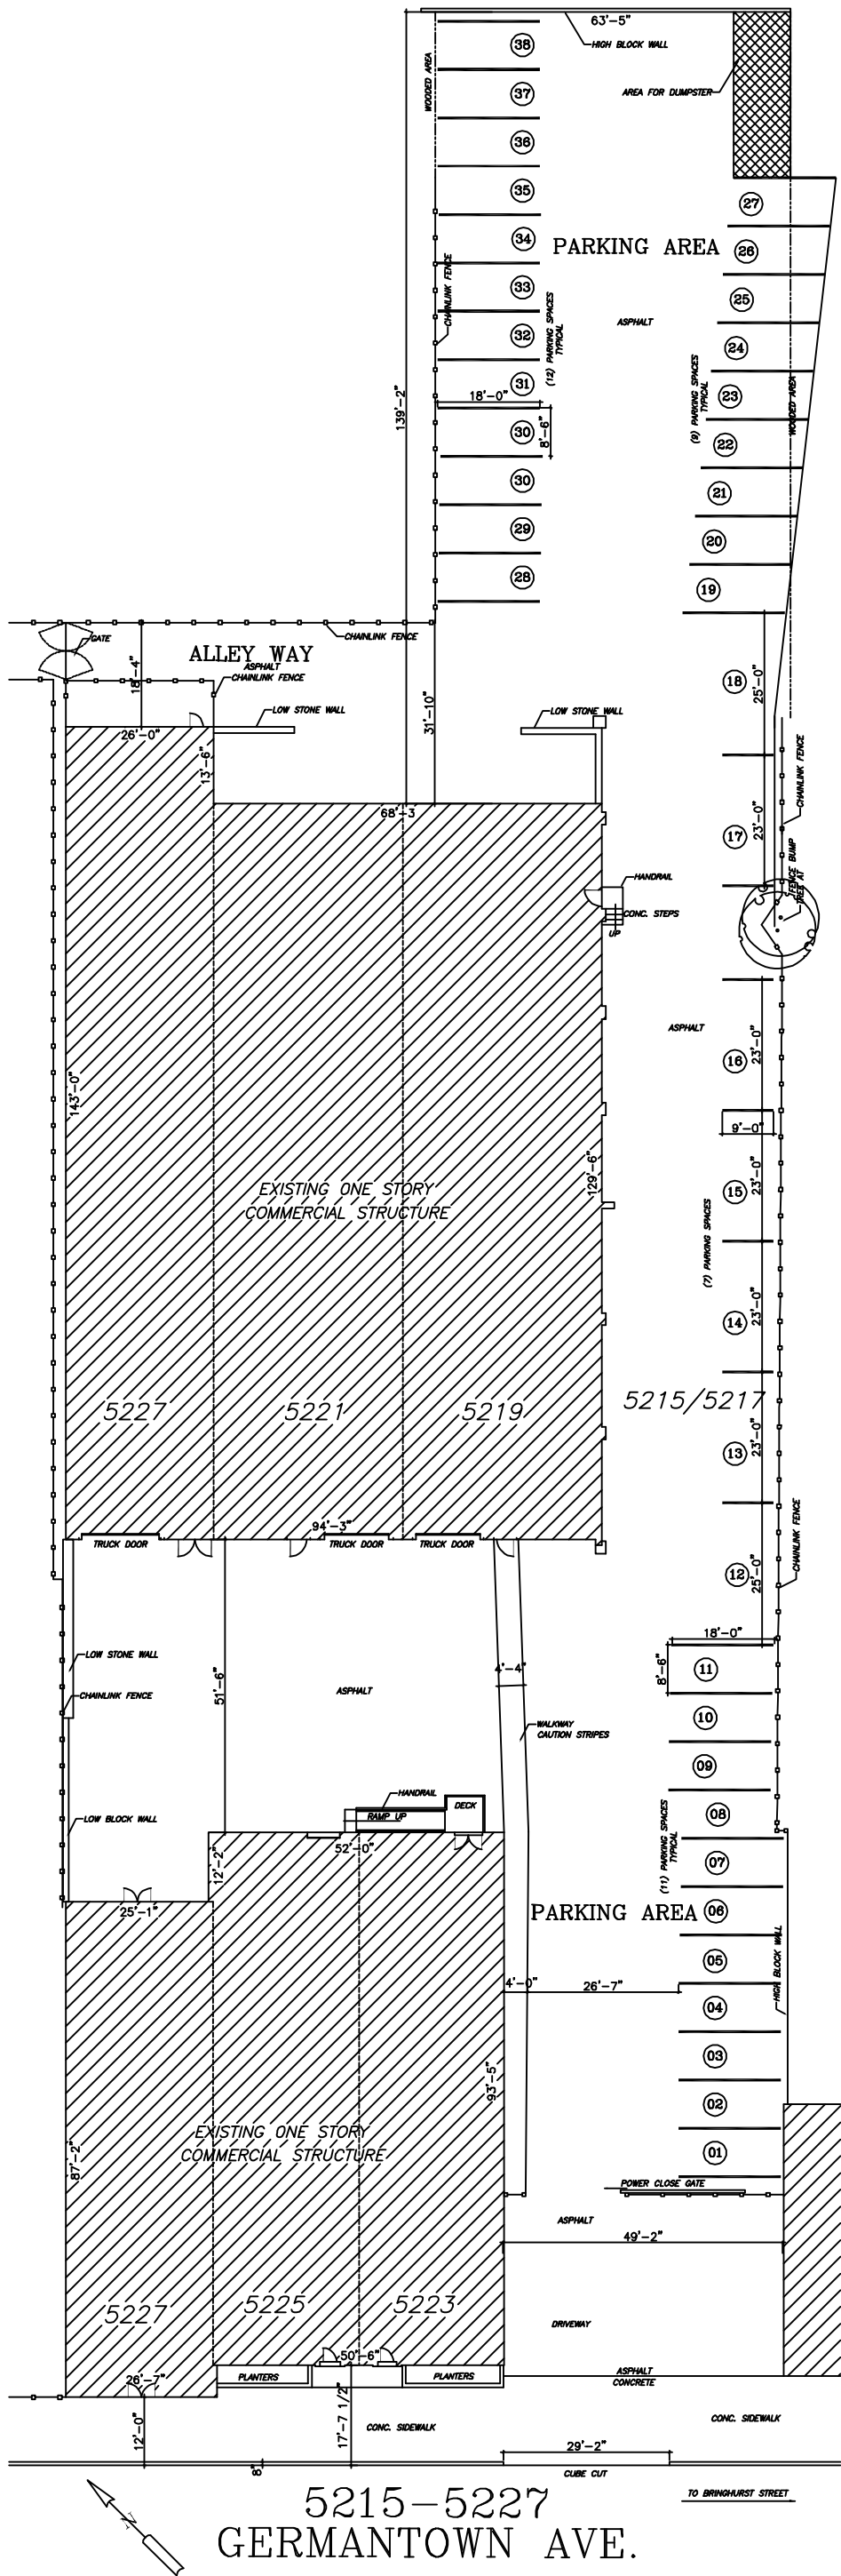

SITE PLAN

5215-5227 GERMANTOWN AVE.
5219 GERMANTOWN AVE.
PHILADELPHIA, PA 19144

APRIL 10, 2006
SCALE: 1" = 30'-0"