



10390 N STATE ST.
HARRISON, OH 45030

AVAILABLE FOR SALE

© 2026 SqFt Commercial LLC. All rights reserved. No warranty or representation, express or implied, is made to the accuracy or completeness of the information contained herein, and same is submitted subject to errors, omissions, change of price, rental or other conditions, withdrawal without notice, and to any special listing conditions imposed by the property owner(s). As applicable, we make no representation as to the condition of the property (or properties) in question. This information has been obtained from sources believed reliable, but has not been verified for accuracy or completeness. You should conduct a careful, independent investigation of the property and verify all information. Any reliance on this information is solely at your own risk. SqFt Commercial and the SqFt Commercial logo are service marks of SqFt Commercial, Inc. All other marks displayed on this document are the property of their respective owners. Photos herein are the property of their respective owners. Use of these images without the express written consent of the owner is prohibited.

Rod MacEachen
(513) 675-5764
Rod@SqFtCommercial.com

Roddy MacEachen, SIOR
(513) 739-3985
Roddy@SqFtCommercial.com

Jared Wagoner, SIOR
(812) 890-1768
Jared@SqFtCommercial.com

Matt Schutte
(859) 414-9169
Matt@SqFtCommercial.com

Sarah Kern
(513) 426-4864
Sarah@SqFtCommercial.com

Amy Castaneda
(503) 310-9768
Amy@SqFtCommercial.com

10390 N STATE ST.

HARRISON, OH 45030



PROPERTY HIGHLIGHTS



2,400 SqFt

- Located in City of Harrison / Hamilton County minutes to I-74 at New Haven Rd. or Harrison Brookville
- Newly constructed in 2023/2024 on 0.545 acres with majority site paved and to potential to fence/secure parking/storage area
- Building has 14'x16' clear height with four (4) drive-in doors (10'x14') with drive through capabilities
- Zoning: B, General Business District
- Available for immediate occupancy
- Sale Price: \$425,000 (\$178/SqFt)



CLICK HERE FOR AERIAL VIDEO

INFO@SQFTCOMMERCIAL.COM
(513) 843-1600
SQFTCOMMERCIAL.COM



PROPERTY DETAILS


Total SqFt:	2,400 (40'x60')
Warehouse SqFt:	2,325
Office SqFt:	75
Acreage:	0.545 acres
Clear Height:	14'-16'
Year Built:	2023/2024
Type Construction:	PEMB - Fully insulated
Lighting:	High bay LED's
Column Spacing:	Clear span
Dock door:	None
Drive-in door:	Four (4) - 10'x14' with drive through
Sprinkler:	None
Electrical Service:	120/240-volt, single phase 3-wire, 200 amps
Heat:	Natural gas
Roof:	Metal
Parking Lot:	Approximately ten (10) spaces
Restrooms:	One (1) single
County Parcel ID's:	560-0150-0044-00 and 560-0150-0245-00

10390 N STATE ST.
HARRISON, OH 45030

INFO@SQFTCOMMERCIAL.COM
(513) 843-1600
SQFTCOMMERCIAL.COM



DISTANCE MAP

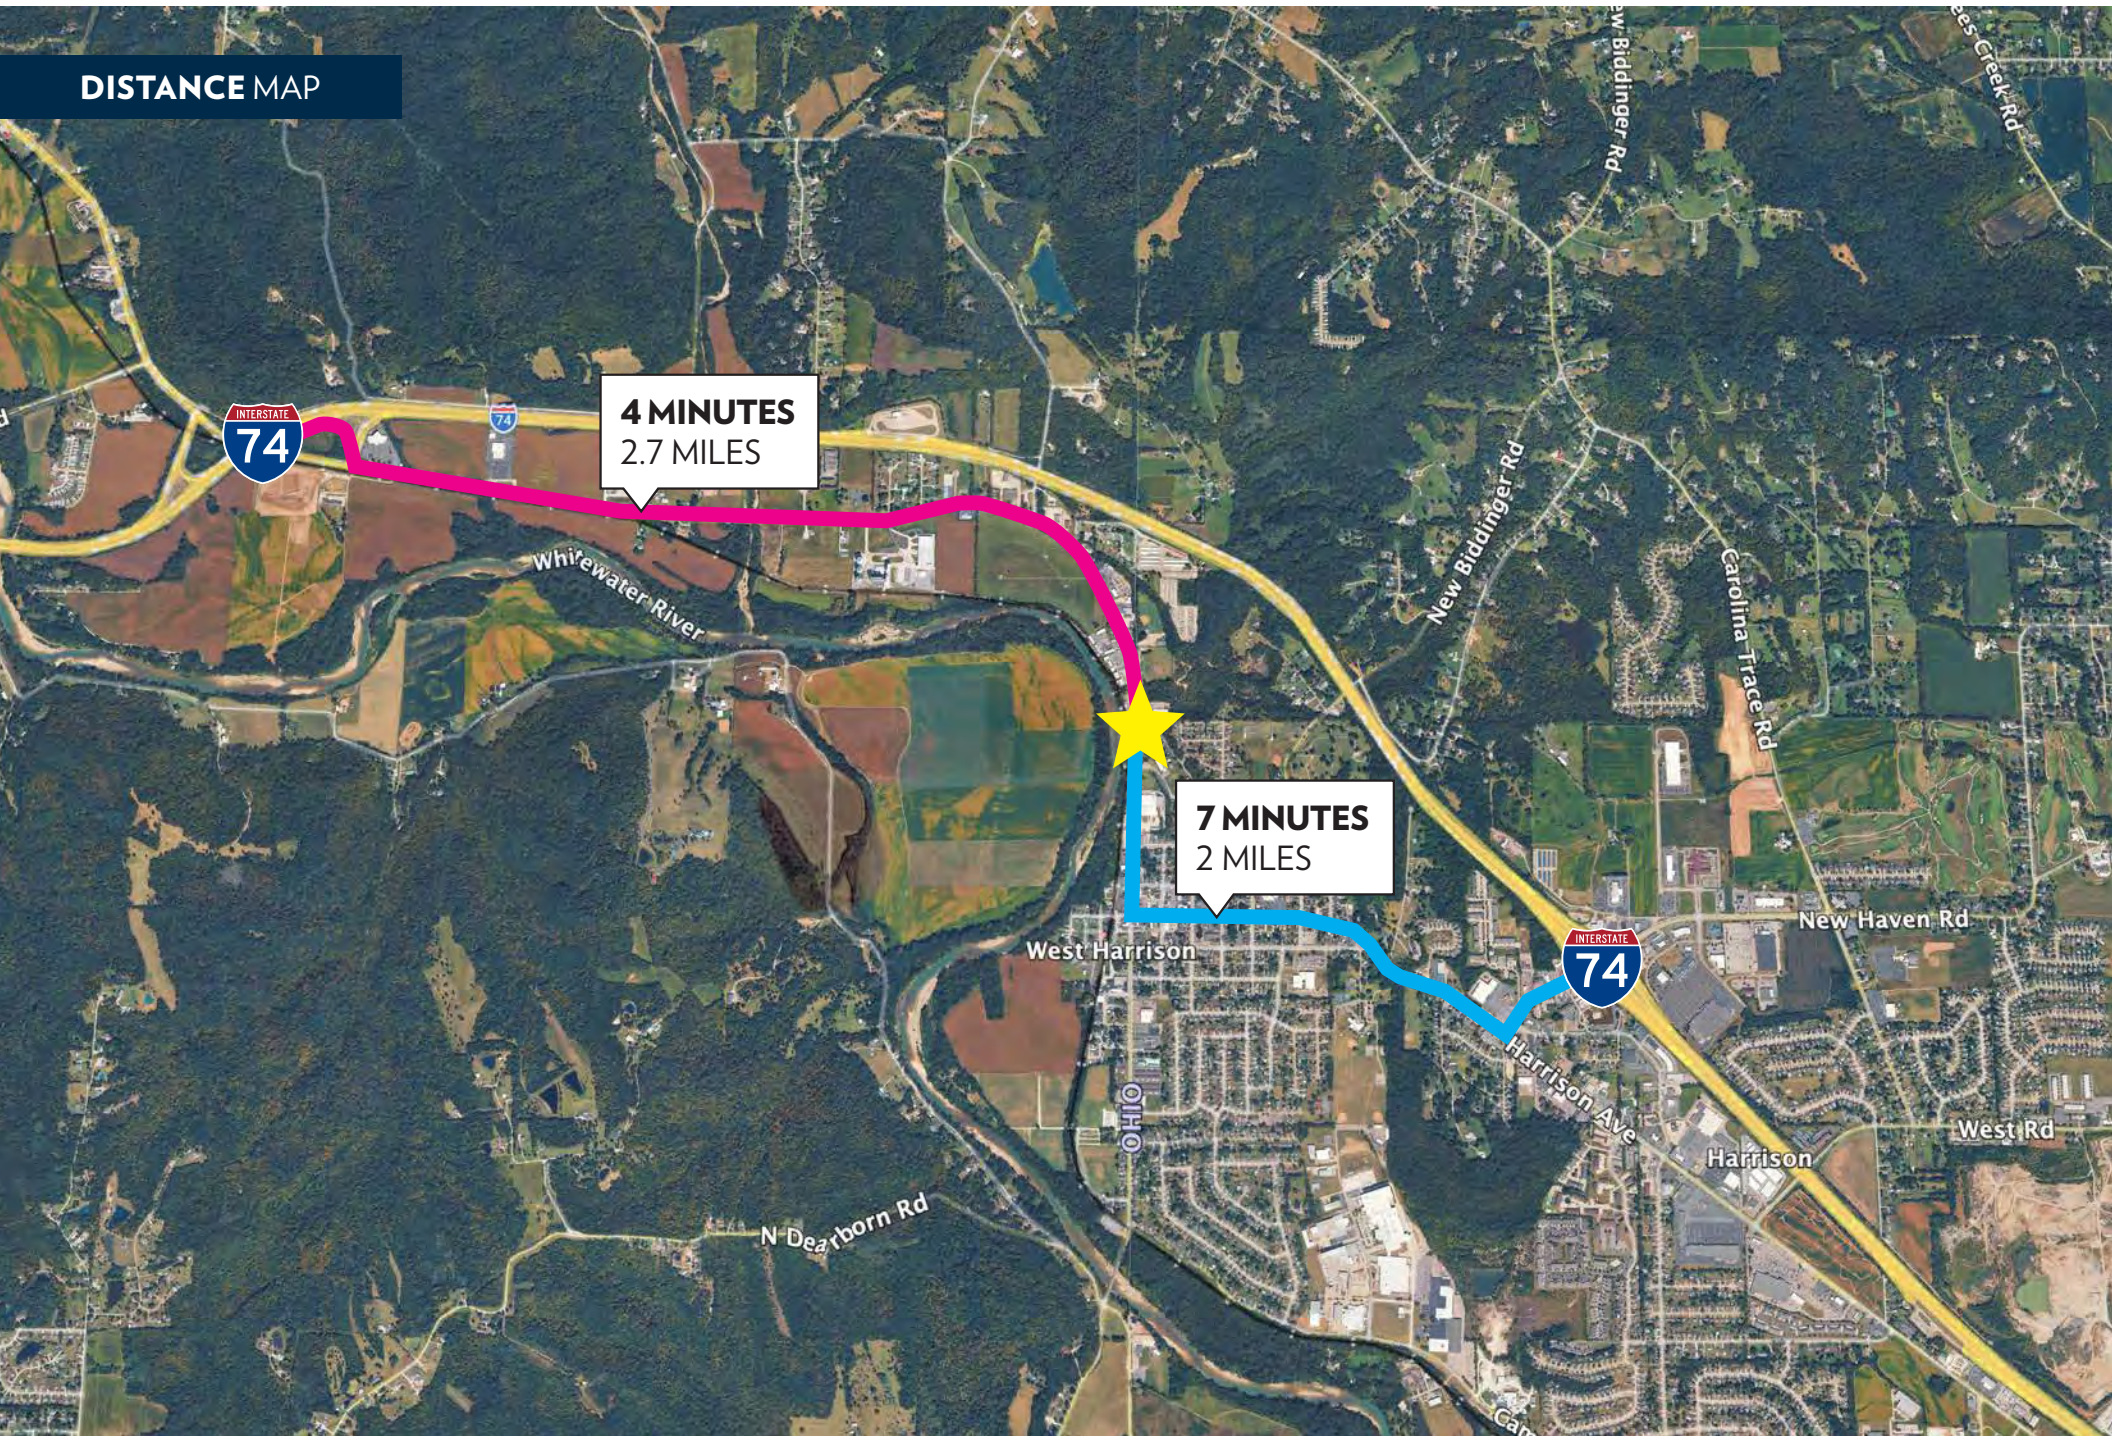

10390 N STATE ST.
HARRISON, OH 45030


INFO@SQFTCOMMERCIAL.COM
(513) 843-1600
[SQFTCOMMERCIAL.COM](https://www.sqftcommercial.com)




PARCEL OUTLINE



FLOOR PLAN

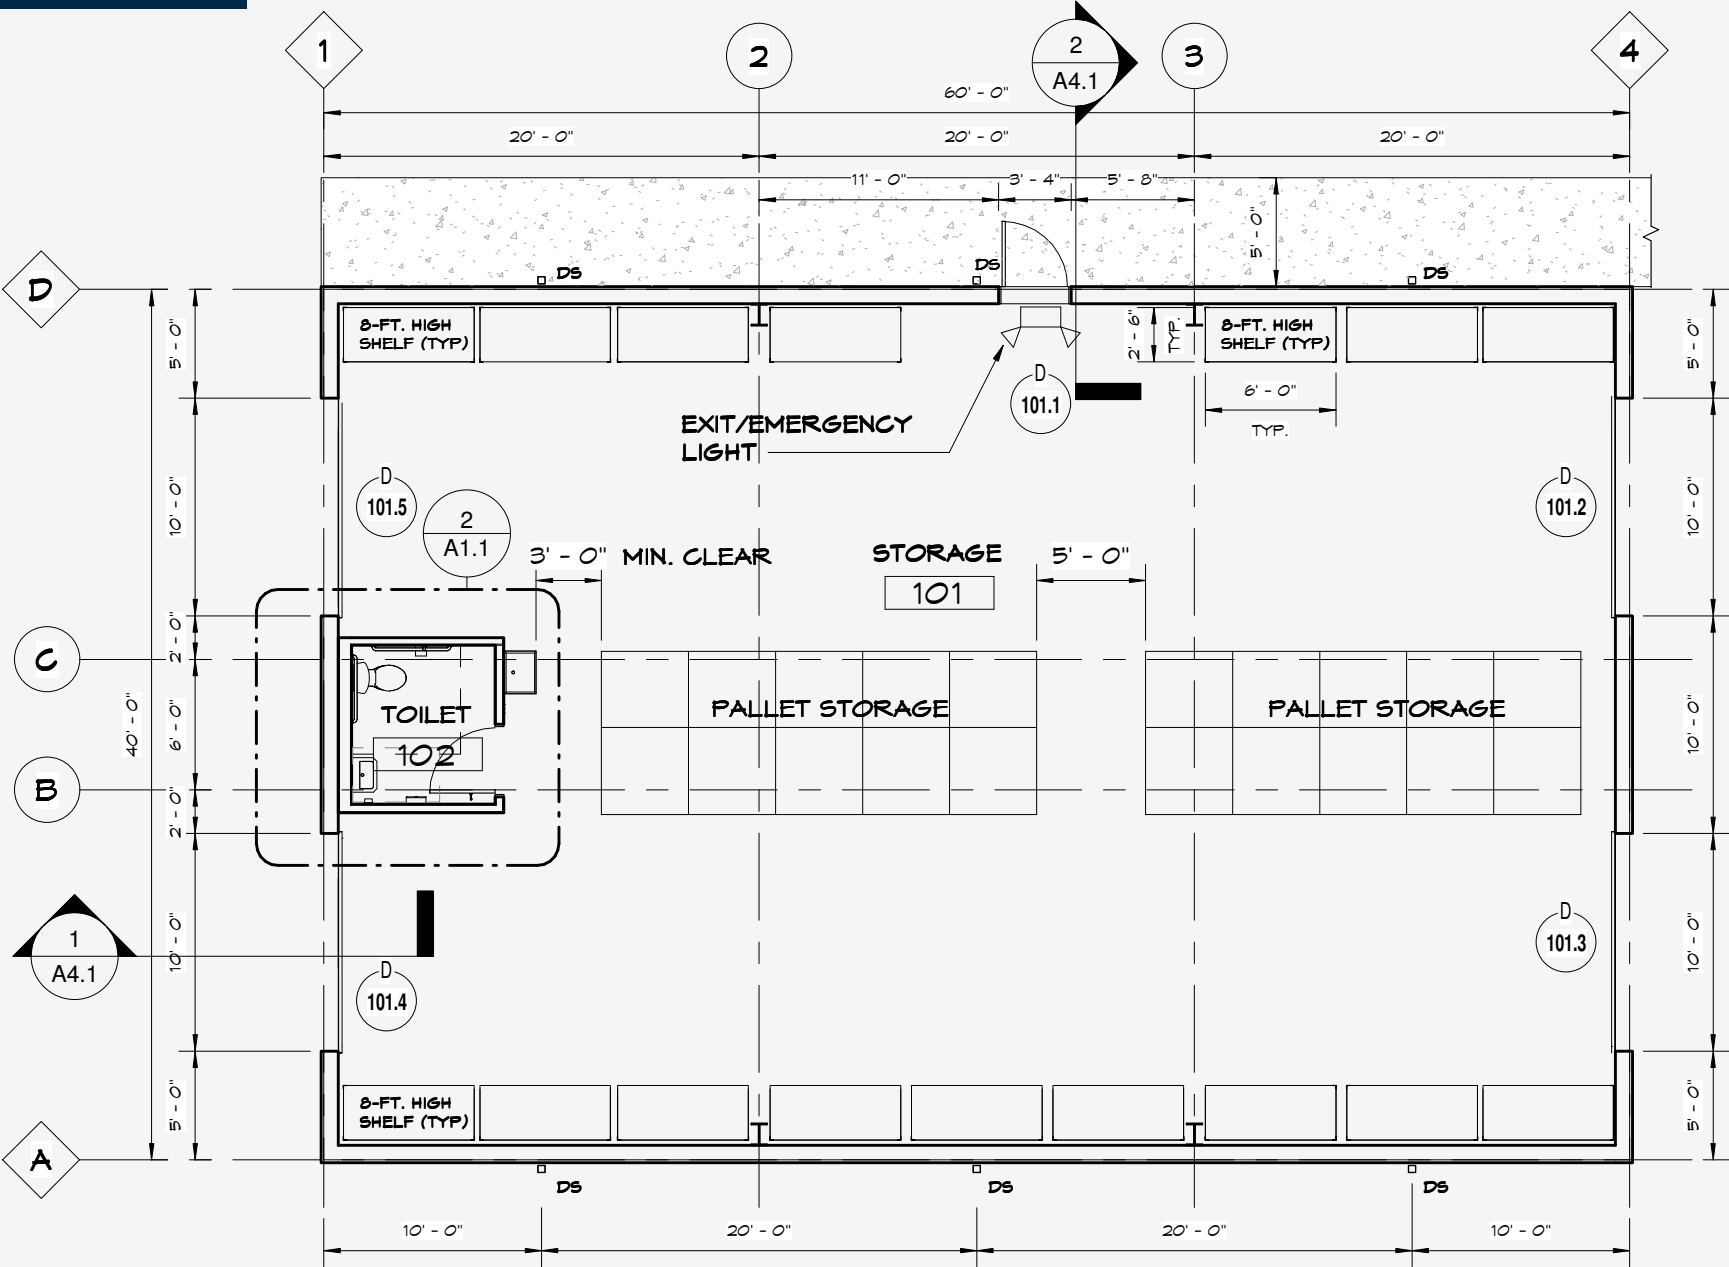

ANCHOR BOLT PLAN

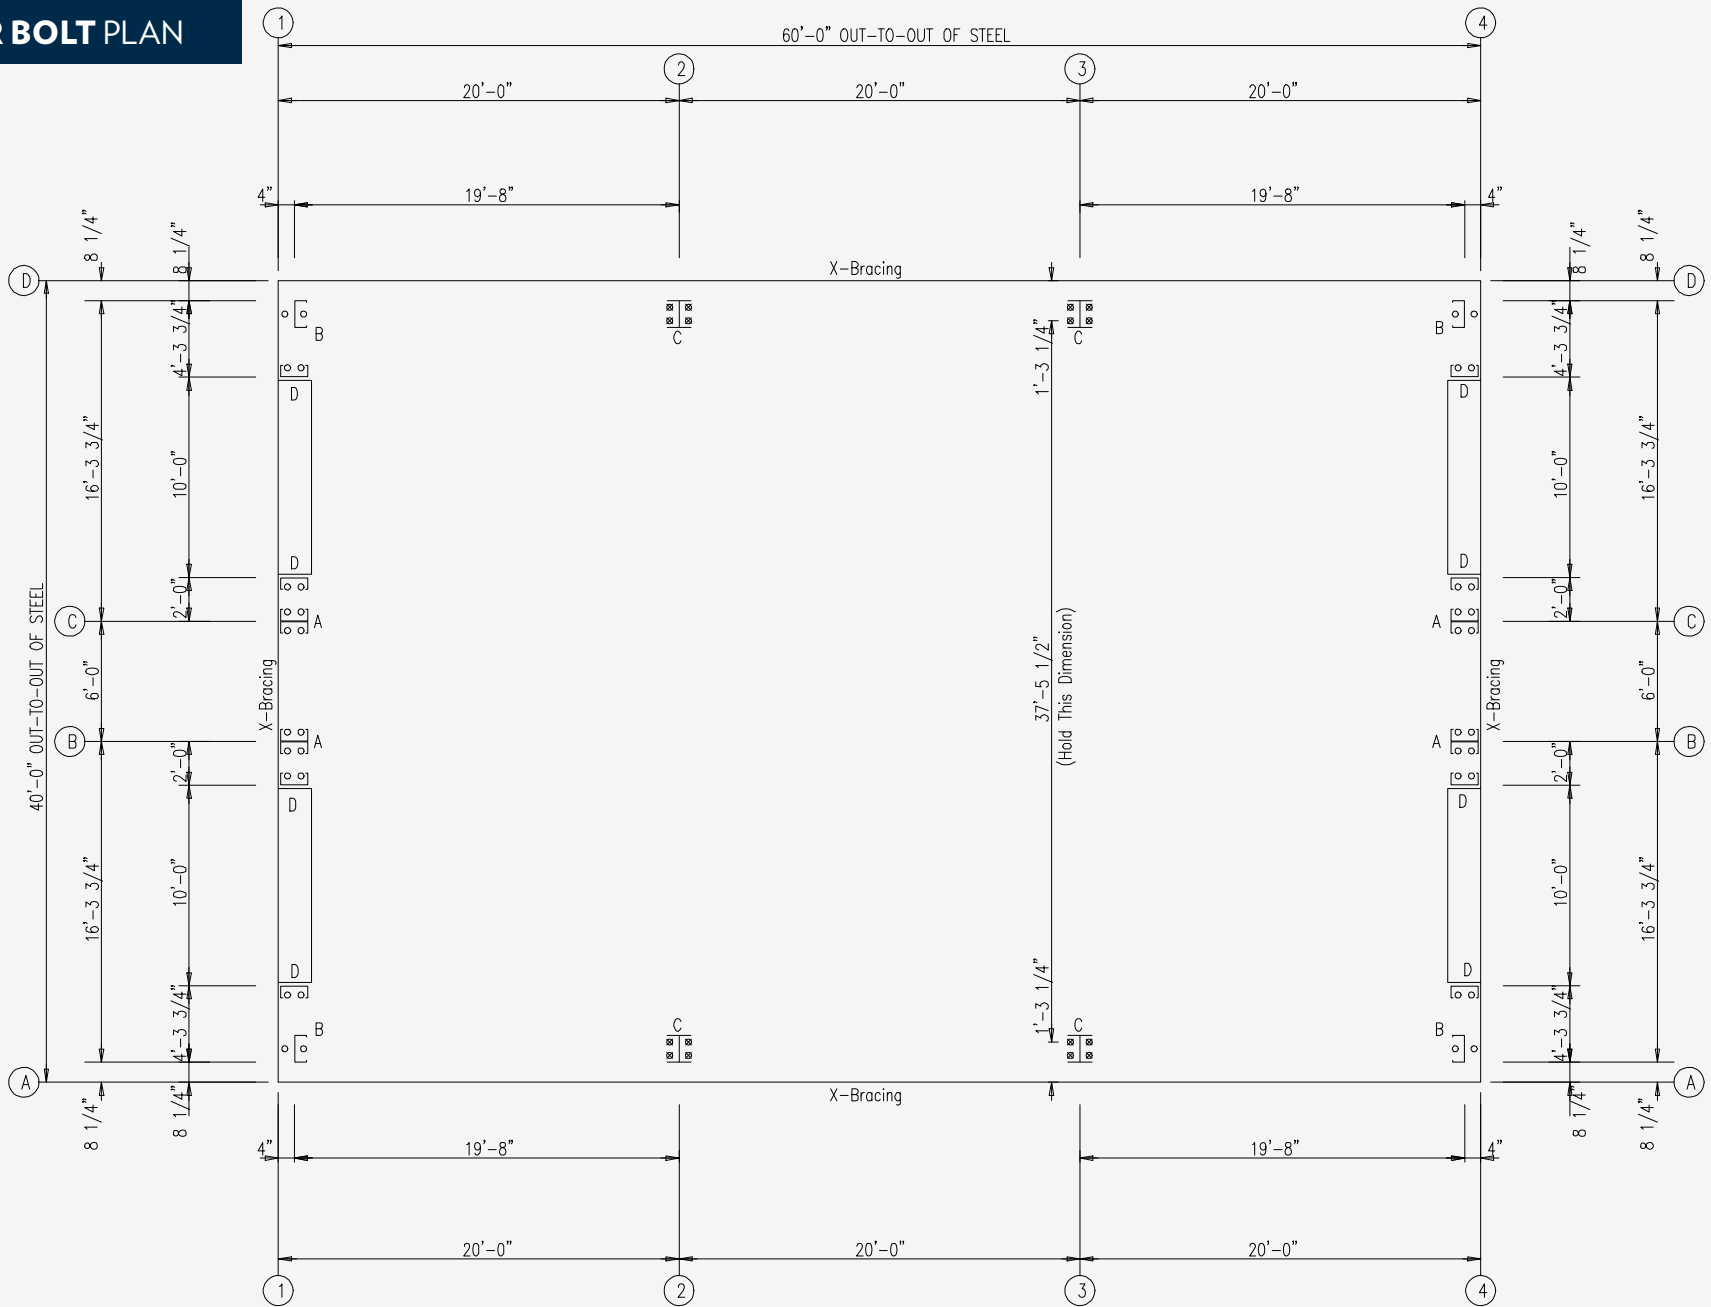


10390 N STATE ST.
HARRISON, OH 45030


INFO@SQFTCOMMERCIAL.COM
(513) 843-1600
SQFTCOMMERCIAL.COM



RIGID FRAME ELEVATION

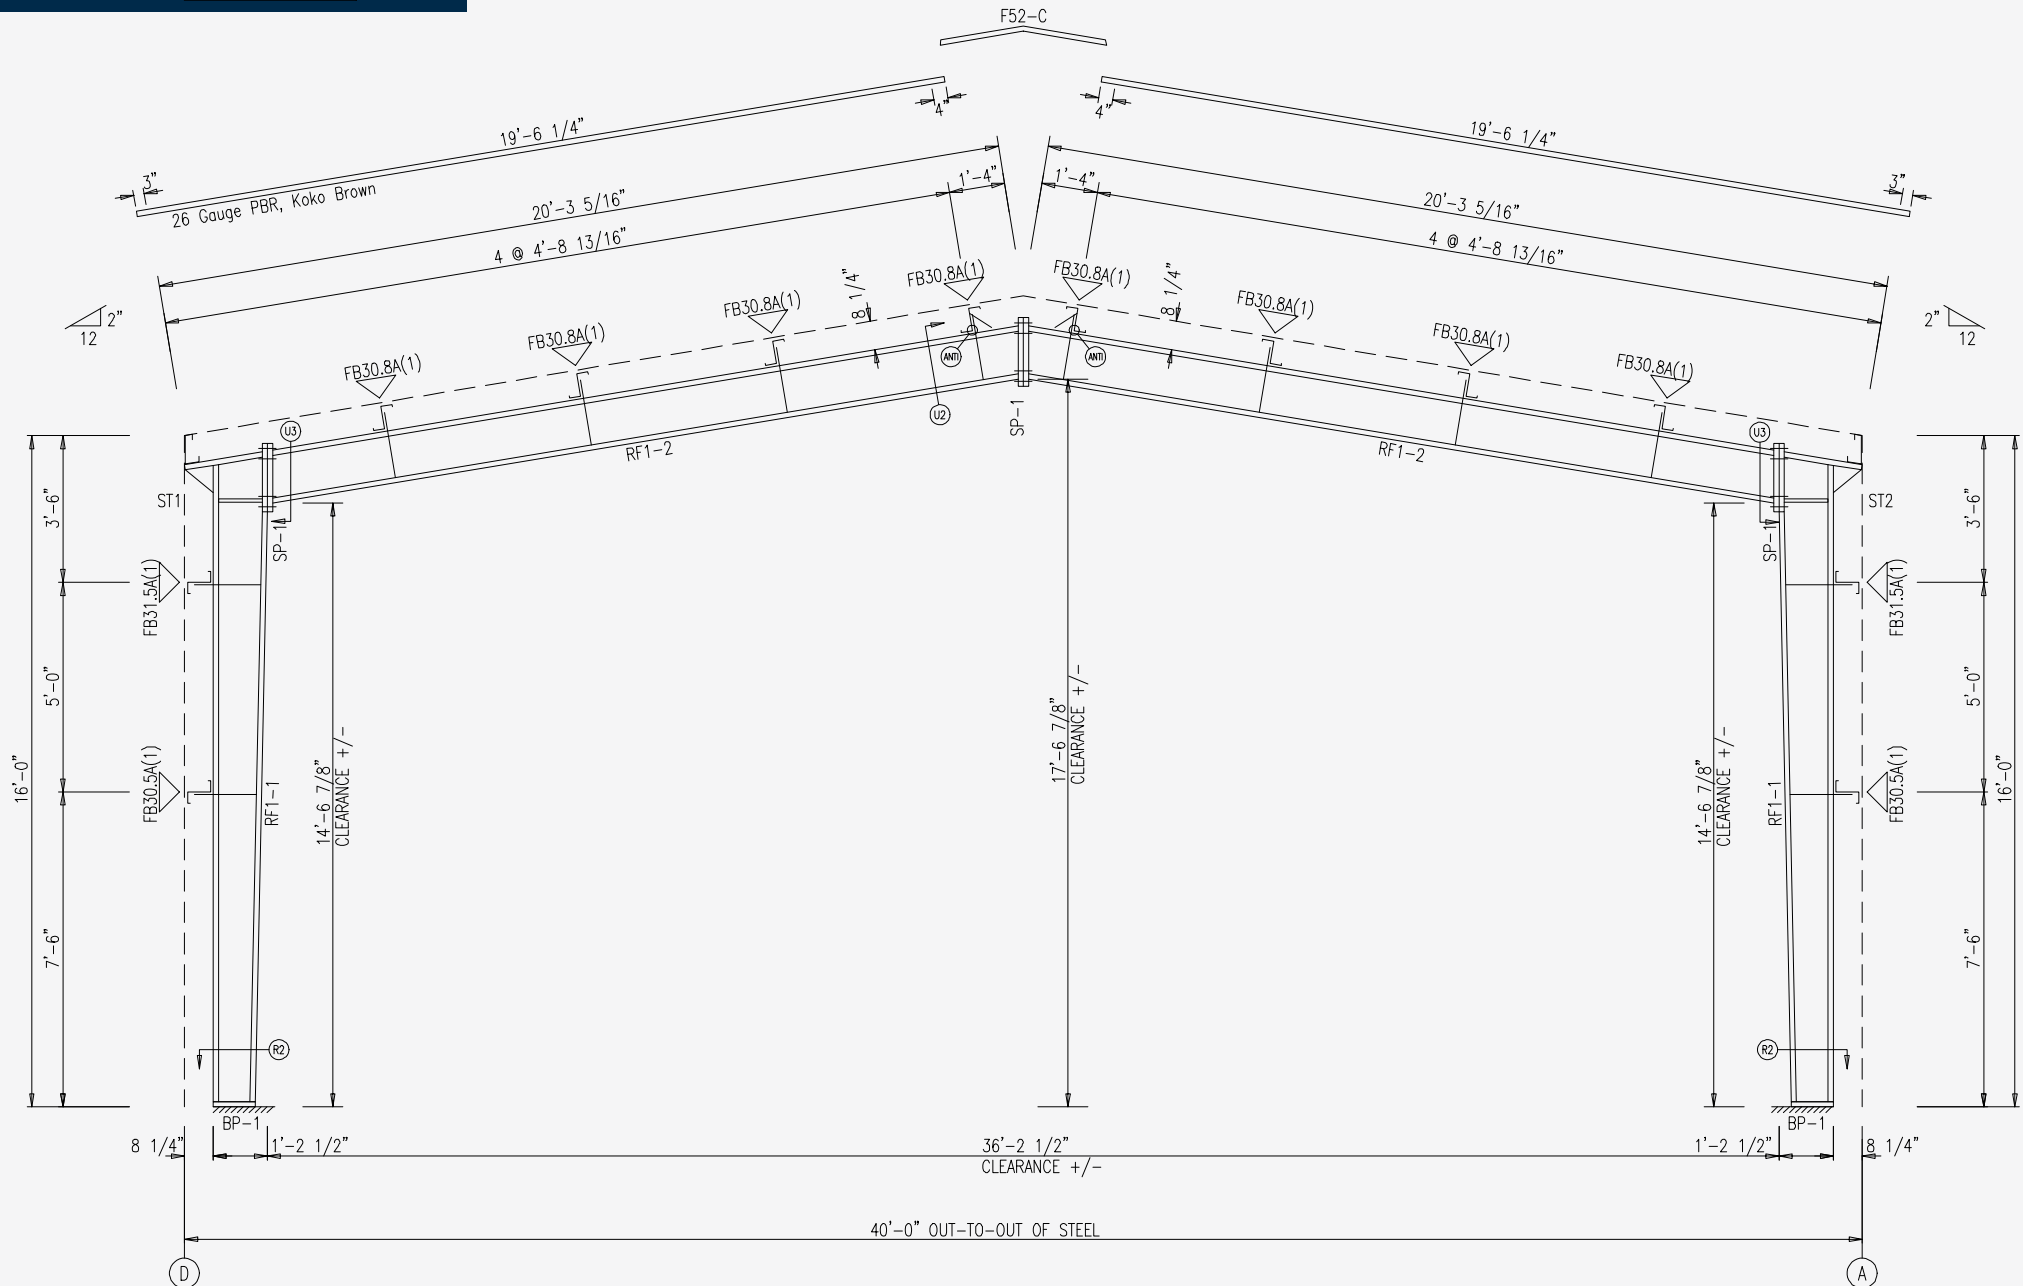


ELEVATIONS

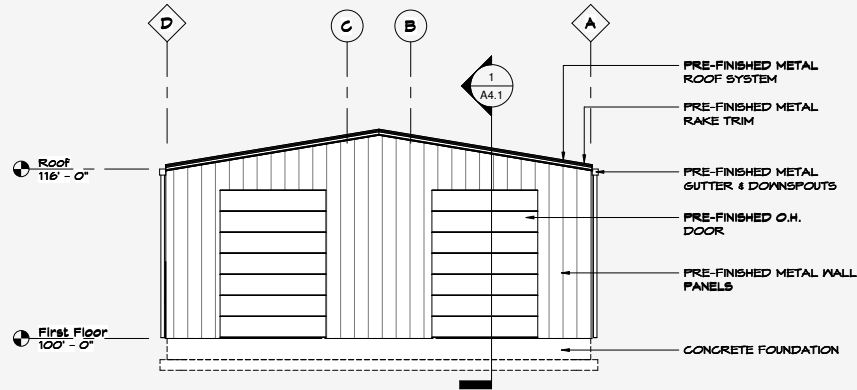


WEST ELEVATION

SCALE: 1/8" = 1'-0"

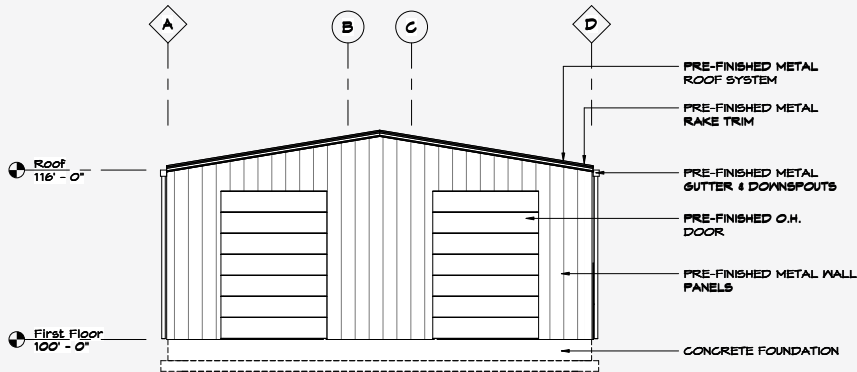


EAST ELEVATION

SCALE: 1/8" = 1'-0"

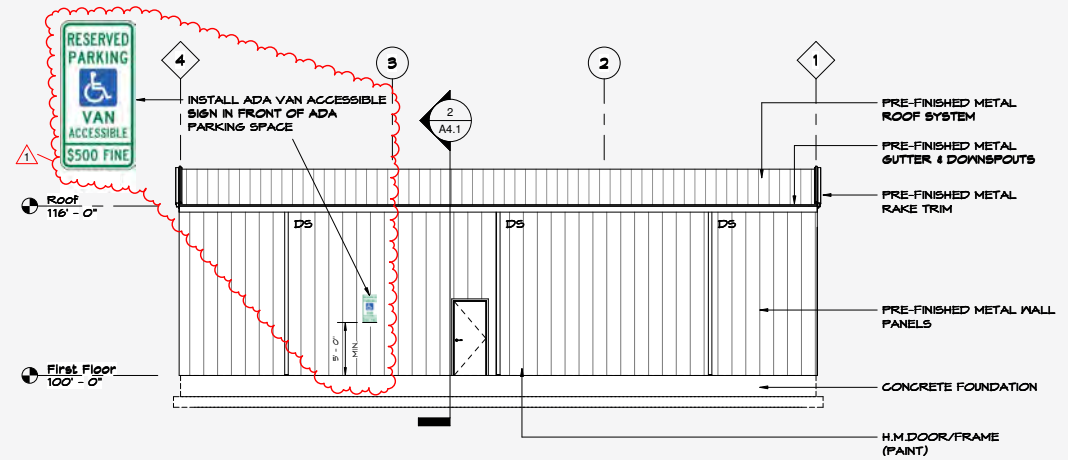

NORTH ELEVATION


SCALE: 1/8" = 1'-0"

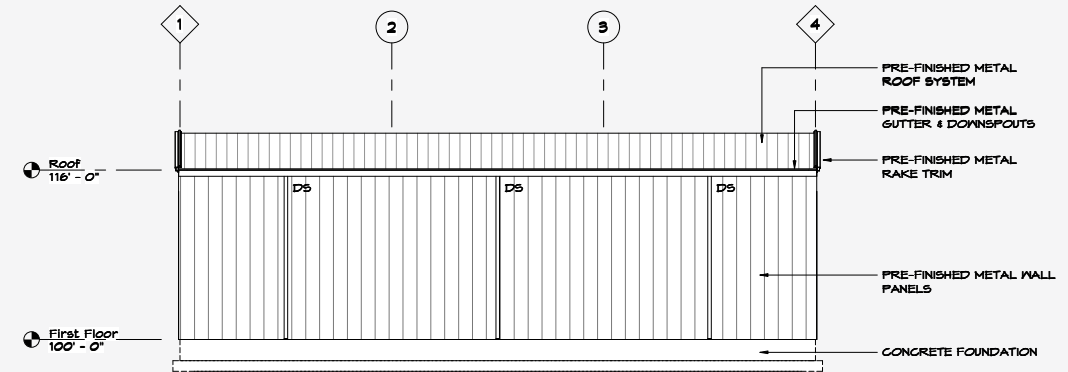

SOUTH ELEVATION

SCALE: 1/8" = 1'-0"

ELECTRICAL PLAN

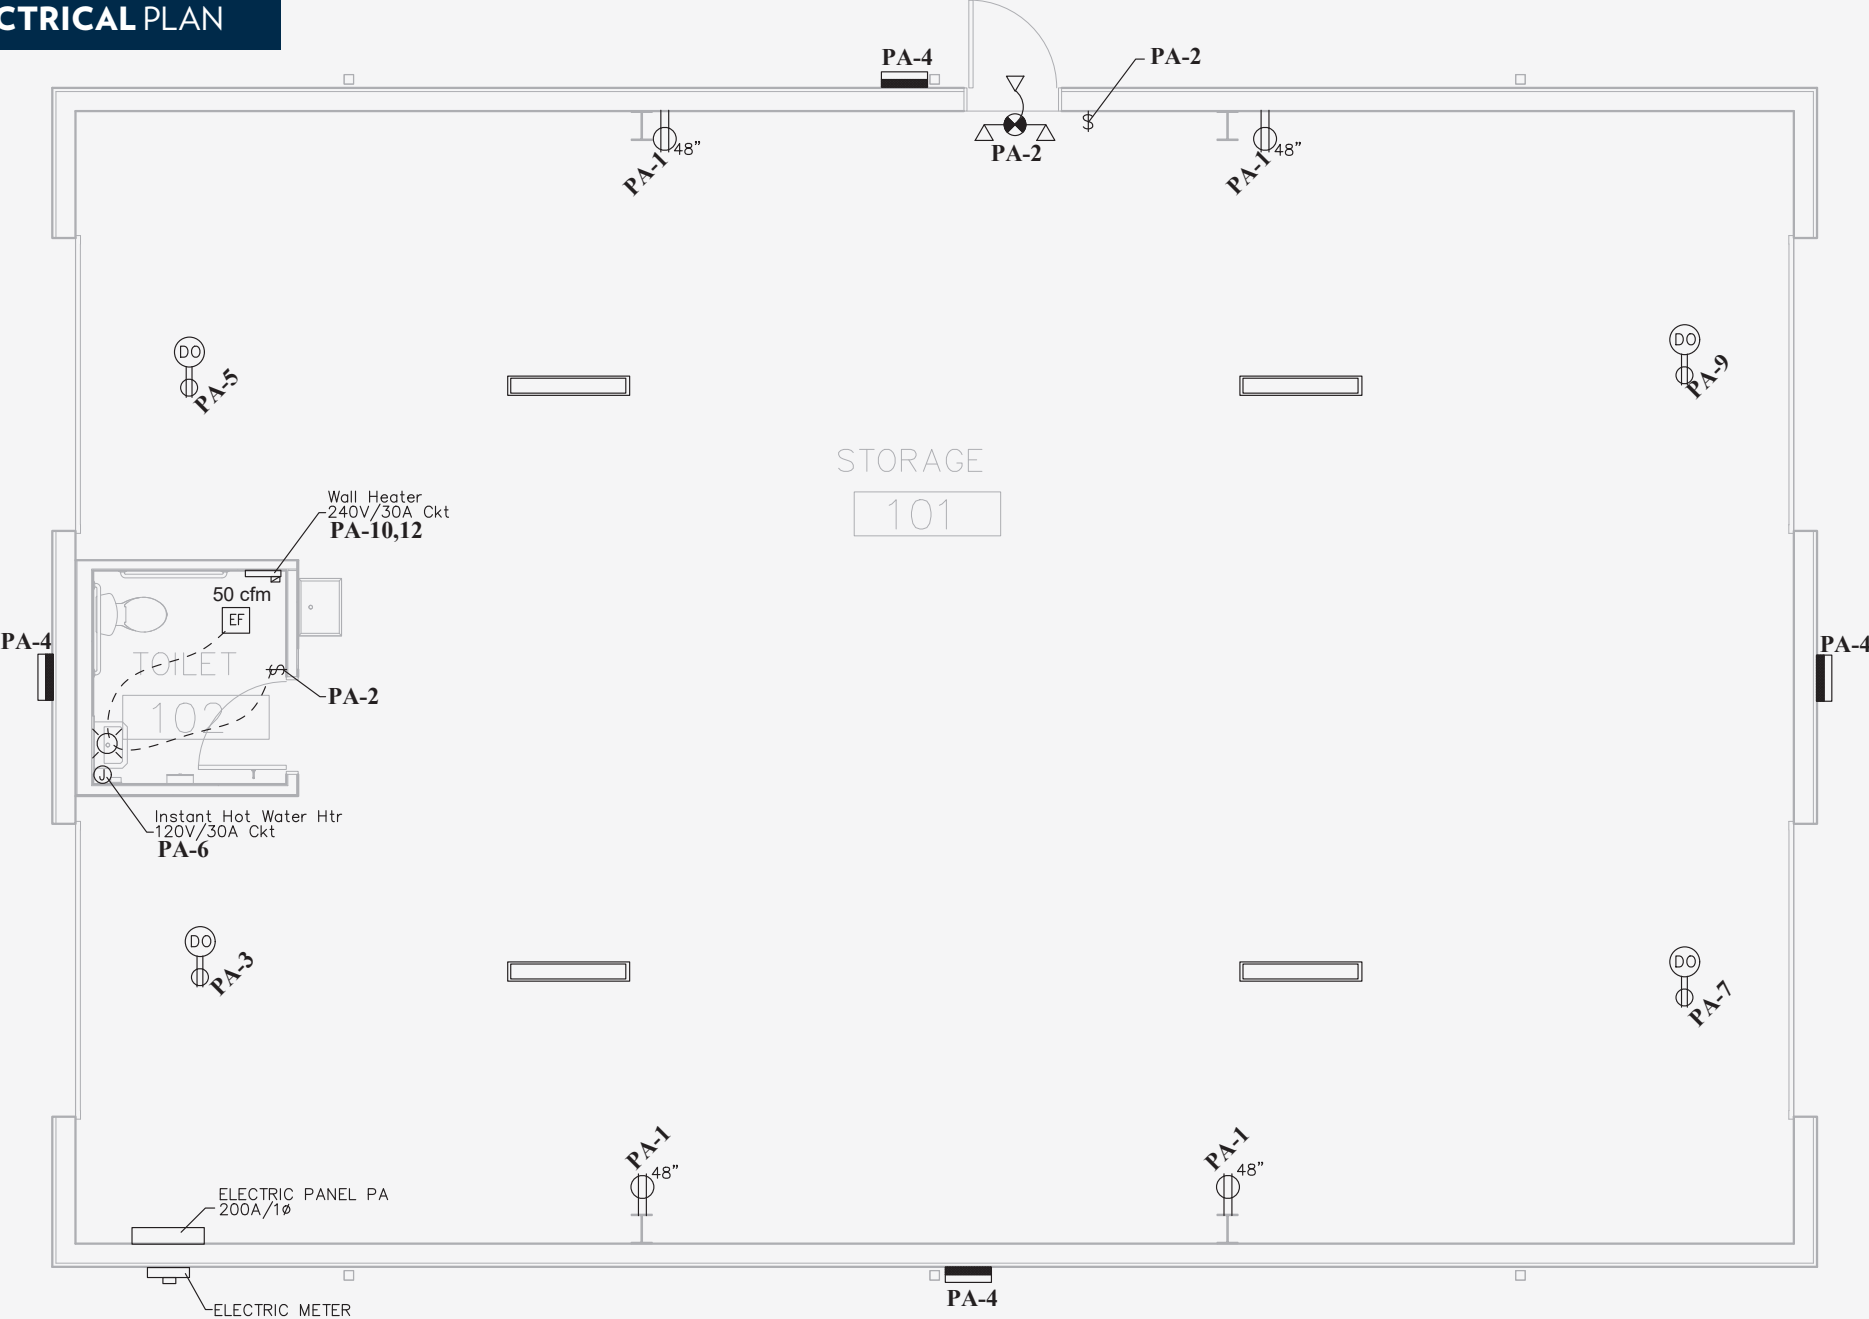

10390 N STATE ST.

HARRISON, OH 45030


INFO@SQFTCOMMERCIAL.COM
(513) 843-1600
SQFTCOMMERCIAL.COM



SITE PLAN

N. STATE STREET
(U.S. 52)

State of Indiana Section-13
State Of Ohio Section-18

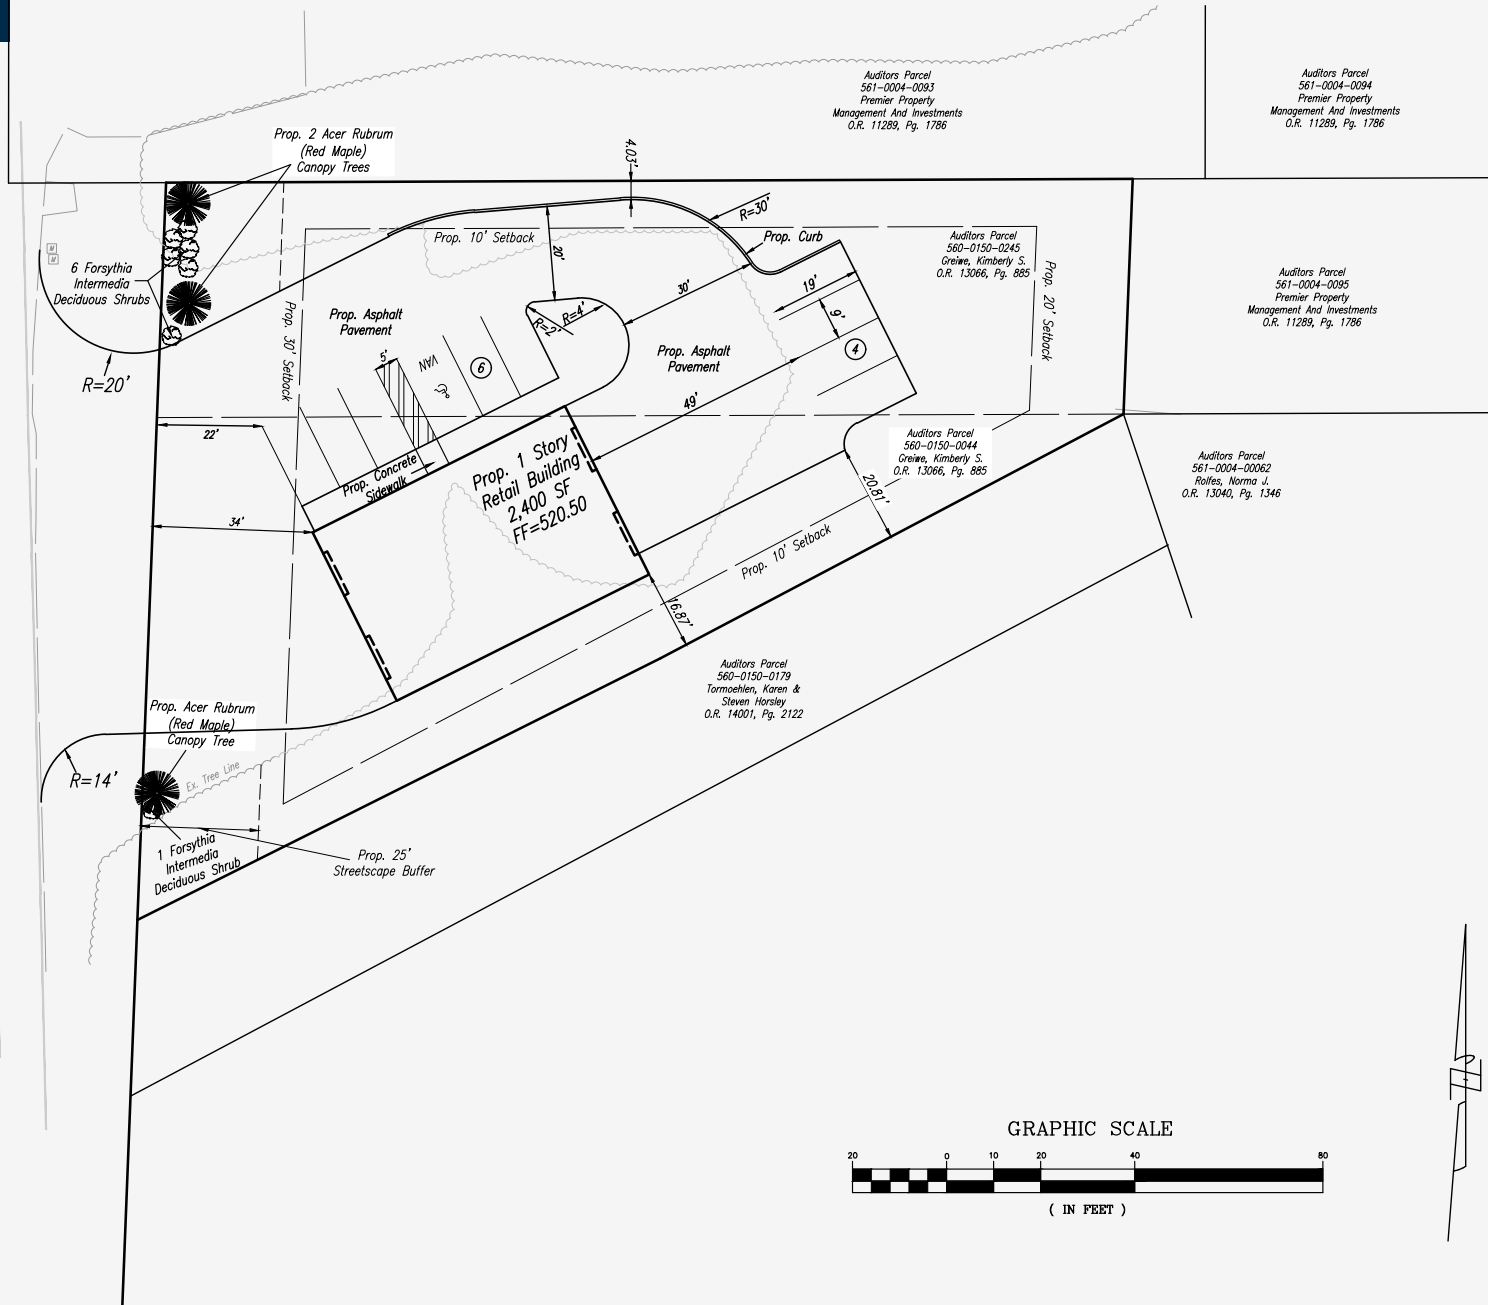


10390 N STATE ST.
HARRISON, OH 45030

INFO@SQFTCOMMERCIAL.COM
(513) 843-1600
SQFTCOMMERCIAL.COM



PROPERTY SURVEY

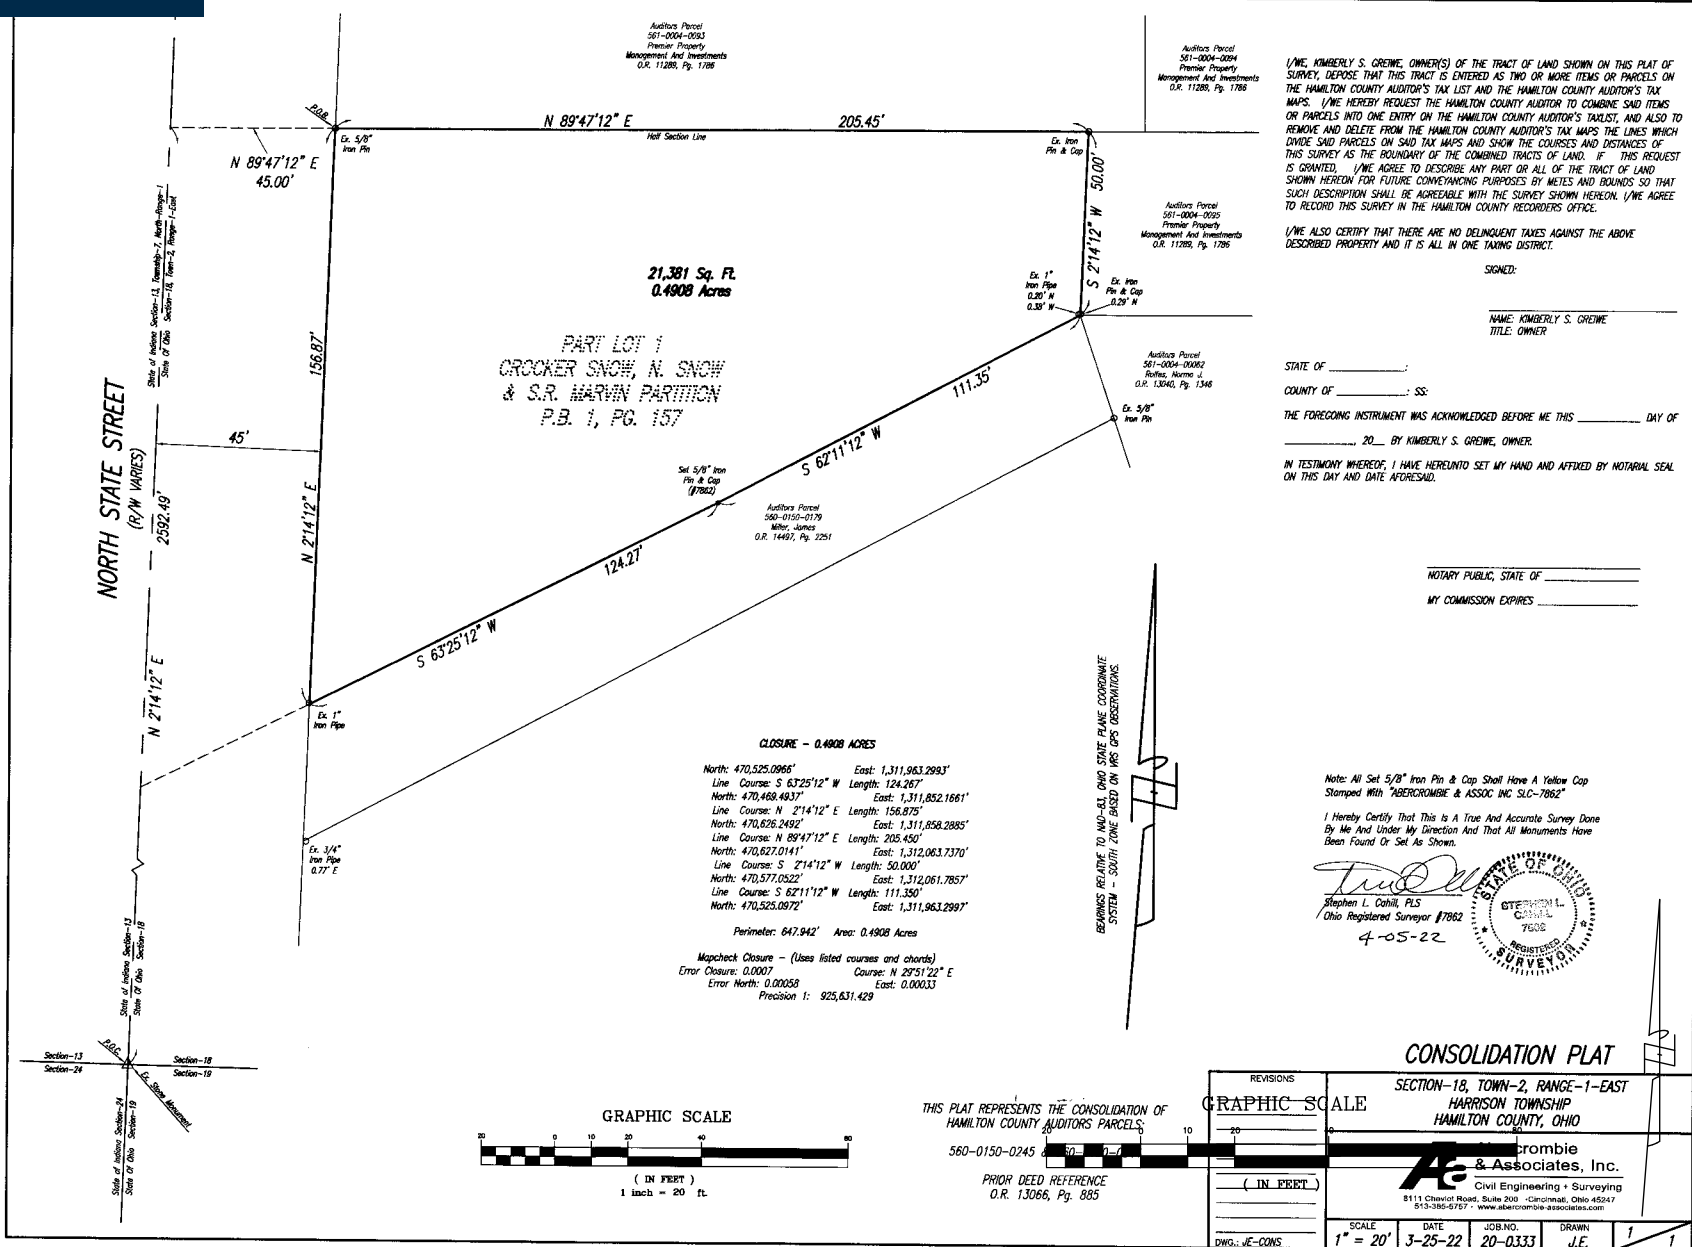

10390 N STATE ST.
HARRISON, OH 45030

INFO@SQFTCOMMERCIAL.COM
(513) 843-1600
SQFTCOMMERCIAL.COM



10390 N STATE ST.
HARRISON, OH 45030

INFO@SQFTCOMMERCIAL.COM
(513) 843-1600
SQFTCOMMERCIAL.COM



10390 N STATE ST.
HARRISON, OH 45030

INFO@SQFTCOMMERCIAL.COM
(513) 843-1600
SQFTCOMMERCIAL.COM

