


US. ROUTE 20

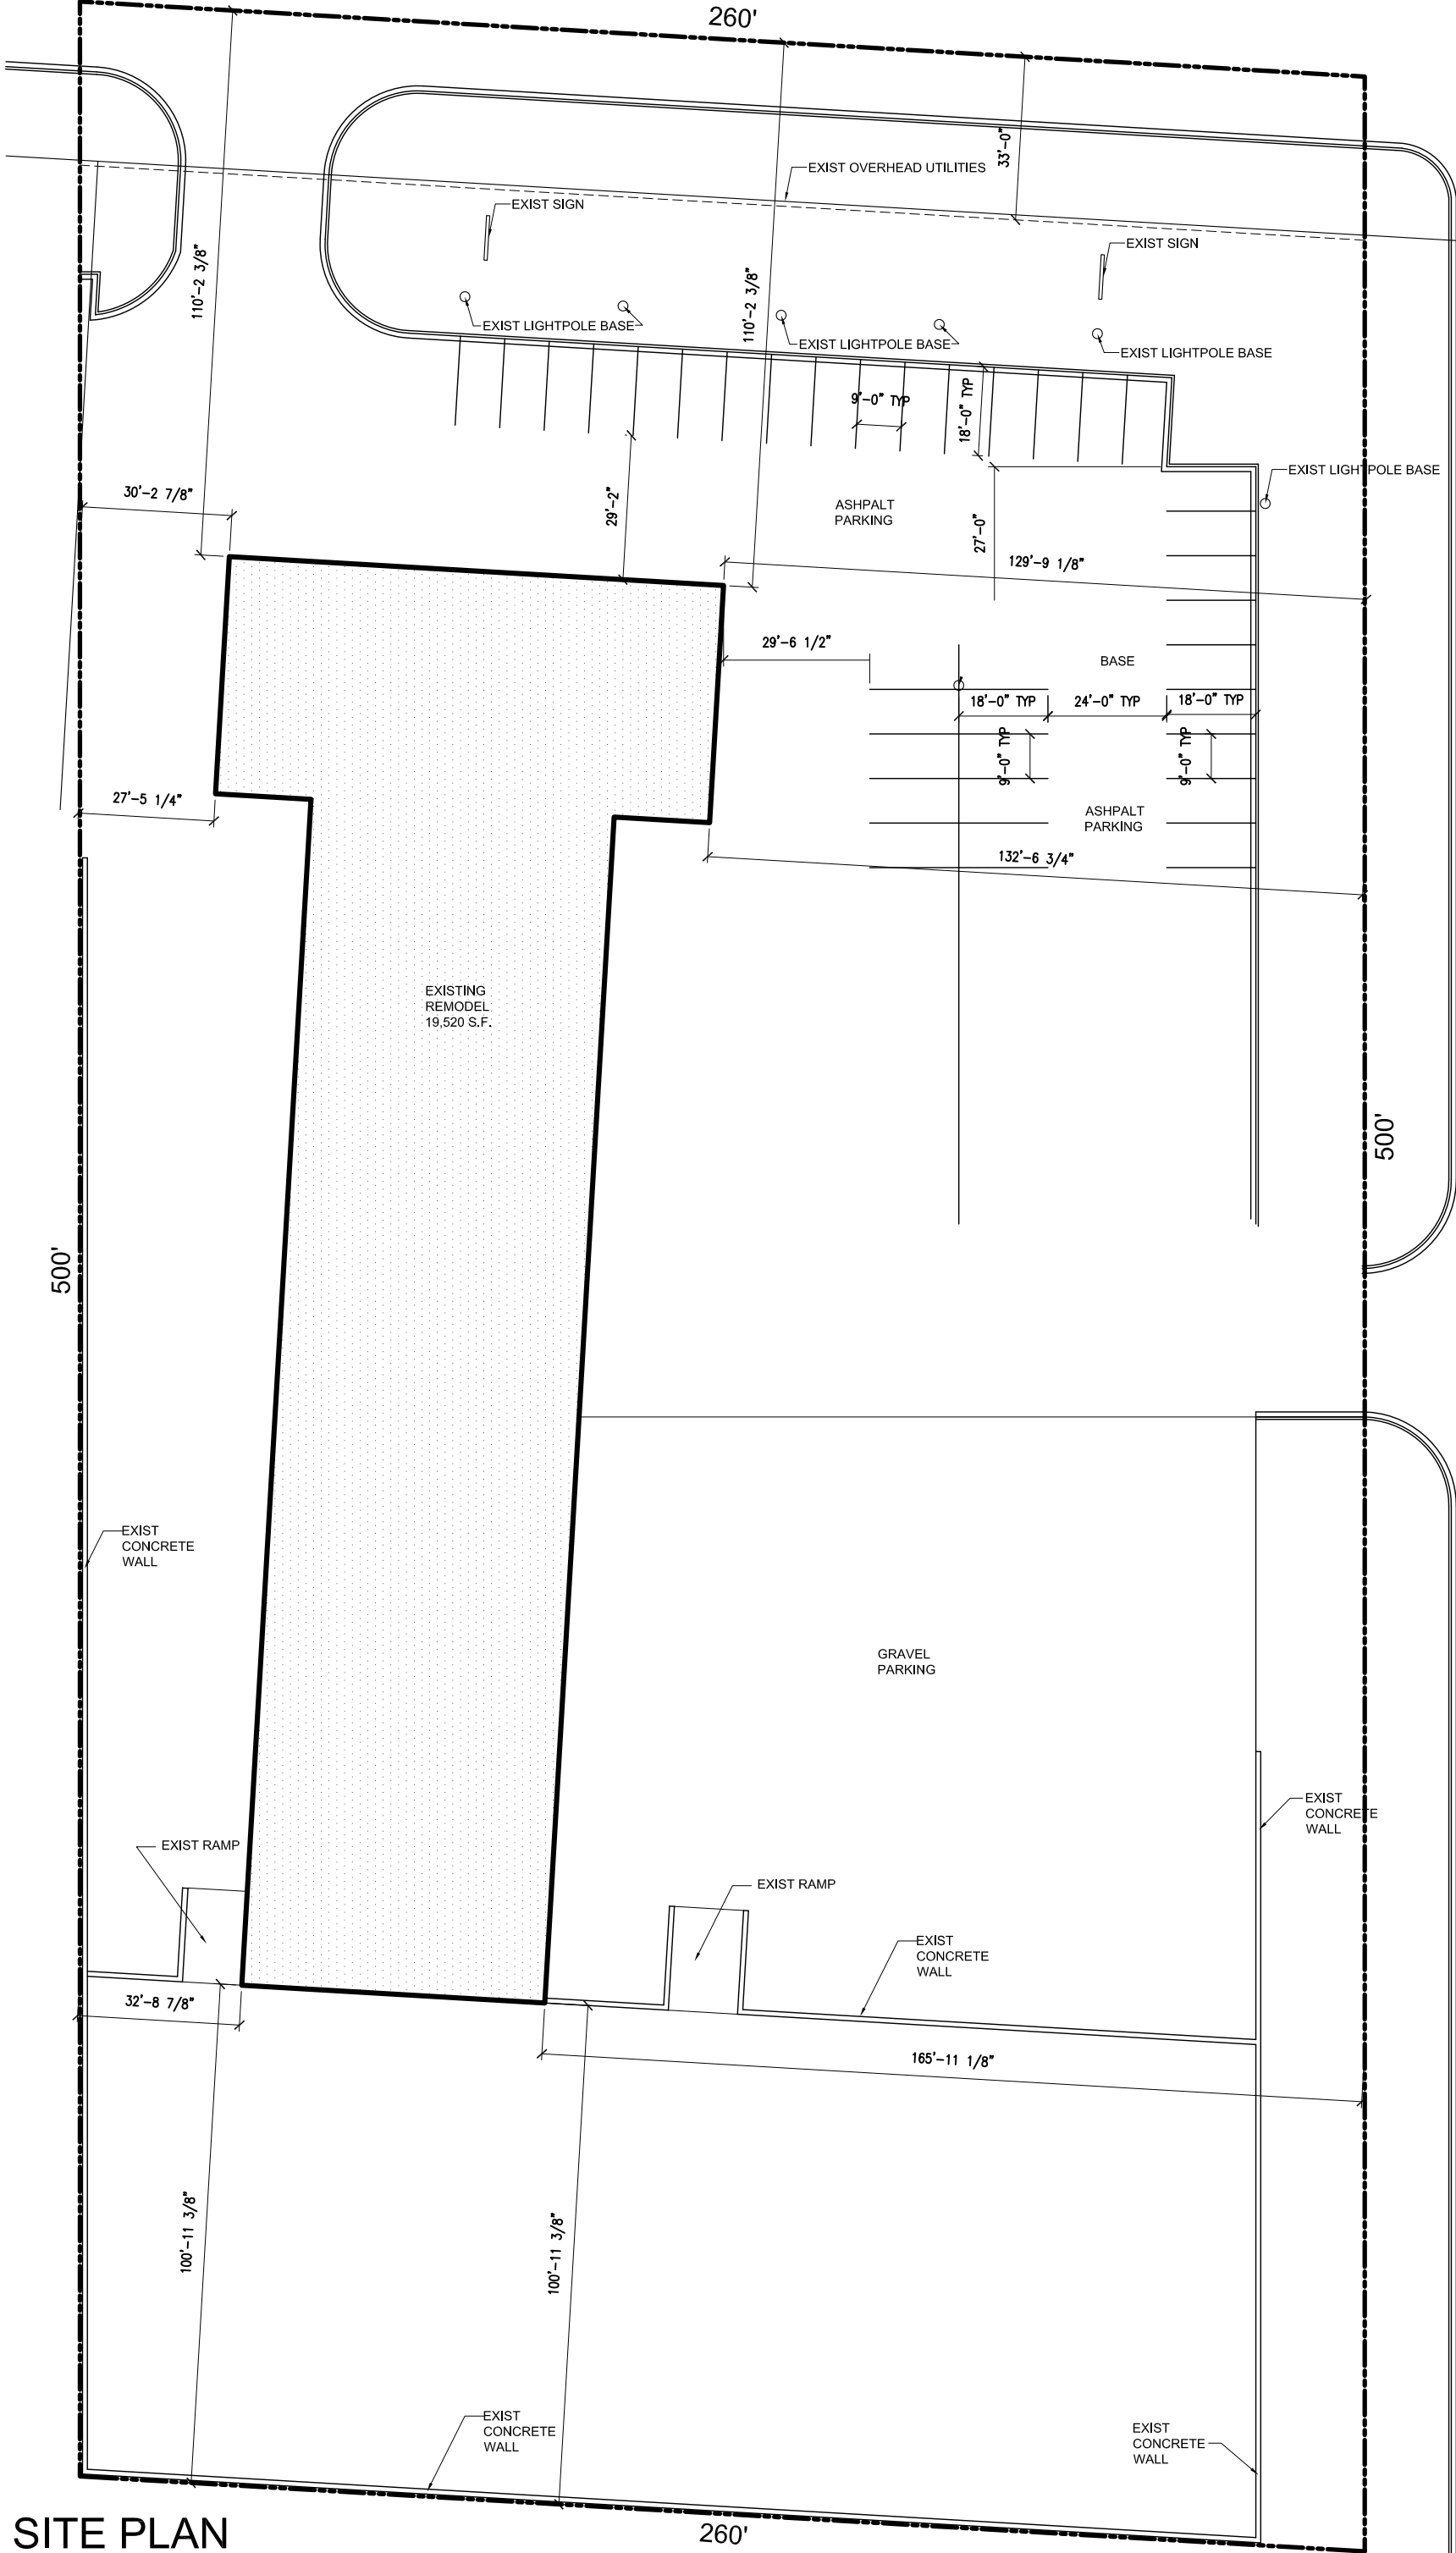

SITE PLAN

SCALE: NTS