


(not part of University Square)

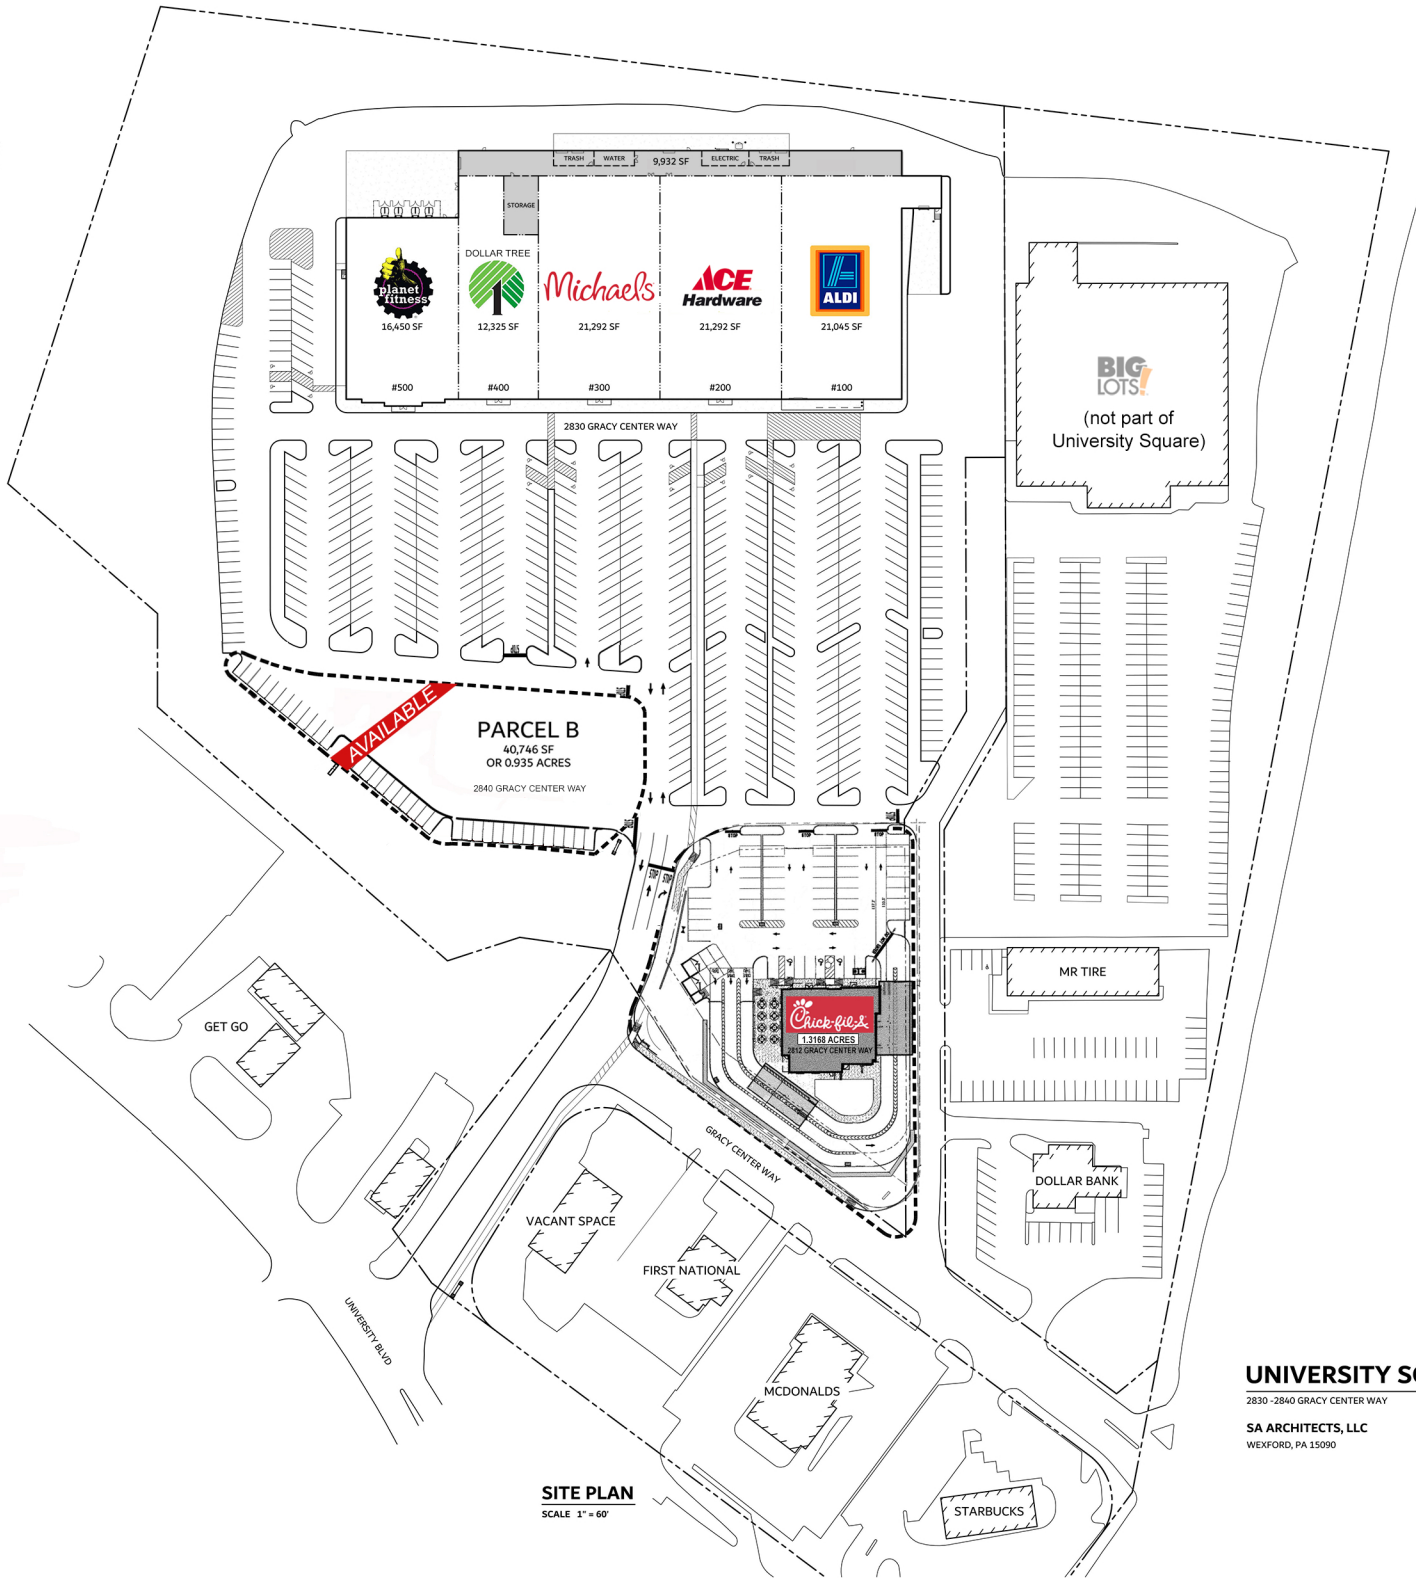


UNION REAL ESTATE
 One Oxford Centre
 301 Grant St. Suite 1250
 Pittsburgh, PA 15219
 Phone: 412-288-7800
 Fax: 412-288-7813
 www.unionrealestate.com

UNIVERSITY SQUARE SHOPPING CENTER

2830 - 2840 GRACY CENTER WAY MOON TOWNSHIP, PA 15108

SA ARCHITECTS, LLC
WEXFORD, PA 15090

SITE PLAN
SCALE 1" = 60'