



51 West 19th St

Retail Space For Lease | Flatiron

B/H

REALTY

51 West 19th Street

Located in the Flatiron District
between W 19th St & 6th Ave

HIGHLIGHTS

1,850 SF on the grade plus
full basement

16.5 FT of street frontage

Delivered in white box
condition

Additional 1,800 SF available
on the 2nd floor can be
combined (700 SF of which is
an outdoor patio)


All uses considered




51 West 19th St

FIRST FLOOR PLAN

SCALE 1/8" = 1'-0"

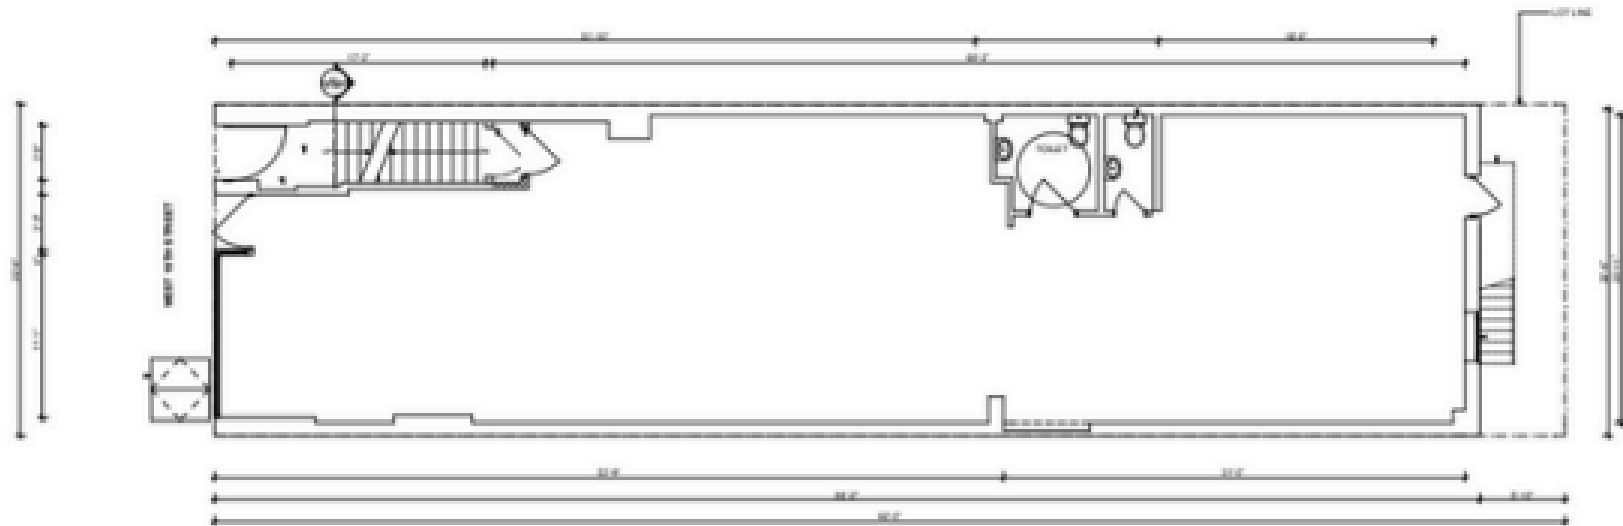

CELLAR PLAN

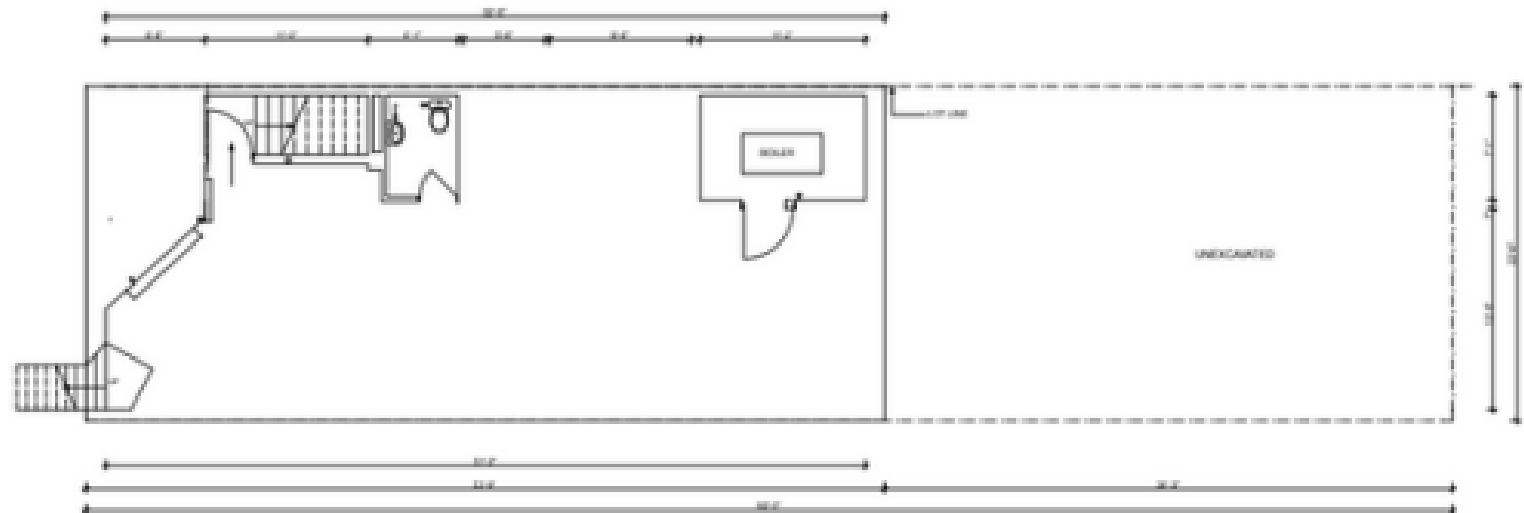

B/H REALTY

FOR MORE INFORMATION PLEASE CONTACT:



Max Maleh



MAX@BHR.NYC



917.952.3670

www.bhr.nyc

25 EAST 21ST STREET - 8TH FLOOR, NEW YORK, NY 10010