

4170 BROADWAY

4170 BROADWAY,
GROVE CITY, OH
43123

PREPARED FOR:
RZ REALITY

PREPARED BY:
JEROME M. SCOTT ARCHITECTS, INC.
1020 GOODALE BLVD
COLUMBUS, OHIO 43212
TEL: 614-225-9535 FAX: 614-225-9533
www. jeromescott-architects.com

MECHANICAL-ELECTRICAL-PLUMBING-
FIRE PROTECTION ENGINEER

NAME
ADDRESS
ADDRESS
TE: FAX:

STRUCTURAL ENGINEER

NAME
ADDRESS
ADDRESS
TE: FAX:

CIVIL ENGINEER

NAME
ADDRESS
ADDRESS
TE: FAX:



LANDSCAPE ARCHITECT

NAME
ADDRESS
ADDRESS
TE: FAX:

4170 BROADWAY
4170 BROADWAY, GROVE
CITY, OH 43123
12-29-2016
SCHEMATIC DESIGN

BUILDING CODE INFORMATION

SYMBOLS LEGEND:

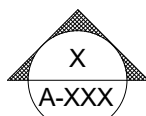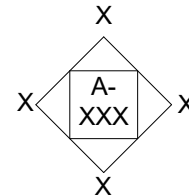
	WORK POINT		SECTION OR ELEVATION REFERENCED TO DRAWINGS
	CODED NOTE		DETAIL REFERENCED TO DRAWINGS
	DOOR & FRAME INDICATOR. SEE DOOR SCHEDULE		WINDOW INDICATOR SEE WINDOW SCHEDULE
	COLUMN LINE		INTERIOR ELEVATION REFERENCED TO DRAWINGS
	INTERIOR WALL TYPE INDICATOR.		REVISION
			FIRST FLOOR 100'-0"
			FLOOR ELEVATION

LOCATION MAP:


-
- 4170 BROADWAY
GROVE CITY, OH
43123
- Kingston Ave
1st St
Arbutus Ave
Woodlawn Ave
B St
Sunshine Pl
First Presbyterian Church
- LOCATION MAP
NTS
- N

[illegible]

APPLICABLE BUILDING CODE = 2011 OHIO BUILDING CODE USE GROUP = ??????	
SPECIAL DETAILED REQUIREMENTS COVERED MALL YES/NO HIGH RISE YES/NO ATRIUMS YES / NO UNDERGROUND YES/NO MOTOR VEHICLE YES/NO USE GROUP I2 YES/NO USE GROUP I3 YES / NO MOTION PICTURE PROJECTION ROOM YES/NO STAGES AND PLATFORMS YES/NO SPECIAL AMUSEMENT YES/NO AIRCRAFT YES/NO COMBUSTIBLE STORAGE YES/NO HAZARDOUS MATERIAL YES/NO IF YES (H1, H2, H3 H4 OR H5)? APPLICATION OF FLAMMABLE FINISHES YES/NO DRYING ROOMS YES/NO ORGANIC COATINGS YES/NO GROUUPS I1, R1, RS AND R3 ? HYDROGEN CUT OFF ROOM YES/NO AMBULATORY HEALTHCARE FACILITY YES/NO STORM SHELTER YES/NO	
BUILDING AREA = ????????? MEZZANINE YES/NO AREA MODIFICATIONS YES/NO	
BUILDING HEIGHT = ??????????	
UNLIMITED AREA BUILDING YES/NO	
MIXED USE YES/NO MIXED USE SEPARATIONS RATING	
CONSTRUCTION TYPE = ????????	
FIRE AND SMOKE PROTECTION REQUIRED STRUCTURAL MEMBERS EXTERIOR WALLS ???? FIRE WALLS ????? FIRE PARTITIONS ???? SMOKE BARRIERS ????? HORIZONTAL ASSEMBLIES PENETRATIONS FIRE RESISTANT JOINT OPENING PROTECTIONS DUCT AND TRANSFER OPENINGS CONCEALED SPACES	
INTERIOR FINISHES WALL AND CEILING = ?????? INTERIOR FLOOR FINISH = ?????	
FIRE PROTECTION SYSTEMS FIRE ALARM YES/NO FIRE SPRINKLER YES/NO	
MEANS OF EGRESS OCCUPANT LOAD = CORRIDORS = TRAVEL DISTANCE =	
CT TITLE:	
4170 BROADWAY	
RED FOR:	
RZ REALITY 4170 BROADWAY GROVE CITY, OH 43123	
RED BY:	
JEROME M. SCOTT ARCHITECTS, INC. 1020 GOODALE BLVD COLUMBUS, OHIO 43212 TEL: 614-225-9535 FAX: 614-225-9533 WWW. jeromescott-architects.com	
TITLE	
INDEX	
SHEET NO.	
01	
AS NOTED	
DATE	
12-29-2016	

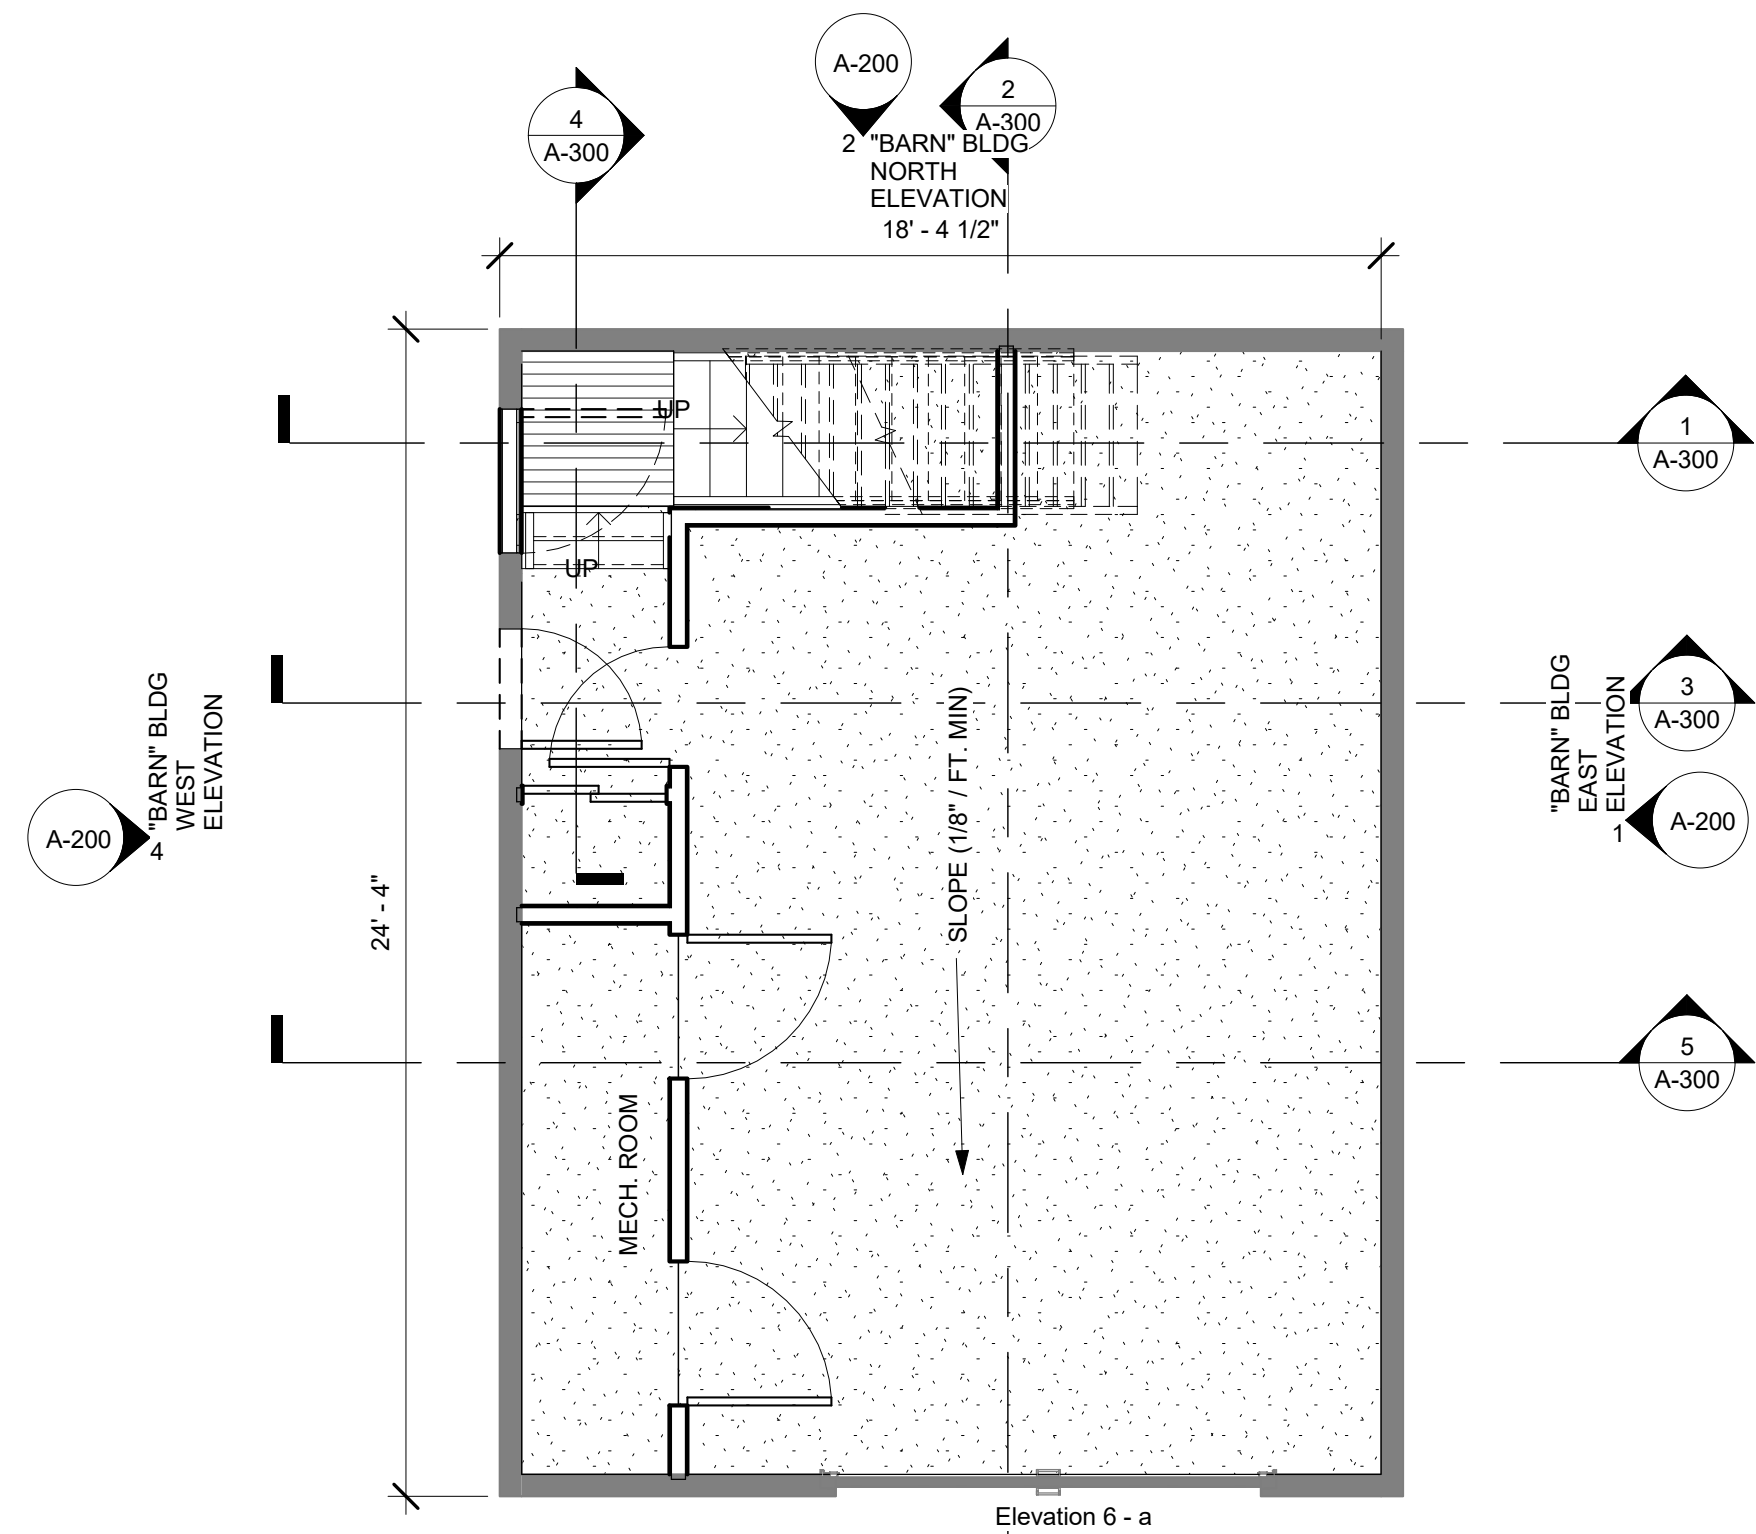

① 02 NEW FIRST FLOOR_BARN
1/4" = 1'-0"

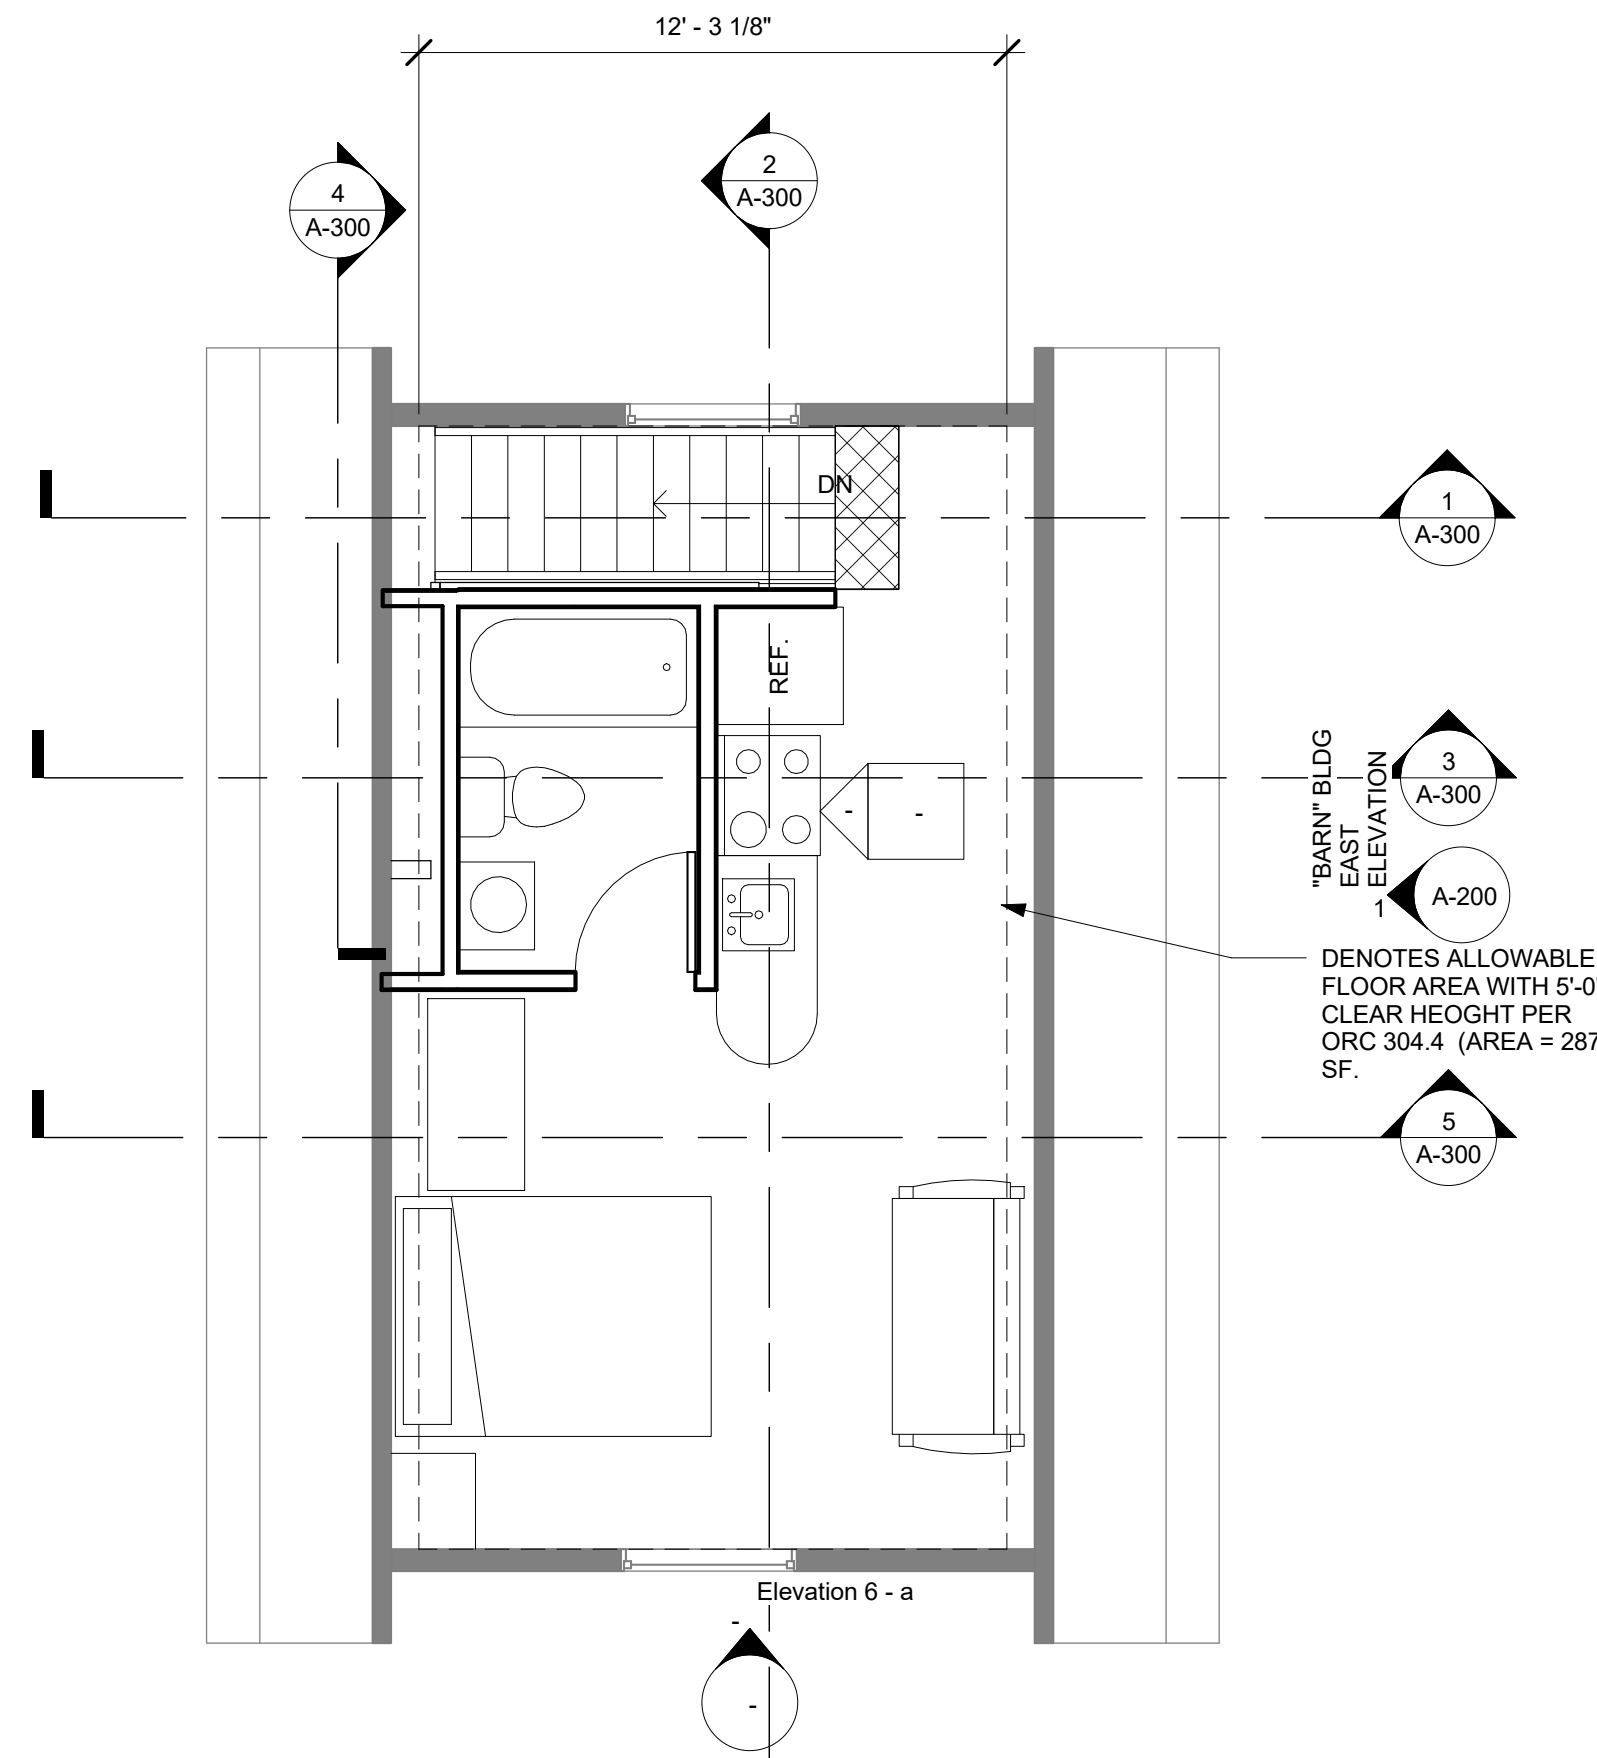


② 02 NEW SECOND FLOOR_BARN
1/4" = 1'-0"

SPECIFICATION NOTES:

	</
--	--	----

[illegible]


SPECIFICATION NOTES:

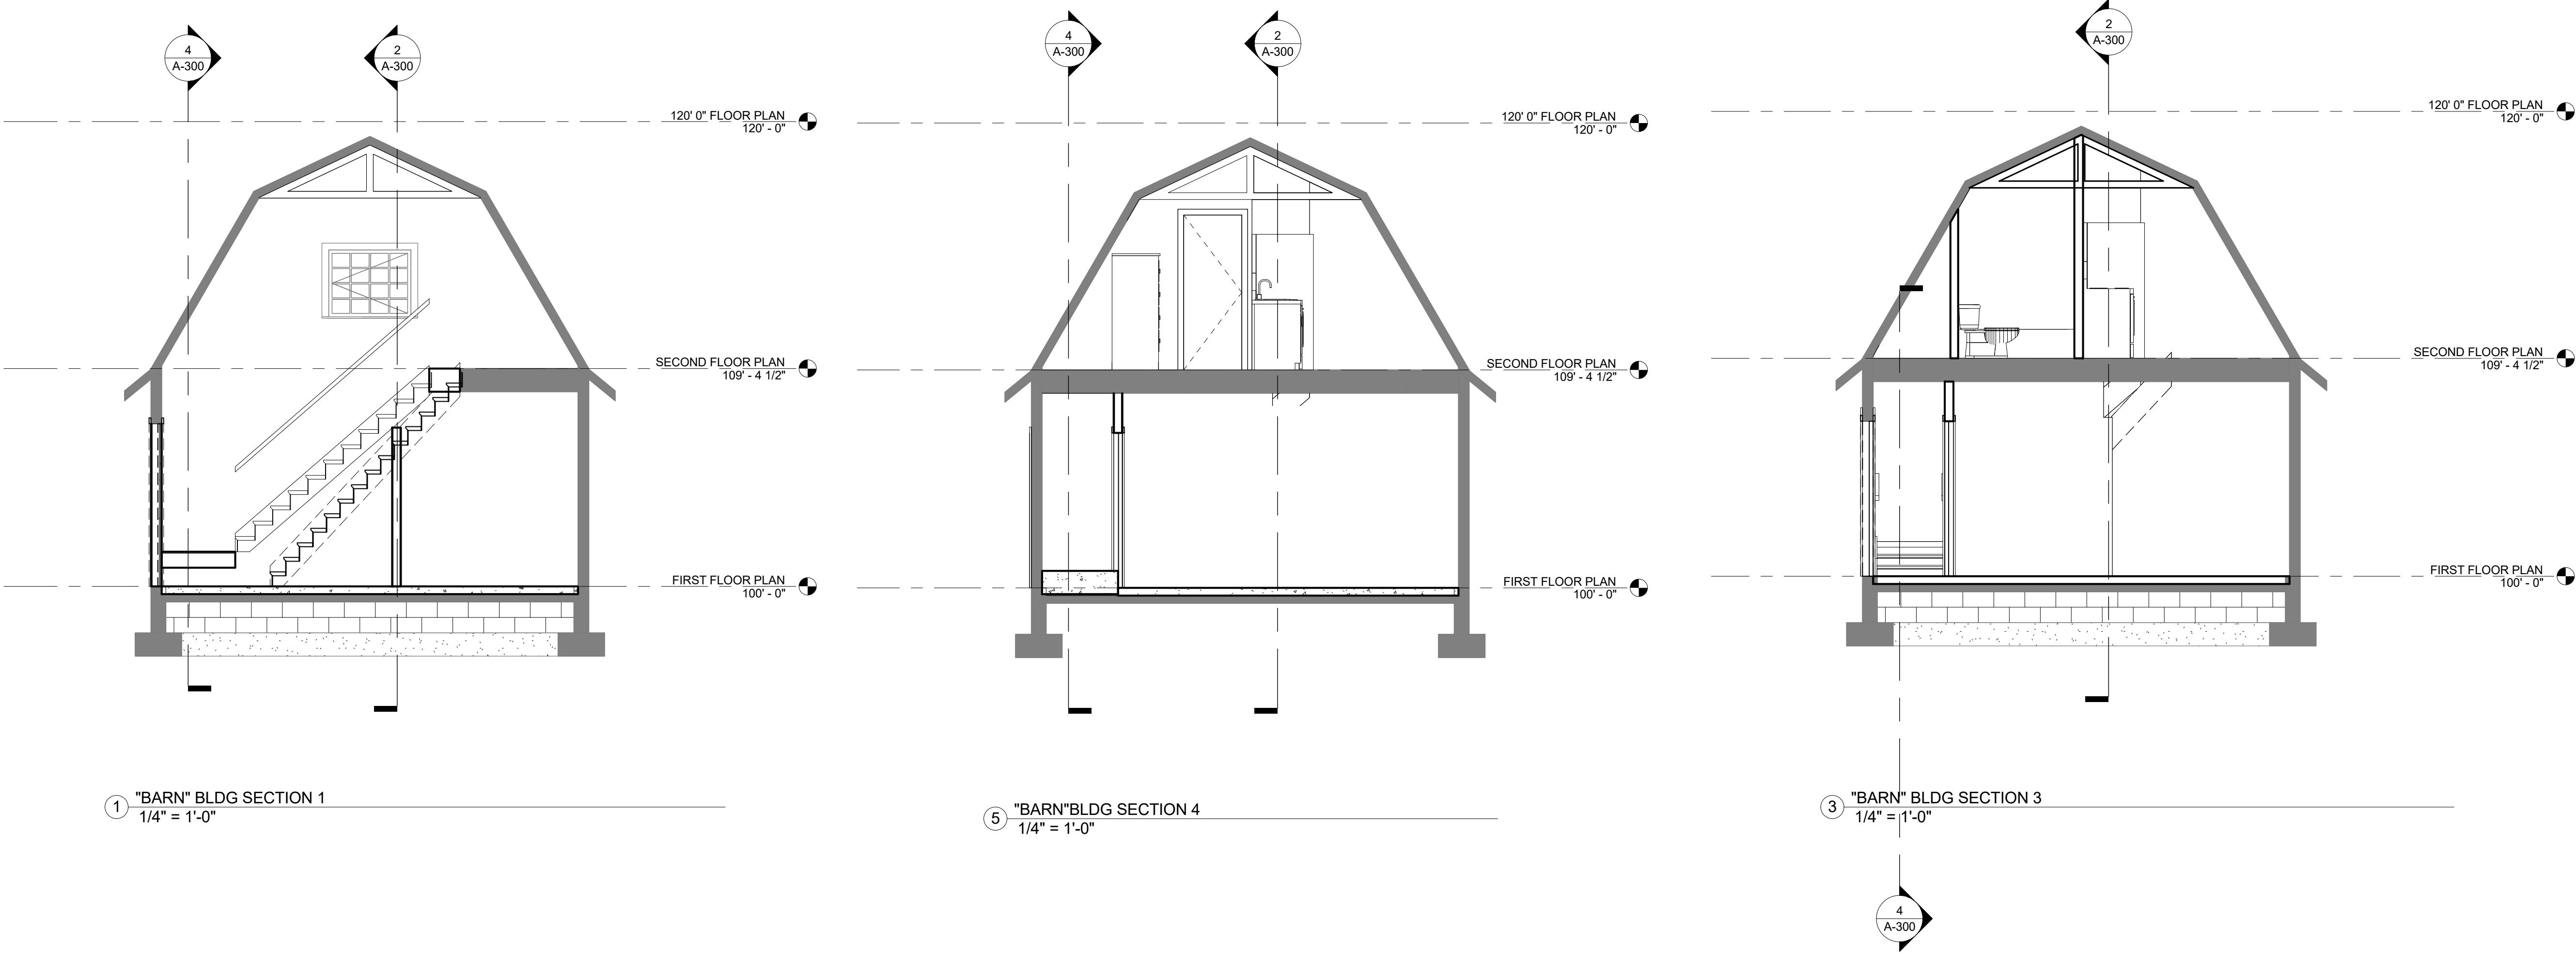

① "BARN" BLDG SECTION 1
1/4" = 1'-0"

⑤ "BARN"BLDG SECTION 4
1/4" = 1'-0"

③ "BARN" BLDG SECTION 3
1/4" = 1'-0"

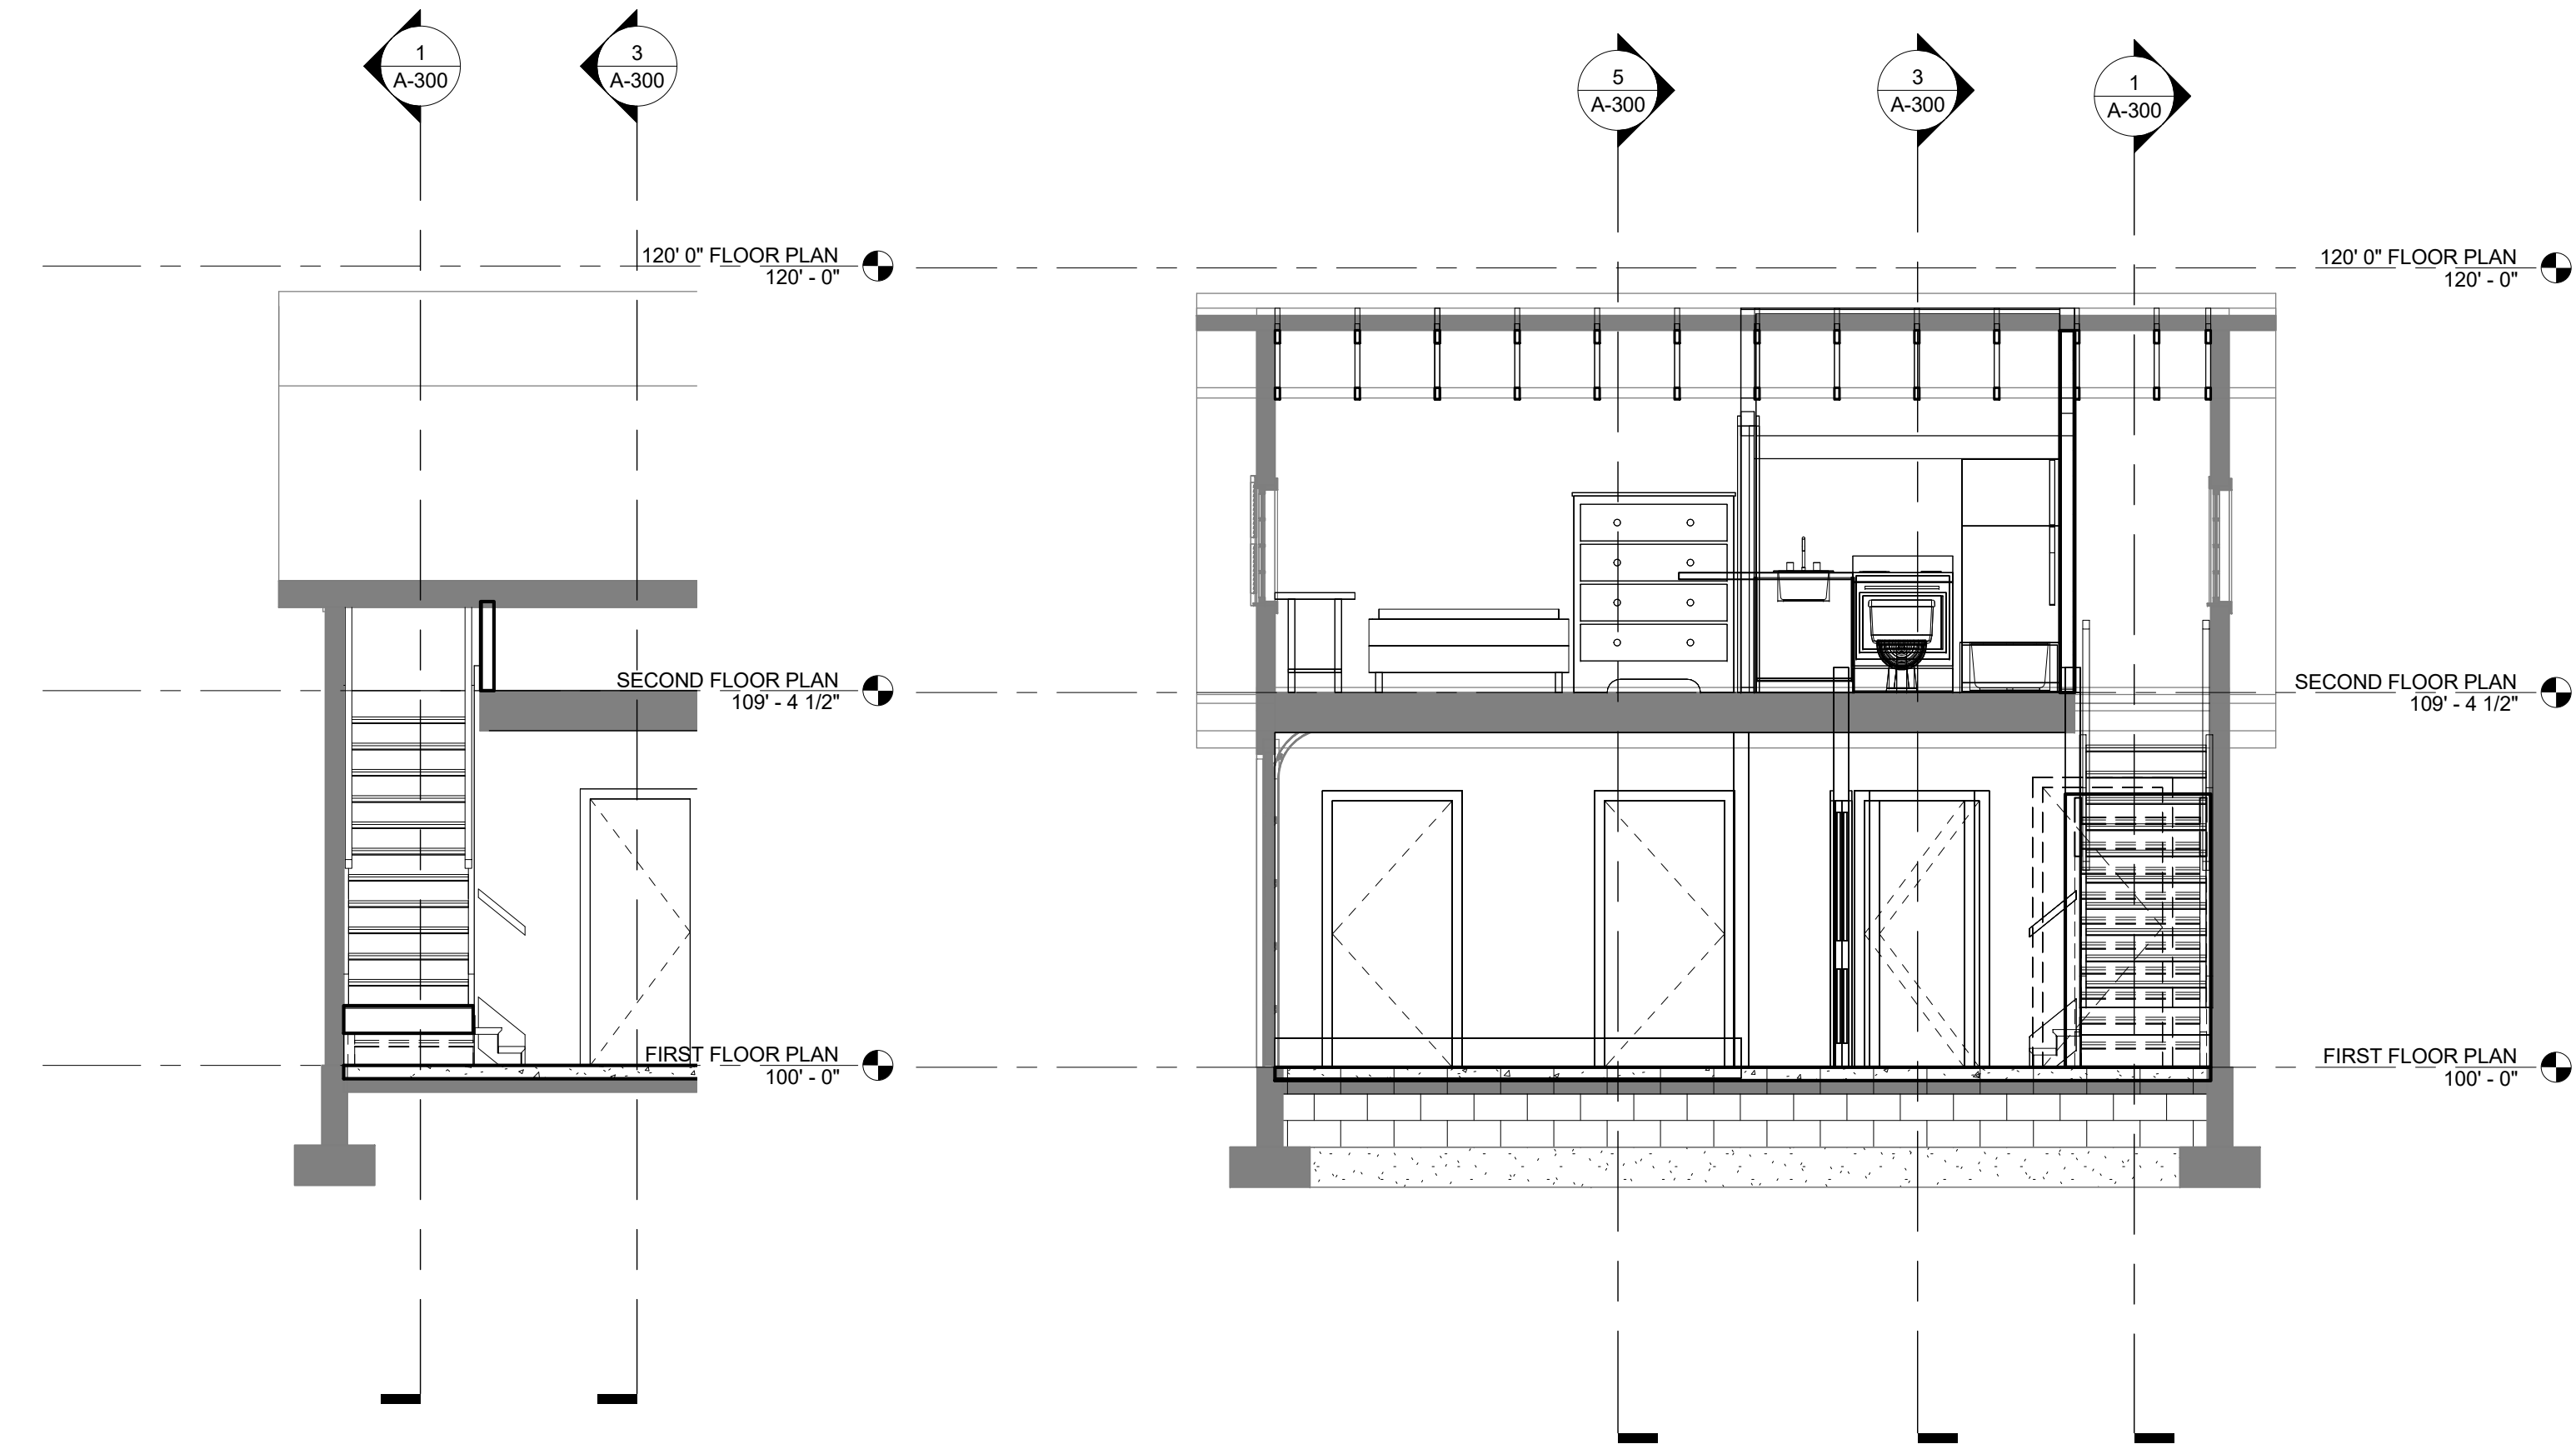

④ "BARN" BLDG SECTION 5
1/4" = 1'-0"

② "BARN" BLDG SECTION 2
1/4" = 1'-0"

--	--	