


LEGEND	
	Centerline
	Right-of-Way
	Property Line
	Light Pole
	Curb
	Manhole
	Sanitary Manhole
	Drop Inlet
	Fire Hydrant
	Survey Station
	Natural Obstacle
	Proposed Grade
	Curb Stop
	Neighborhood Sign
	Fencing Symbol
	High Water Mark

OMAHA CIRCLE, according to the Plat thereof as recorded in Plat Book 7, Pages 80-86, inclusive Public Records of Hernando County, Florida.

RAW DATA - ELEVATIONS BASED ON NAVD 1988 DATUM ACCORDING TO BENCH MARKS SET BY SURVEYOR OF RECORD.

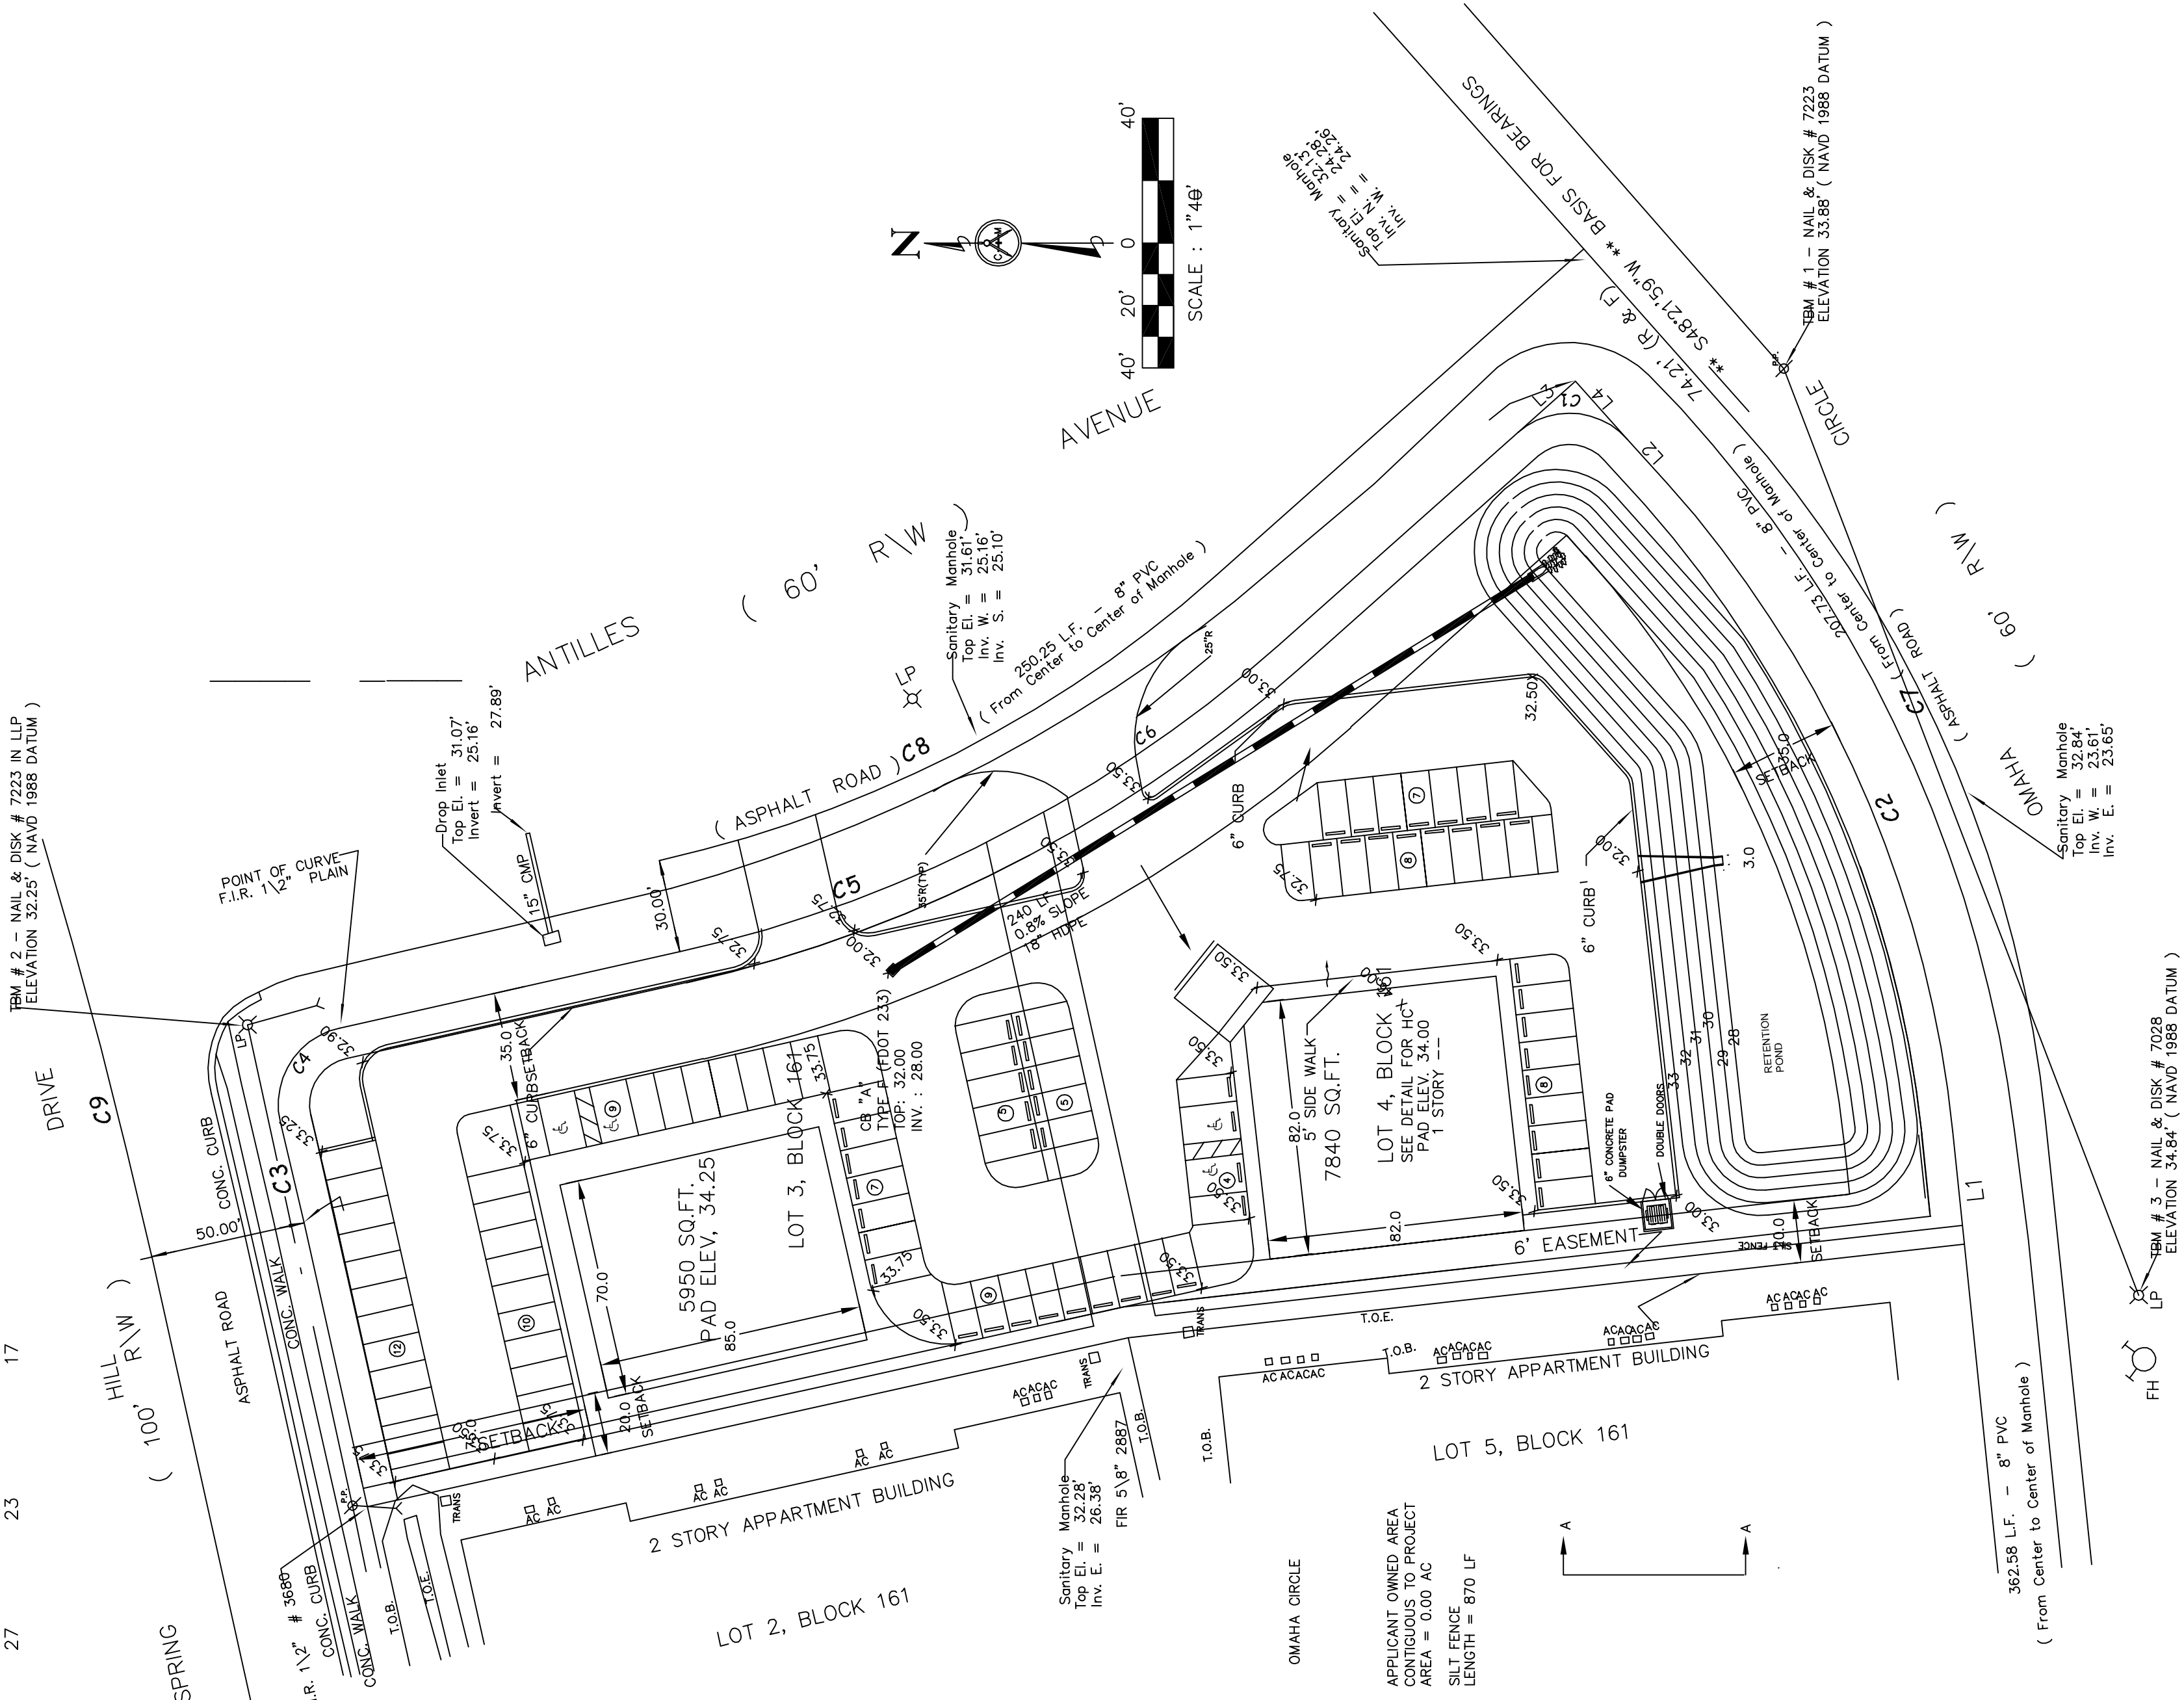

revisions	date	description


Nicholson Engineering Associates, Inc.

Structural Engineering Subdivisions Utility & Roads

DR. GRIFFIN SITE PLAN OMAHA CIRCLE

PROJECT LOCATION: OMAHA CIRCLE SPRINGHILL HERNANDO

FILE NAME:	OMAHA CIRCLE
DRAWN BY:	NWN
JOB NO.:	16,999.110
DATE:	09/24/16
SCALE:	AS NOTED
SHEET:	C-1

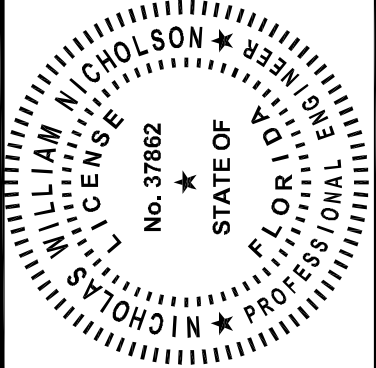

THIS DRAWING HAS BEEN ELECTRONICALLY SIGNED AND SEALED BY NICHOLAS W. NICHOLSON, P.E. USING A DIGITAL SIGNATURE. ANY ATTEMPT TO REPRODUCE OR COPY THIS DOCUMENT WITHOUT THE DIGITAL SIGNATURE WILL BE VOID. ANY ELECTRONIC COPIES MUST BE VERIFIED ON ANY ELECTRONIC COPIES.