


4 N/K

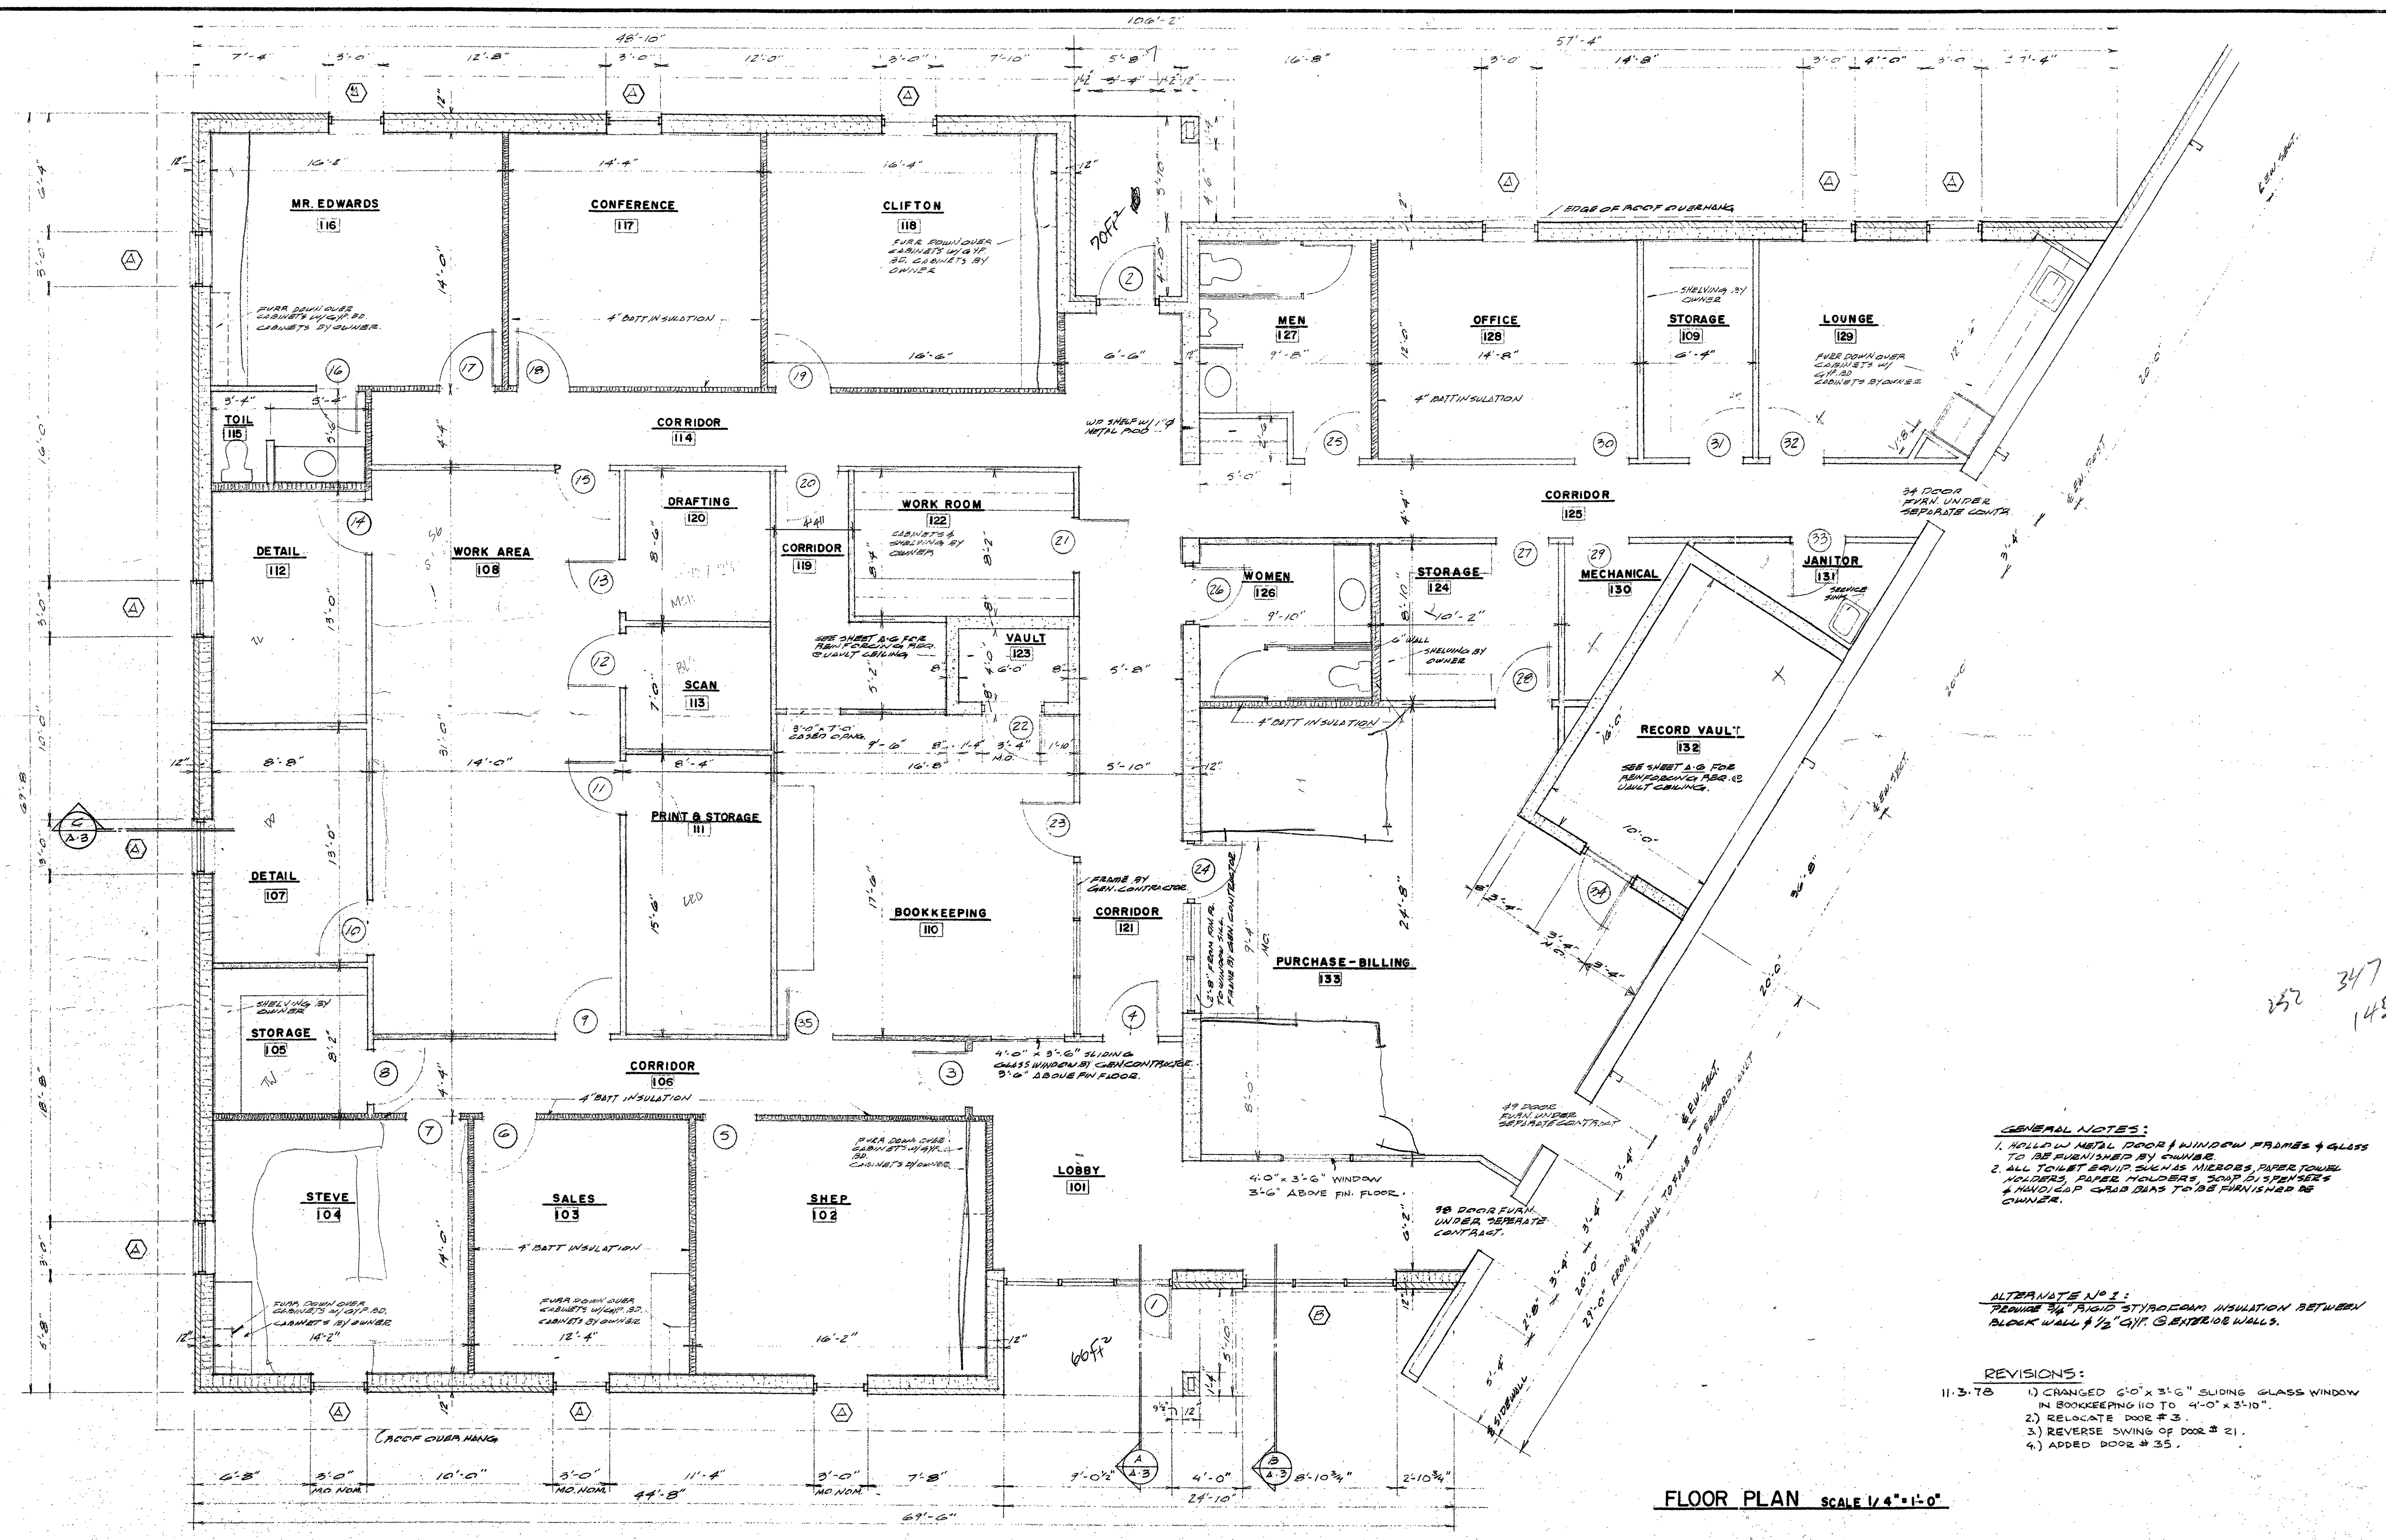

GENERAL NOTES:
1. HOLLOW METAL DOOR & WINDOW FRAMES & GLASS TO BE FURNISHED BY OWNER.
2. ALL TOILET EQUIP. SUCH AS MIRRORS, PAPER TOWEL HOLDERS, PAPER HOLDERS, SOAP DISPENSERS & HANDWASH GLASS WAS TO BE FURNISHED BY OWNER.

ALTERNATE NO 1:
REMOVE 1/2" RIGID STYROFOAM INSULATION BETWEEN BLOCK WALL & 1/2" GYP. G. EXTERIOR WALLS.

REVISIONS:
11.3.78 1) CHANGED 6'-0" x 3'-6" SLIDING GLASS WINDOW IN BOOKKEEPING 110 TO 4'-0" x 3'-10".
2) RELOCATE DOOR # 3.
3) REVERSE SWING OF DOOR # 21.
4) ADDED DOOR # 35.

FLOOR PLAN SCALE 1/4" = 1'-0"