

SITE PLAN

1635 W 145th St

Gardena, CA 90247



Parcel ID: 6103-004-054

Lot area: 0.43 Acres

Paper Size: 11"x17"



scale 1"=30'

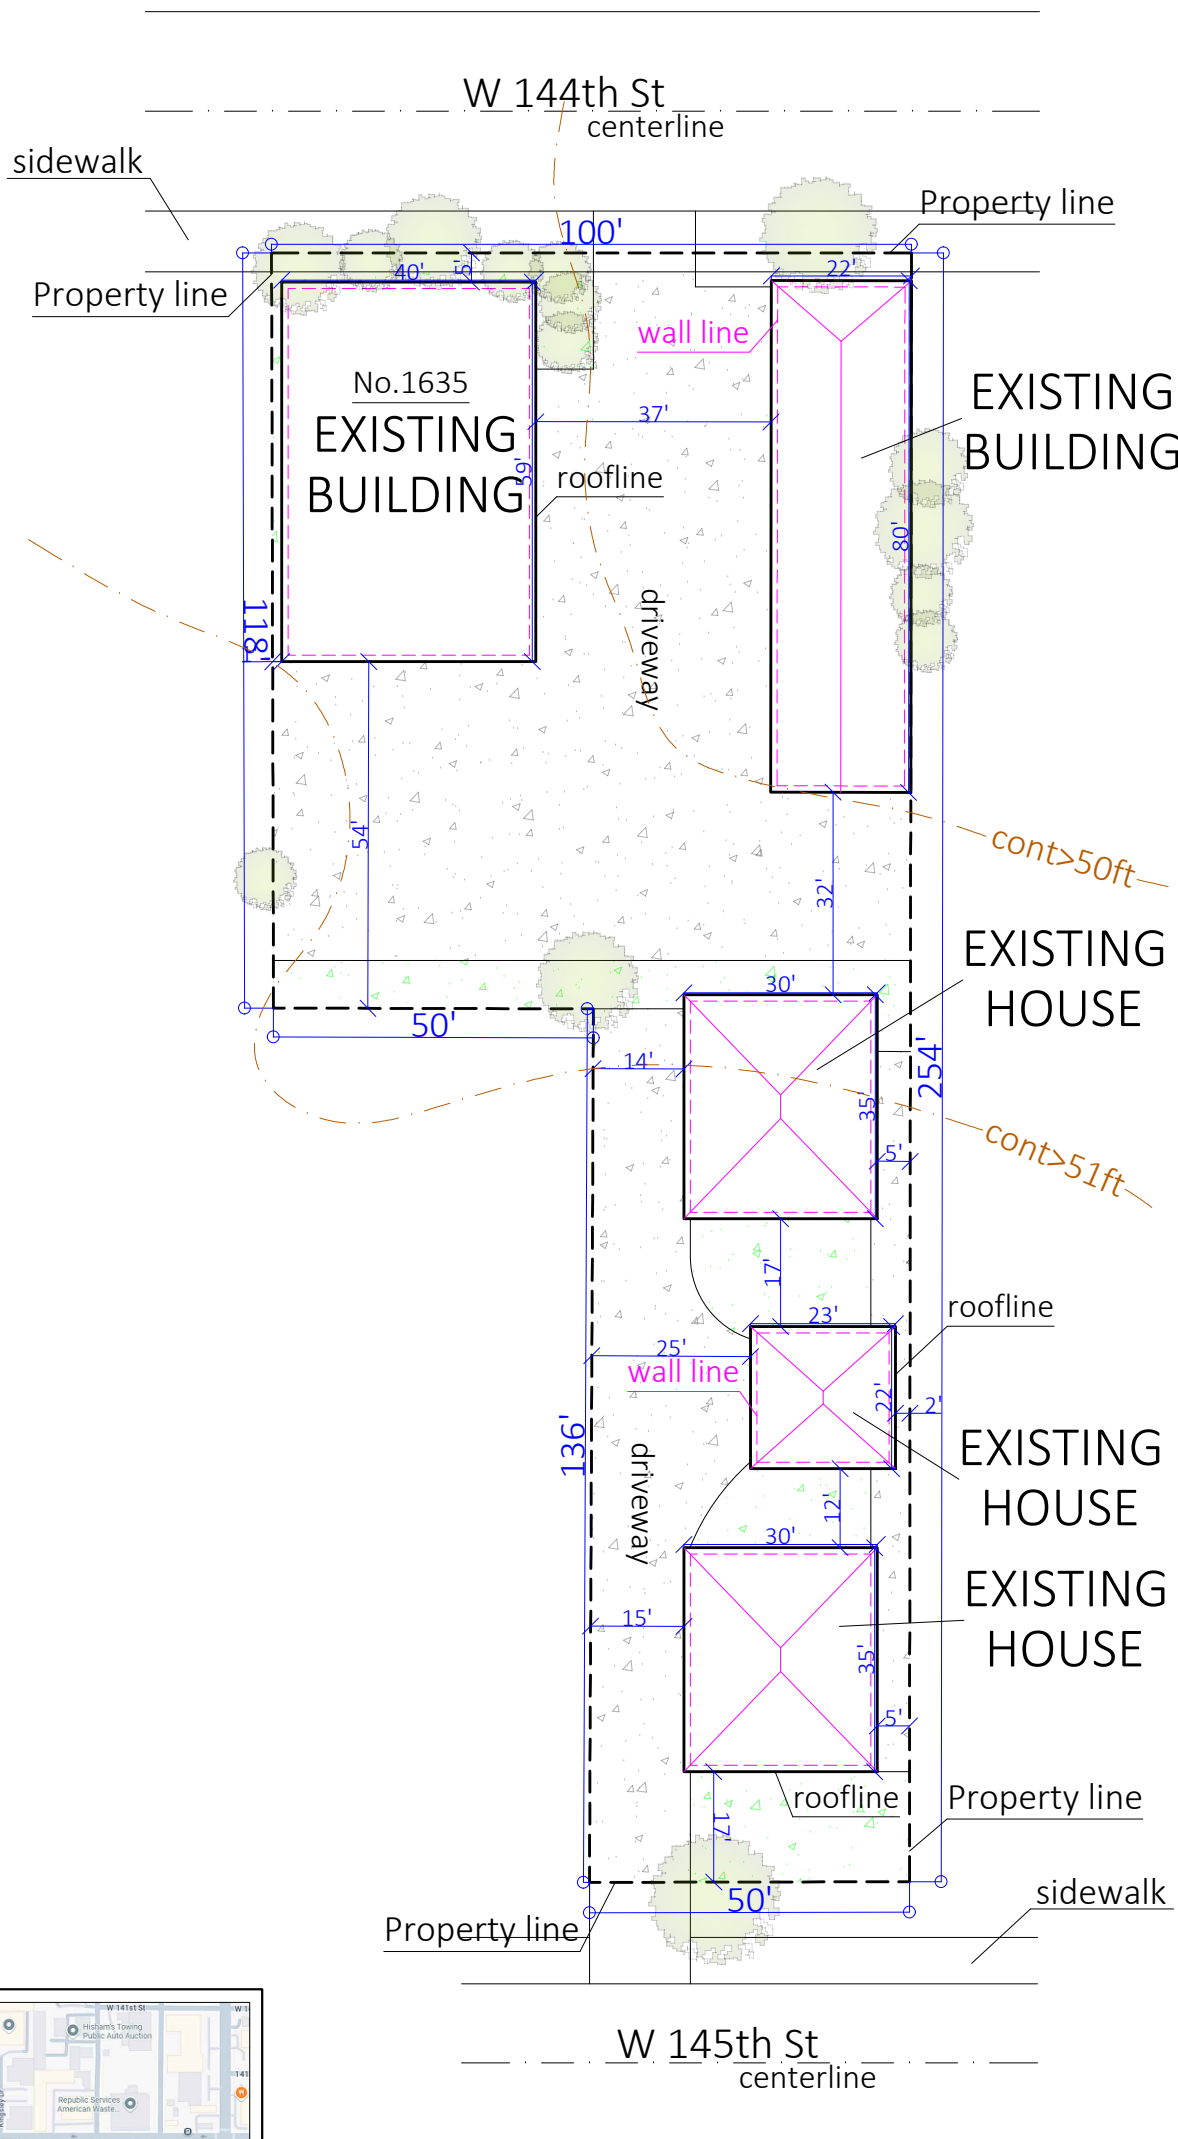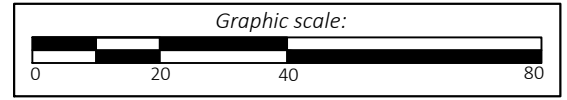

VICINITY MAP