


100 Clinton Square




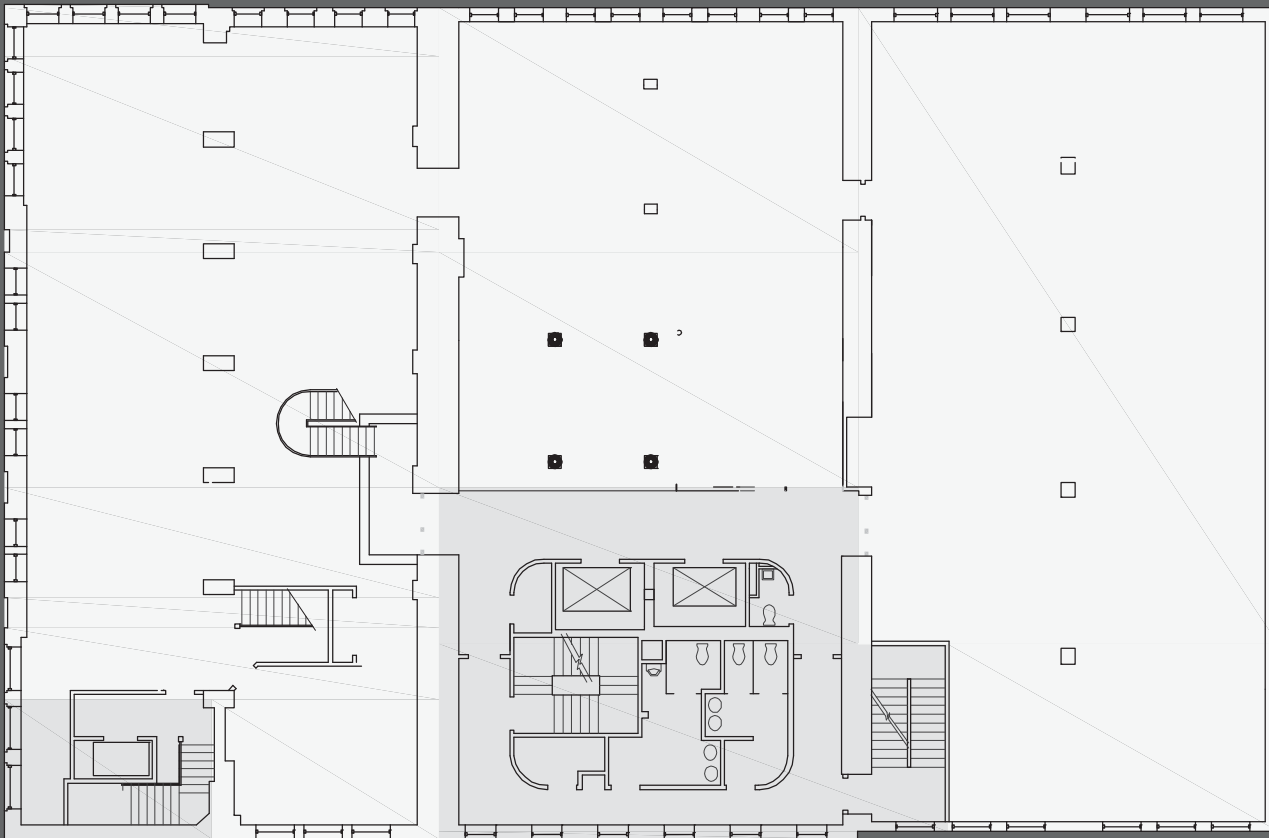

FIFTH FLOOR PLAN

SCALE: 1" = 20'-0"


0' 20' 40' 60'

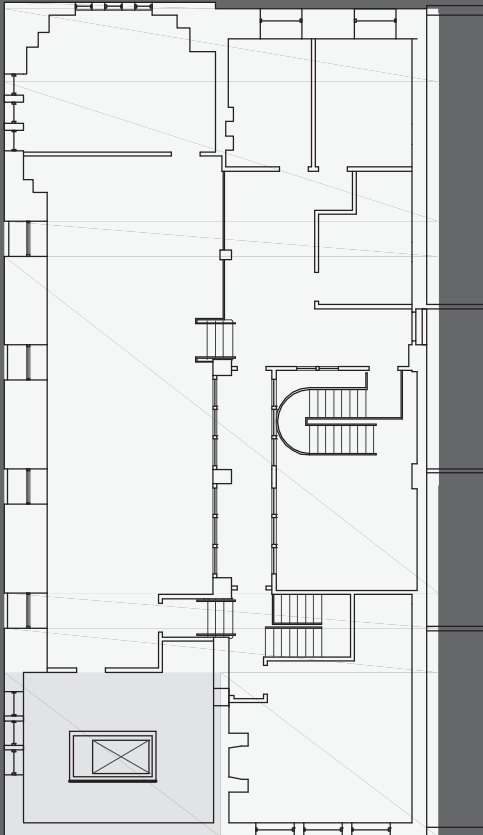

SIXTH FLOOR PLAN

SCALE: 1" = 20'-0"




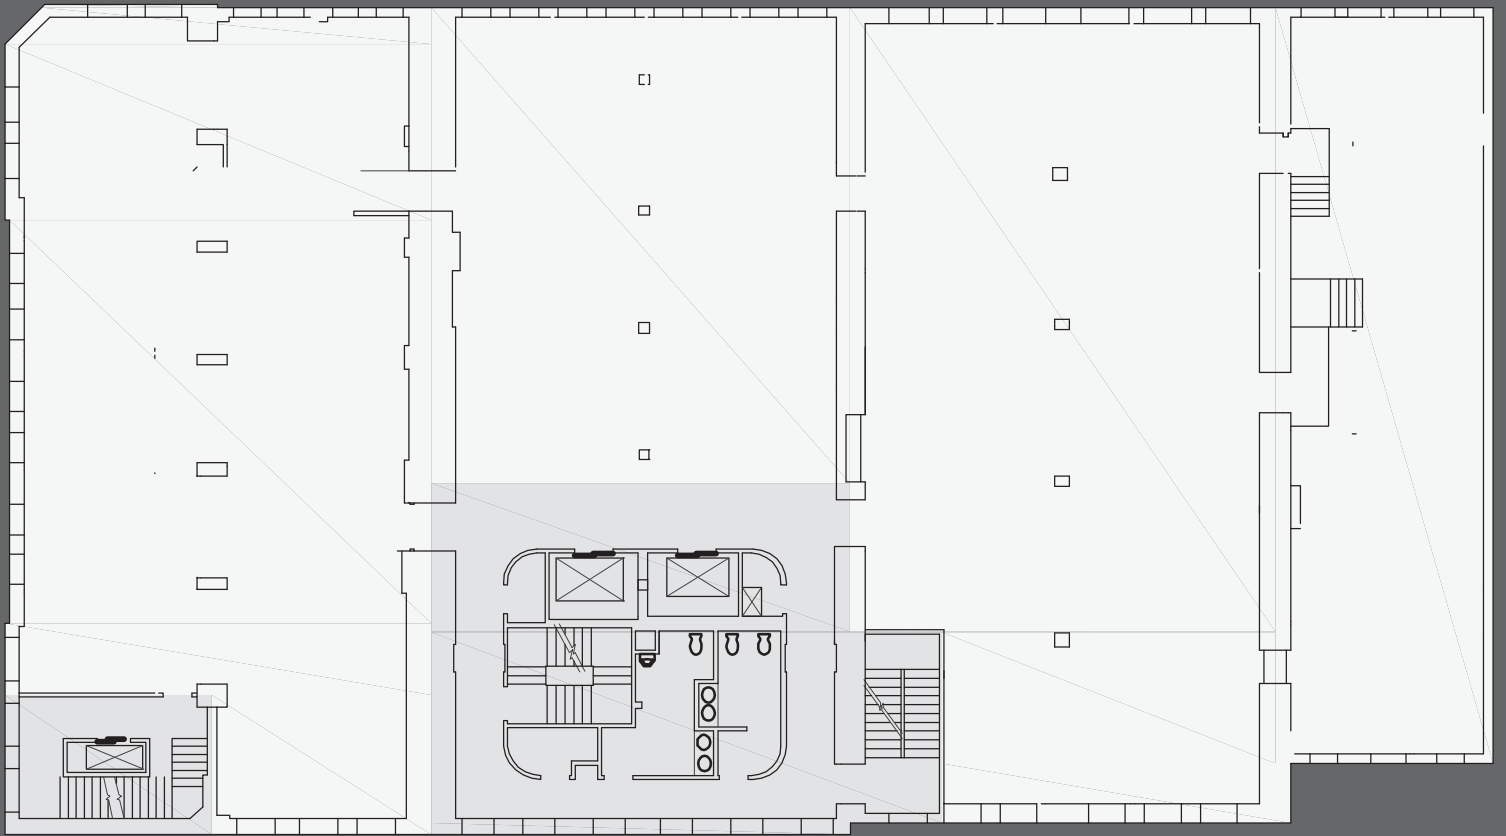

FOURTH FLOOR PLAN

SCALE: 1" = 20'-0"



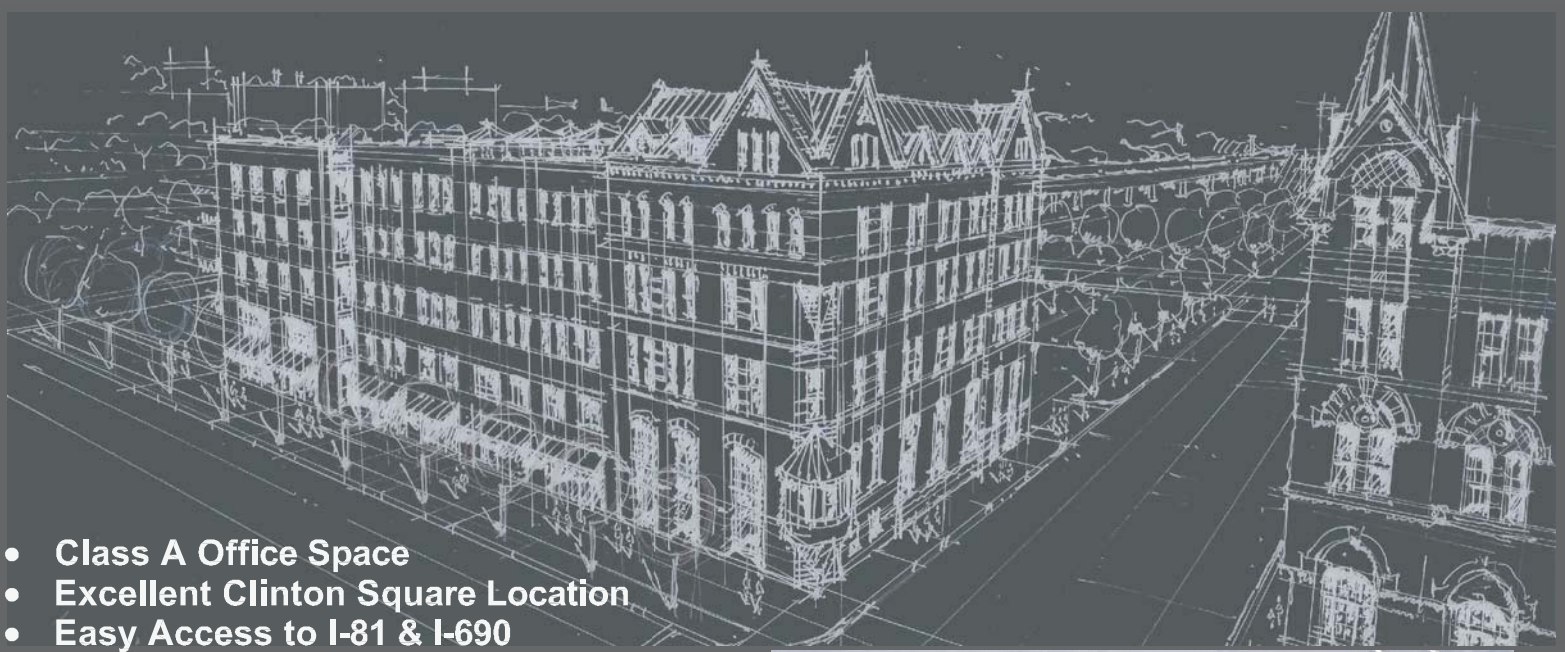

- **Class A Office Space**
- **Excellent Clinton Square Location**
- **Easy Access to I-81 & I-690**
- **Convenient Onsite Parking w/ full-time lot attendant**
- **Onsite Property Management**
- **Common Conference Room**
- **Building Signage Available**



JWP COMMERCIAL

For More Information Contact:
Joshua W. Podkaminer, SIOR, CCIM
Tel: 315-423-9390 Ext. 3
jwp@jwpccommercial.com

100 Clinton Square Building
126 North Salina Street
Syracuse, New York 13202