



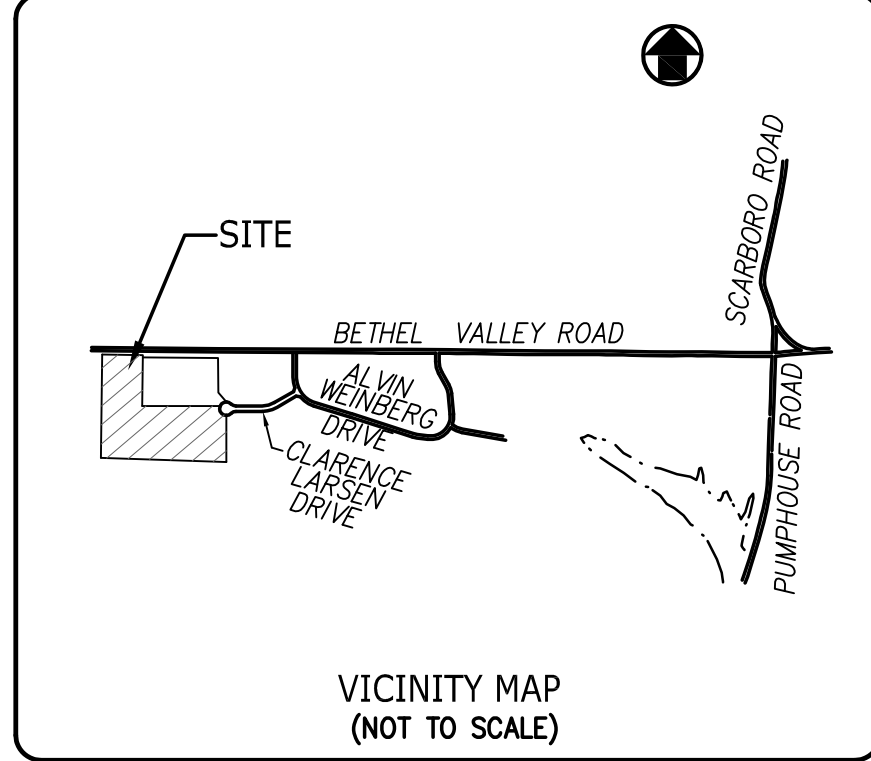

- GENERAL NOTES:**
1. TOPOGRAPHIC AND BOUNDARY SURVEY SHOWN WAS PROVIDED BY BENCHMARK ASSOCIATES, INC. DATED JANUARY 6, 2017.
 2. PROPERTY CONCERNED REFLECTS PARCEL 018.02 (30 BZ-3) AND 018.03 AS SHOWN ON CITY OF OAK RIDGE CLT TAX MAP NO. 111G. ZONING FOR THE PROPERTY IS IND-2 "INDUSTRIAL DISTRICT".
 3. OWNER: PROTOMET
1010 LARSON LANE
OAK RIDGE, TN 37830
 4. SUBJECT PROPERTY LIES OUTSIDE THE 100 YEAR FLOODWAY PER FIRM MAPPING OF ANDERSON COUNTY, TENNESSEE. COMMUNITY PANEL NO: 47001C0301F DATED 5/02/2007.
 5. PROPOSED GRADING SHOWN IS CONCEPTUAL FOR PRICING PURPOSES ONLY. CONTOURS SHOWN REFLECT ROUGH GRADING (SUBGRADE) CONDITIONS. PROPOSED LAYOUT SHOWN IS CONCEPTUAL. GRADING QUANTITIES ARE NOT TO BE BASED ON ADJUSTMENTS FOR FUTURE BUILDING PAD OR PAVEMENT DEPTHS.

REVISIONS		DATE
CANNON & CANNON INC CONSULTING ENGINEERS - FIELD SURVEYORS TEL 865.670.8555 8550 Kingston Pike WWW.CANNON-CANNON.COM Knoxville, TN 37919		
CLIENT: PROTOMET CORPORATION 1010 LARSON DRIVE OAK RIDGE, TN		
PROJECT: PROTOMET EXPANSION 1010 LARSON DRIVE OAK RIDGE, TN		
SITE ROUGH GRADING PLAN		
PRELIMINARY FOR REVIEW ONLY	CCI PROJECT NO. 01659-0000	
	DRAWING DATE DECEMBER 29TH, 2021	
	PM JRH	CHECKED
	DRAWN LED	
1		

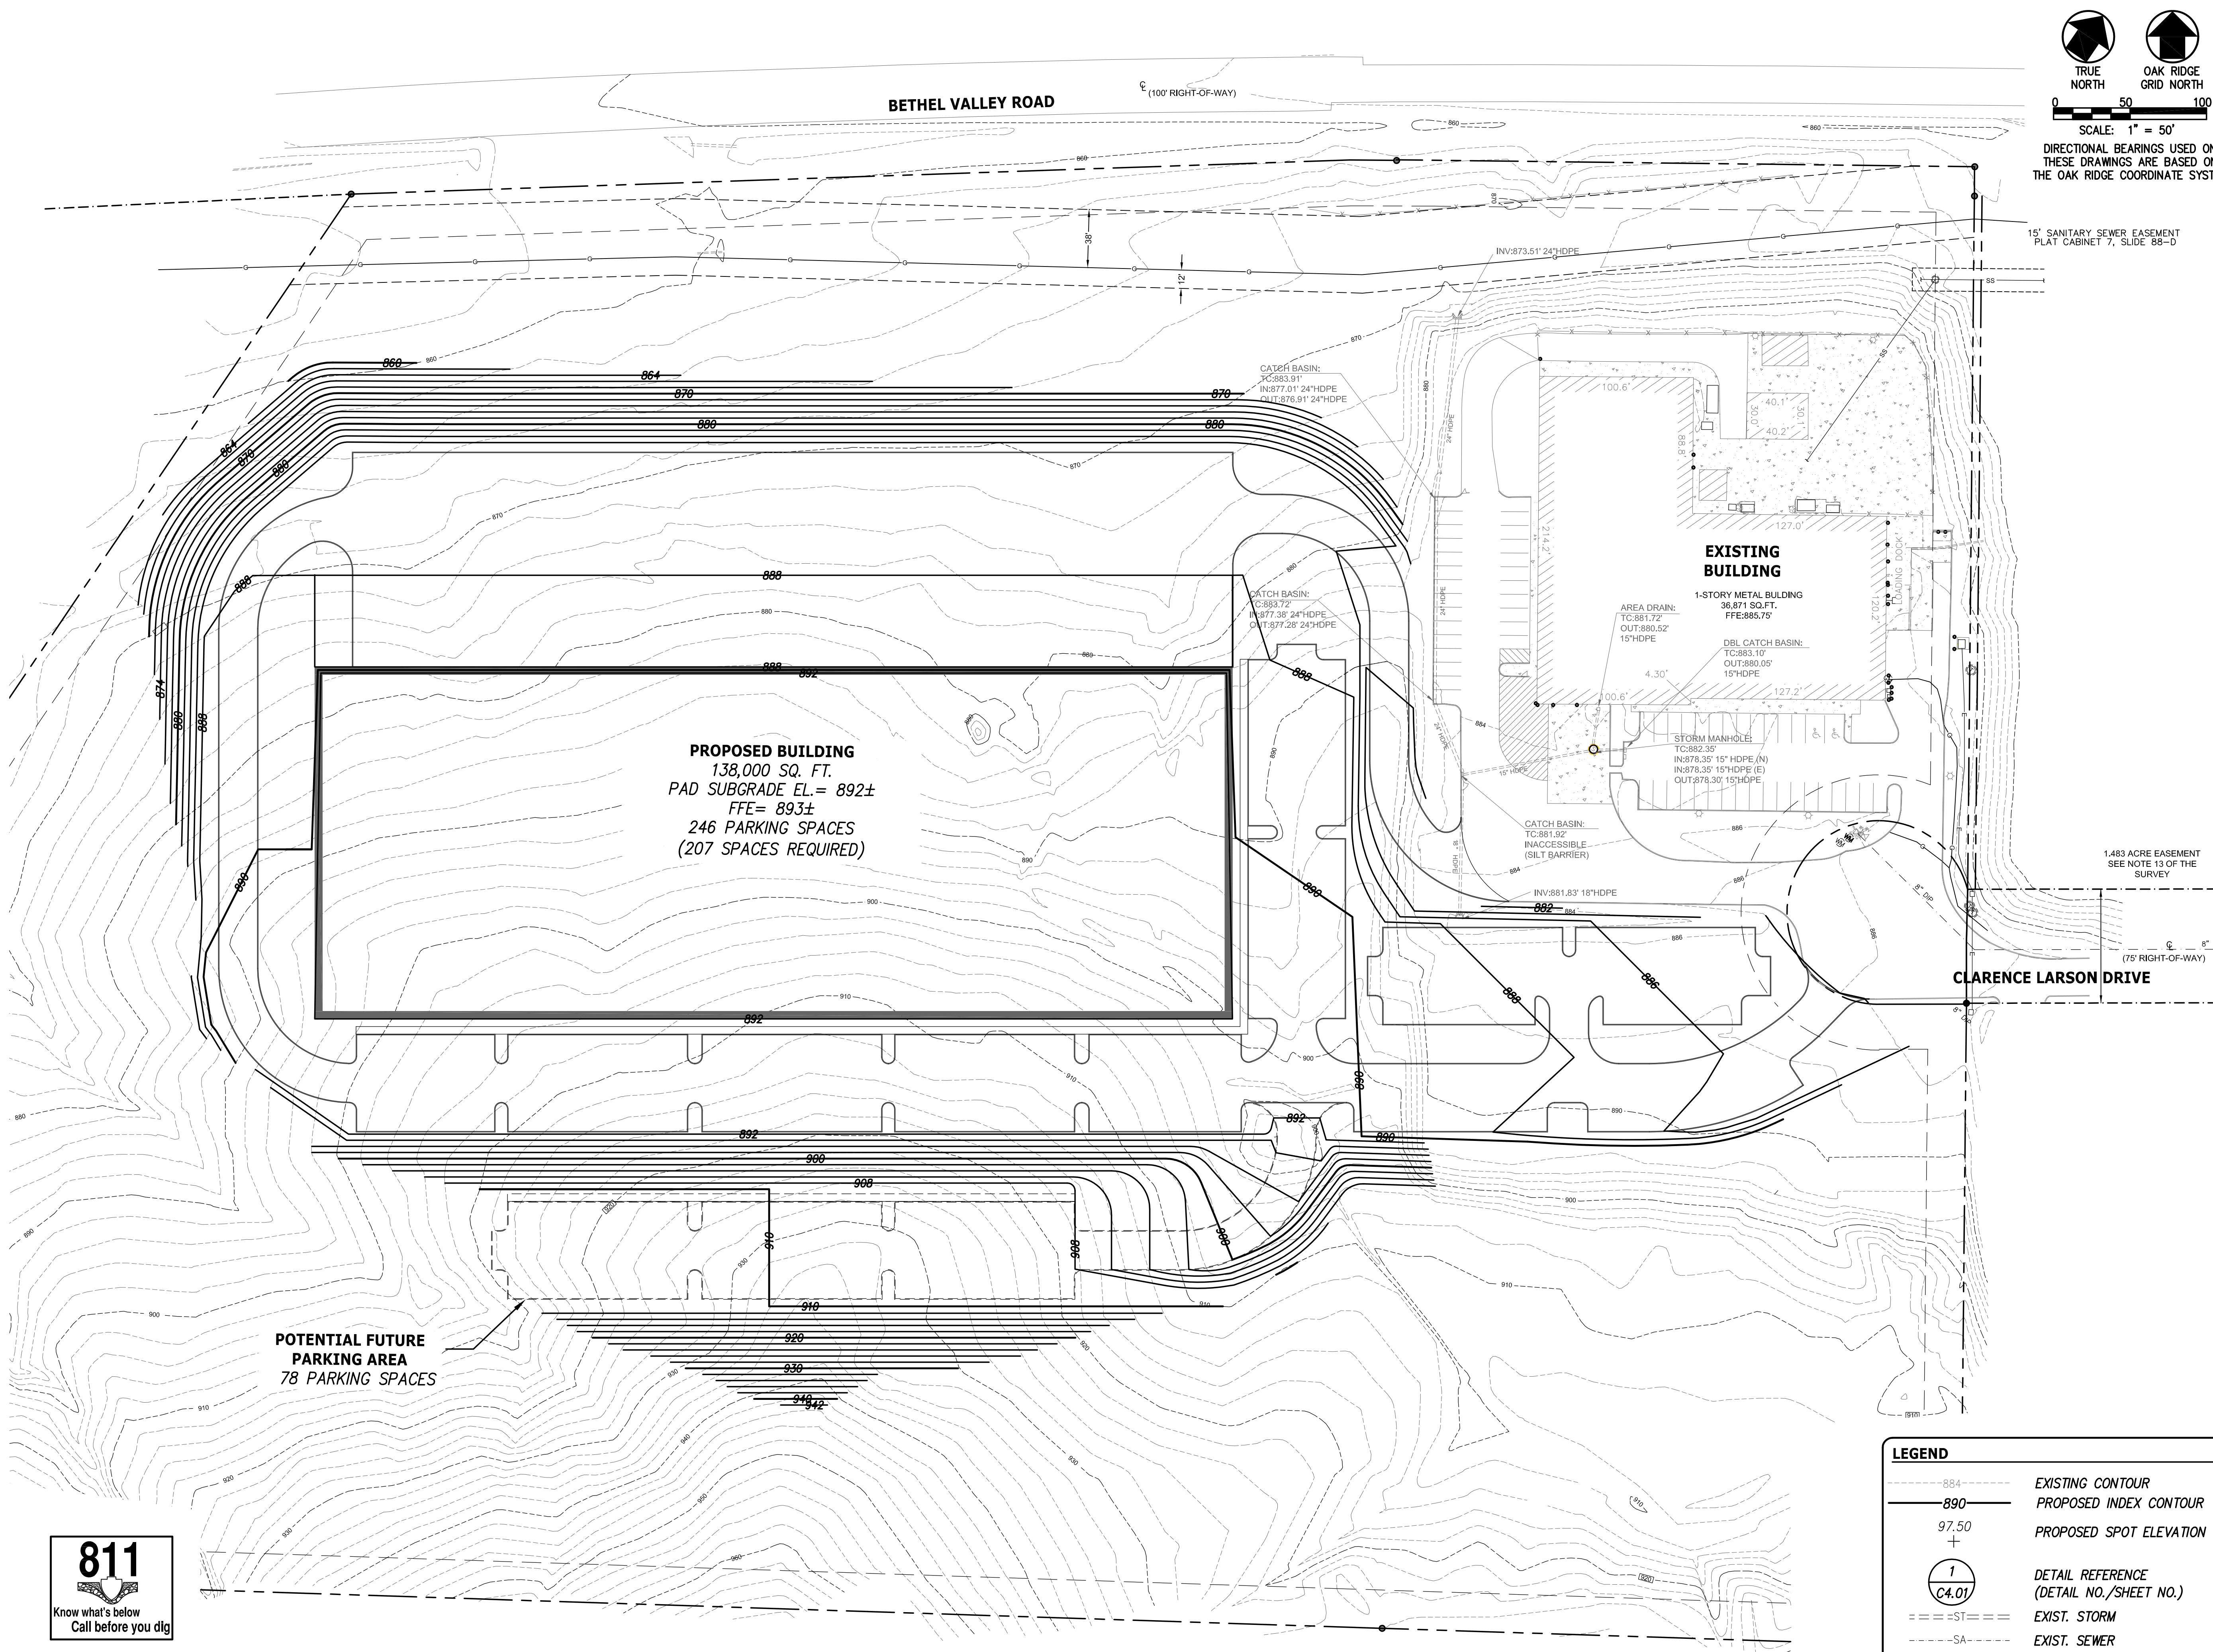

LEGEND	
---884---	EXISTING CONTOUR
---890---	PROPOSED INDEX CONTOUR
97.50 +	PROPOSED SPOT ELEVATION
1 C4.01	DETAIL REFERENCE (DETAIL NO./SHEET NO.)
==ST==	EXIST. STORM
---SA---	EXIST. SEWER
---W---	EXIST. WATER
---X---	EXIST. FENCE
⊕	EXIST. POWER POLE