


Users\danielbetta\Desktop\Marathon Weston.pln


CERTIFIED SURVEY MAP 19200

BEING A PART OF THE SOUTHEAST 1/4 OF THE NORTHWEST 1/4 OF SECTION 24, TOWNSHIP 28 NORTH, RANGE 8 EAST, VILLAGE OF WESTON, MARATHON COUNTY, WISCONSIN.

Digitally applied endorsement stamp
Please keep attached to original document

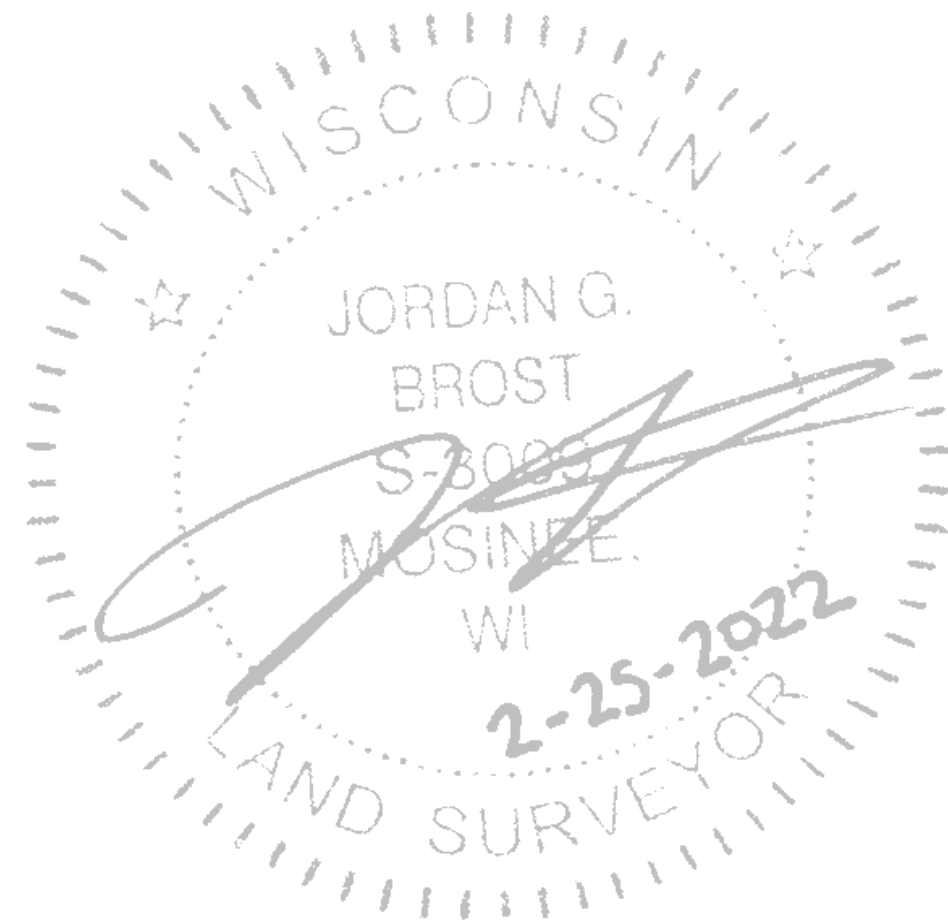

FIELDWORK COMPLETED ON MAY 28 & JUNE 1, 2021

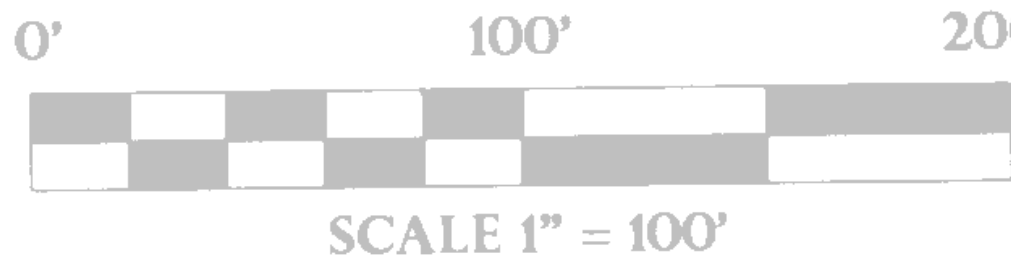


LEGEND

- 3/4" O.D. X 18" IRON BAR SET WEIGHING 1.50 LBS/LIN. FT.
- 1" O.D. IRON PIPE FOUND
- 1-1/4" O.D. IRON PIPE FOUND
- 2" O.D. IRON PIPE FOUND
- 7/8" O.D. IRON BAR FOUND
- STONE MONUMENT FOUND
- RECORDED AS
- NO ACCESS

BASIS FOR BEARINGS

THE SOUTH LINE OF THE NW1/4, SEC. 24, T.28N, R.8E, WHICH BEARS S 88°27'34"E AS REFERENCED TO THE MARATHON COUNTY COORDINATE SYSTEM, NAD83 (2011).

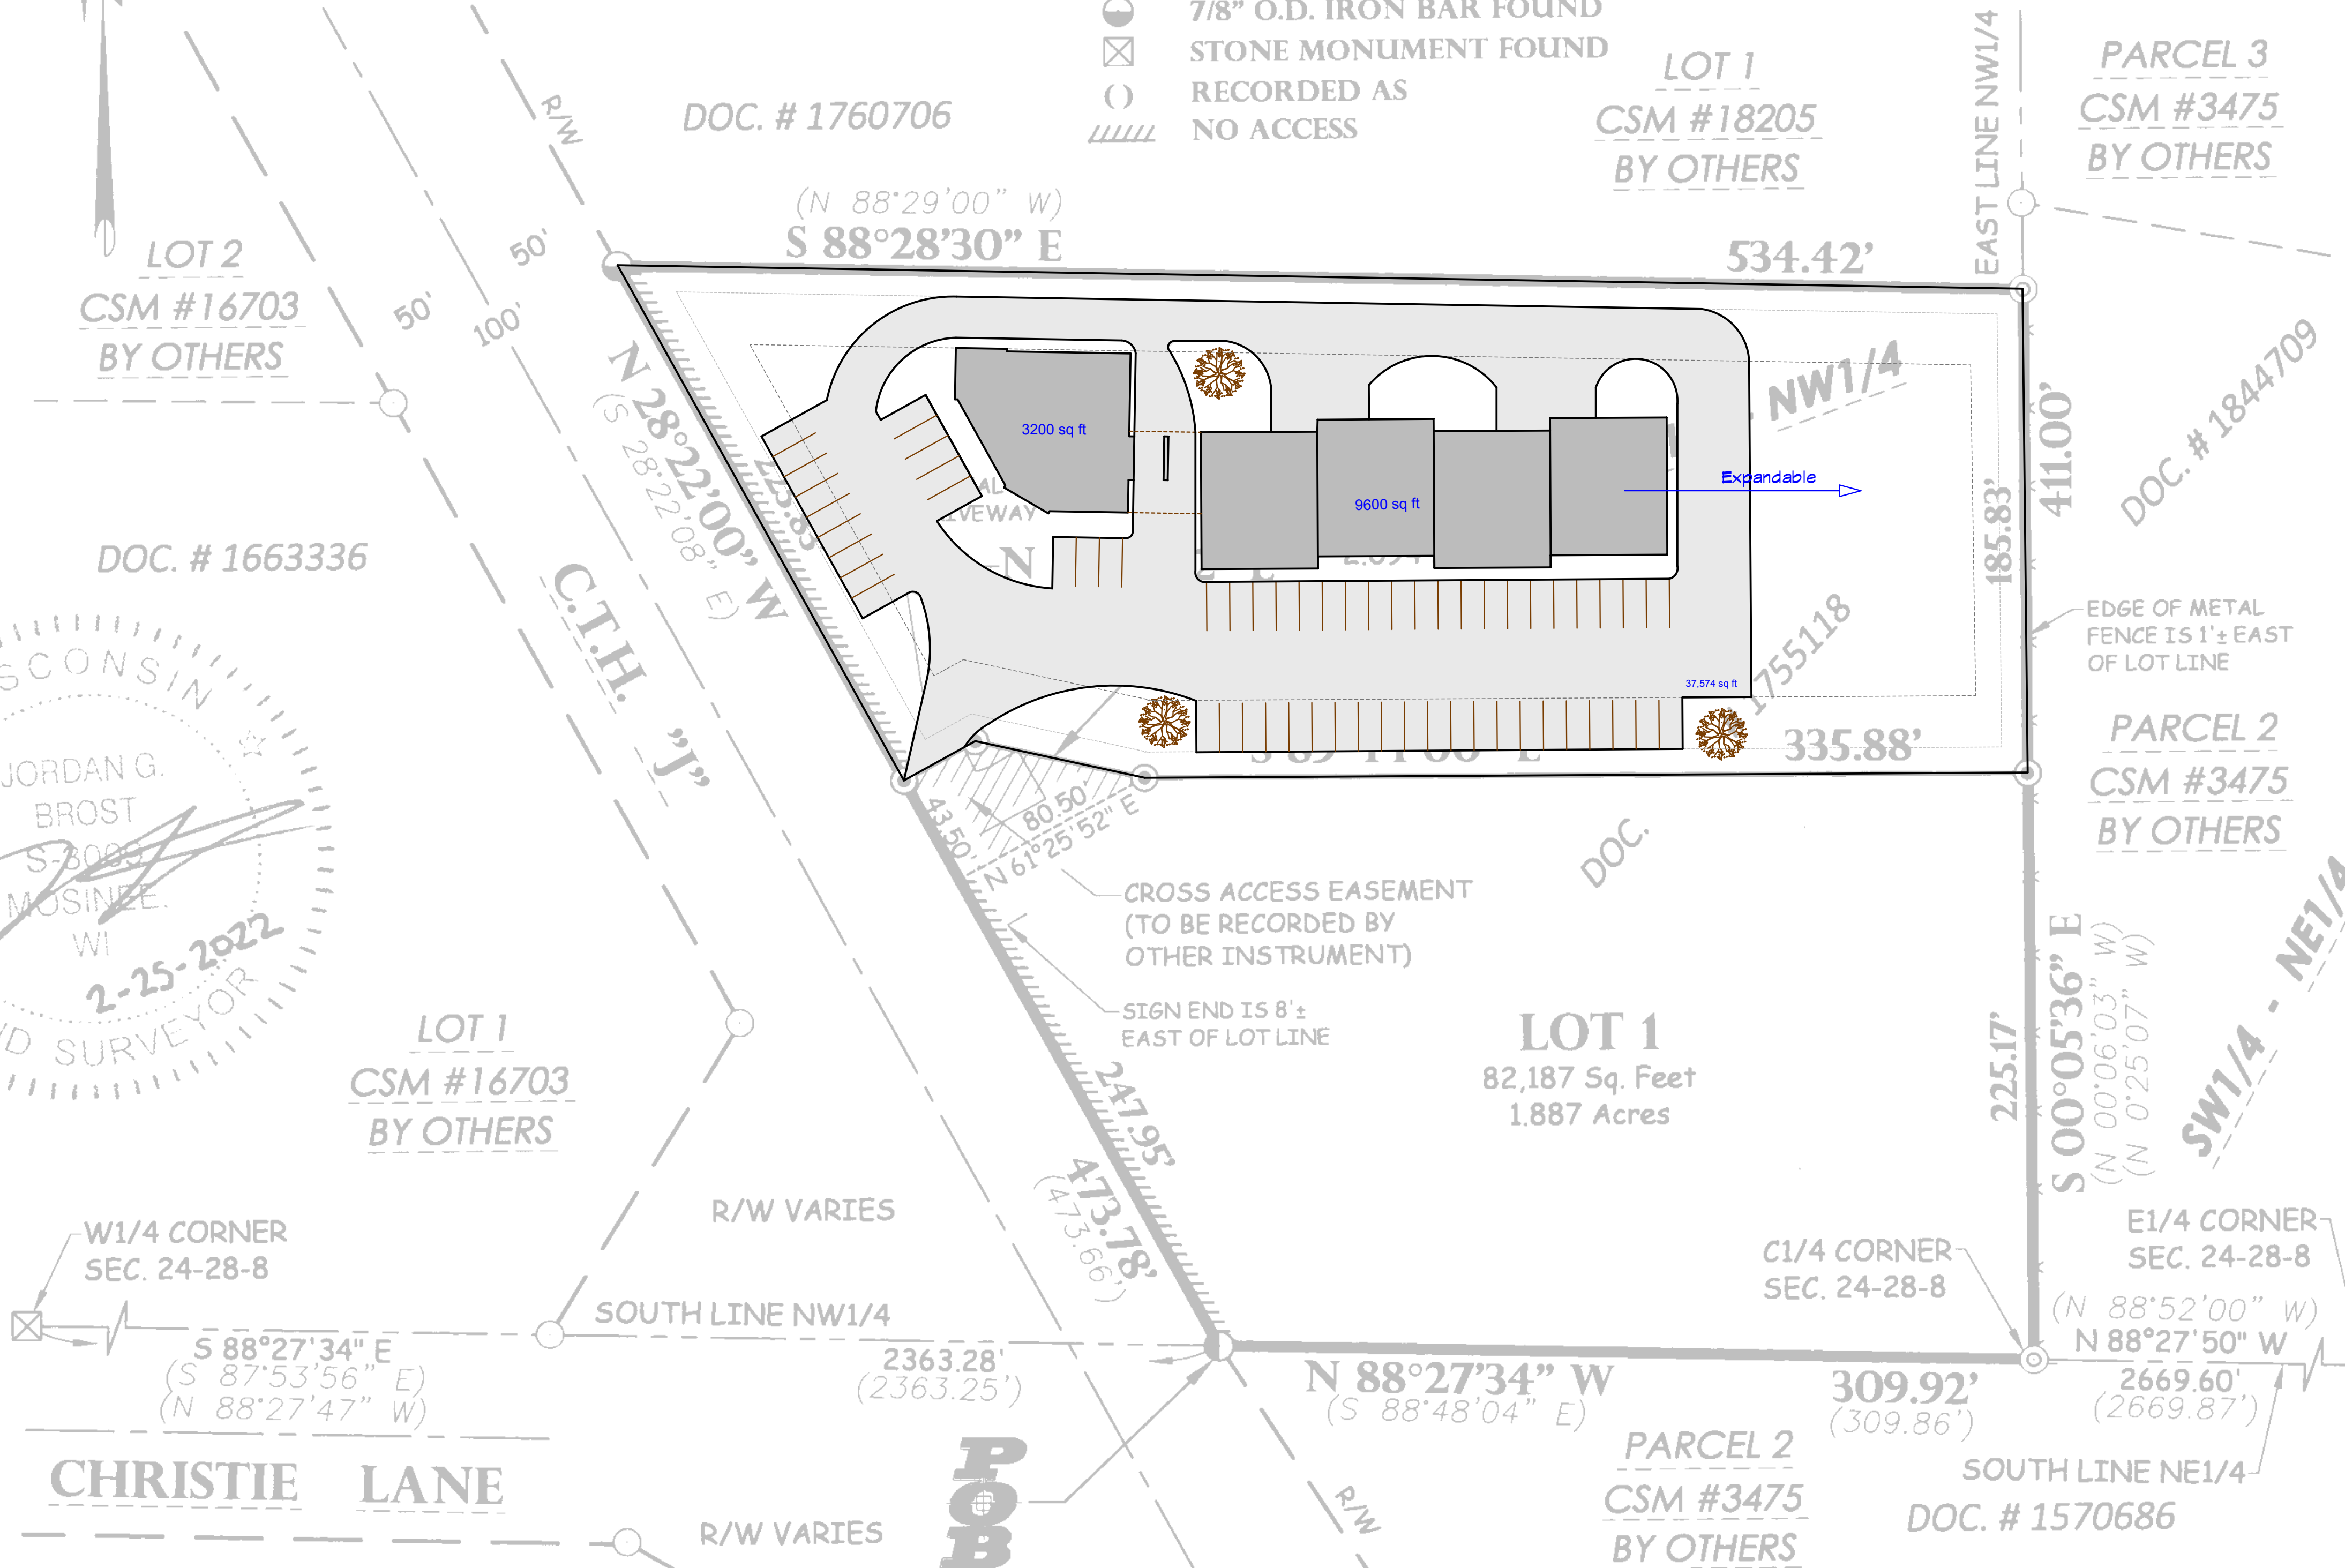

THIS INSTRUMENT WAS DRAFTED BY JORDAN BROST
AND DRAWN BY CHAD GORETSKI

SHEET 1 OF 2 SHEETS

FIELD BOOK 81 PAGE 1
JOB # 21.037

Land Surveying
Civil Engineering
Landscape Architecture
Jordan G. Brost, PLS #3009
4941 Kirschling Court
Stevens Point, WI 54481
715.344.9999(PH) 715.344.9922(FX)



New Bank / Retail Development

1:1

river bend studio
design • build • remodel
Daniel C Betta, MBC, CCP
1440 River Bend Road
Grafton, WI 53024
(262) 888-7889
grdcn@gmail.com

MARK	DATE	DESCRIPTION
DCB	12.15.23	Initial Concept

New Development
Marathon Bank
6705 County Road J
Weston, WI 54476

Preliminary Site Plan
SCALE: 1" = 40'

THE DESIGN IDEAS ILLUSTRATED AND EXPRESSED ON THIS PAGE ARE THE SOLE PROPERTY OF RIVER BEND STUDIO, LLC. ANY USE OF THESE IDEAS OUTSIDE OF RIVER BEND STUDIO, LLC. IS EXPRESSLY FORBIDDEN UNLESS PRIOR CONSENT IS RECEIVED IN WRITING