

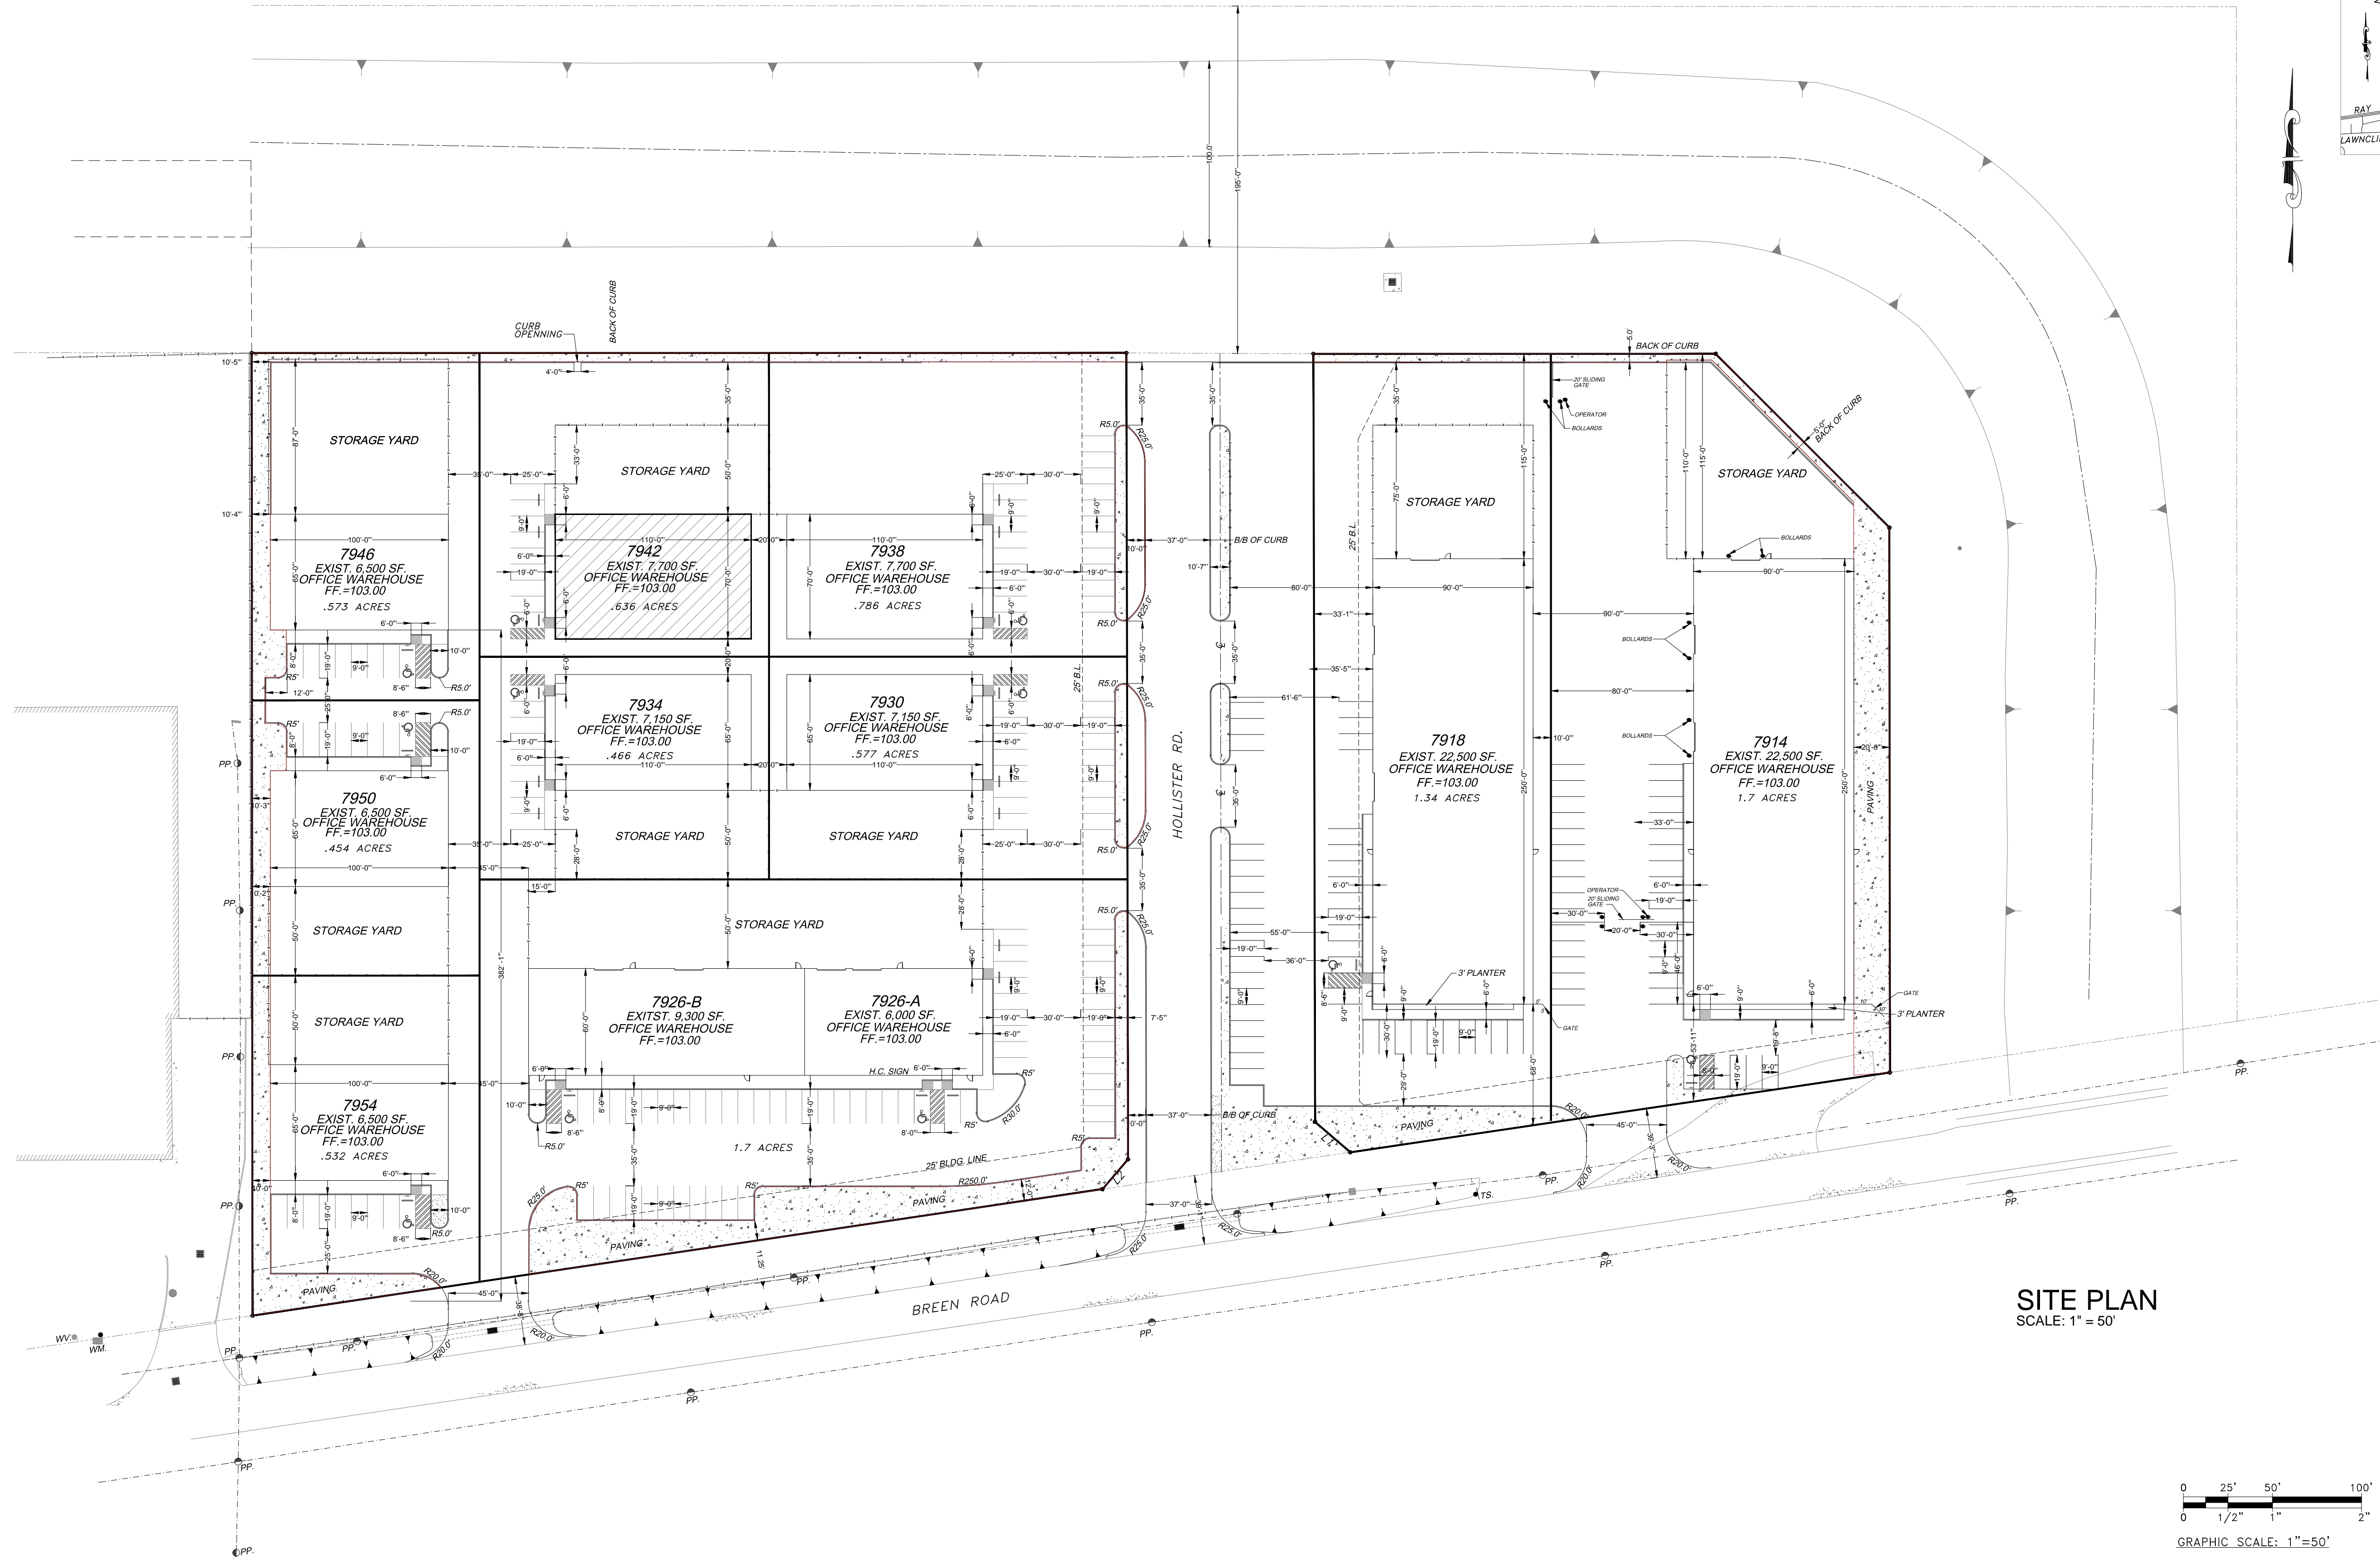


# 7934 BREEN RD. FOUR SEASONS BUSINESS PARK

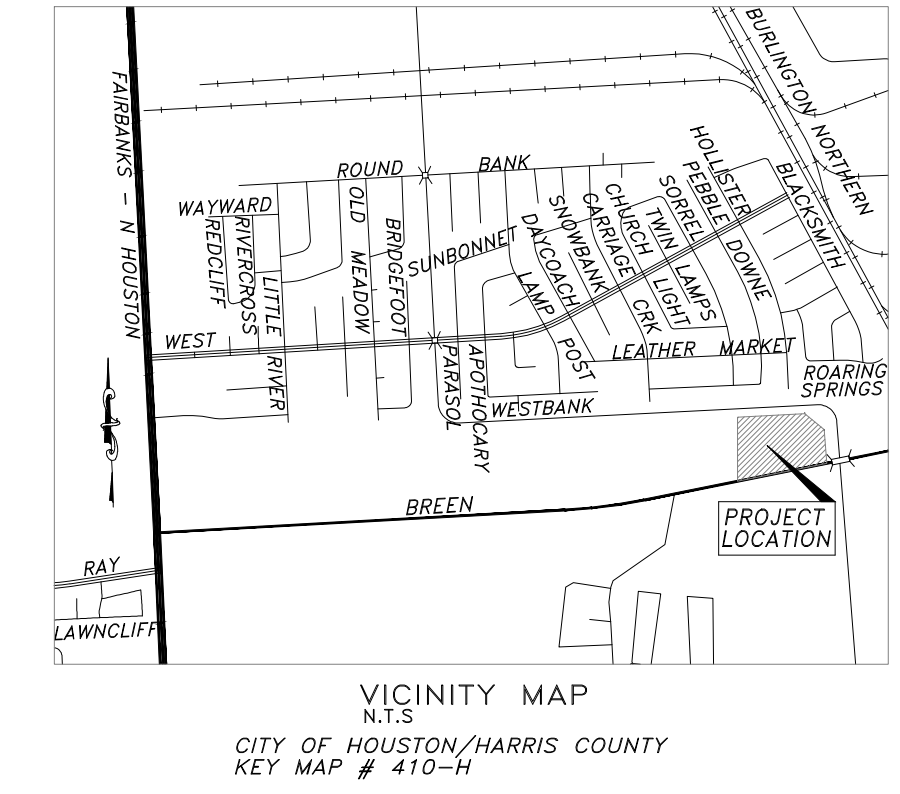

**SITE PLAN**  
SCALE: 1" = 50'

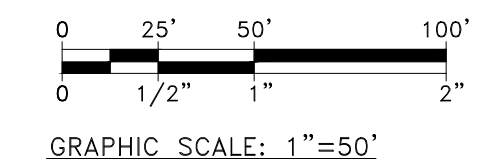

**Four Seasons Development Co.**  
5525 West Sam Houston Parkway  
Houston, Texas 77041  
Tel: (713) 466-7077

**FOUR SEASONS BUSINESS PARK**  
7934 Breen Rd.  
Houston, TX 77064

| REV.     | DATE    | DESCRIPTION |
|----------|---------|-------------|
| 02.08.19 | UPDATED |             |
| 06.11.19 | UPDATED |             |

SHEET TITLE:  
SITE PLAN

SHEET NO.:

**A1.0**