


FIRST FLOOR PLAN

798 W. Bartlett Road, Bartlett, IL 60103

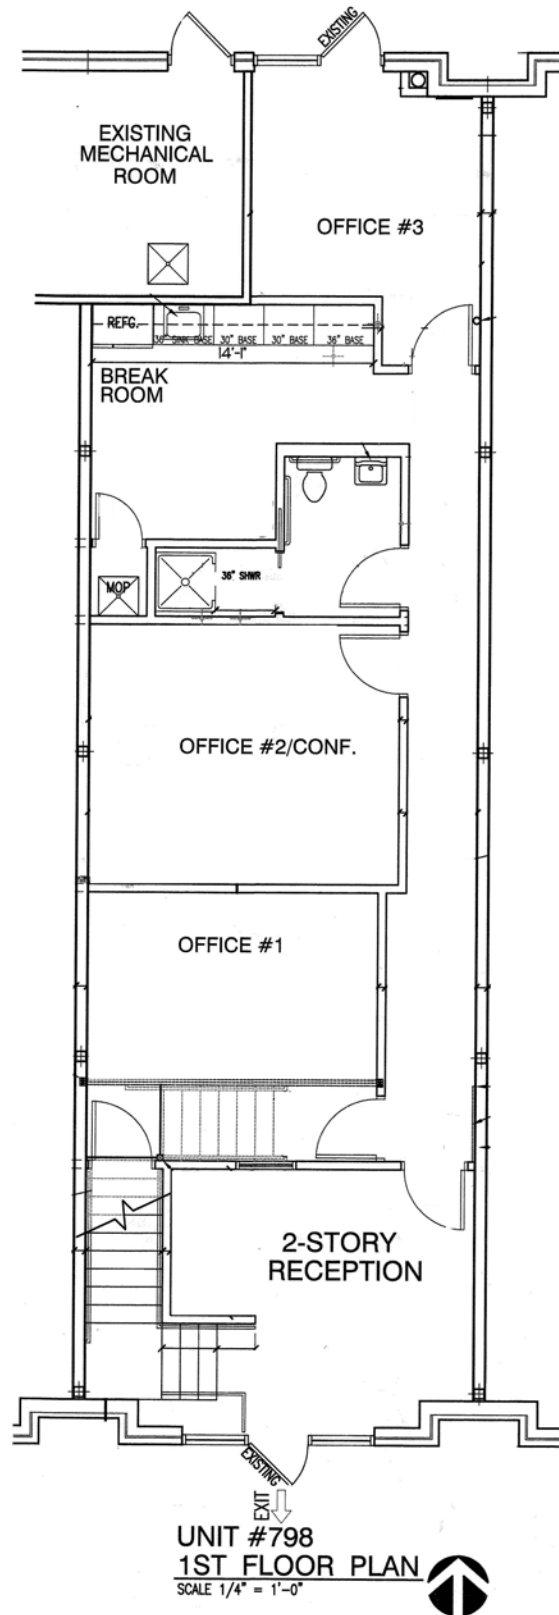


Trip McDonough - Sr. Broker
773-255-4651
Trip@resourcecommercial.net

Mark Brodson – Designated Managing Broker
773-251-3666
Mark@resourcecommercial.net



SECOND FLOOR PLAN

798 W. Bartlett Road, Bartlett, IL 60103

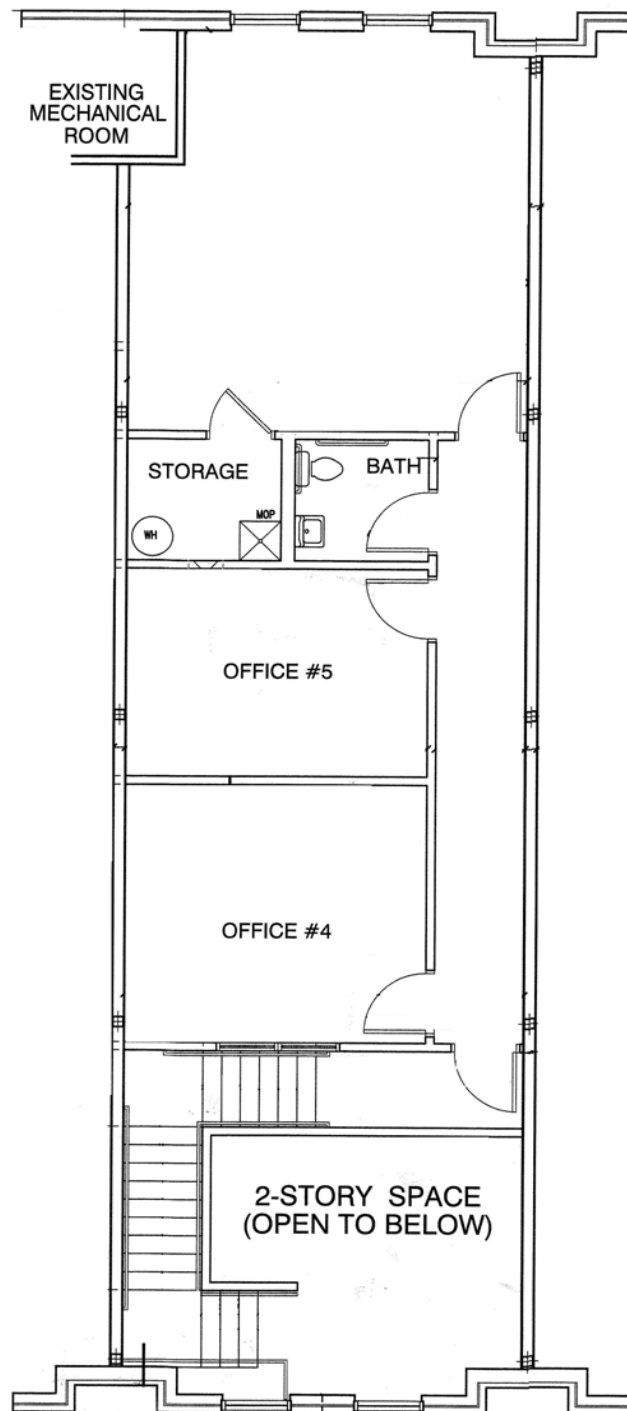

2ND FLOOR PLAN
SCALE 1/4" = 1'-0"



Trip McDonough - Sr. Broker
773-255-4651

Trip@resourcecommercial.net

Mark Brodson – Designated Managing Broker
773-251-3666

Mark@resourcecommercial.net

