


HENDERSON
 APN: 177-25-401-004
 EXG. ZONING: RM16
 EXG. LAND USE: RM16

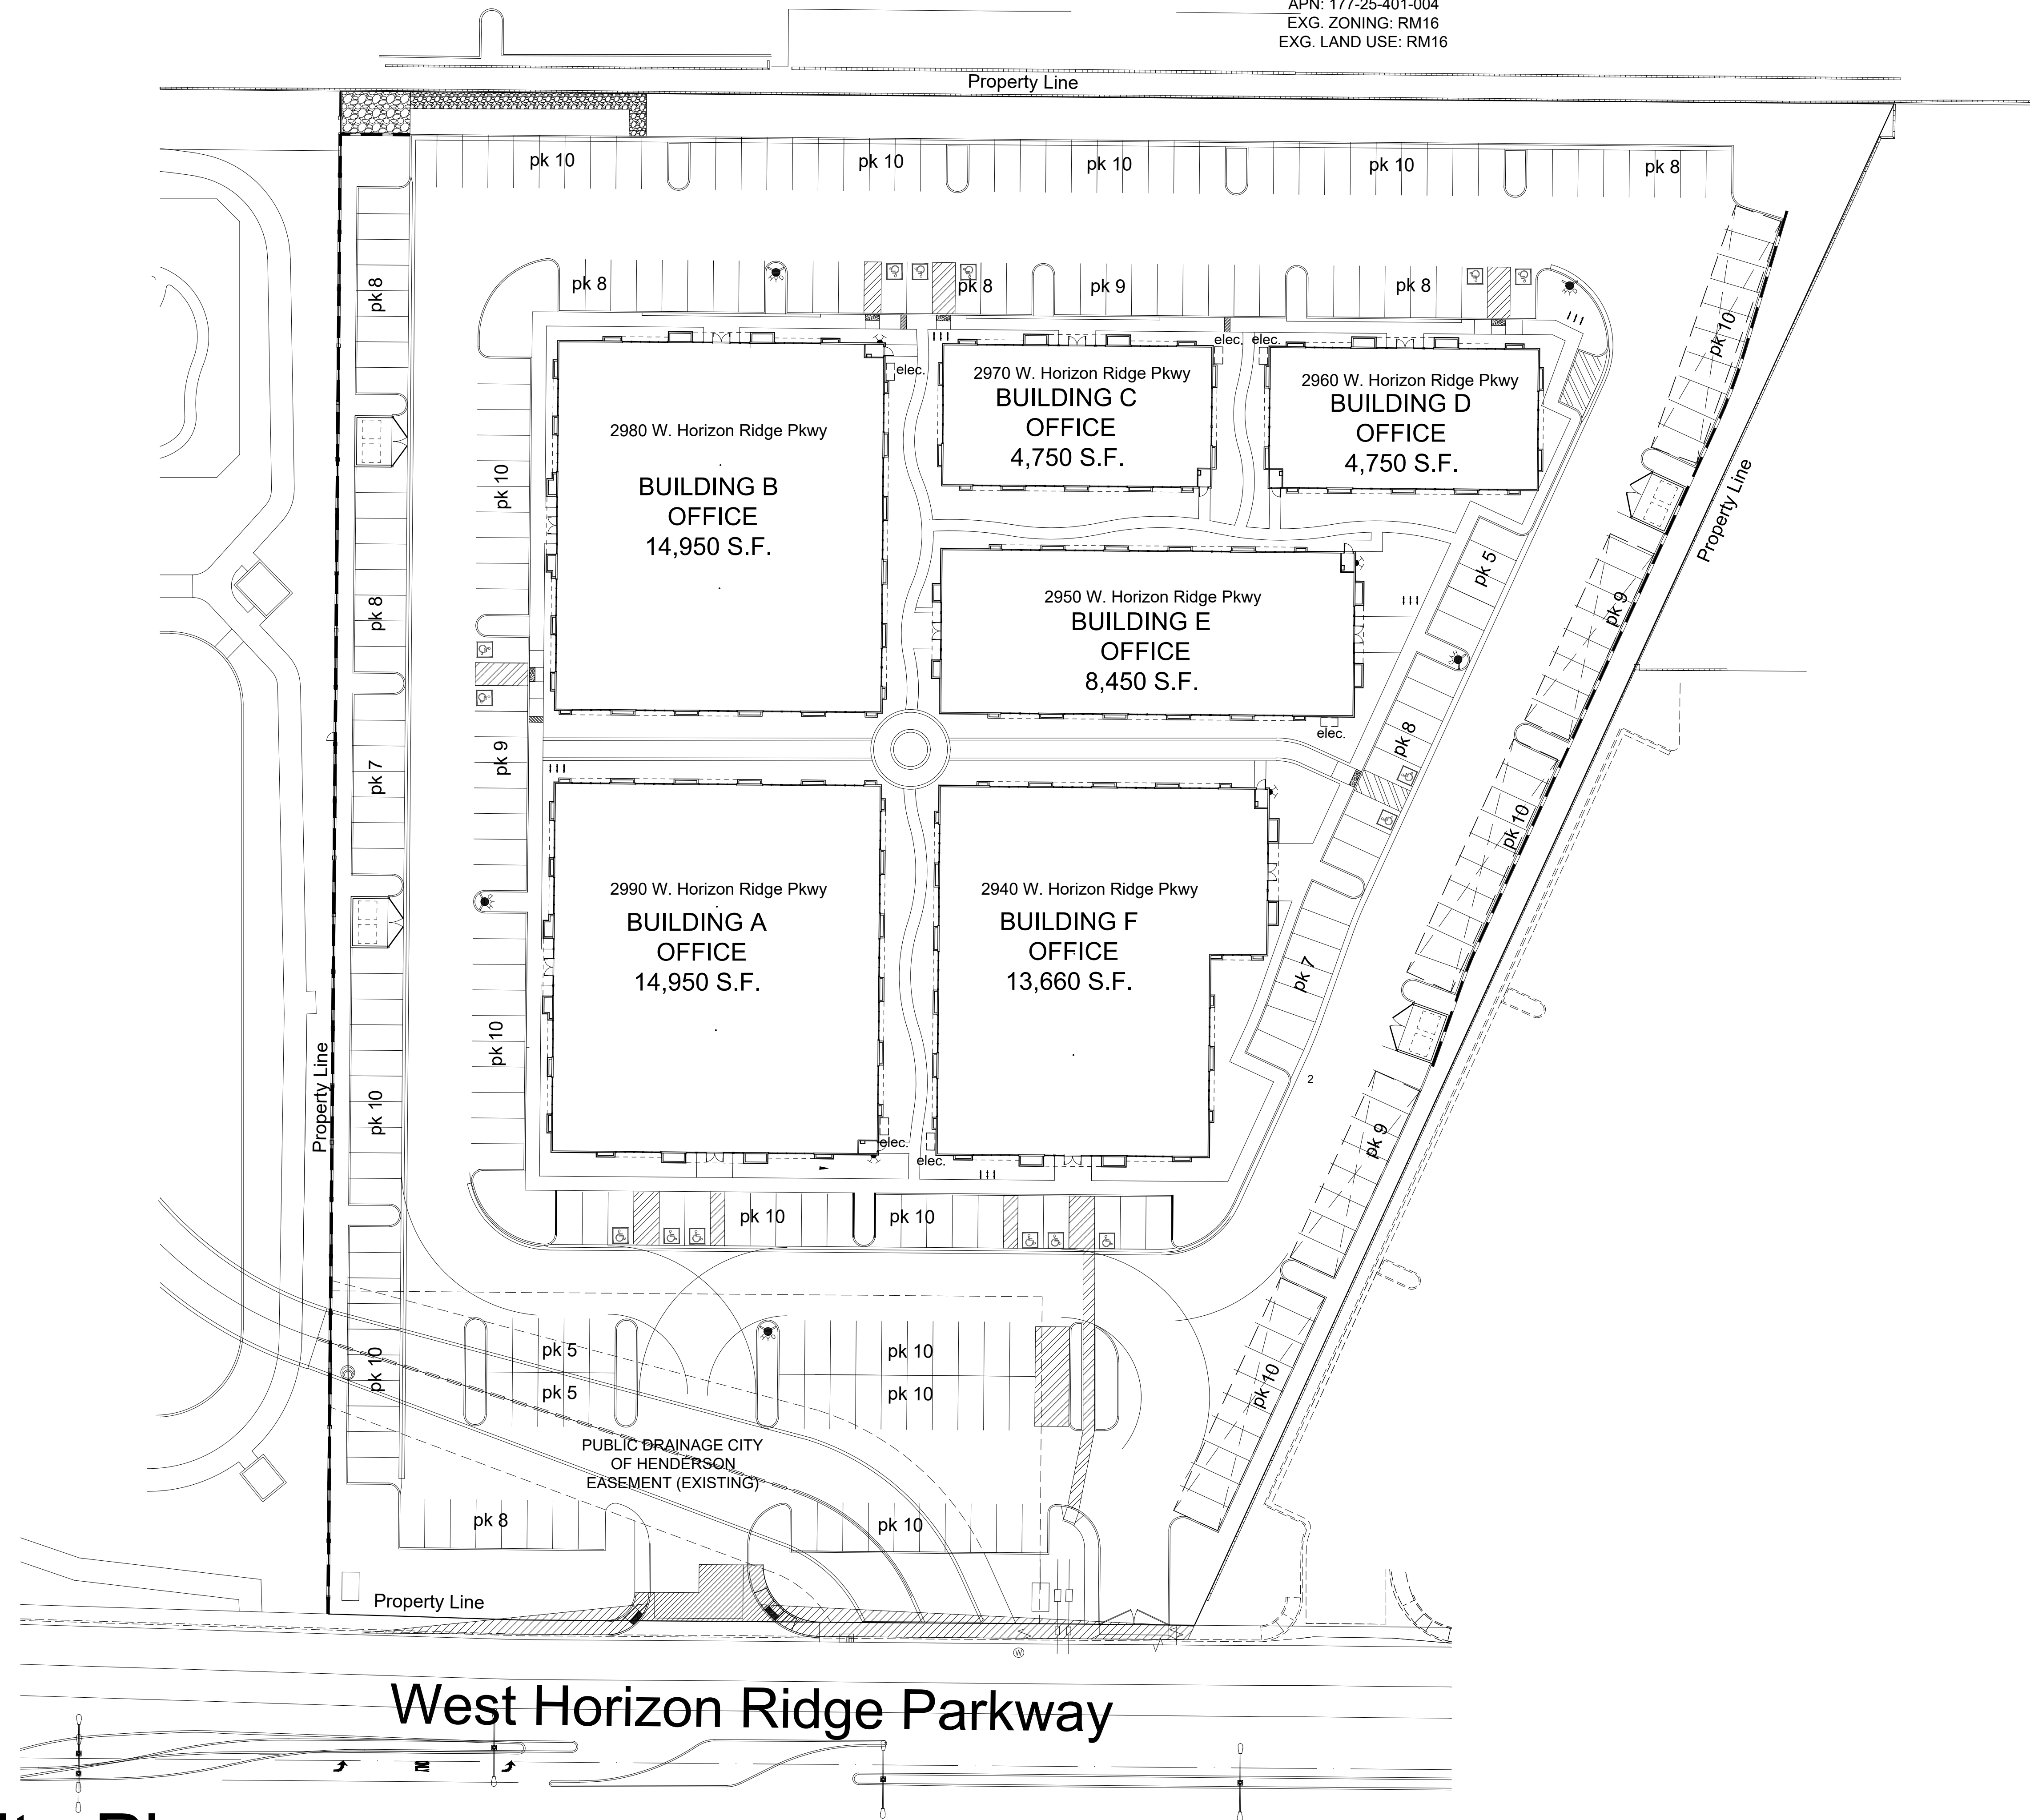

West Horizon Ridge Parkway

1 **Site Plan**
 Scale: 1" = 30'-0"

drawings & specifications of this architect remain solely his property. they are to be used only for the project for which they were produced, until waived, signed & dated. they are not final or valid. any use or reproduction of these documents without the written consent of the architect is prohibited.

copyright © 2022
 John David Burke, Architect

#	revisions	date	description
1			
2			
3			
4			
5			

jdB architect
 architect

John David Burke, Architect, 6037 S. Fort Apache Rd., #110, Las Vegas, NV 89148 (702)876-4863, jburke@jdburkearchitect.com

Park at Horizon Ridge
 for: DeSimone Companies
 N.E.C. Horizon Ridge Pkwy. & Jeffreys
 Henderson Nevada

date	12/23/2022
proj. no.	2021-21
drwn. by	
chkd. by	

sheet no.
ST1