

INDUSTRIAL PROPERTY FOR LEASE

WINDSONG BUSINESS PLAZA
17939 KIETH HARROW BLVD
HOUSTON TEXAS 77084



BUILDING SHELLS READY FOR TENANT BUILDOUT

Bldg 100:	20,000 SF
Bldg 200:	23,000 SF
Min Divisability:	2,000 SF / 2,500 SF
Eave Height:	18'
Power:	3 Phase / 480 V / 400 AMPS 3 Phase / 208 V / 100 AMPS
Loading:	Grade-Level 12' x 12' Common Area Loading Dock
Fire Sprinkler:	ESFR Systems in Both Buildings
Lease Rate:	Call for Pricing (NNN)




Corner of Kieth Harrow Blvd &
Windsong Trail between
Hwy 6 & Barker Cypress
(Did not flood during Harvey)



1212 Antoine / Houston, TX 77055 / 713 973-0525 / info@windsongbusinessplaza.com

INDUSTRIAL PROPERTY FOR LEASE

WINDSONG BUSINESS PLAZA
17939 KIETH HARROW BLVD
HOUSTON TEXAS 77084

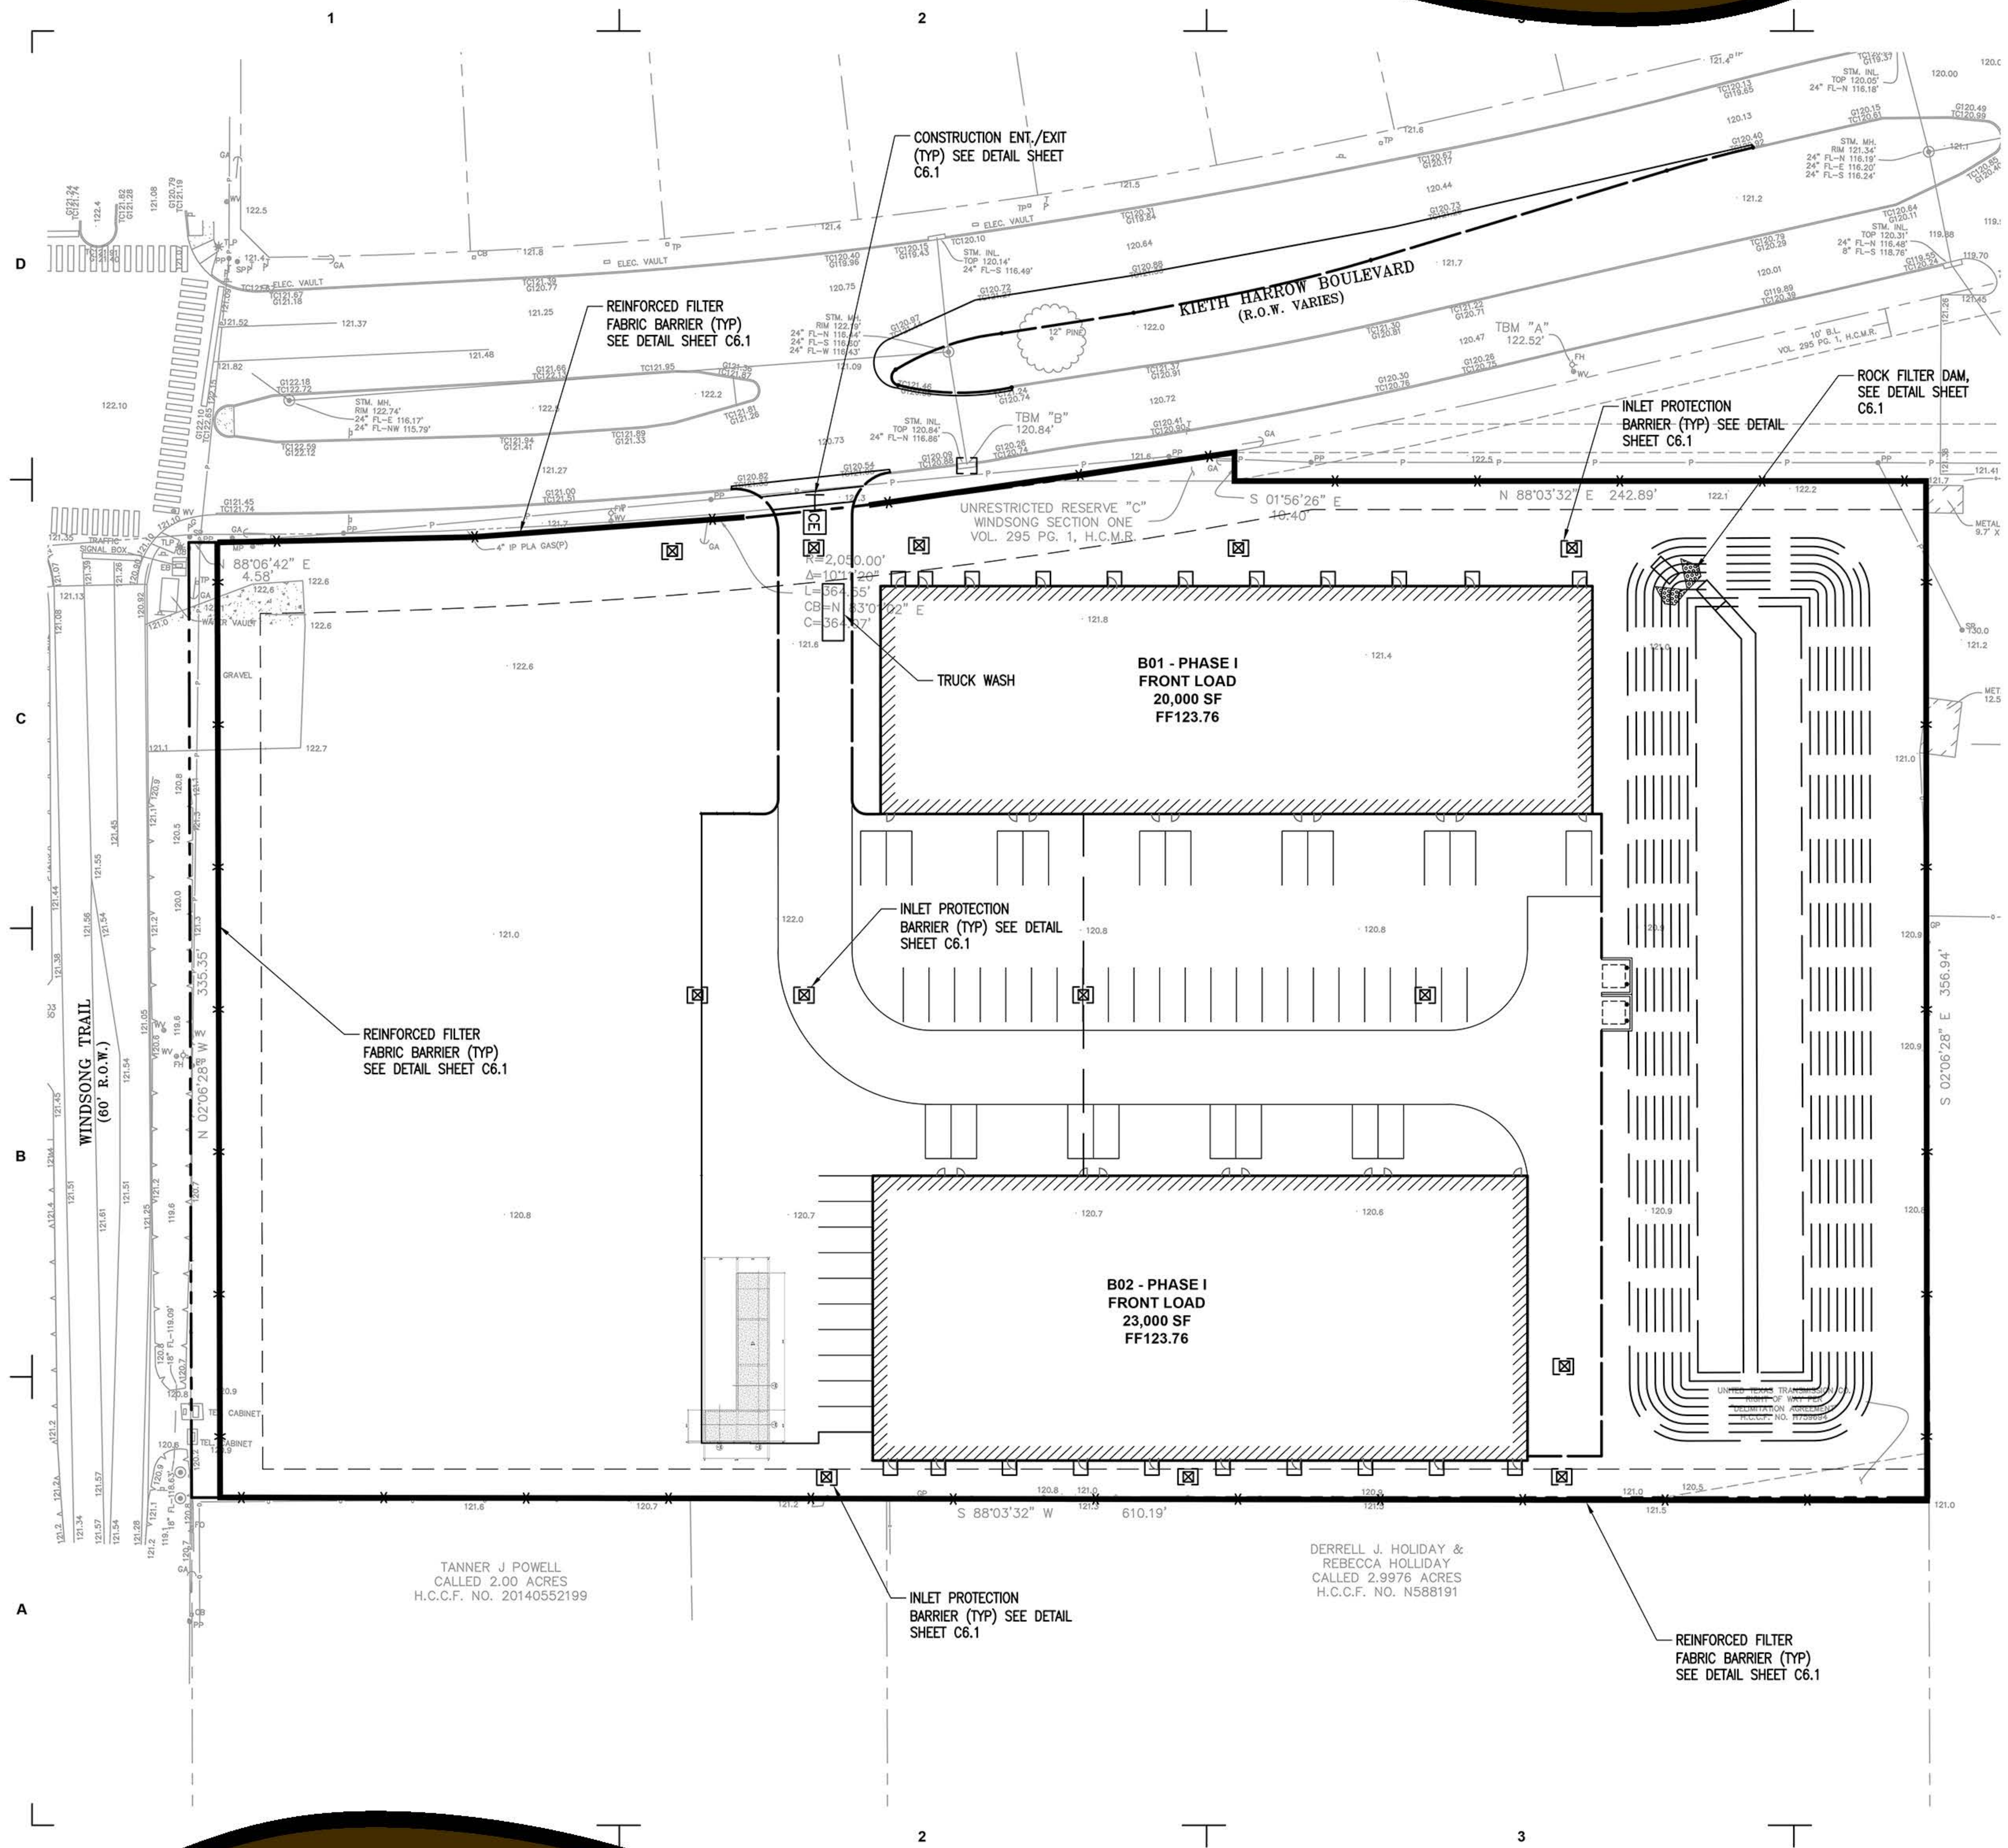


INDUSTRIAL PROPERTY FOR LEASE

WINDSONG BUSINESS PLAZA
17939 KIETH HARROW BLVD
HOUSTON TEXAS 77084

SUITE 100

Bldg: 20,000 sqft
Divisions: 2,000+ sqft
Dimensions: 250 ft x 80 ft

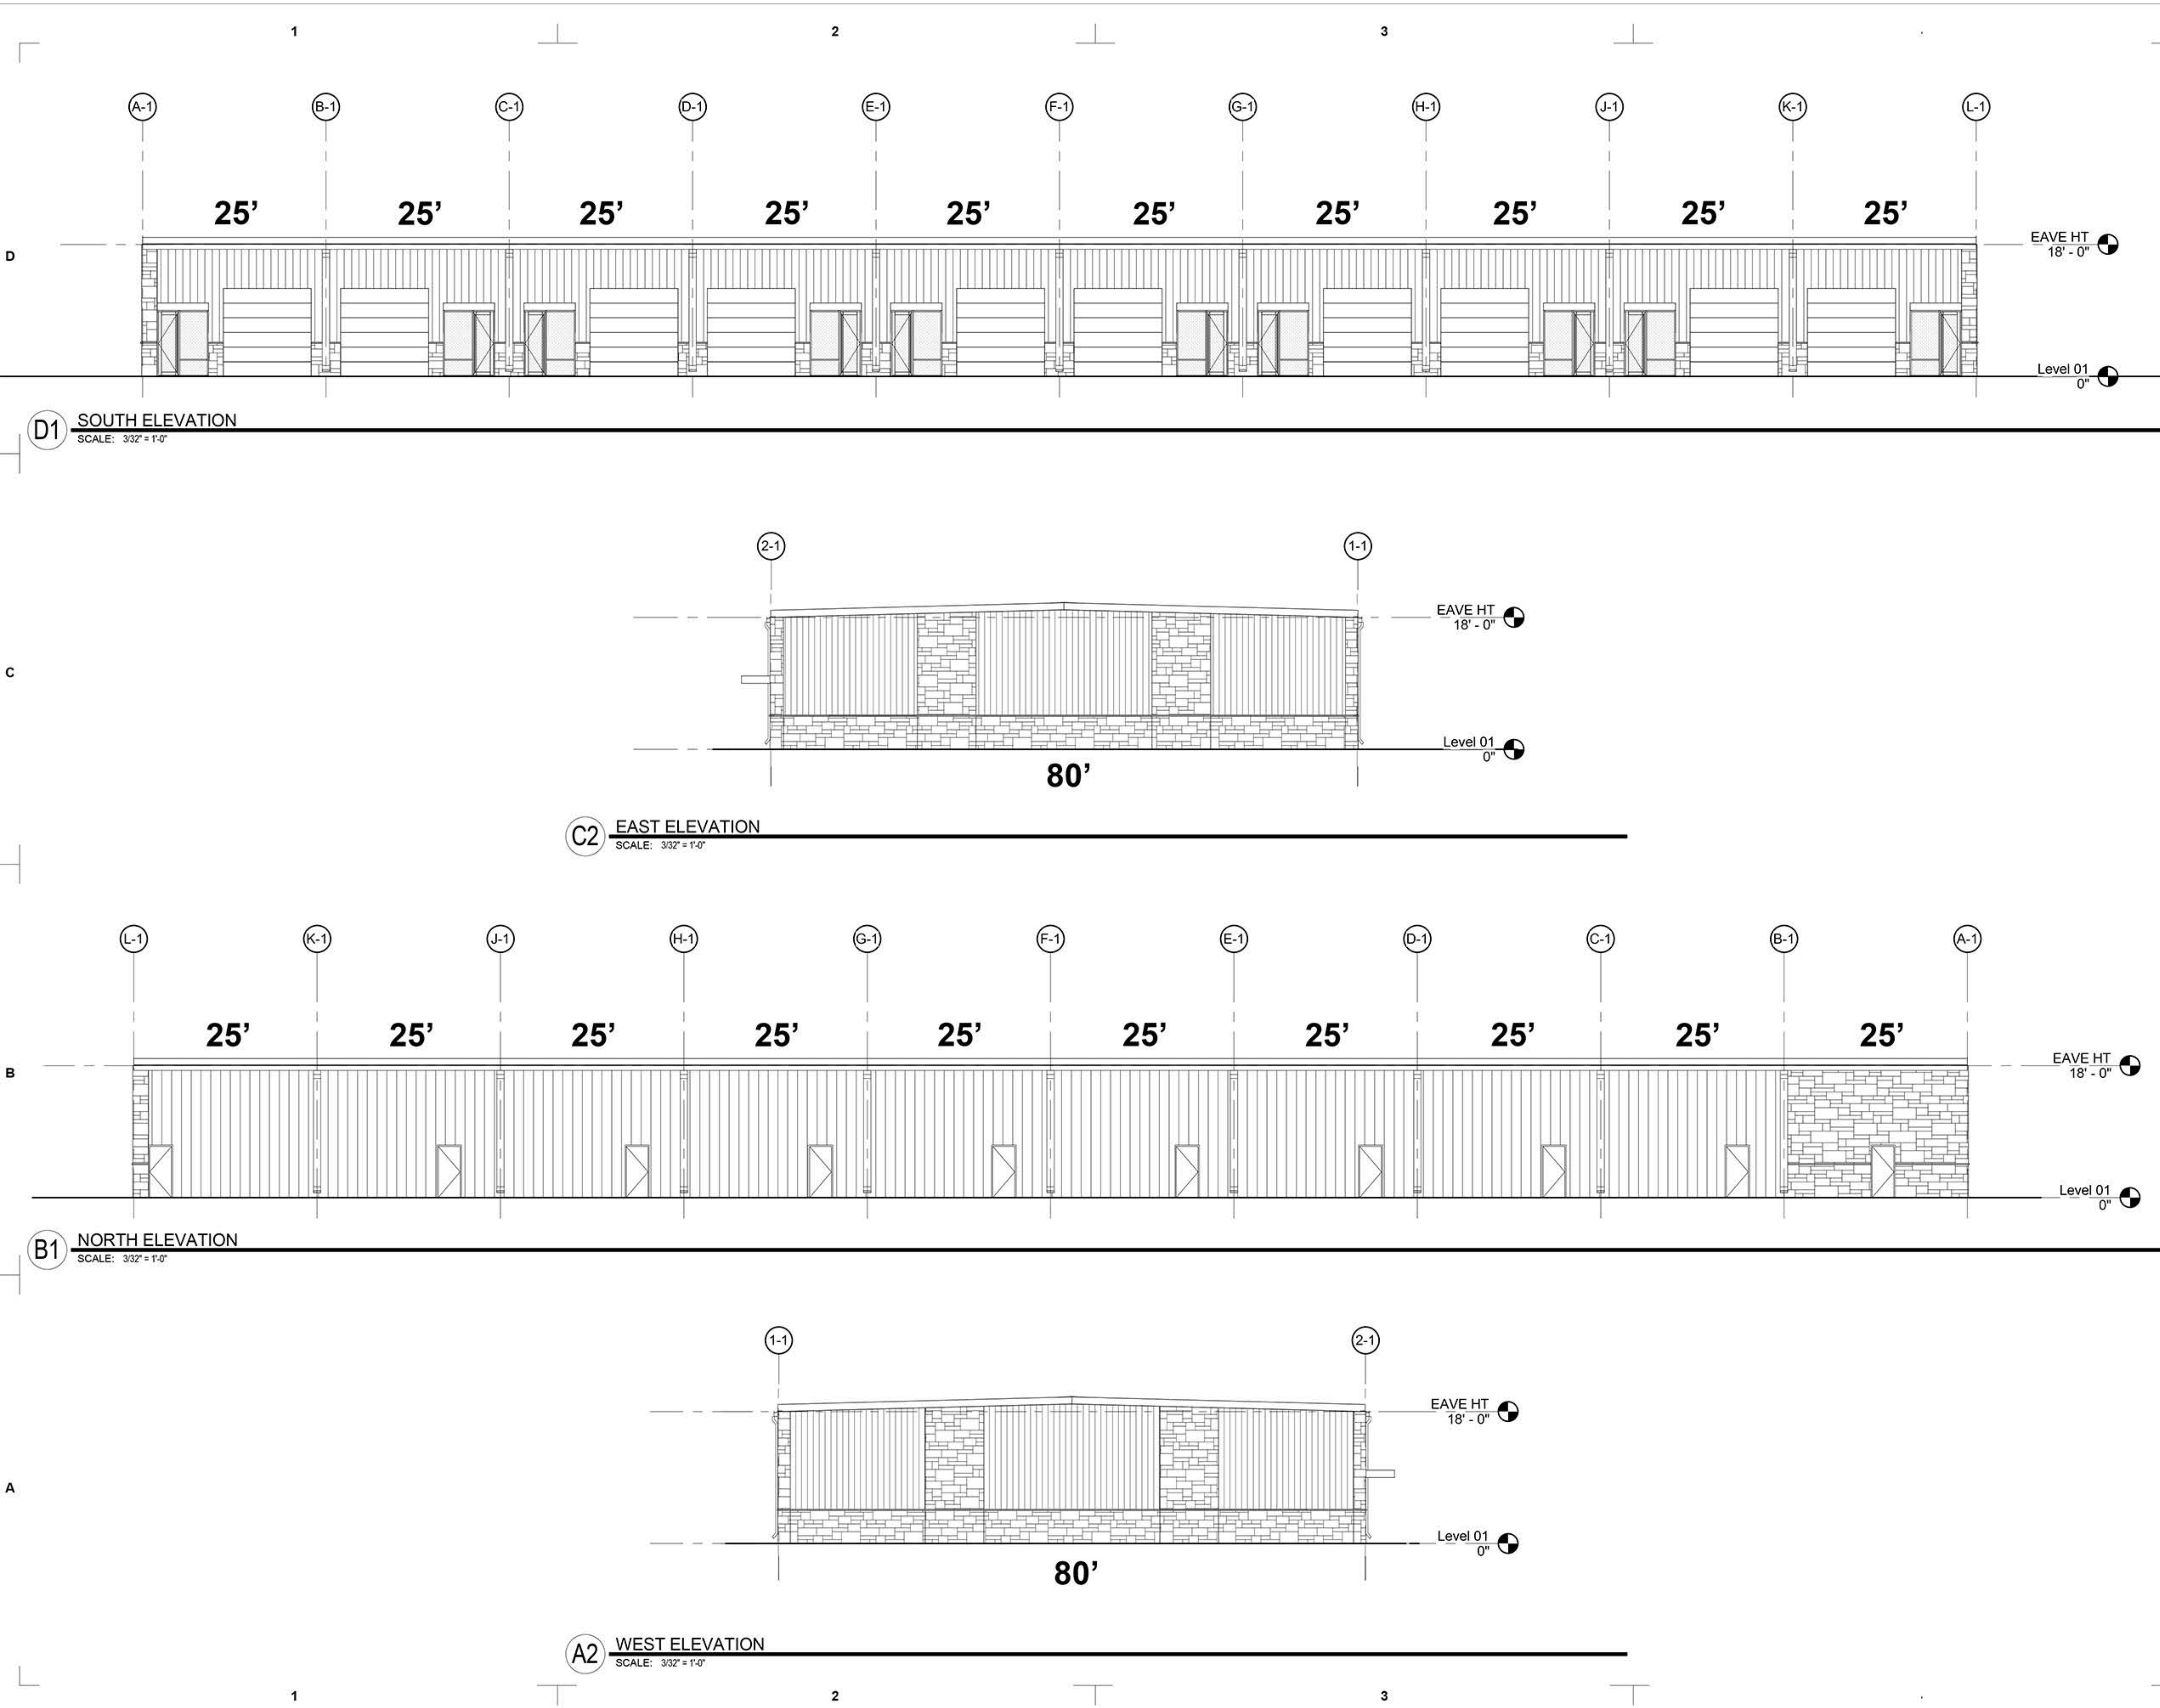


INDUSTRIAL PROPERTY FOR LEASE


WINDSONG BUSINESS PLAZA
17939 KIETH HARROW BLVD
HOUSTON TEXAS 77084

SUITE 200


Bldg: 23,000 sqft
Divisions: 2,500+ sqft
Dimensions: 230 ft x 100 ft

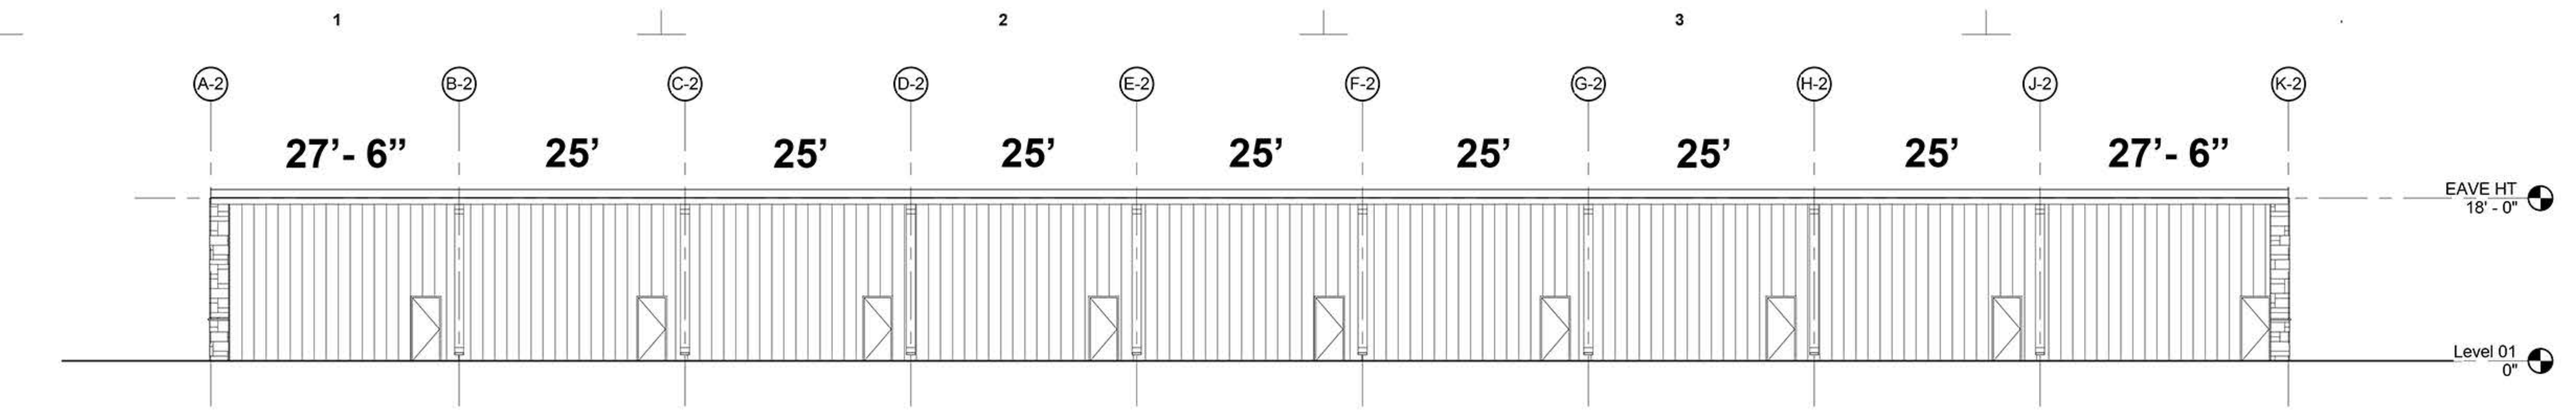


D1 SOUTH ELEVATION
SCALE: 3/32" = 1'-0"

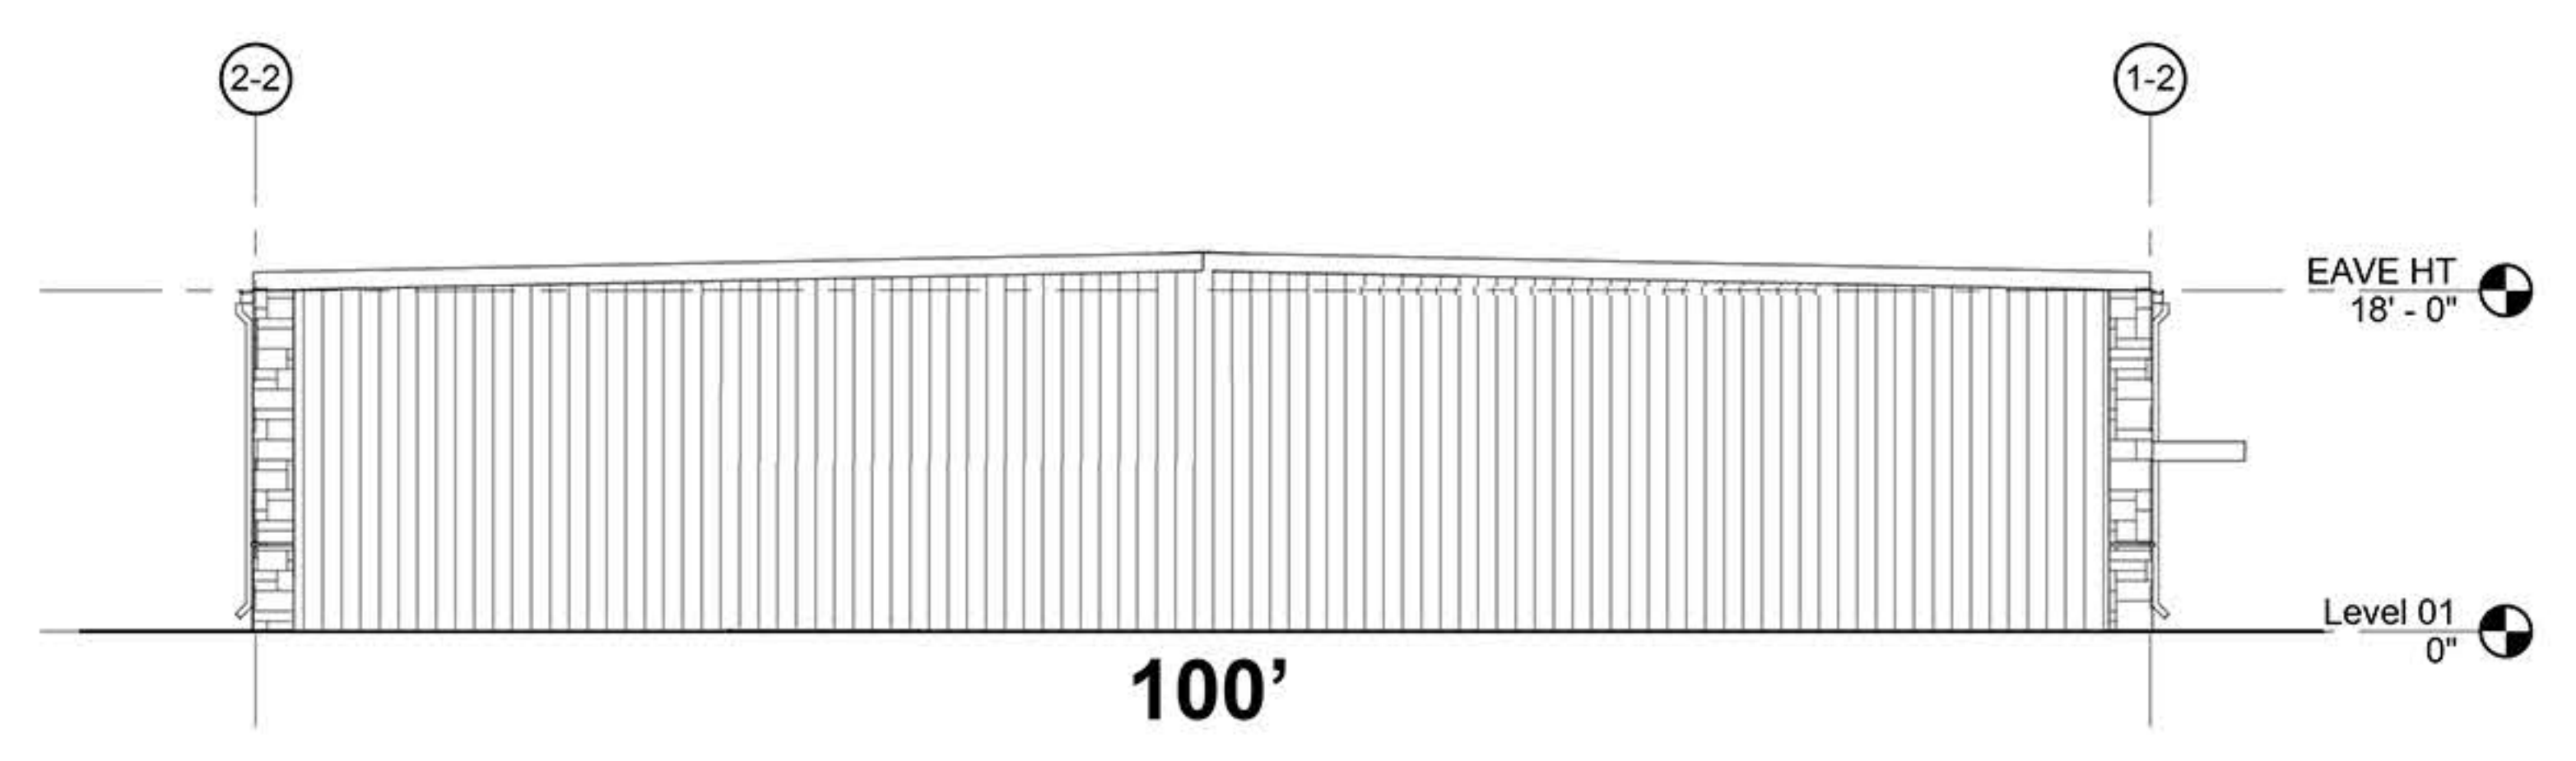

C2 EAST ELEVATION
SCALE: 3/32" = 1'-0"

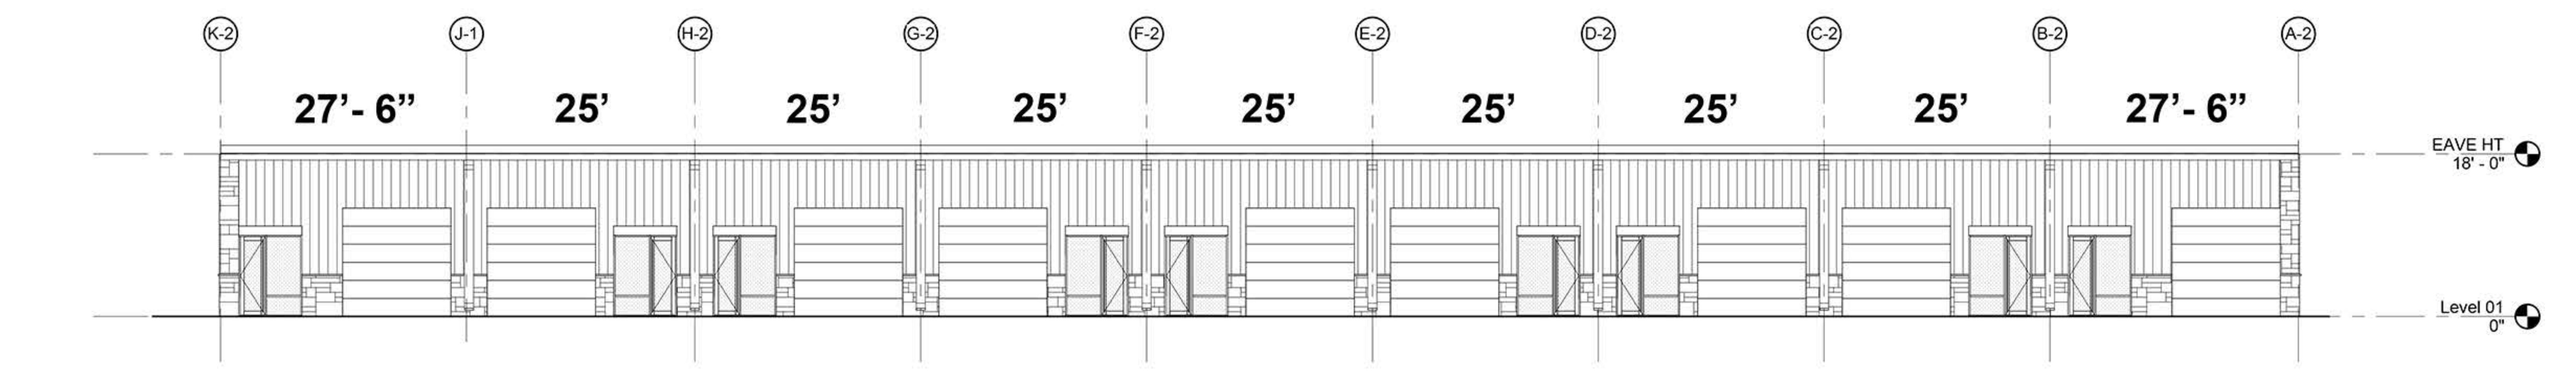

B1 NORTH ELEVATION
SCALE: 3/32" = 1'-0"

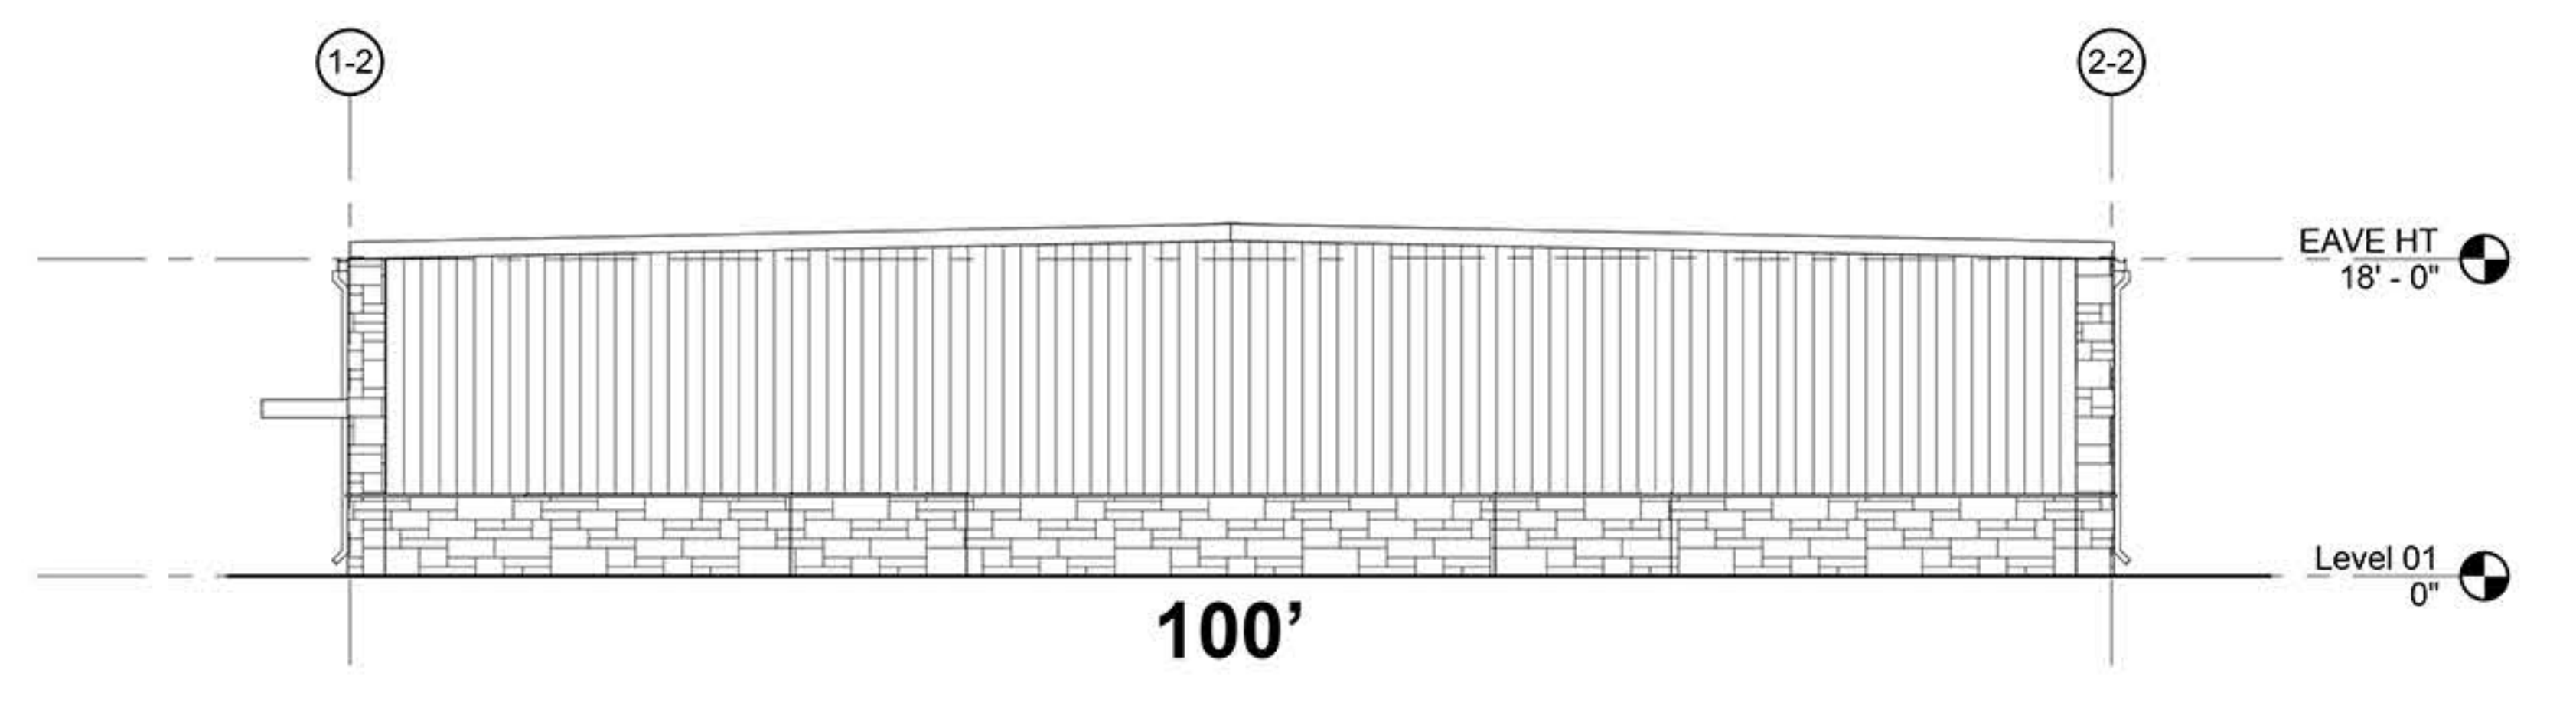

A2 WEST ELEVATION
SCALE: 3/32" = 1'-0"



INDUSTRIAL PROPERTY FOR LEASE

WINDSONG BUSINESS PLAZA
17939 KIETH HARROW BLVD
HOUSTON TEXAS 77084



Information About Brokerage Services

Texas law requires all real estate license holders to give the following information about brokerage services to prospective buyers, tenants, sellers and landlords.

11-2-2015



TYPES OF REAL ESTATE LICENSE HOLDERS:

- A **BROKER** is responsible for all brokerage activities, including acts performed by sales agents sponsored by the broker.
- A **SALES AGENT** must be sponsored by a broker and works with clients on behalf of the broker.

A BROKER'S MINIMUM DUTIES REQUIRED BY LAW (A client is the person or party that the broker represents):

- Put the interests of the client above all others, including the broker's own interests;
- Inform the client of any material information about the property or transaction received by the broker;
- Answer the client's questions and present any offer to or counter-offer from the client; and
- Treat all parties to a real estate transaction honestly and fairly.

A LICENSE HOLDER CAN REPRESENT A PARTY IN A REAL ESTATE TRANSACTION:

AS AGENT FOR OWNER (SELLER/LANDLORD): The broker becomes the property owner's agent through an agreement with the owner, usually in a written listing to sell or property management agreement. An owner's agent must perform the broker's minimum duties above and must inform the owner of any material information about the property or transaction known by the agent, including information disclosed to the agent or subagent by the buyer or buyer's agent.

AS AGENT FOR BUYER/TENANT: The broker becomes the buyer/tenant's agent by agreeing to represent the buyer, usually through a written representation agreement. A buyer's agent must perform the broker's minimum duties above and must inform the buyer of any material information about the property or transaction known by the agent, including information disclosed to the agent by the seller or seller's agent.

AS AGENT FOR BOTH - INTERMEDIARY: To act as an intermediary between the parties the broker must first obtain the written agreement of *each party* to the transaction. The written agreement must state who will pay the broker and, in conspicuous bold or underlined print, set forth the broker's obligations as an intermediary. A broker who acts as an intermediary:

- Must treat all parties to the transaction impartially and fairly;
- May, with the parties' written consent, appoint a different license holder associated with the broker to each party (owner and buyer) to communicate with, provide opinions and advice to, and carry out the instructions of each party to the transaction.
- Must not, unless specifically authorized in writing to do so by the party, disclose:
 - that the owner will accept a price less than the written asking price;
 - that the buyer/tenant will pay a price greater than the price submitted in a written offer; and
 - any confidential information or any other information that a party specifically instructs the broker in writing not to disclose, unless required to do so by law.

AS SUBAGENT: A license holder acts as a subagent when aiding a buyer in a transaction without an agreement to represent the buyer. A subagent can assist the buyer but does not represent the buyer and must place the interests of the owner first.

TO AVOID DISPUTES, ALL AGREEMENTS BETWEEN YOU AND A BROKER SHOULD BE IN WRITING AND CLEARLY ESTABLISH:

- The broker's duties and responsibilities to you, and your obligations under the representation agreement.
- Who will pay the broker for services provided to you, when payment will be made and how the payment will be calculated.

LICENSE HOLDER CONTACT INFORMATION: This notice is being provided for information purposes. It does not create an obligation for you to use the broker's services. Please acknowledge receipt of this notice below and retain a copy for your records.

New Leaf Real Estate, LLC	569710	dhouston@newleafre.com	(713) 820-4017
Licensed Broker /Broker Firm Name or Primary Assumed Business Name	License No.	Email	Phone
David Houston	569710	dhouston@newleafre.com	(713) 820-4017
Designated Broker of Firm	License No.	Email	Phone
Licensed Supervisor of Sales Agent/ Associate	License No.	Email	Phone
Michael G McMillan	707212	mgavinmcm@yahoo.com	(310) 743-2609
Sales Agent/Associate's Name	License No.	Email	Phone

Buyer/Tenant/Seller/Landlord Initials

Date

Regulated by the Texas Real Estate Commission

Information available at www.trec.texas.gov

IABS 1-0



1212 Antoine / Houston, TX 77055 / 713 973-0525 / info@windsongbusinessplaza.com