


Fort Lee Executive Park

Two Executive Drive Fort Lee, New Jersey

FIFTH FLOOR PLAN


SEPTEMBER 18, 2000 SCALE: 1" = 20'-0"

NORTH

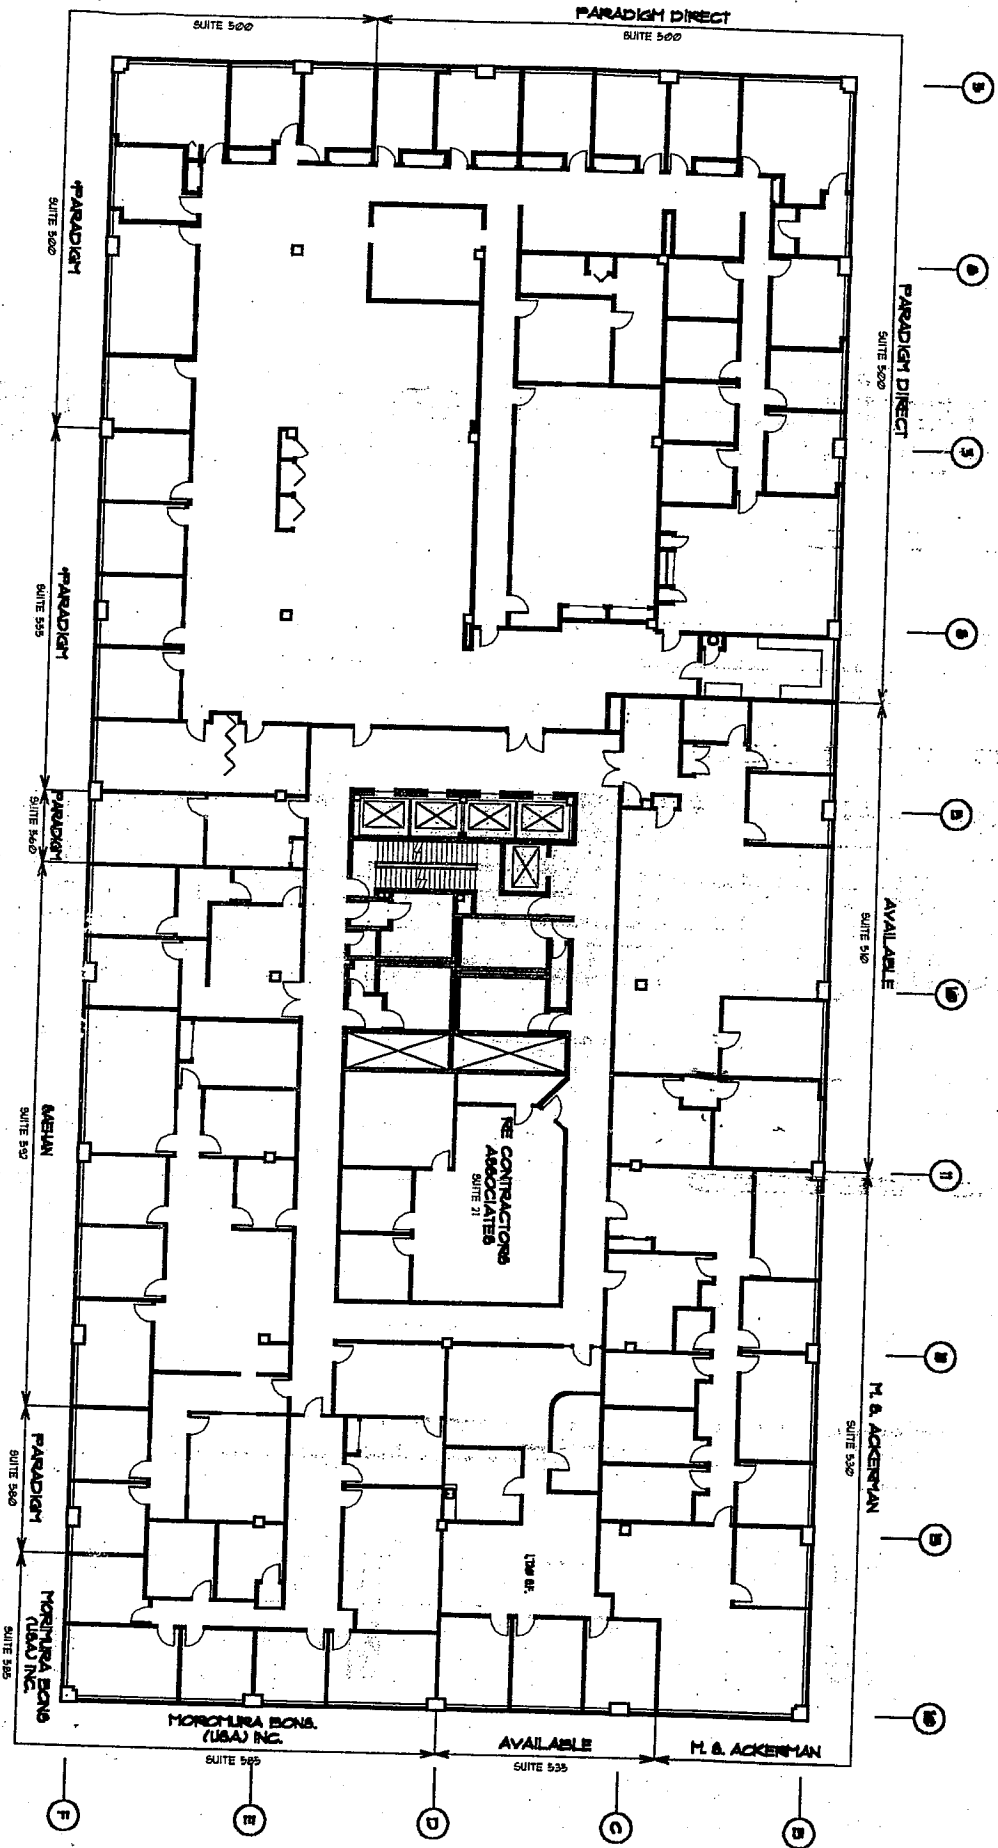

AXIS
architectural studio

South Dean Street Englewood, NJ 07631
1.816.1818 Fax 201.816.0212

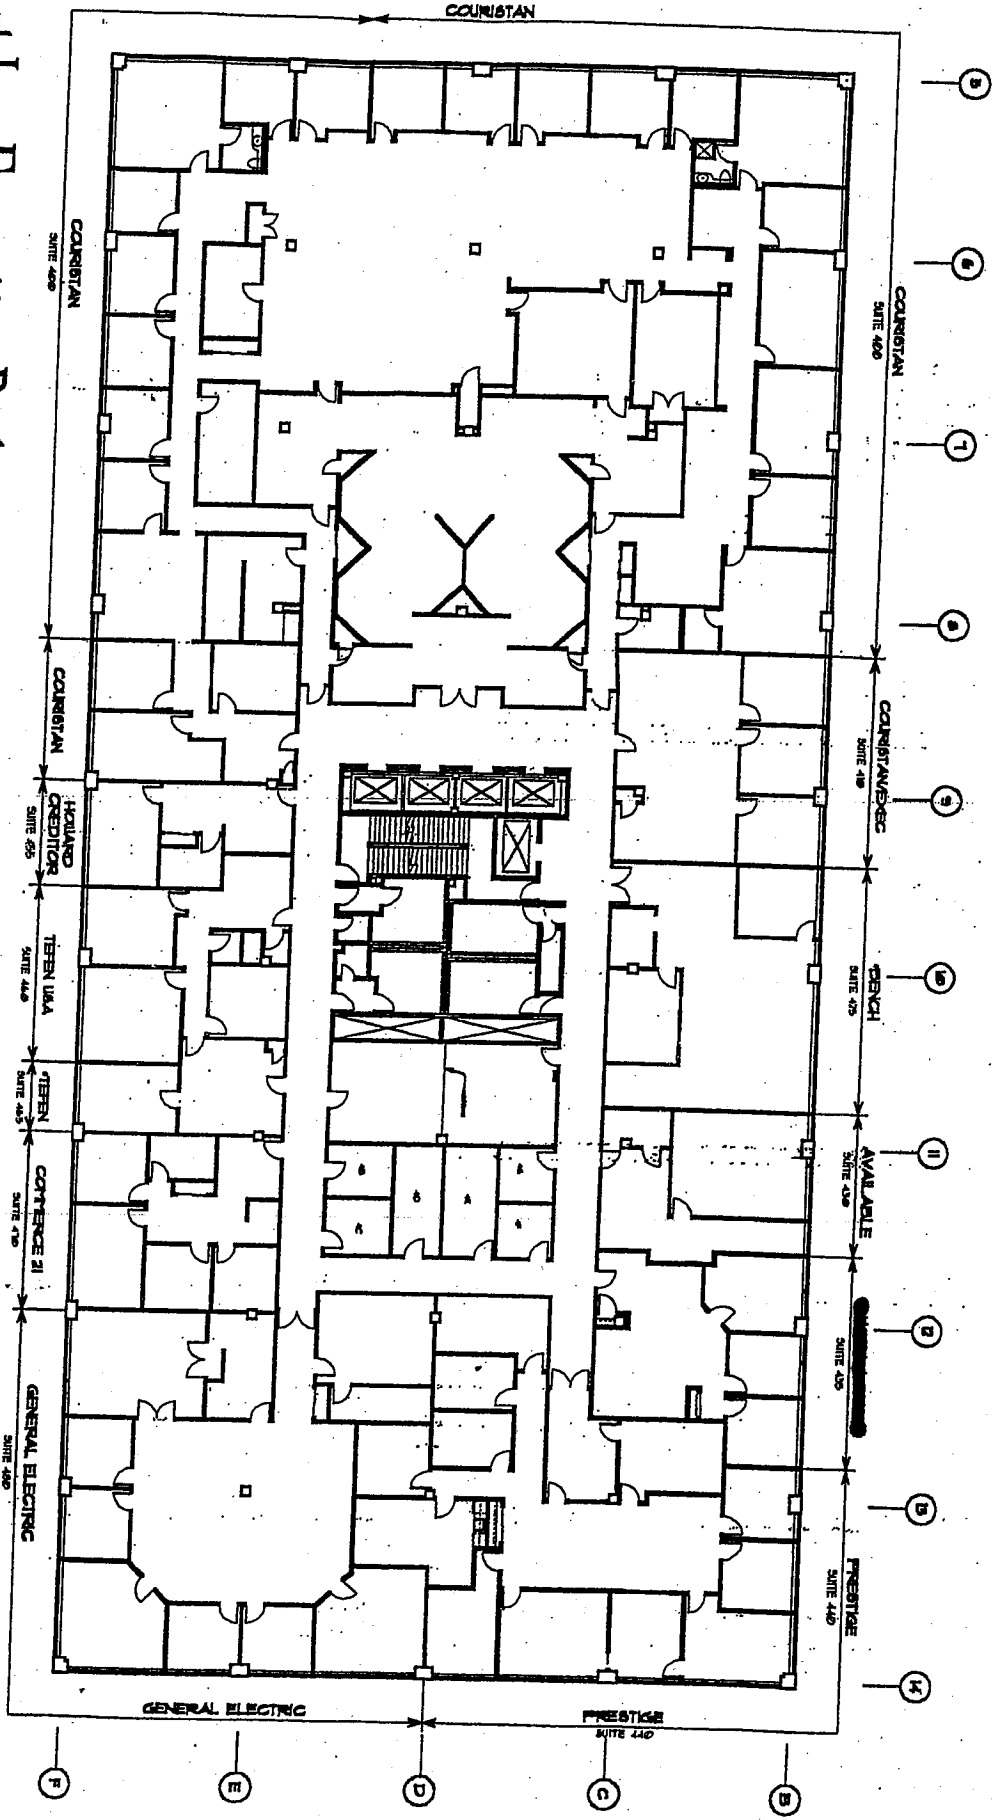

Port Lee Executive Park

Executive Drive Port Lee, New Jersey

4TH FLOOR PLAN

TEMPER 18, 2000 SCALE: 1" = 20'-0"



AXIS
reductional audio

202 South Dean Street Englewood, NJ 07631
201.816.1818 Fax 201.816.0212