

UNDER CONSTRUCTION
FALL OF 2025
2725 Concord Road
Lafayette, Indiana




Now Leasing
4,800-9,600 SF
Office / Warehouse
Suites
Call for Pricing



Scott Wagoner, Broker
765-423-1515 Office
765-863-0973 Mobile
scott@alanwhiteagency.com

- Brand New Commercial Suites on Concord Road
- 4,800 SF Suites can be combined for up to 9,600 SF
- Suites are 30' wide by 80' deep
- 14'X14' rear overhead doors
- Landlord build out available
- Abundant Parking
- Located just North of the roundabout on Concord Road
- Minimum 3 year lease term
- Zoned I-2
- Call for more details

www.alanwhiteagency.com

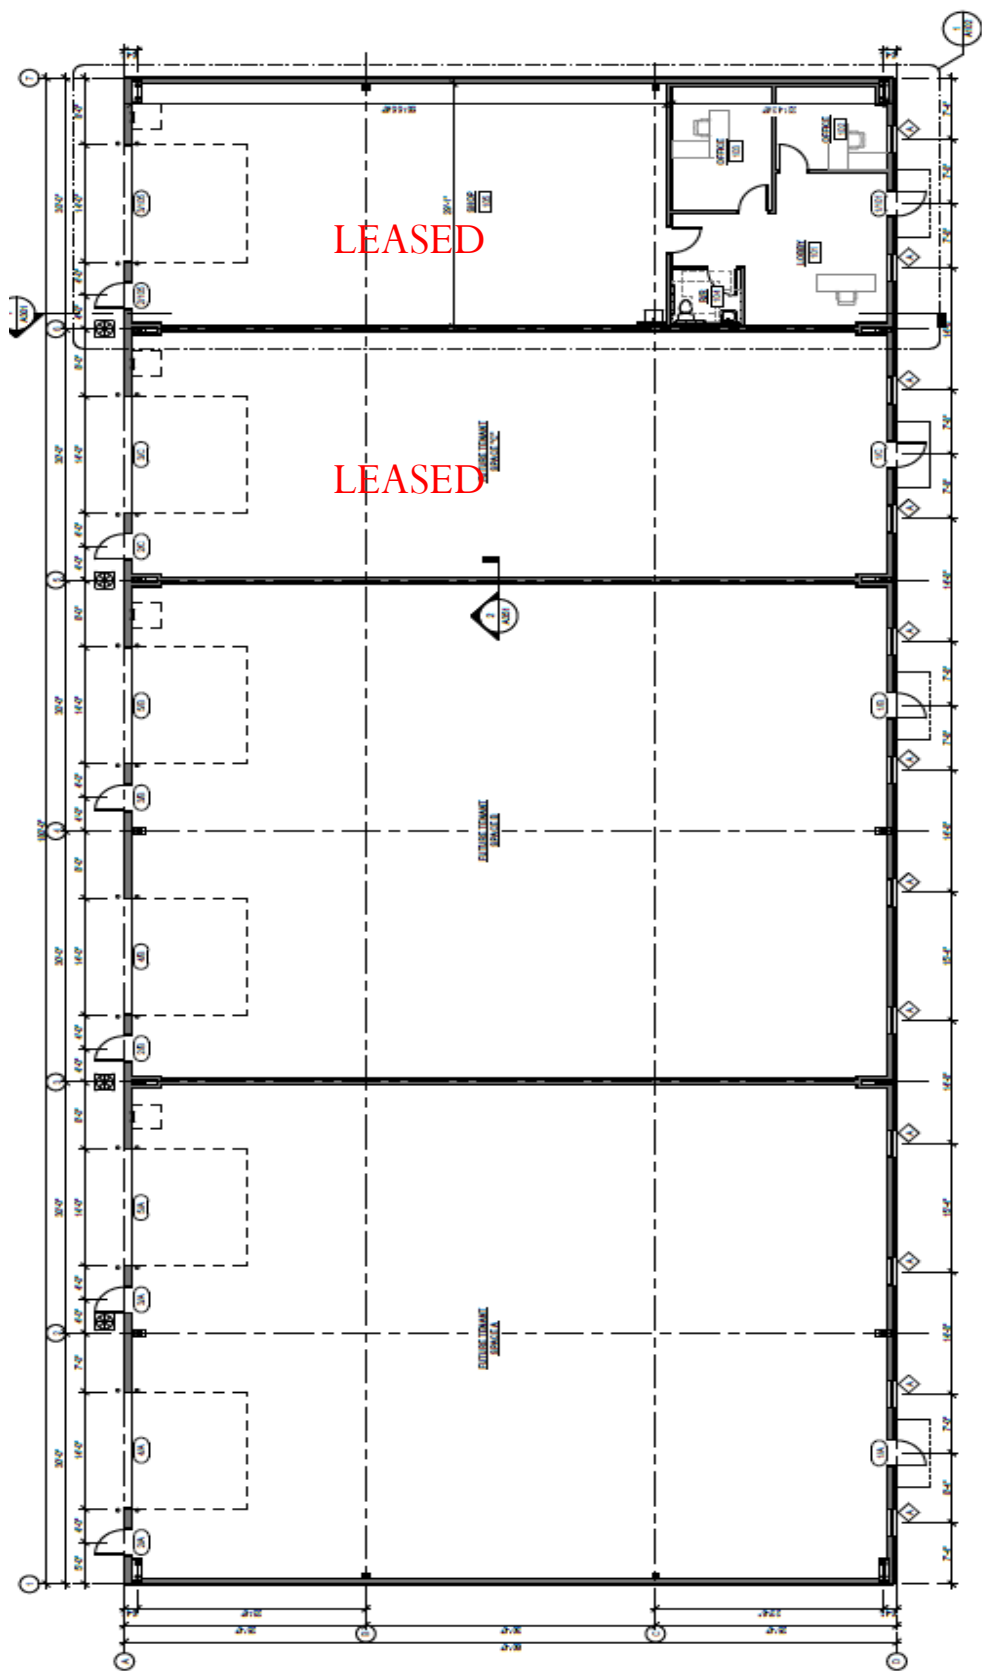


FIRST FLOOR PLAN
 SCALE: 1/8" = 1'-0" (24" x 36" SHEET)