


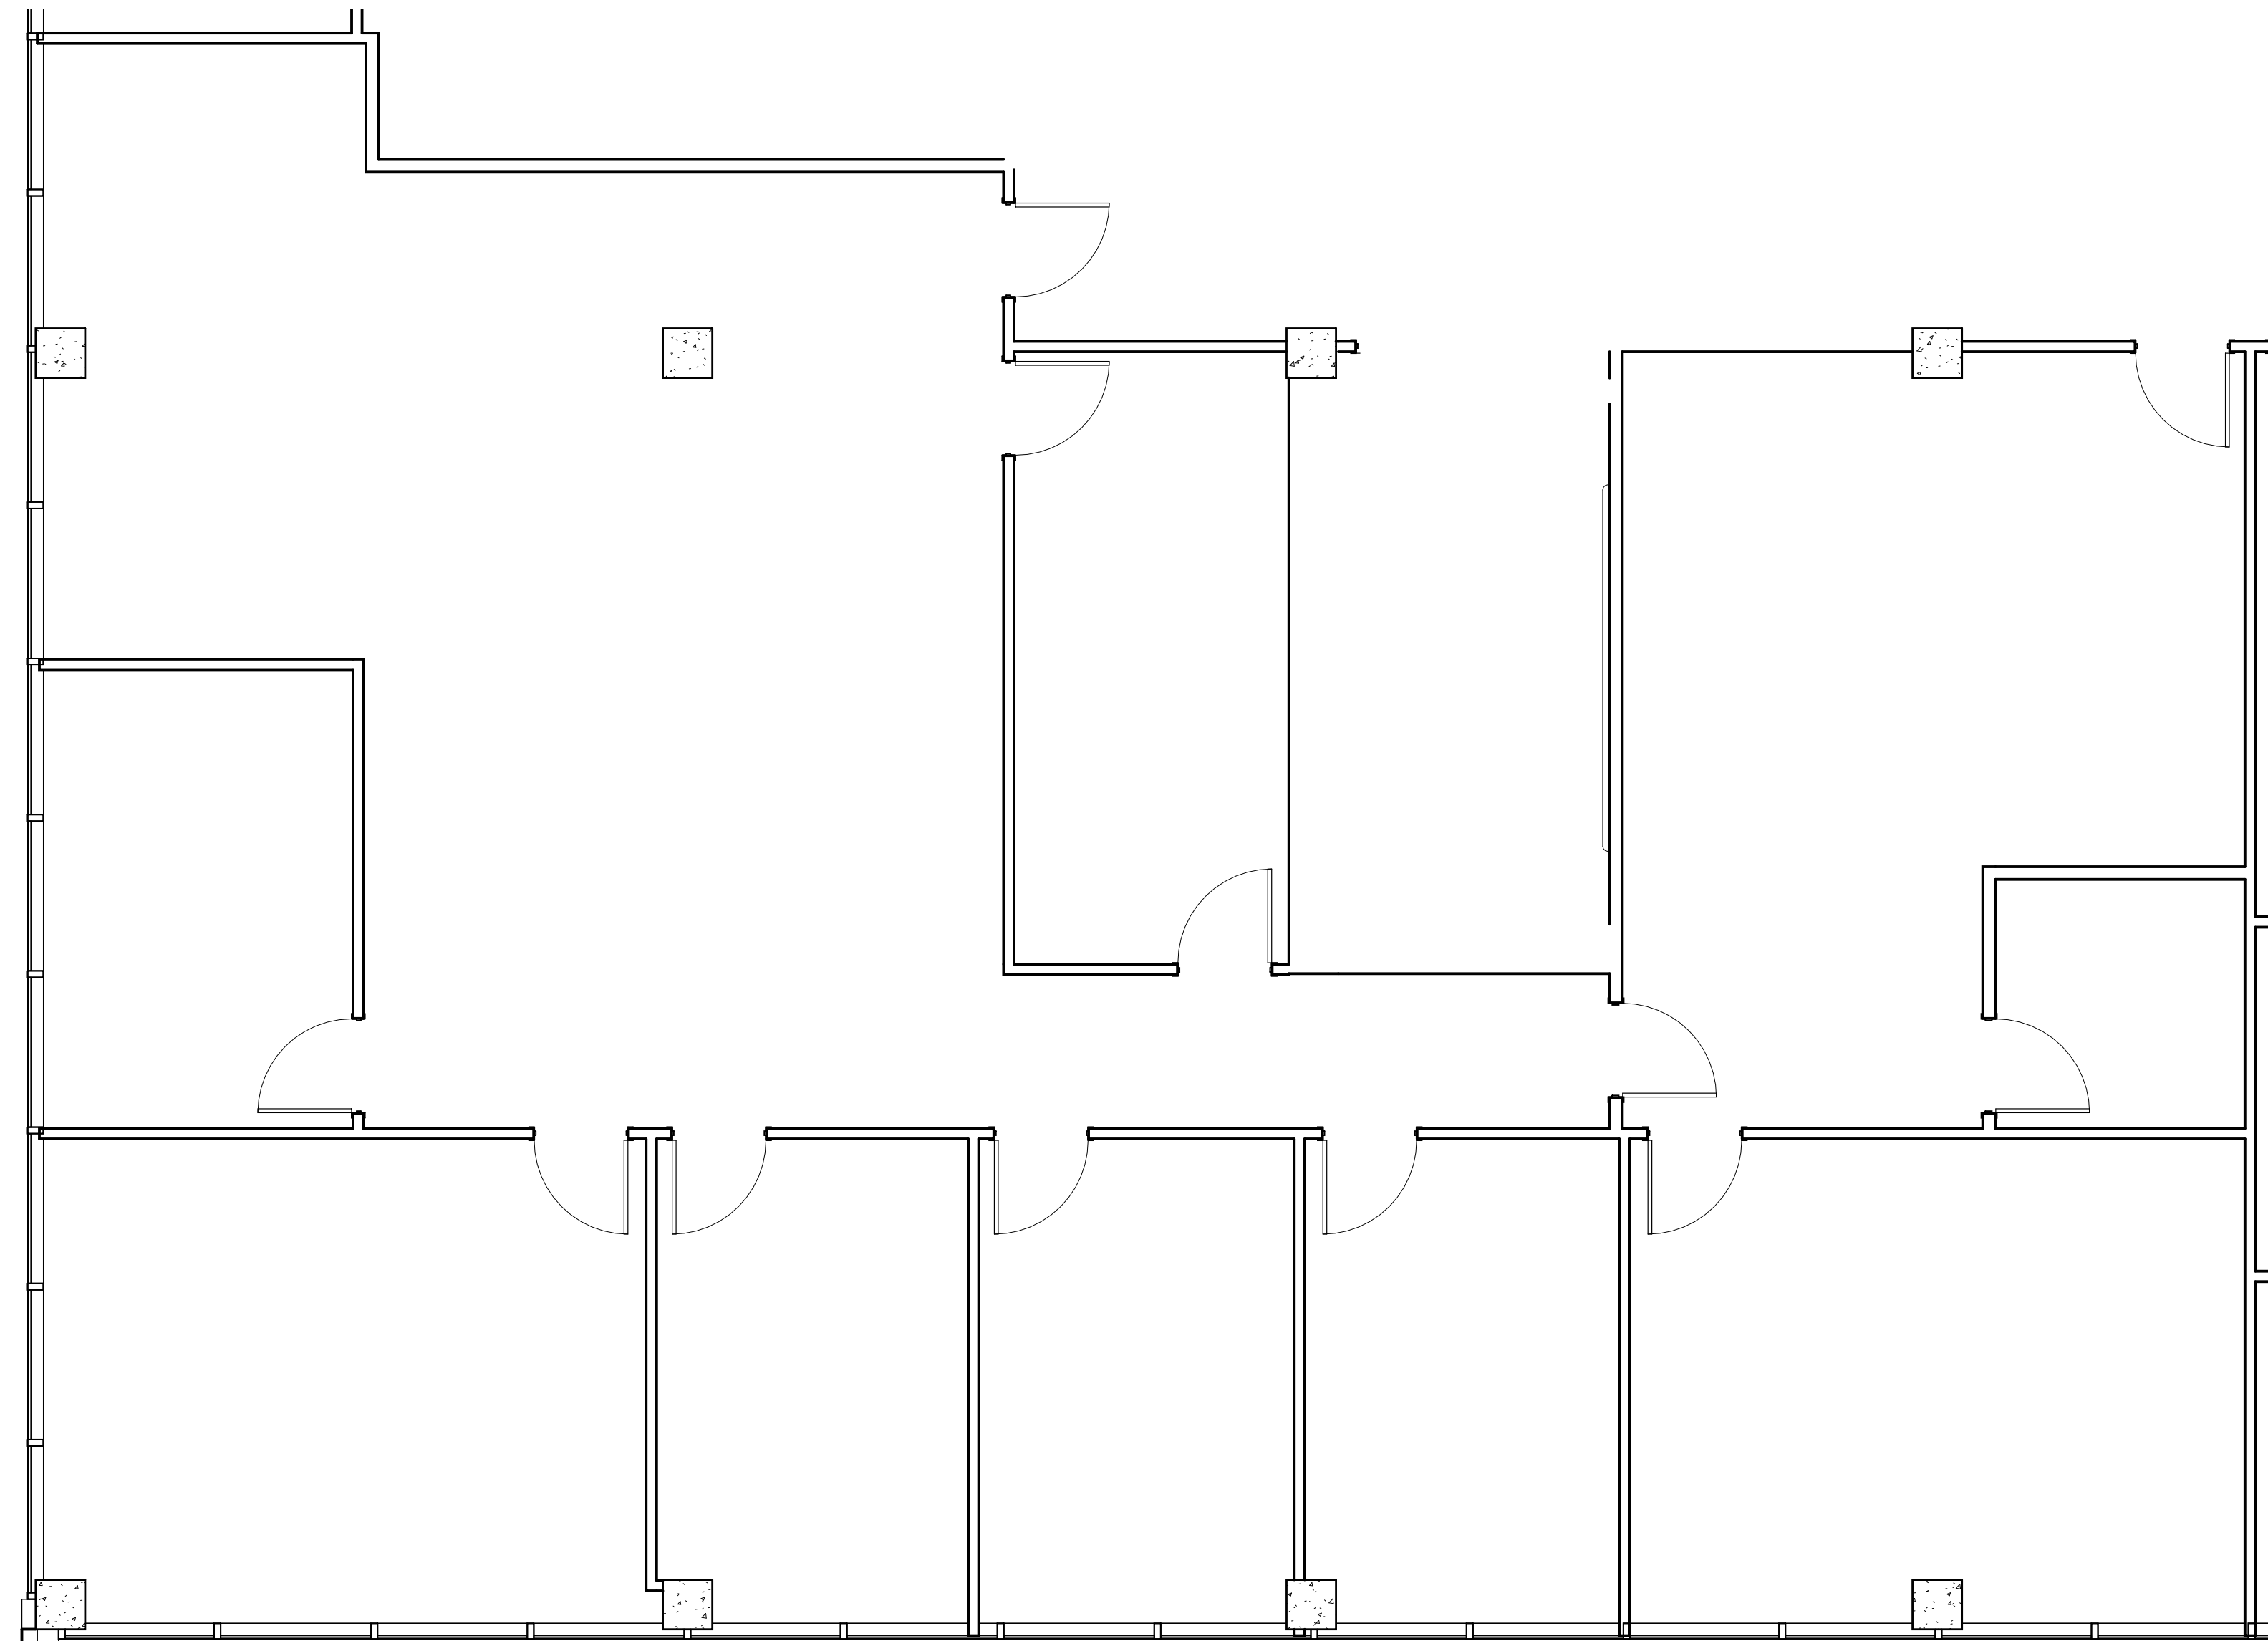

Century Building - Floor Plans - Suite 300 | 3,464 SF

84 Northeast Loop 410
San Antonio, TX 78216

Scale: 1/4" = 1'-0"

9/01/2026

LKDG Prj. No: 20109

