




COPYRIGHT 2025

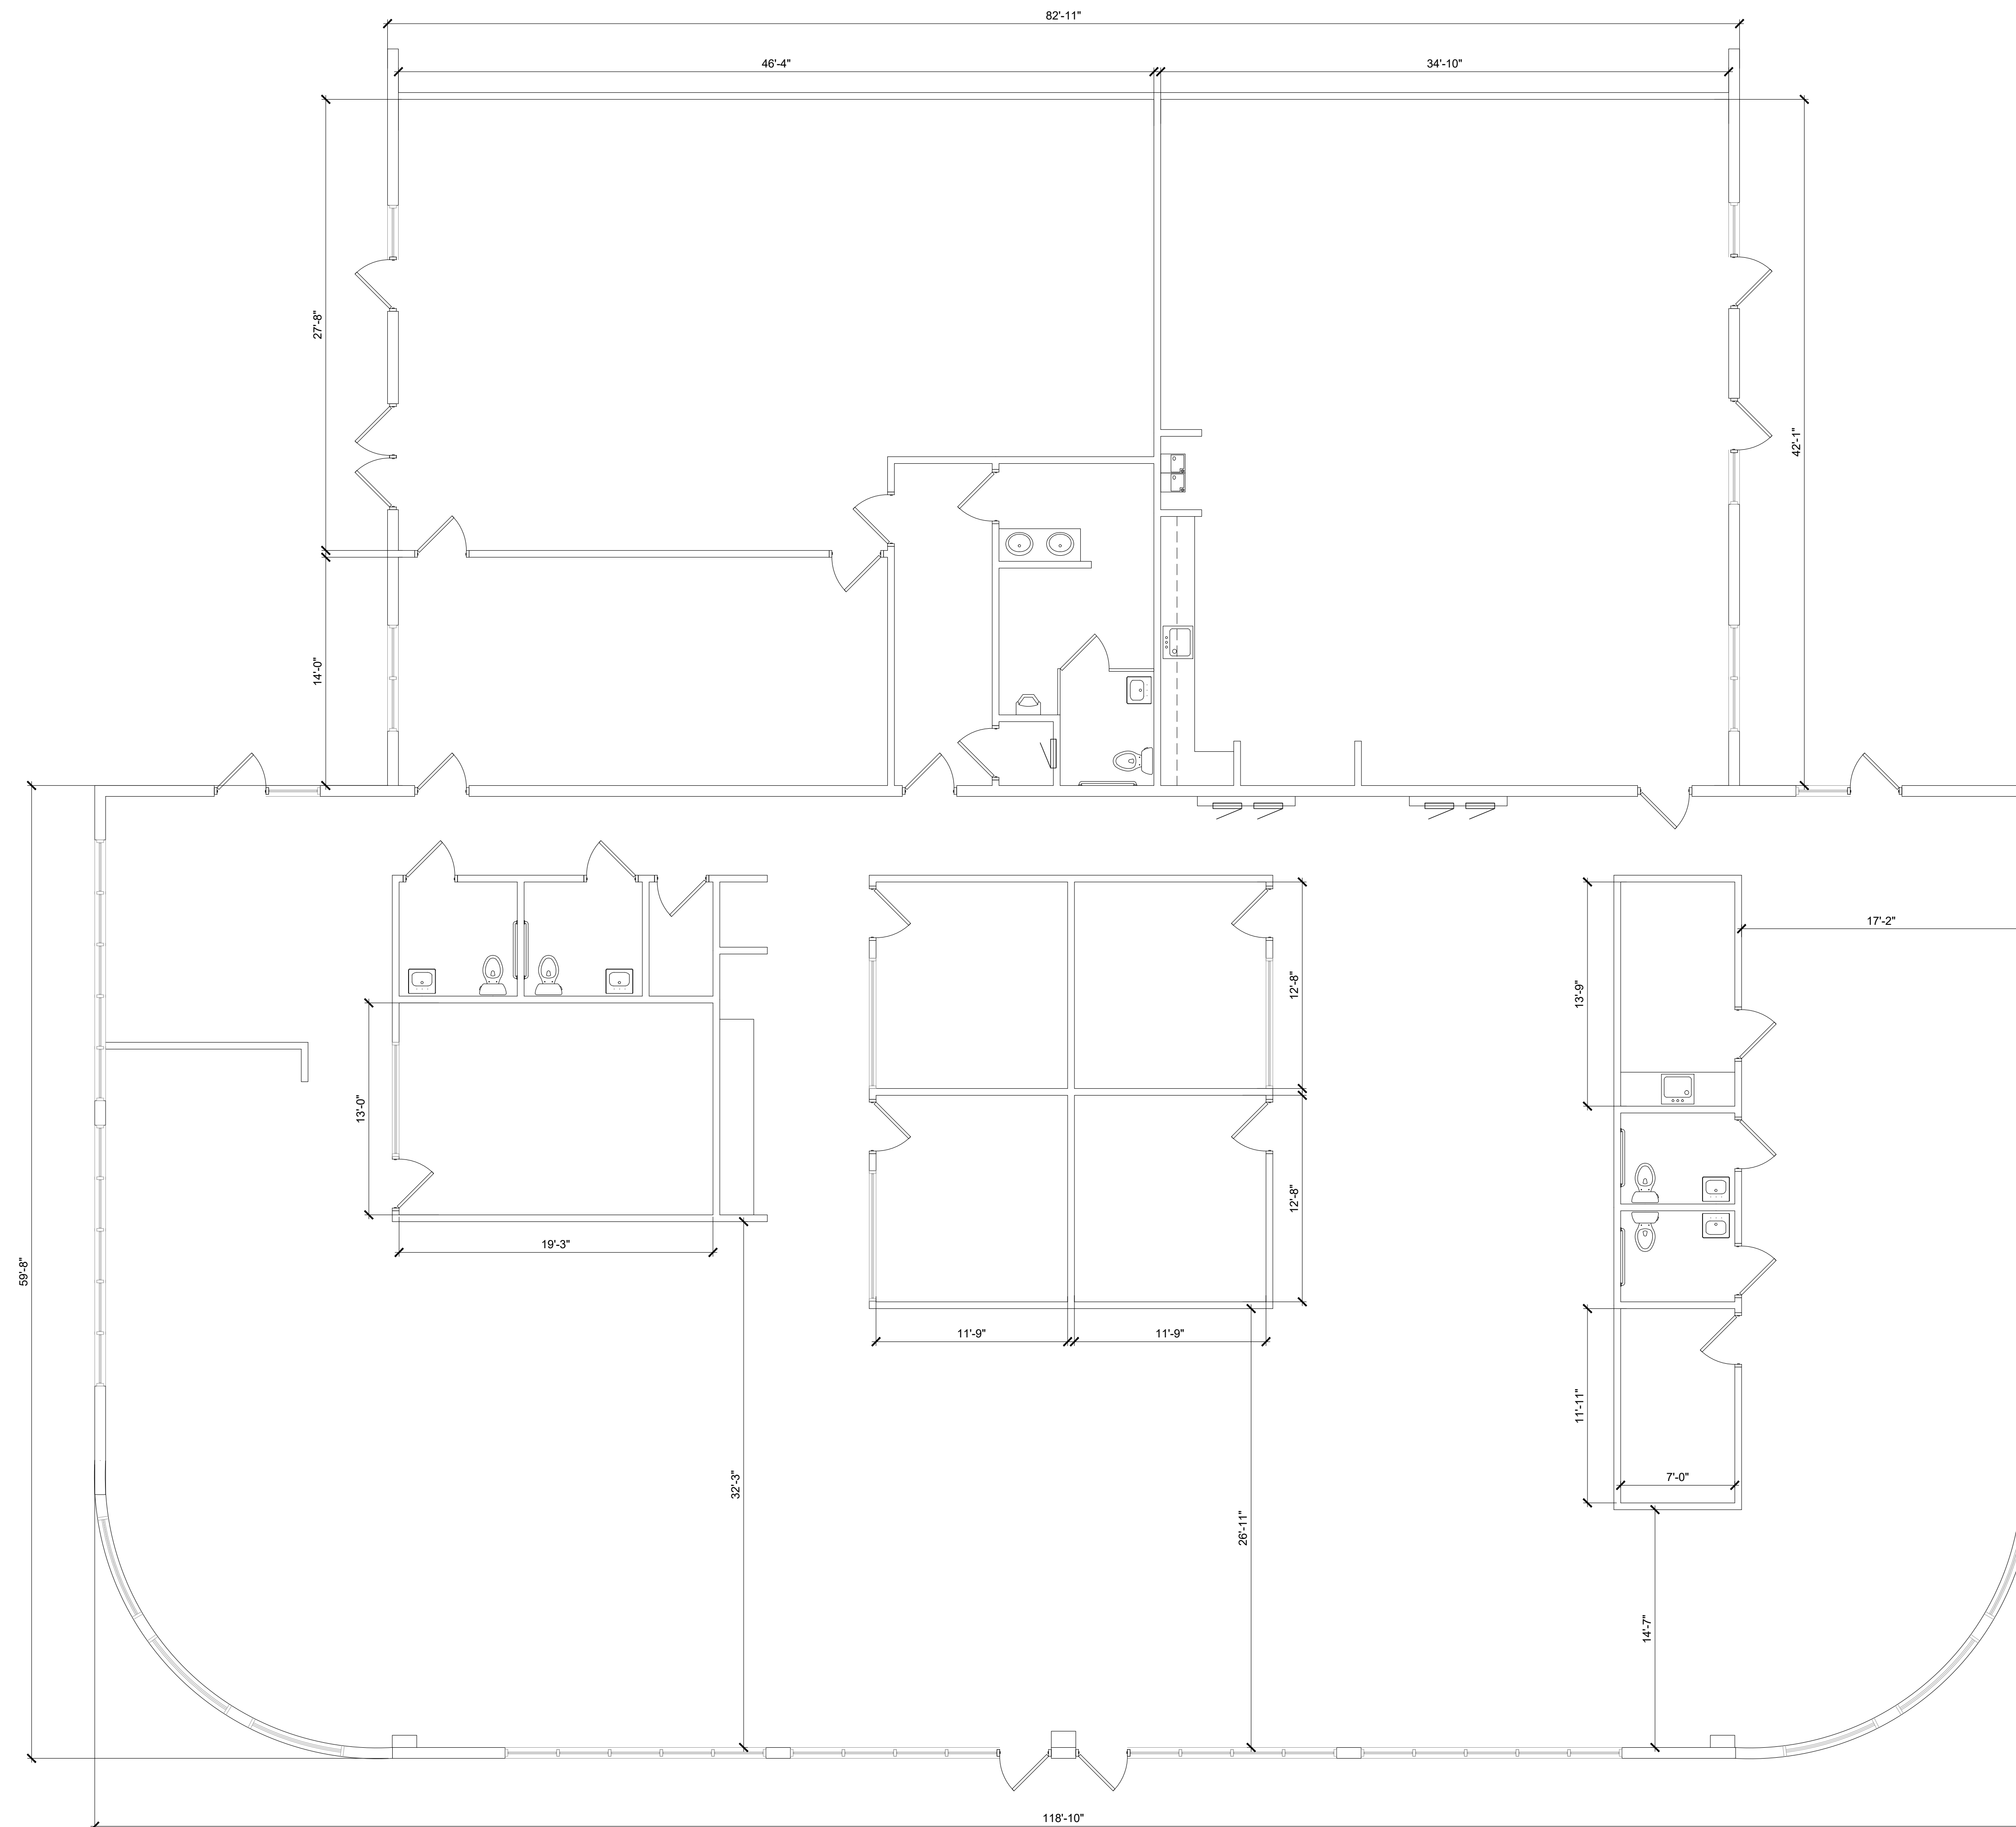

Juan A. Olaya
T: 561.827.6250
jaoconsultinginc@gmail.com

Existing layout for:

Suites 15

5555 Anglers Av.
Ft. Lauderdale, FL

Client:
Longpoint
13218 W. Broward Blvd.
Plantation, Fl. 33325

[illegible]

Project number	25014.3
Date	14 August 202
Drawn by	JAC
Checked by	ANS-JAC

Floor Plan	
------------	--