


BETHEL HOUSE OF GOD - MIXED-USE DEVELOPMENT

516 NW 4TH AVE, HALLANDALE BEACH, FL 33009

OCTOBER 14, 2022

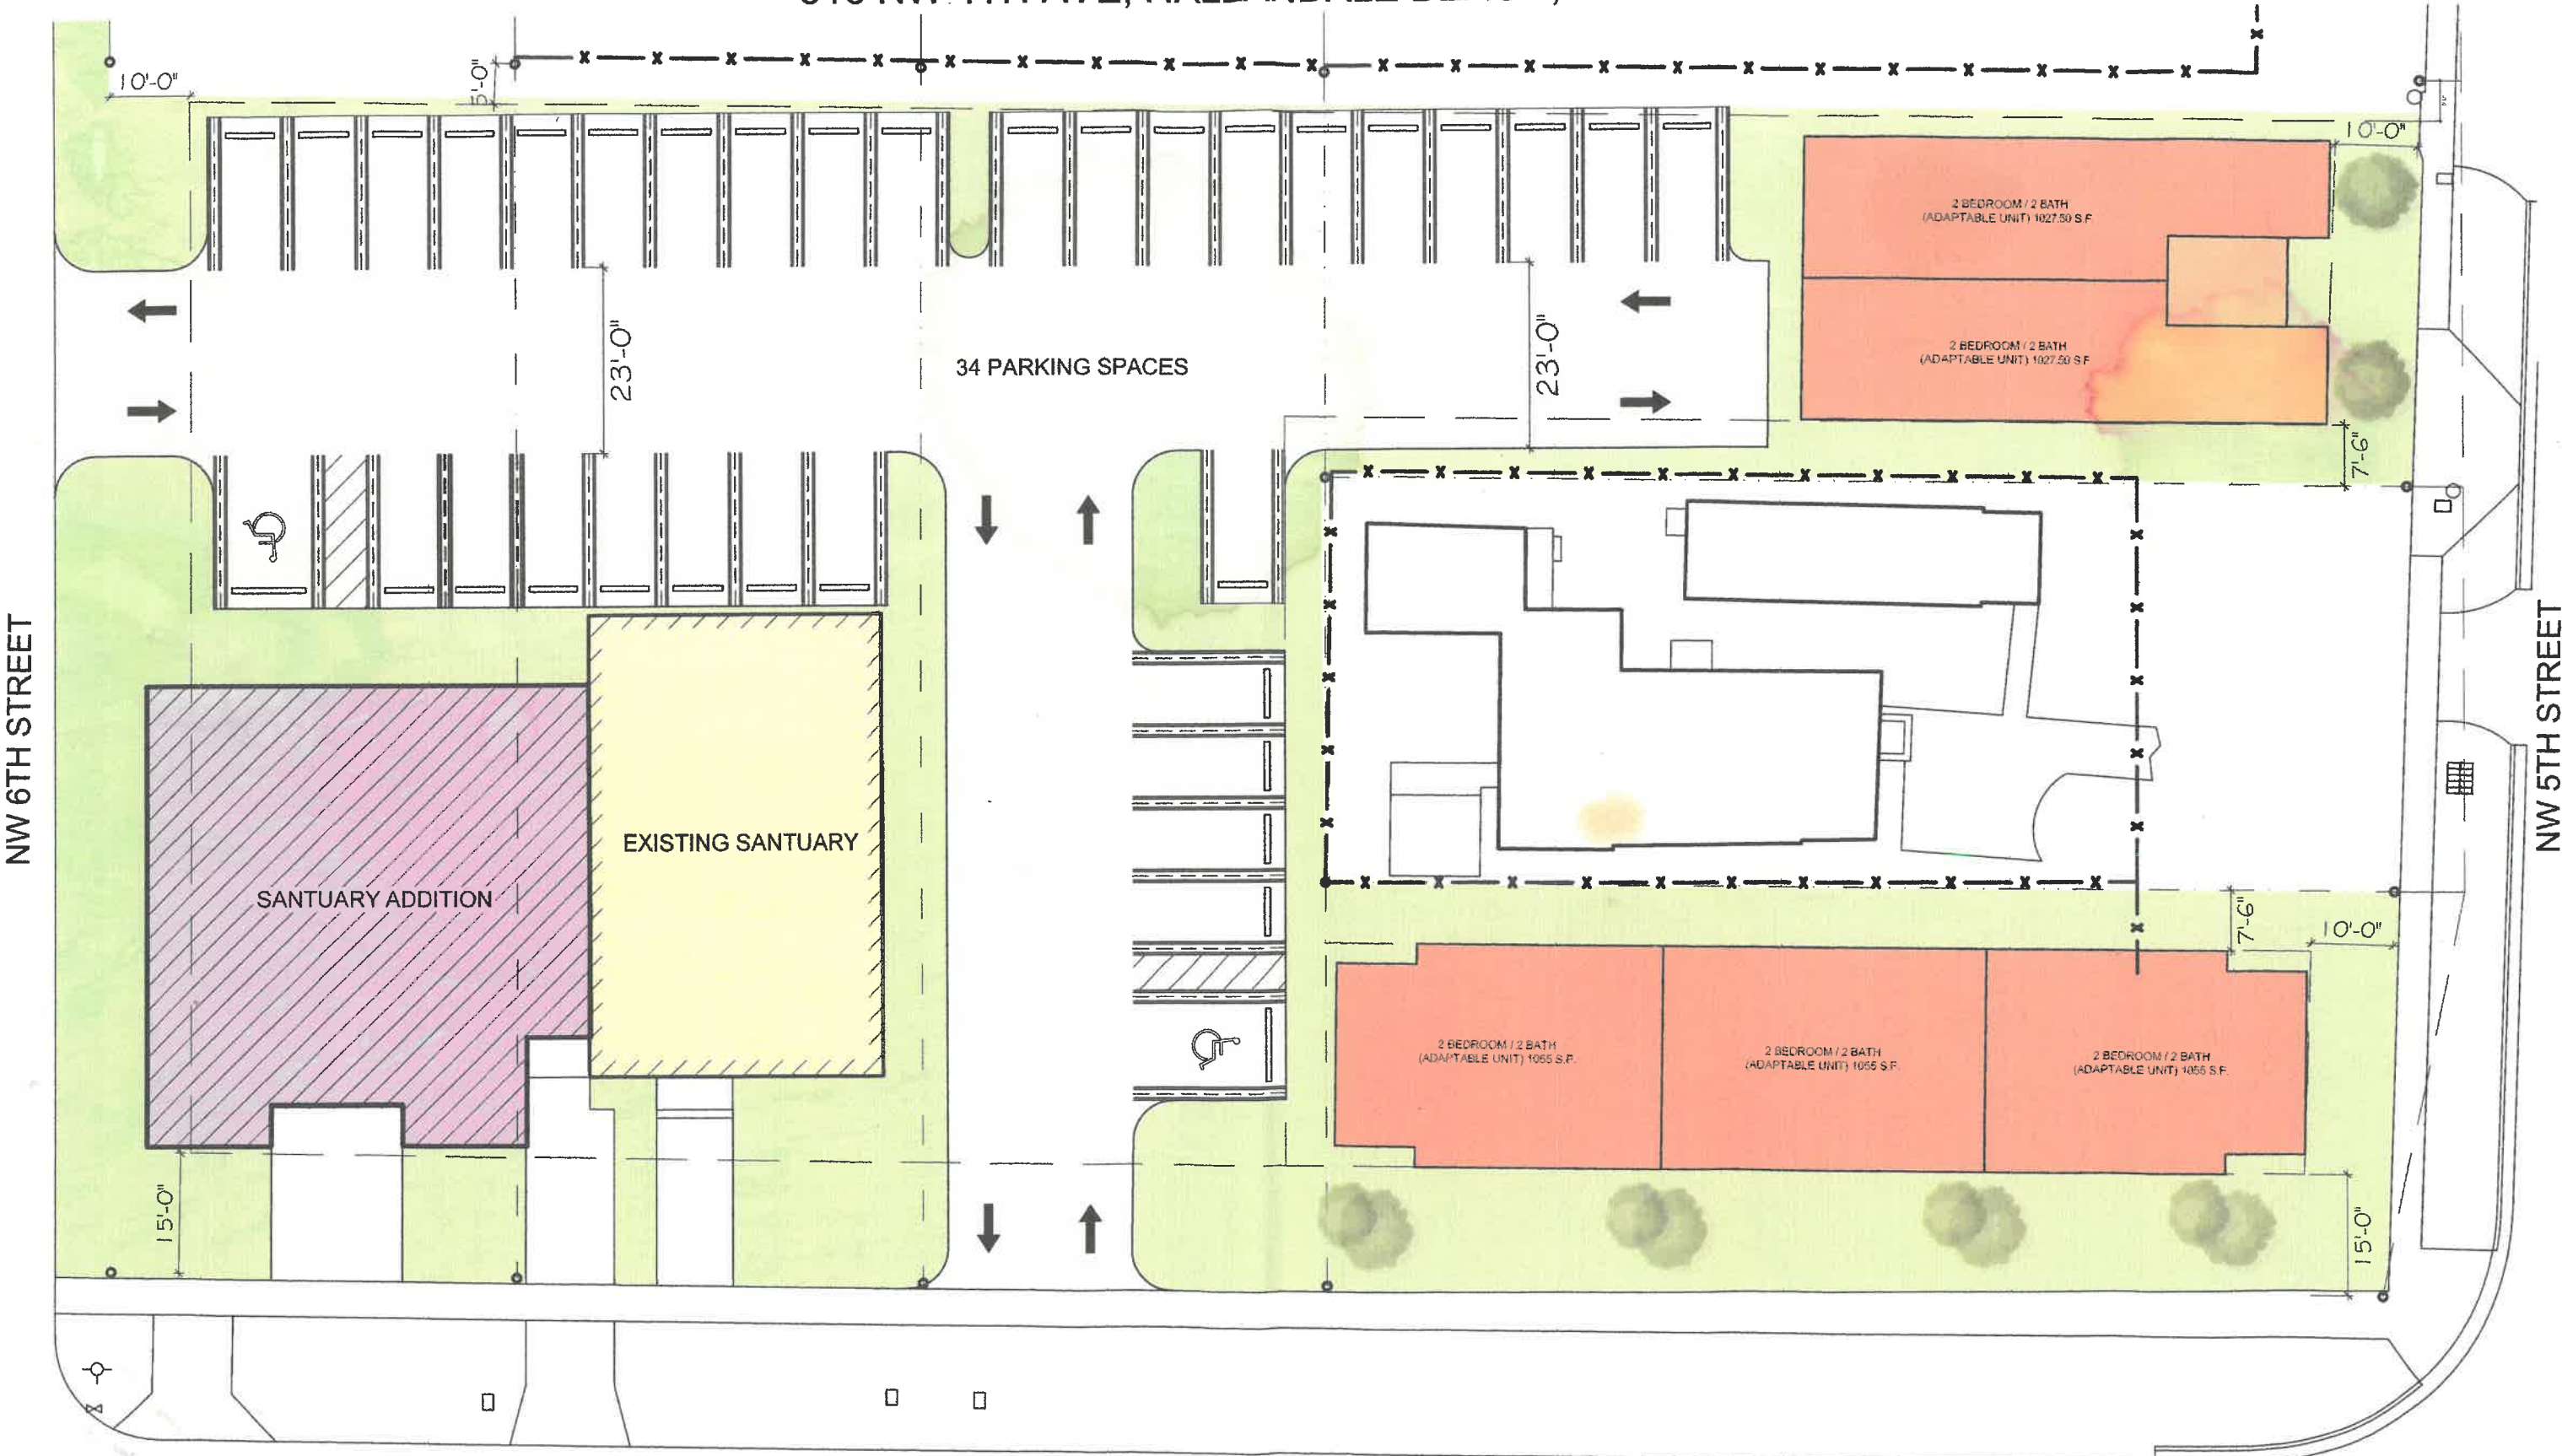

SITE PLAN - OPTION 1
SCALE: 1" = 20'-0"