


Site Plan

648 Black Point Rd, Beaver Cove

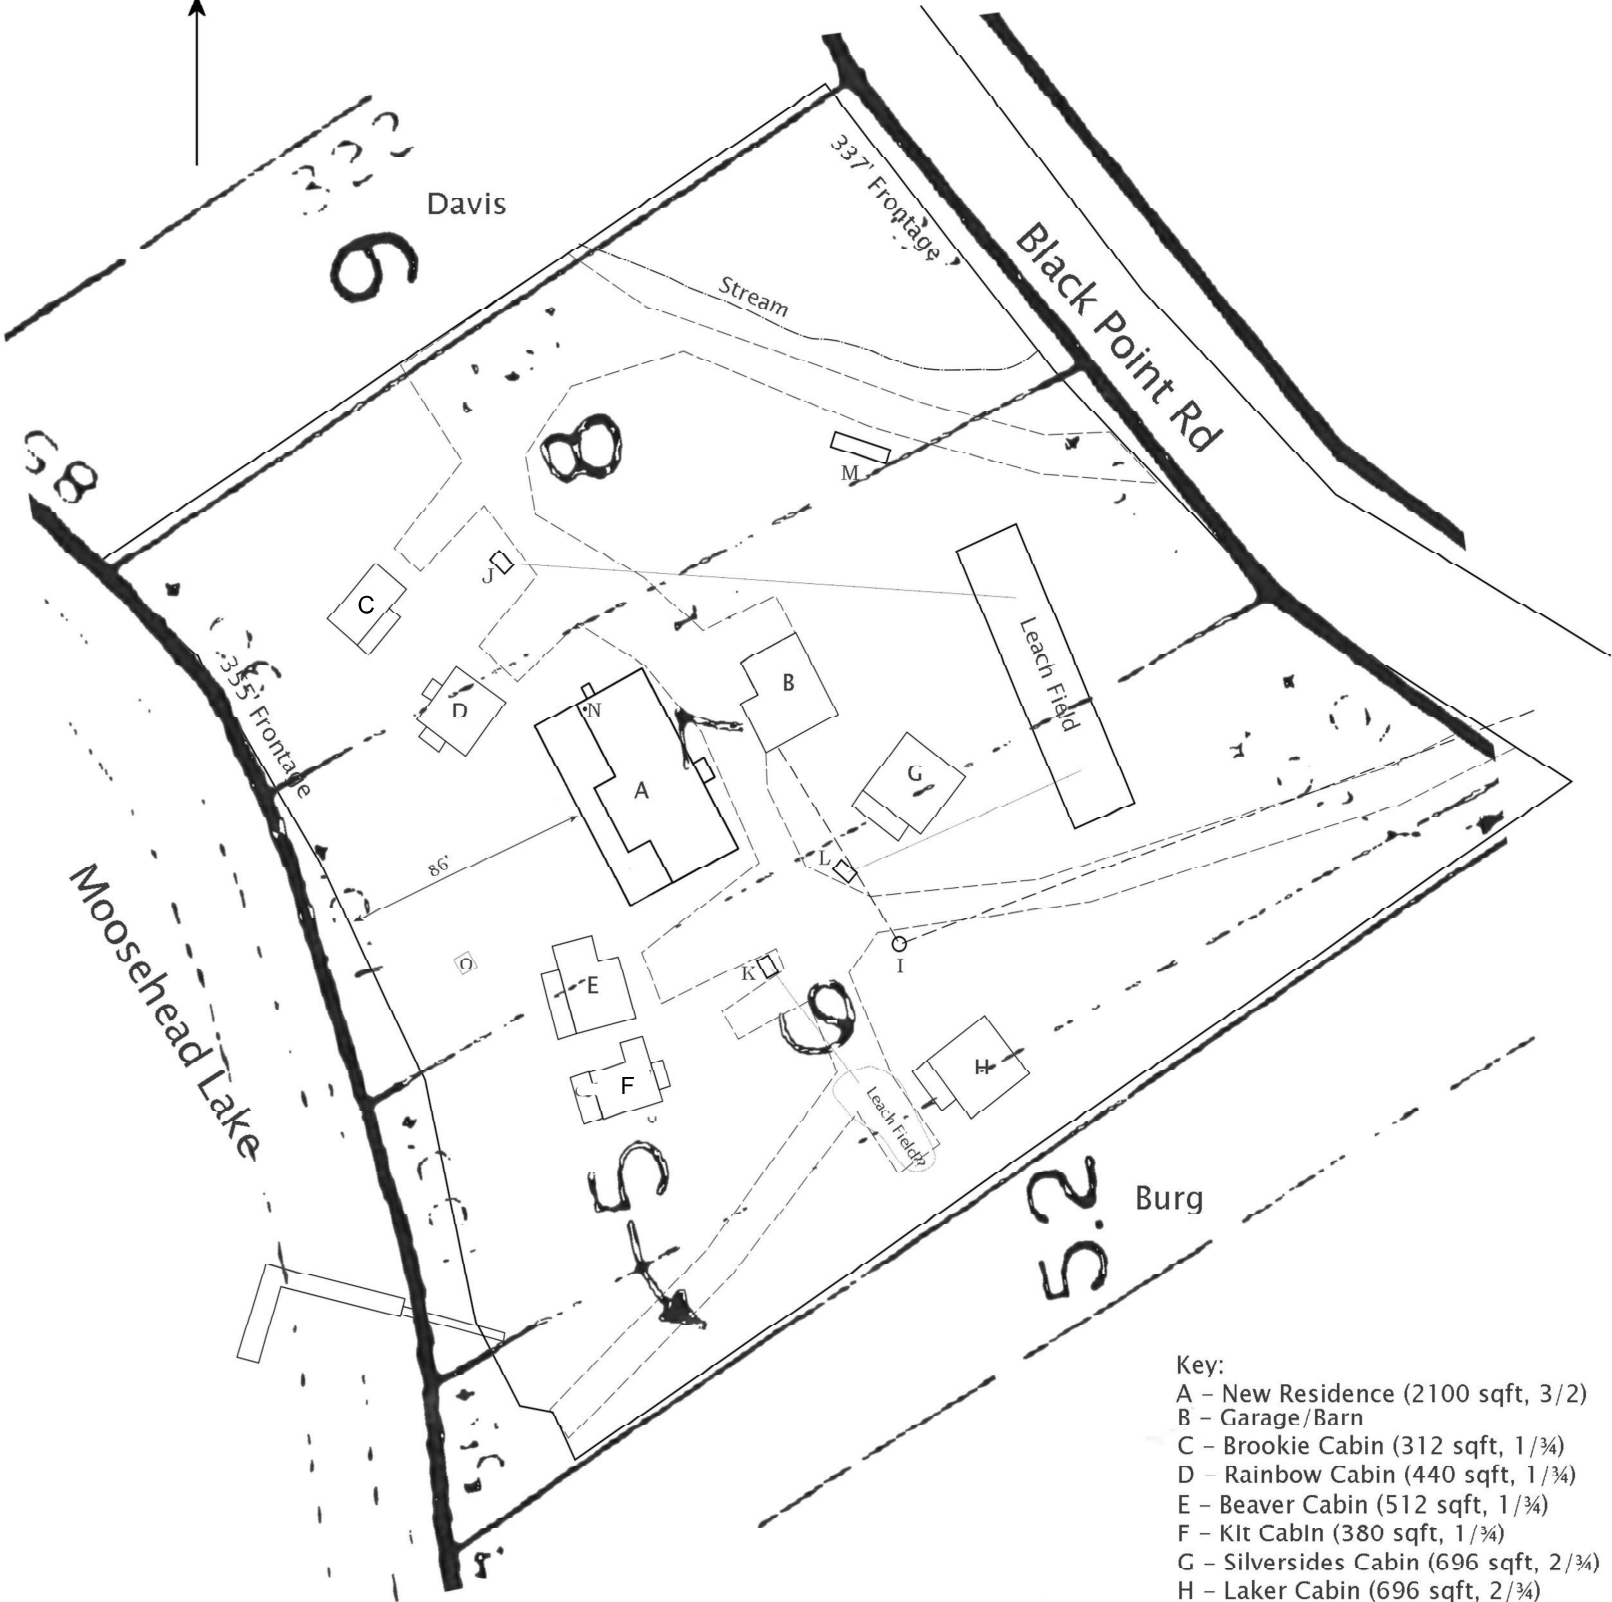

- Key:
- A - New Residence (2100 sqft, 3/2)
 - B - Garage/Barn
 - C - Brookie Cabin (312 sqft, 1/3/4)
 - D - Rainbow Cabin (440 sqft, 1/3/4)
 - E - Beaver Cabin (512 sqft, 1/3/4)
 - F - Kit Cabin (380 sqft, 1/3/4)
 - G - Silversides Cabin (696 sqft, 2/3/4)
 - H - Laker Cabin (696 sqft, 2/3/4)
 - I - Utility Pole
 - J - Septic Tank
 - K - Septic Tank
 - L - Septic Tank
 - M - 1000 gal Propane Tank
 - N - Drilled Well (~290' deep)
 - O - Gazebo

Scale: 1" = 66' approx.