


SAN FERNANDO RD


CORRENTO ST

FOR APPROVAL STAMP

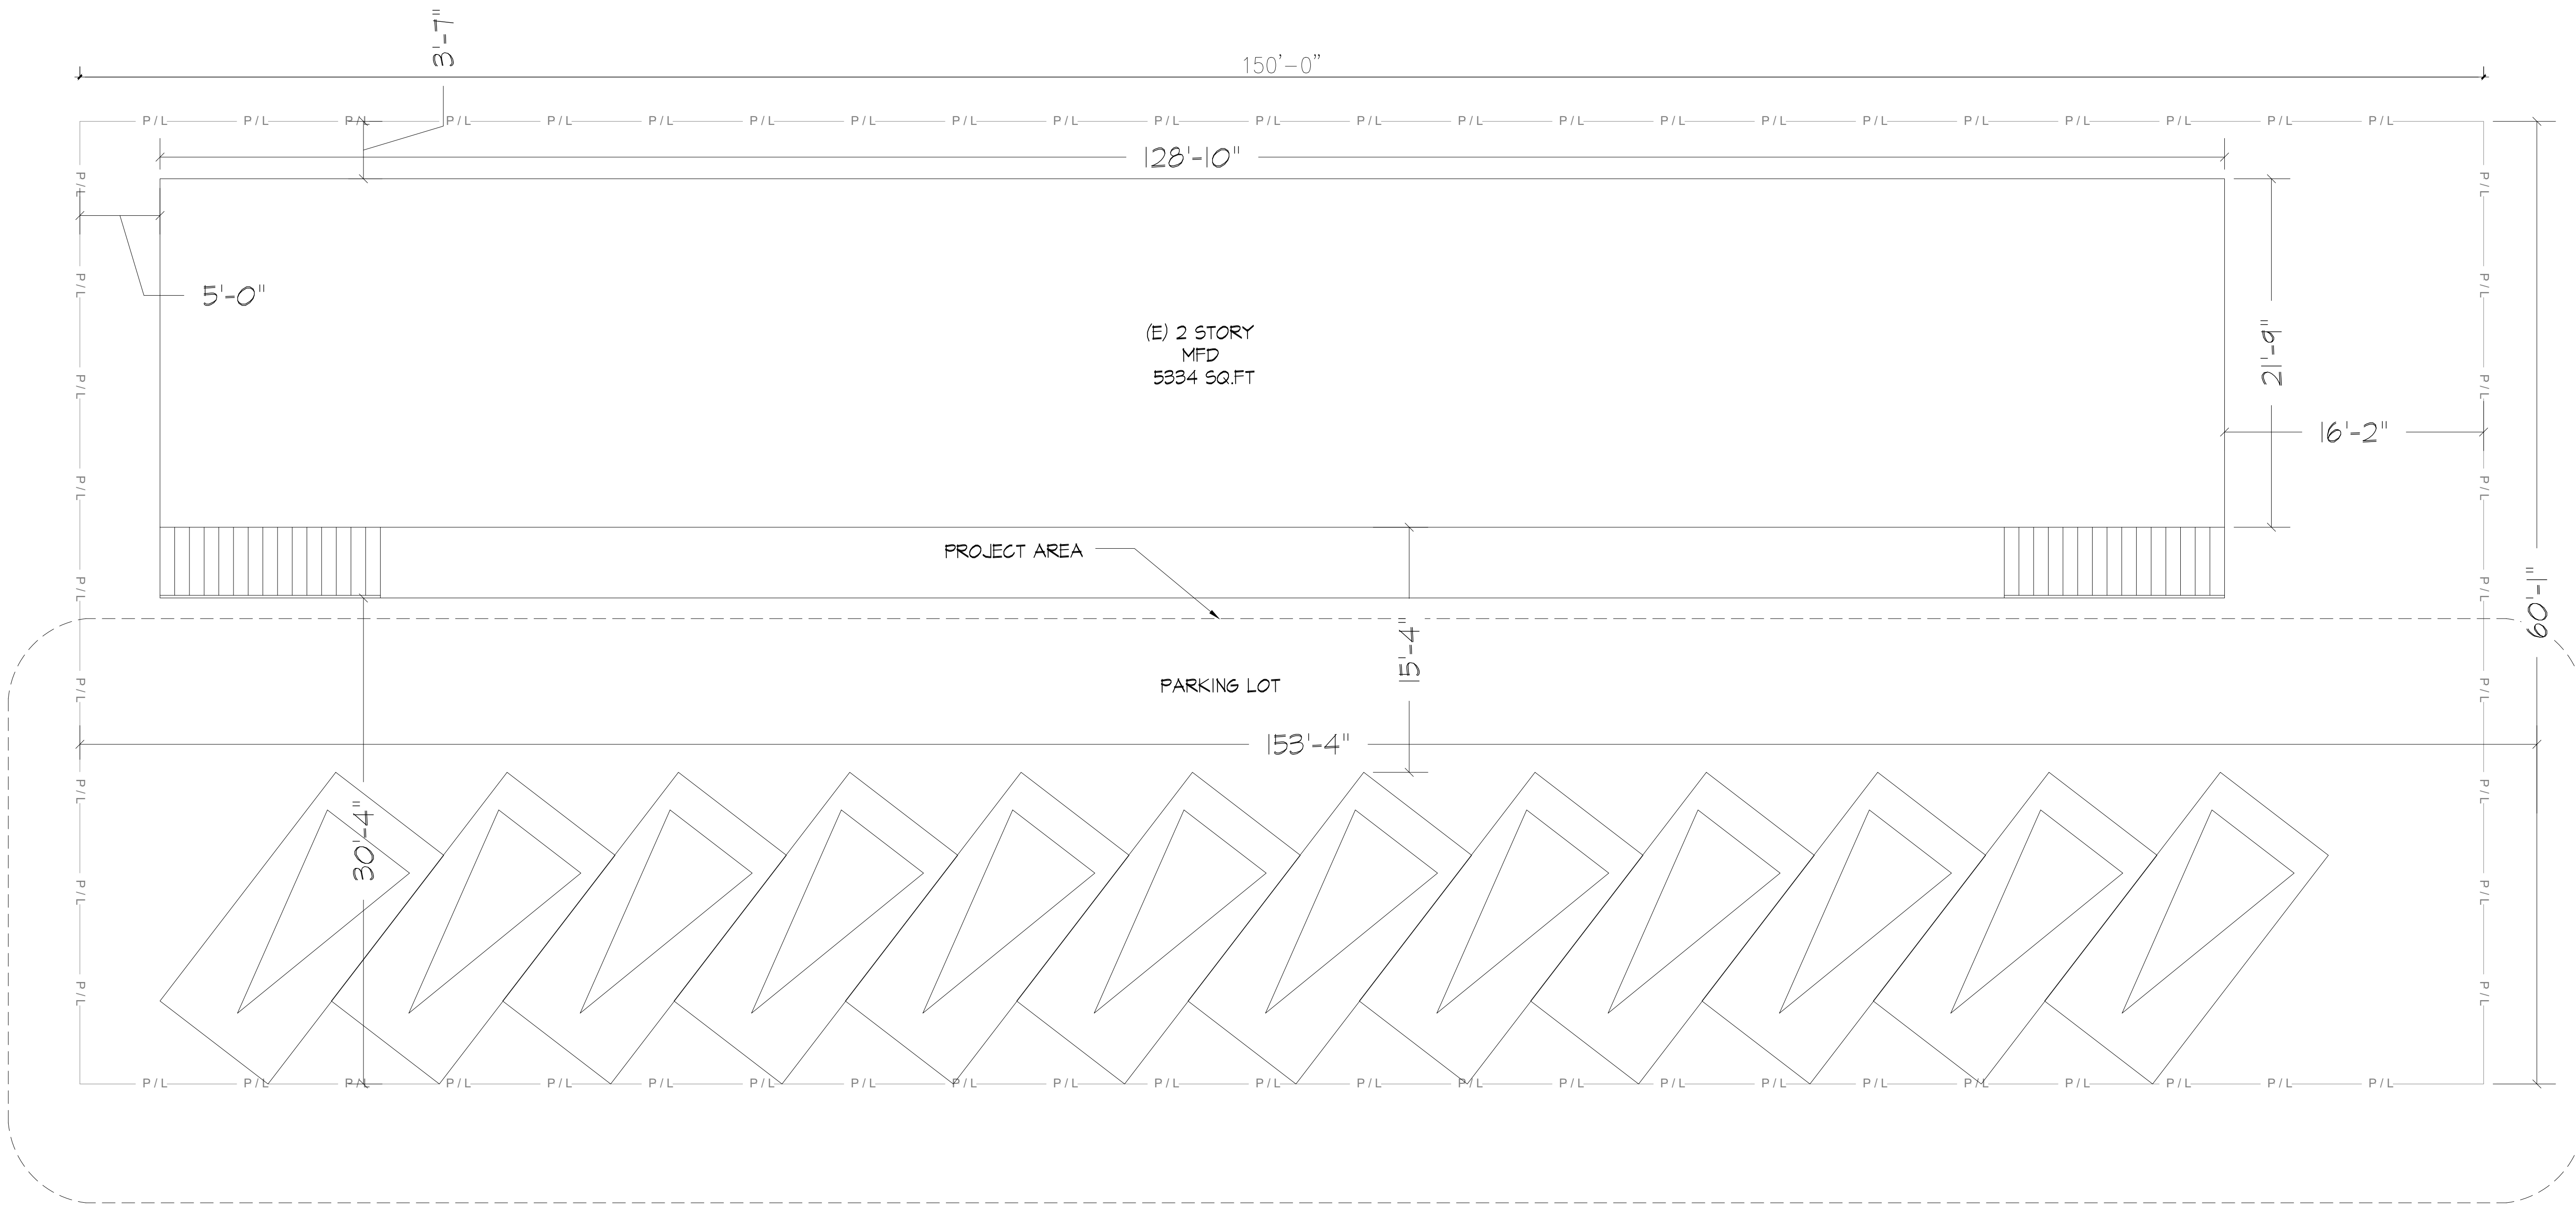

EXISTING SITE PLAN

SCALE: 3/16" = 1'-0"

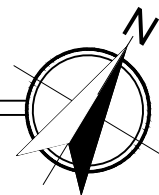

PROJECT NAME:

(20) NEW
DETACHED ADUS
AND MFD

PROJECT ADDRESS:

10028 N SAN FERNANDO
RD,
PACOIMA, CA 91331

REV. #:

1

2

3

DATE/ISSUE:

NOTE:

LEGAL PROPERTY DESCRIPTION:

APN :

2537012024

LOT:

87

TRACT:

TR 6026

YEAR BUILT:

1950

ZONING CODE:

[Q]C2-1VL-CUGU

SHEET TITLE:

EXISTING SITE PLAN

SCALE:

AS NOTED

DATE:

01 / 03 / 2025


A-1



SAN FERNANDO RD


CORRENTO ST

FOR APPROVAL STAMP

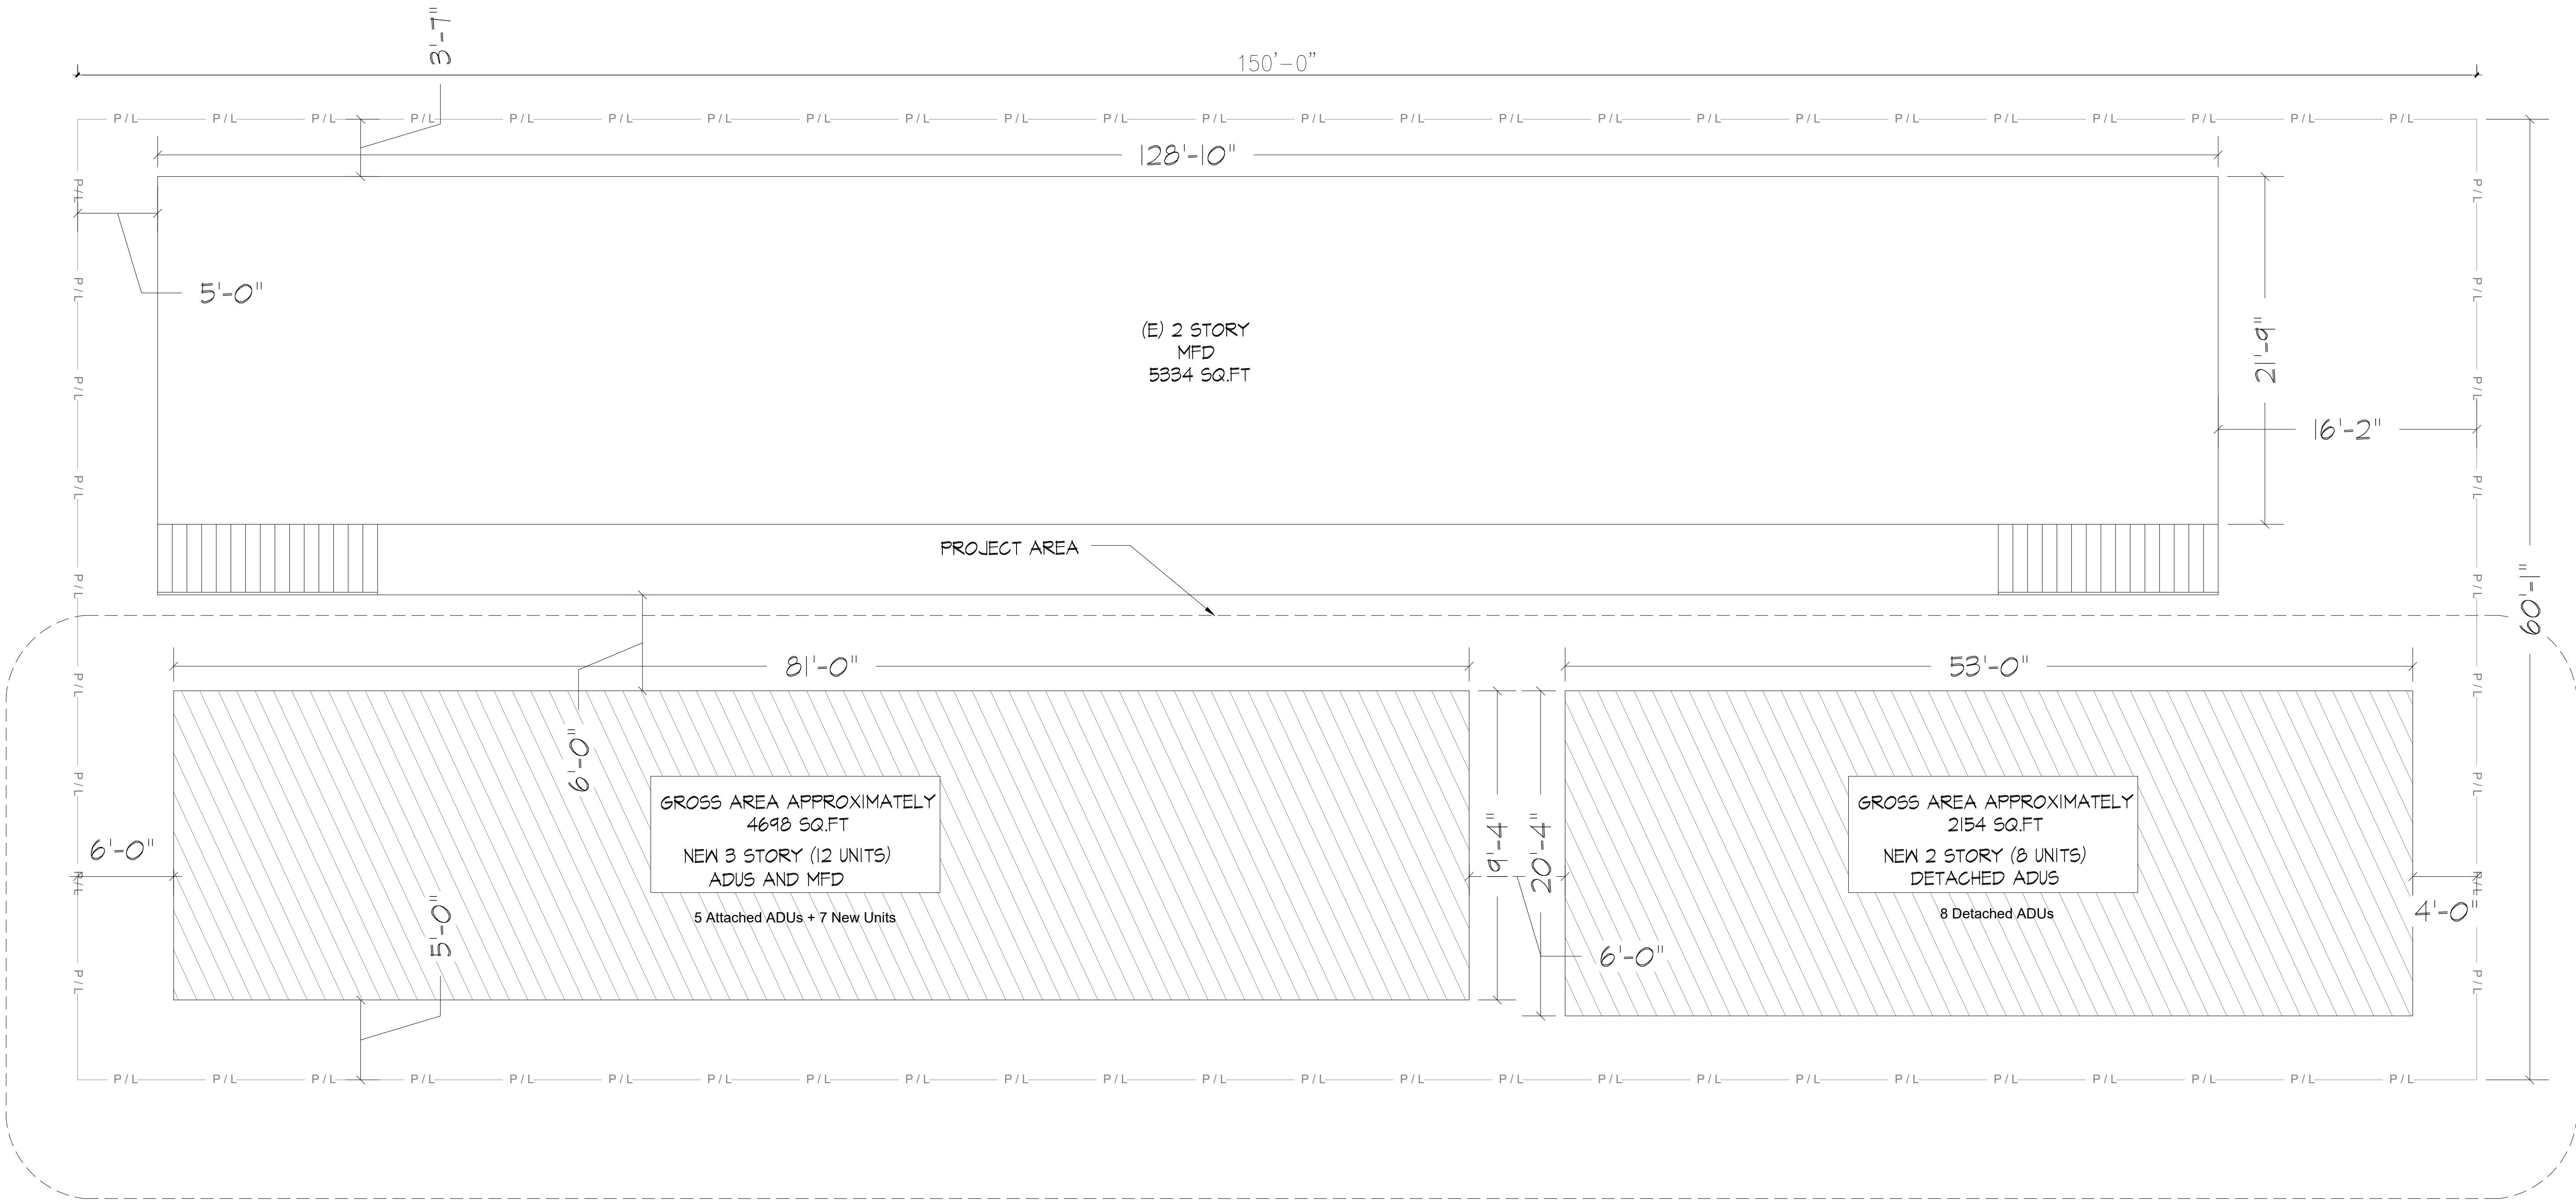

PROPOSED SITE PLAN

SCALE: 3/16" = 1'-0"

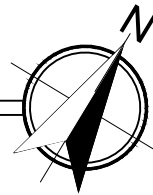

 BLDGBIT.COM		PROJECT NAME: <i>(20) NEW DETACHED ADUS AND MFD</i>	PROJECT ADDRESS: <i>10028 N SAN FERNANDO RD, PACOIMA, CA 91331</i>	REV. #:	DATE/ISSUE:	NOTE:	LEGAL PROPERTY DESCRIPTION:		SHEET TITLE:			
				1			APN :	2537012024	PROPOSED SITE PLAN			
				2			LOT:	87				
				3			TRACT:	TR 6026	SCALE: AS NOTED	A-2		
										ZONING CODE:	[Q]C2-1VL-CUGU	DATE: 01 / 03 / 2025