



1 FIRST FLOOR PLAN  
 A-001 1/8" = 1'-0"

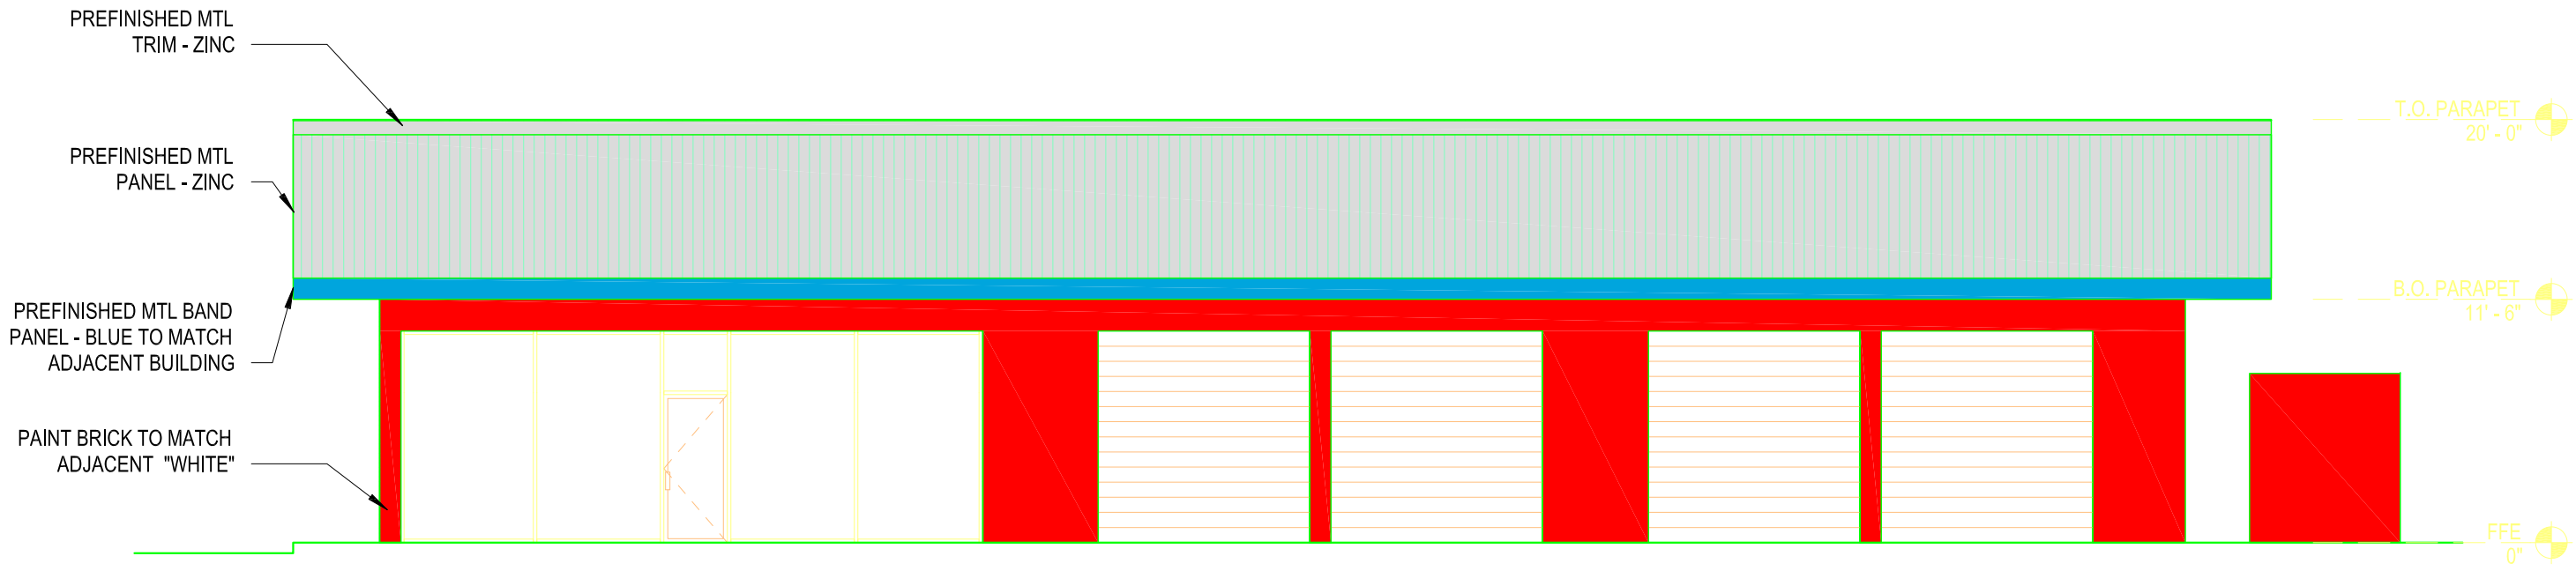

**2** SOUTH ELEVATION  
**A-002** 1/8" = 1'-0"

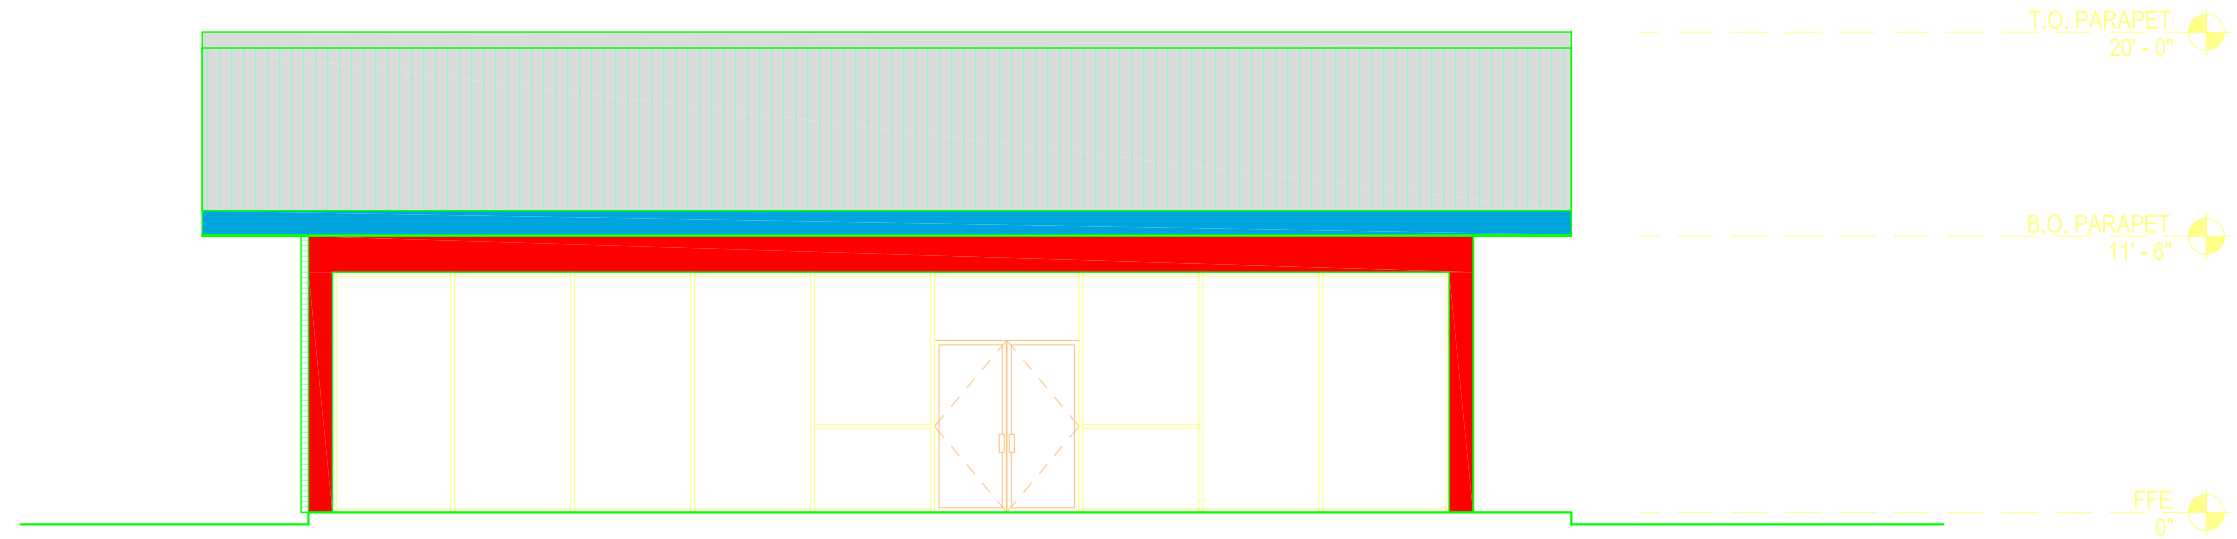

**1** WEST ELEVATION  
**A-002** 1/8" = 1'-0"





EAT'S

EAT'S

PIZZA

PIZZA

SOUP












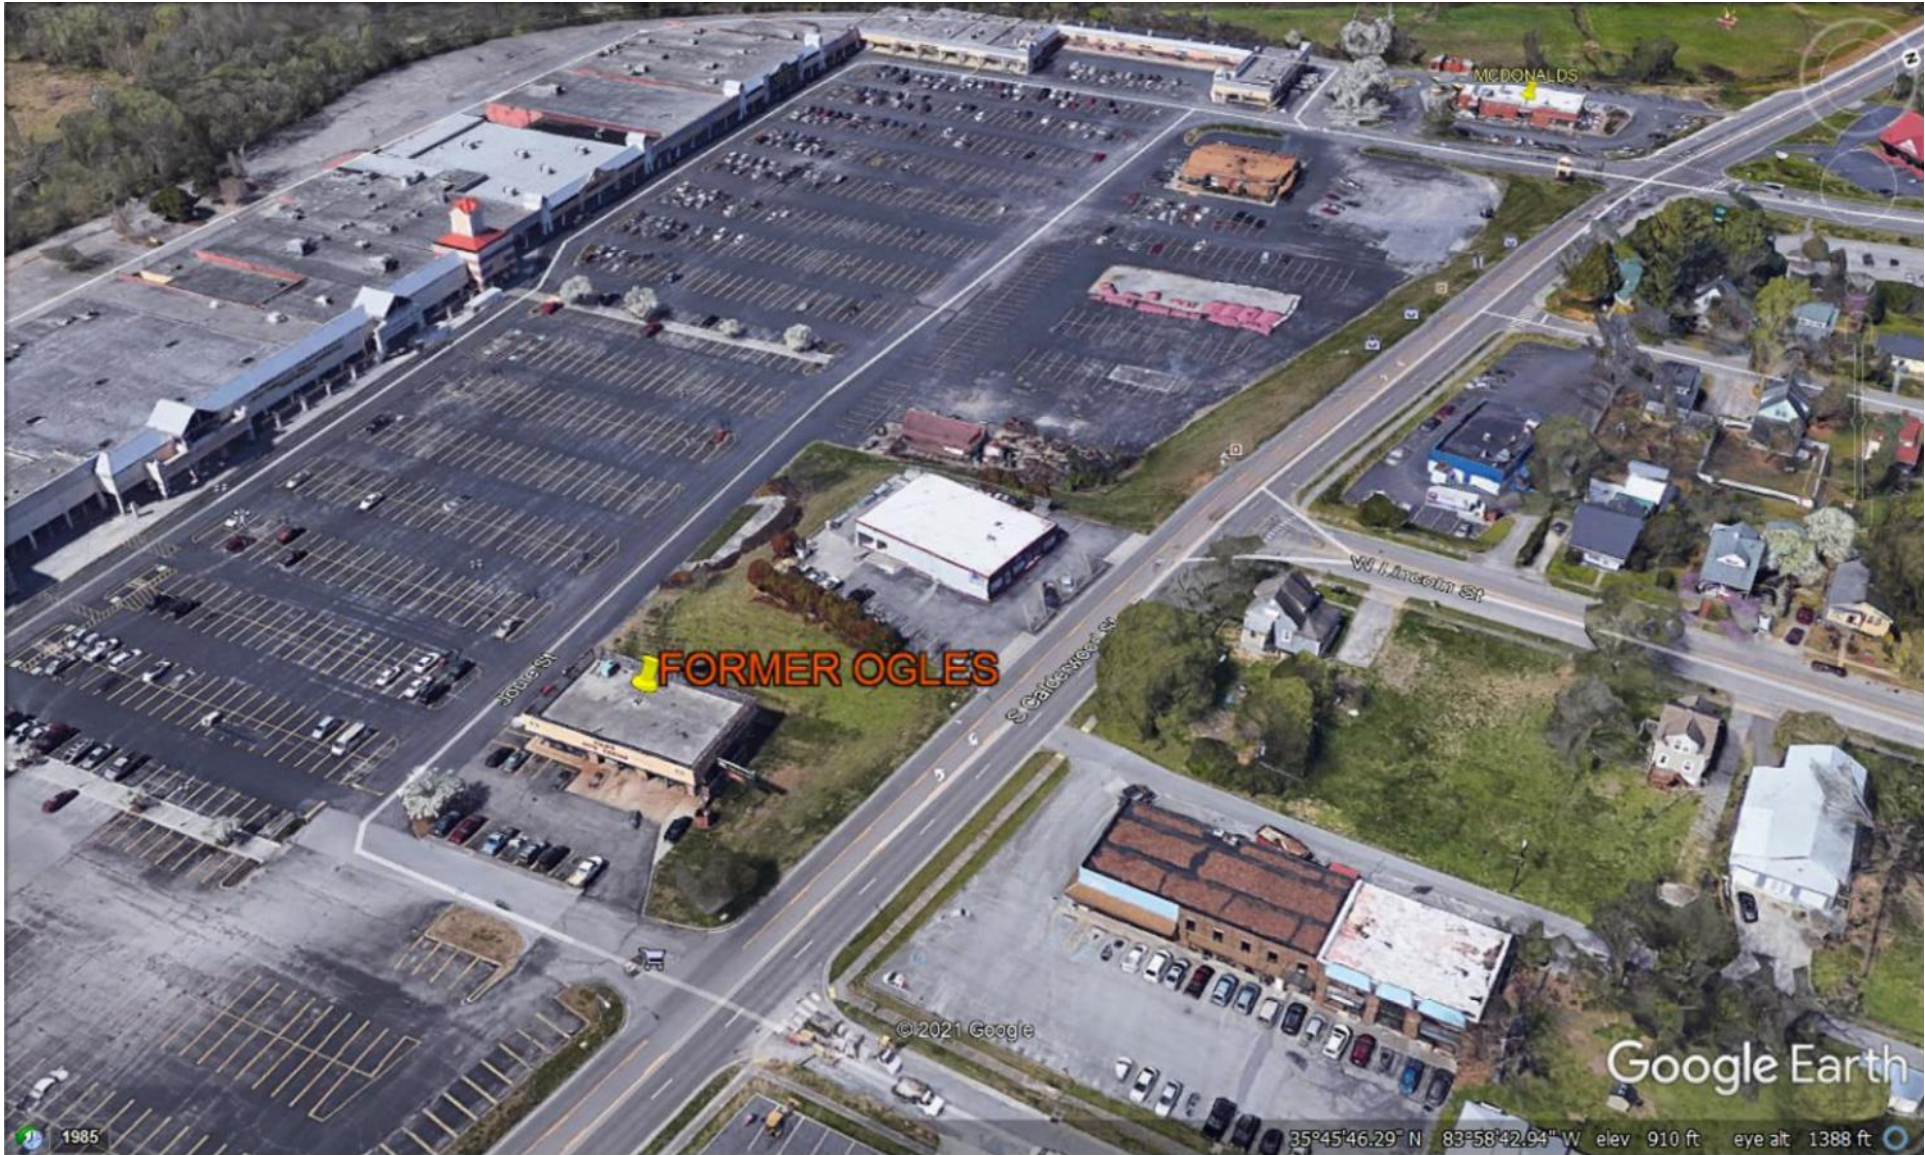




# NEW MIDLAND PLAZA - AREA MAP




NEW MIDLAND PLAZA

 NEW MIDLAND PLAZA


126 S. Calderwood Street,  
Aloca, TN 37701

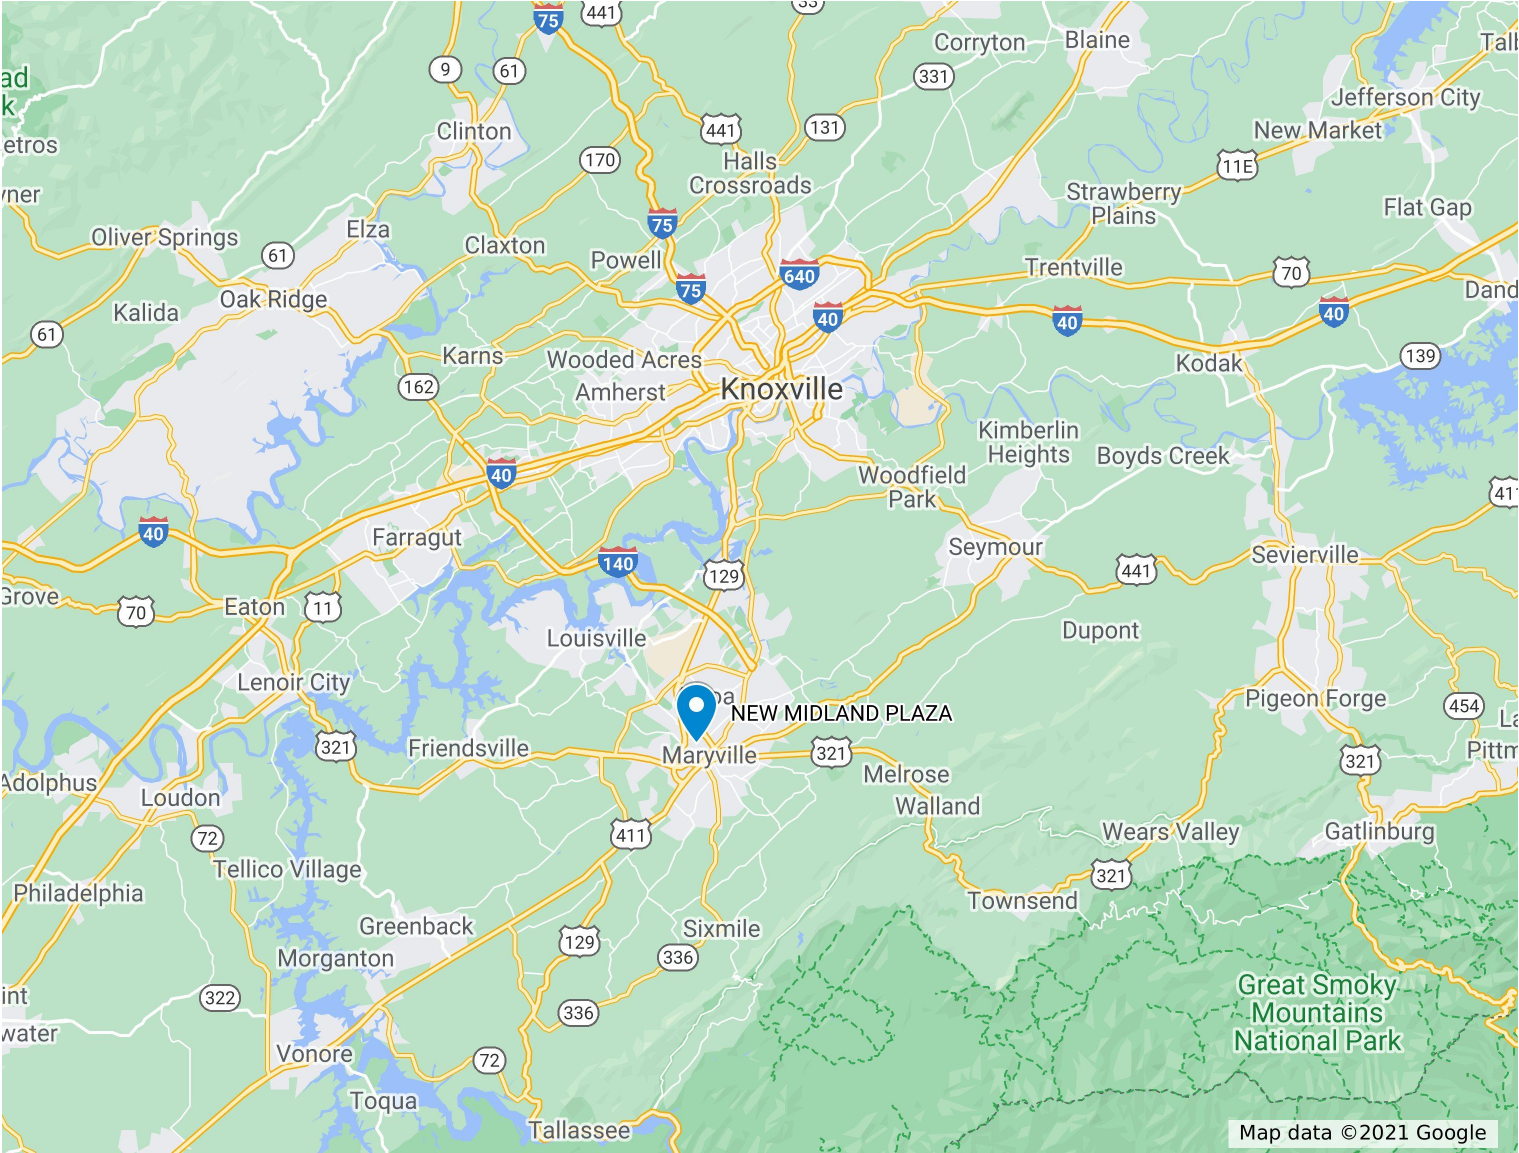



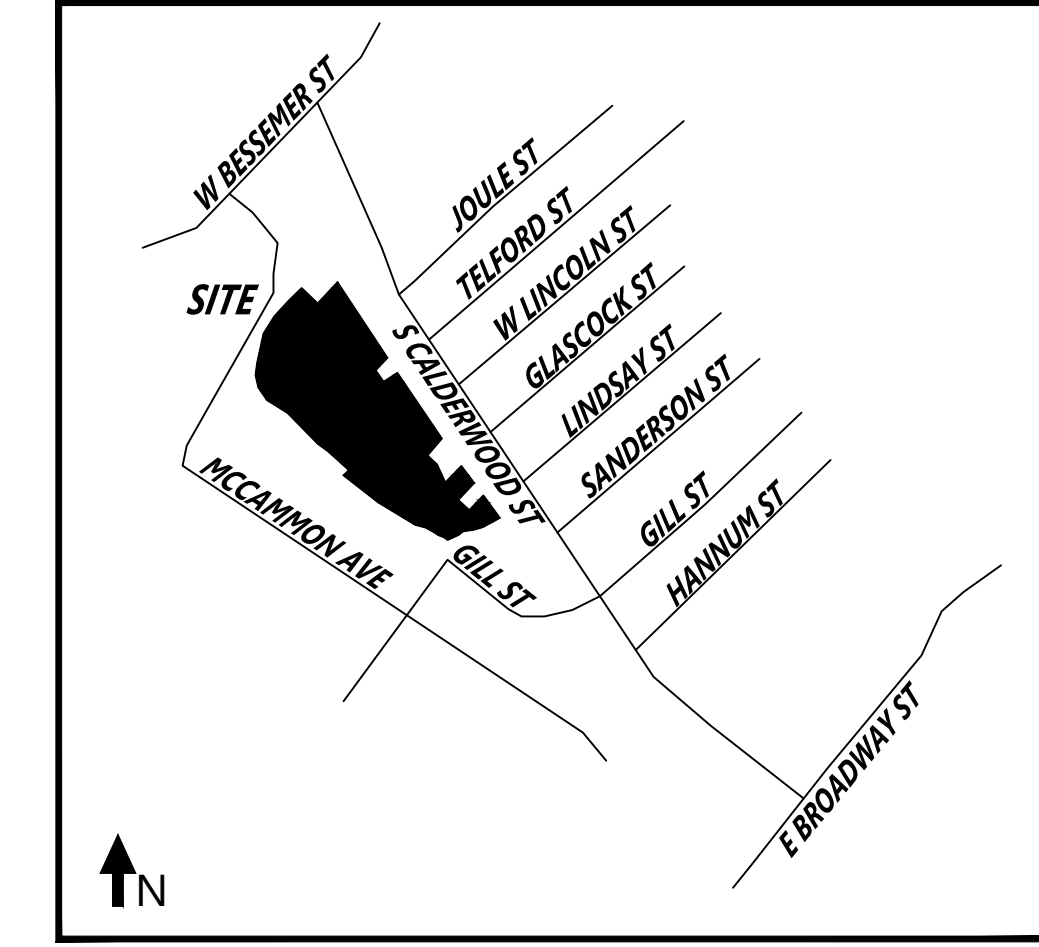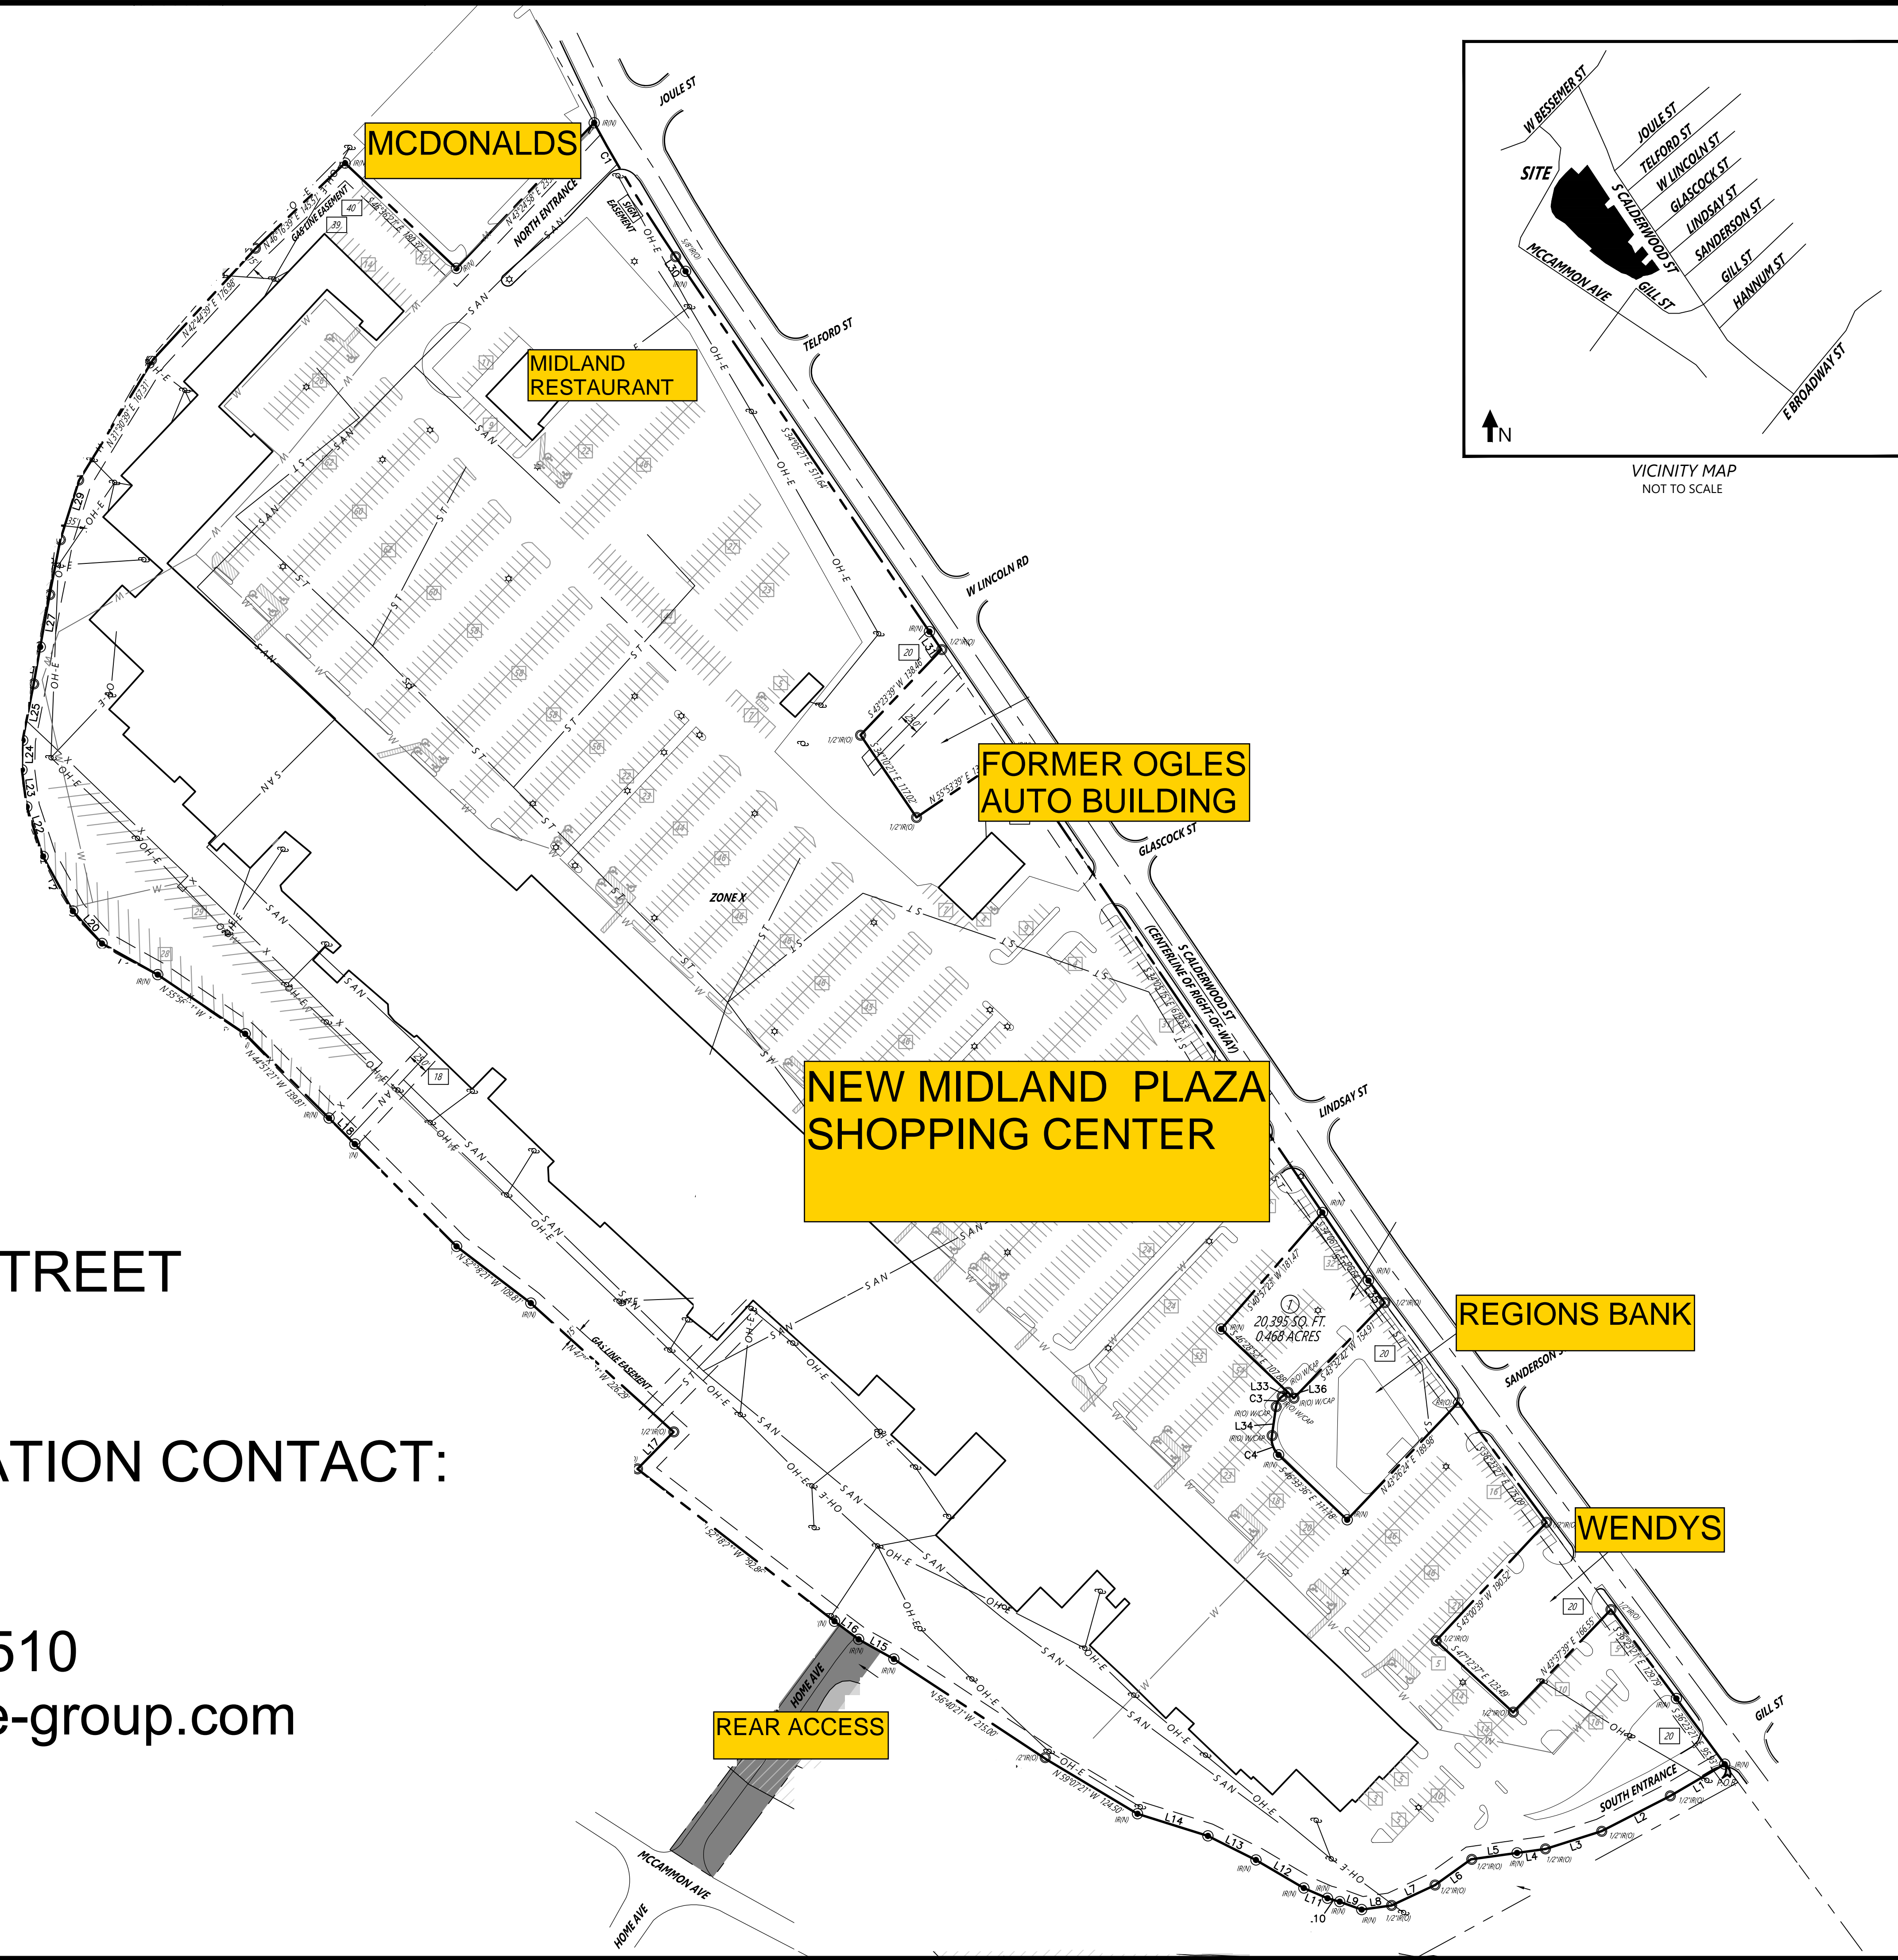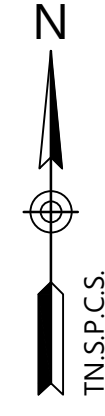

VICINITY MAP  
NOT TO SCALE

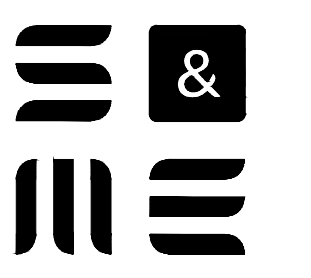

6515 NIGHTINGALE LANE  
KNOXVILLE, TN 37909  
(865) 970-0003

WEST 2 EAST LAND, L.P.  
1280 W NEWPORT CENTER DRIVE  
DEERFIELD BEACH, FL 33442  
(865) 983-9644

NEW MIDLAND PLAZA  
126 S. CALDERWOOD STREET  
ALCOA TN

FOR LEASING INFORMATION CONTACT:  
COMMERCE GROUP  
BILL RING  
TELEPHONE: 954-570-3510  
EMAIL: [wring@commerce-group.com](mailto:wring@commerce-group.com)

NO.	DATE	DESCRIPTION	BY	R.S.	APV
1	03/16/2021	ORIGINAL ISSUE	A.H.		

ALTA/NSPS LAND TITLE SURVEY

**NEW MIDLAND PLAZA**

TAX MAP 046M, GROUP A, PARCEL 003.00  
ALCOA, BLOUNT COUNTY, TENNESSEE

PROJECT NUMBER  
**5543-19-005**

DRAWING NUMBER  
**S1.0**