


VACANT
SUITE 170
 5,091 Usable Sq.Ft.
 5,687 Rentable Sq.Ft.

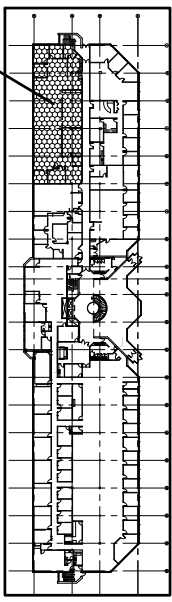

First Floor Plan

SCALE: 1/16"=1'-0"



CLIENT
Suite 170

BUILDING
2600 Telegraph

2600 Telegraph Road
 Bloomfield Hills, Michigan

DRAWN BY
 FILE NAME
 DATE
 PROJECT NO.
 SHEET NO.

E.S.W.
 12.16.2014
 s.170

KOJAIAN
 KOJAIAN MANAGEMENT CORP.
 39400 WOODWARD AVE #250
 BLOOMFIELD HILLS MI 48304
 T 248 644 7600
 F 248 644 7630