



NORTHEAST CORNER
SECTION 17, T.2S., R.9E.,
CITY OF WESTLAND,
WAYNE COUNTY, MICHIGAN

○ N 5000.00
E 5000.00

WAYNE ROAD
(VARIABLE WIDTH R.O.W.)

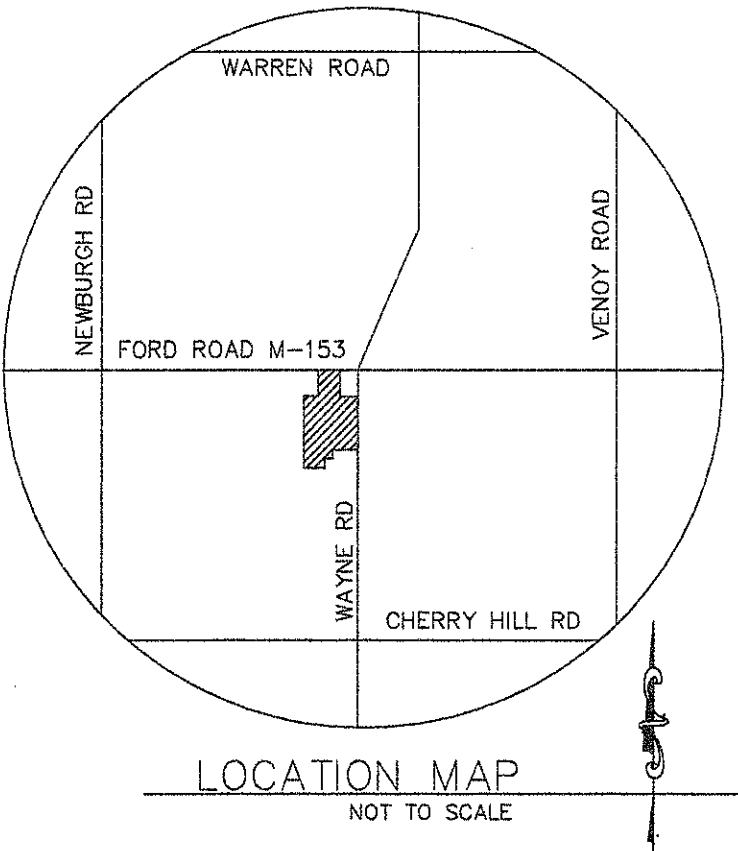

FORD ROAD
(VARIABLE WIDTH R.O.W.)

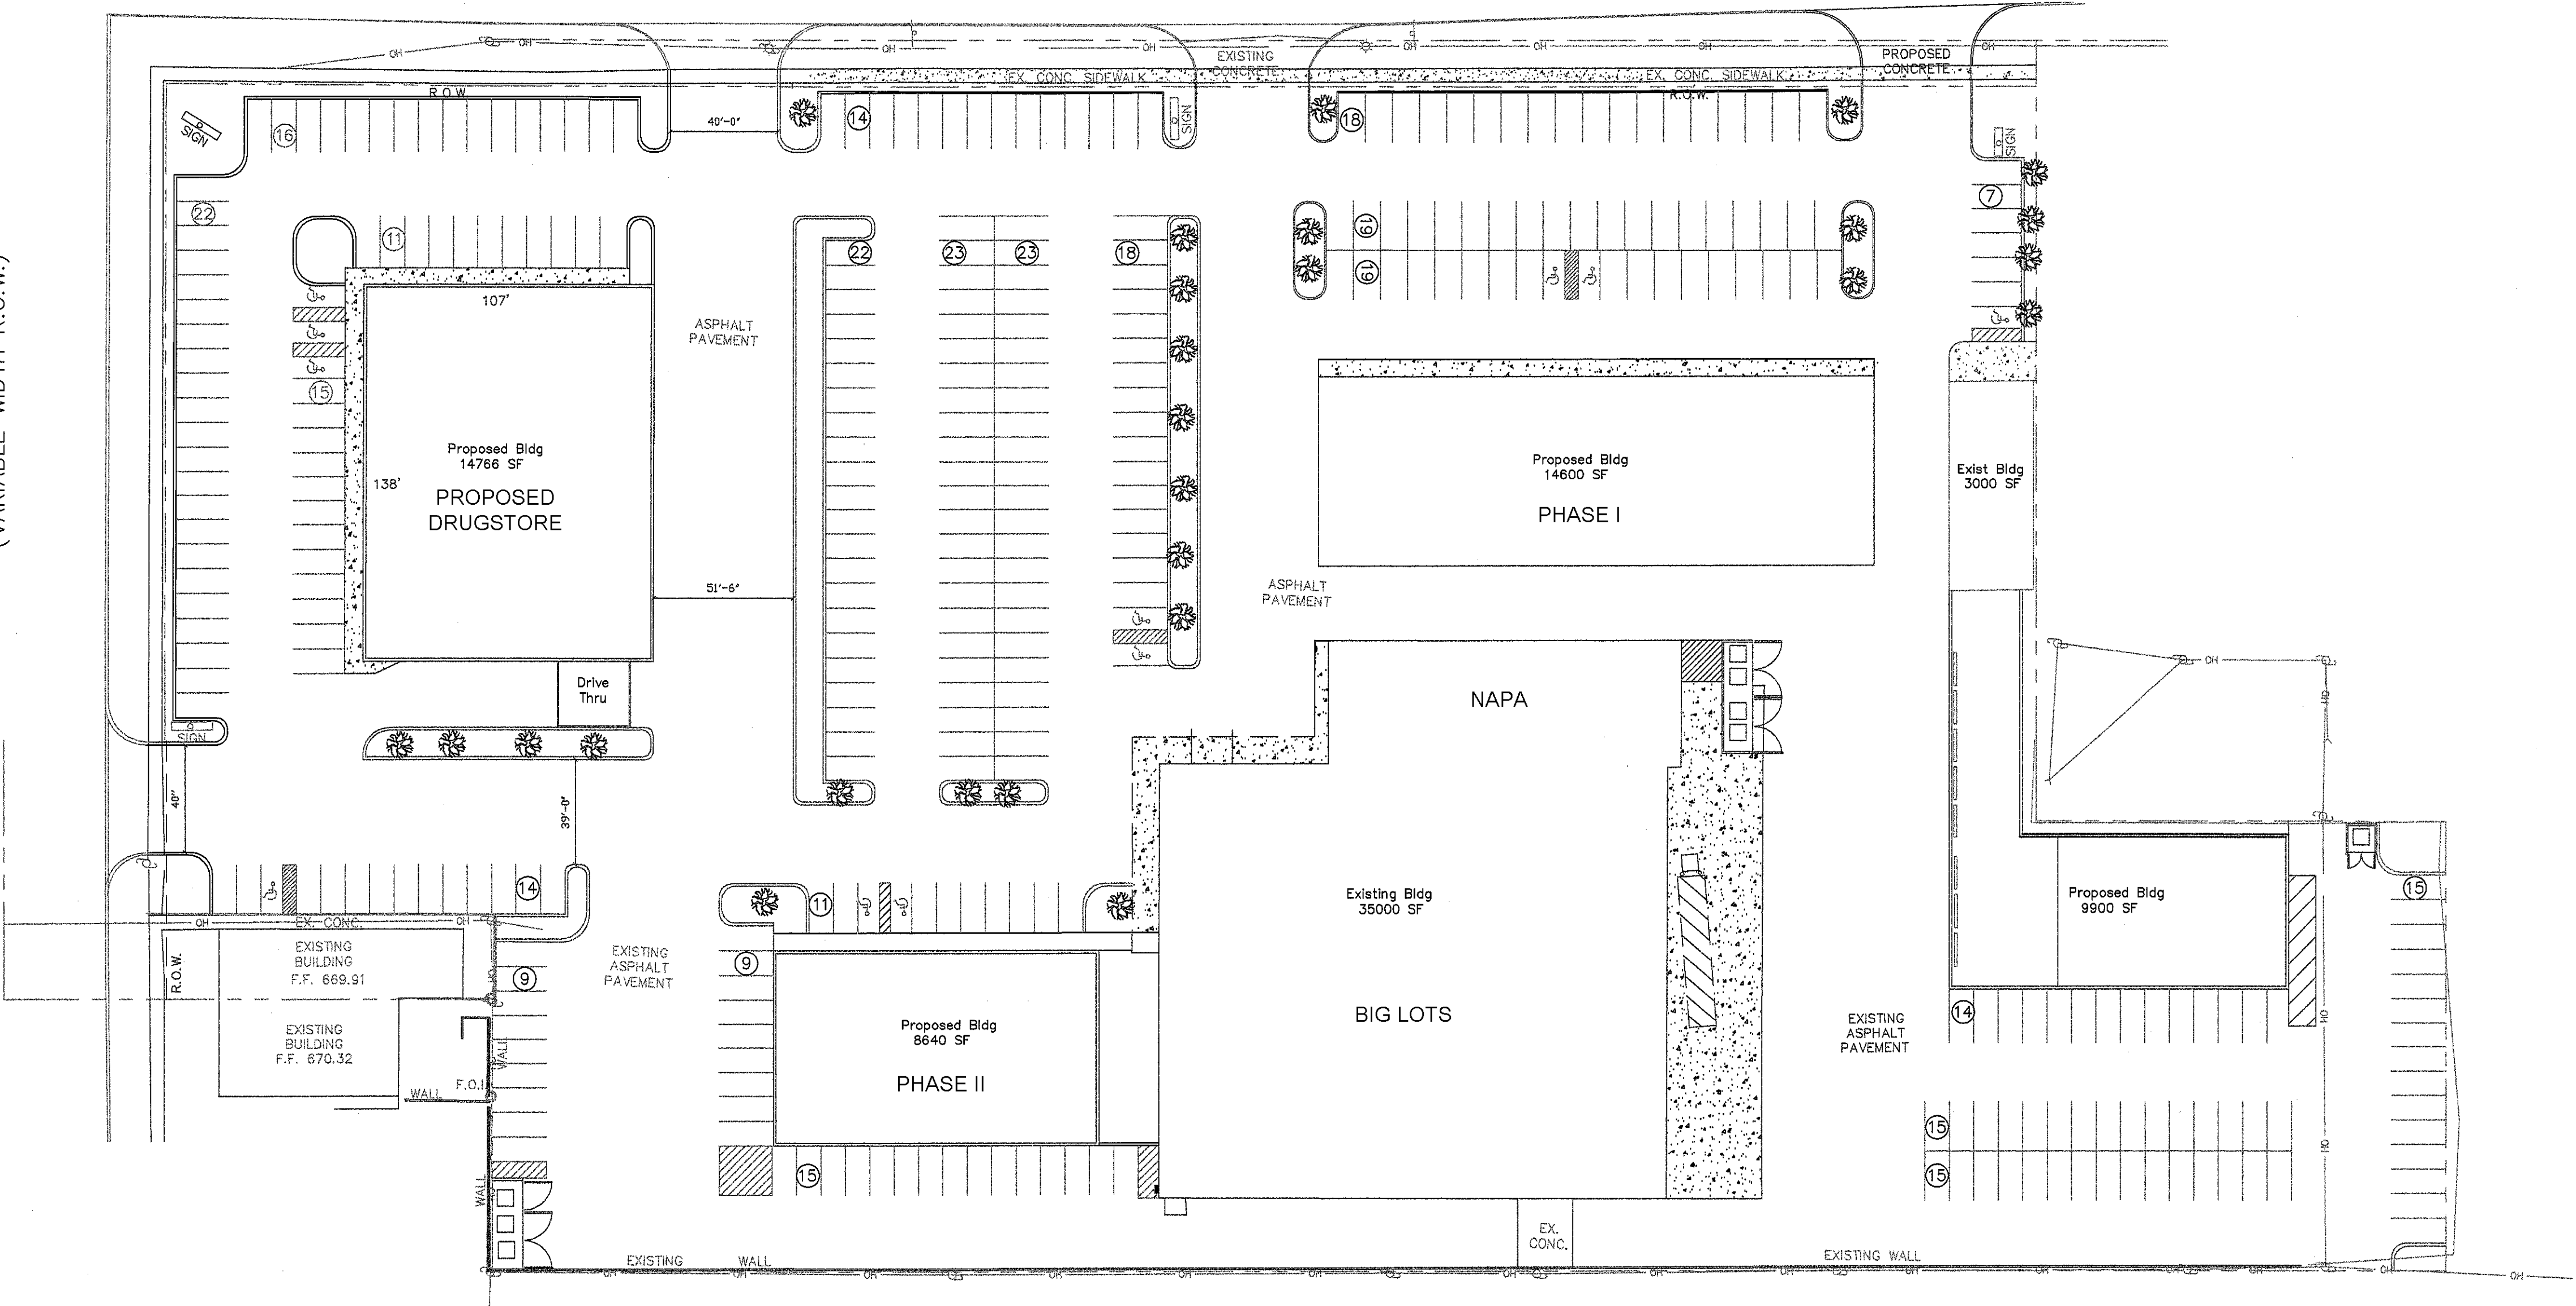

SITE PLAN
SCALE: 1" = 40'-0" N

30735 CYPRESS STE 100
ROMULUS, MI 48174
(734)467-8046
FAX (734)467-8048

D & G
BUILDING CO.

Architect/Engineer		
No.	Revision/Issue	Date

Project Name & Address
Westland Town Ctr
Westland, Mi

Project No.	Sheet
Date 1-5-06	S-1