

# For Lease: 4322 – 4324 N. Belt Line Road, Irving TX

- ✓ *New Ownership Offering Superior, Custom Interior Finish Out to Tenant*
- ✓ *Perfect Post-Pandemic Buildings with Ease of Drive-Up and Daily Access*
- ✓ *1,000 Sq Ft. – 10,500 Sq Ft. Available to Lease*



## **Brand New Ownership & Management Offering State-Of-The-Art Interior**

- ✓ **Significant Experience Providing High Quality Interior Finish Out**
- ✓ **Up to 10,500 of Leasable Square Feet of Prime Office Space Available**
- ✓ **Perfect Post-Pandemic Building**

### **PROPERTY HIGHLIGHTS**

- **New Owner currently investing significant capex to provide superior interior renovations.**
- **Substantial Parking: 3.5 / 1,000 SF**
- **Minutes from DFW Airport in Prestigious Las Colinas**
- **Quick Access to Hwy 114, 121, 183, & George Bush Turnpike**



**Broker : Wells Asset Management, Inc.**


**Mike A. Wells, CPM, CCIM [mike@wellsasset.com](mailto:mike@wellsasset.com)**

**Richard Buford: 972-754-3024 [richard@wellsasset.com](mailto:richard@wellsasset.com)**

**4139 Centurion Way, Suite 500 Addison, TX 75001**

# For Lease: 4322 – 4324 N. Belt Line Road, Irving TX

- ✓ **New Ownership Offering Superior, Custom Interior Finish Out to Tenant**
- ✓ **Perfect Post-Pandemic Buildings with Ease of Drive-Up and Daily Access**
- ✓ **1,000 Sq Ft. – 10,500 Sq Ft. Available to Lease**

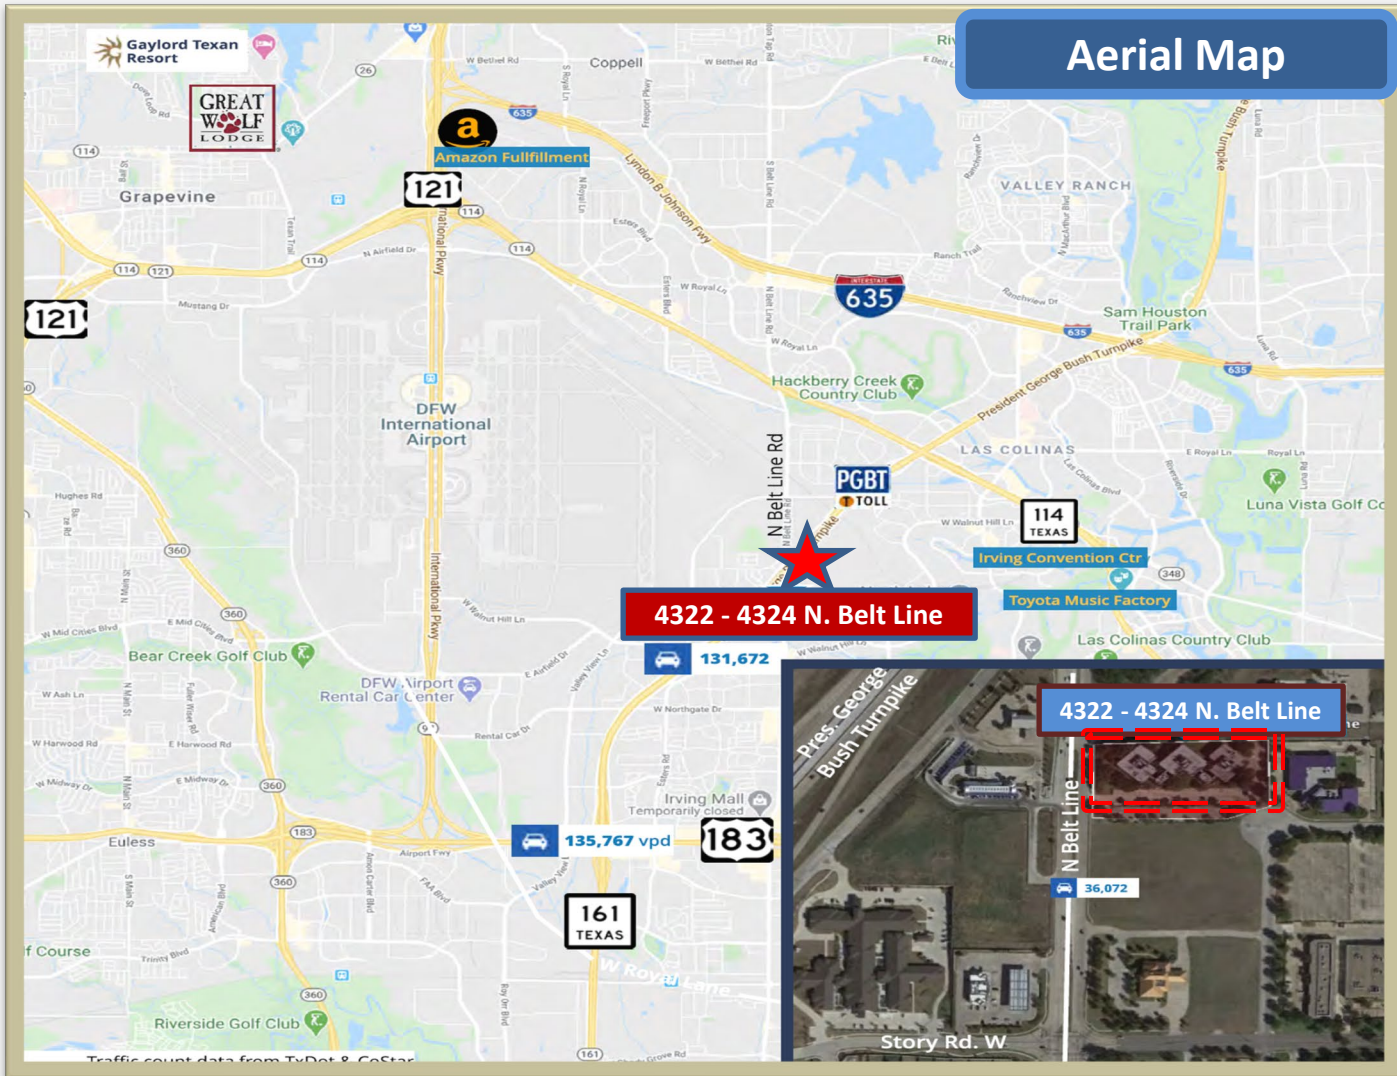

Broker : Wells Asset Management, Inc.

**Mike A. Wells, CPM, CCIM** [mike@wellsasset.com](mailto:mike@wellsasset.com)

**Richard Buford: 972-754-3024** [richard@wellsasset.com](mailto:richard@wellsasset.com)

4139 Centurion Way, Suite 500 Addison, TX 75001


[www.wellsasset.com](http://www.wellsasset.com)



# 4322 - 1st Floor



ADG Architecture  
Architecture • Interior Architecture  
1551 Oakmont Drive  
Allen, Texas 75002  
Cell: 972-672-5150

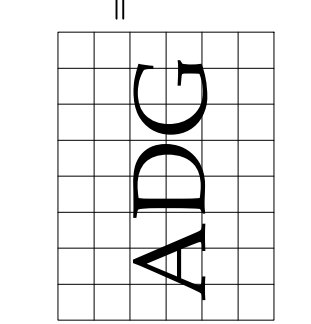

BELTLINE BUSINESS PARK  
BUILDING B  
4322 NORTH BELTLINE ROAD  
IRVING, TEXAS 75038

Job No.  
**23007**

Plan No.

Date  
SEPT. 29, 2023

Drawn By

Revisions


Sheet Title  
FIRST FLOOR PLAN

Sheet No.


**A1.1**



# 4322 - 2nd Floor ENTIRE FLOOR FOR LEASE

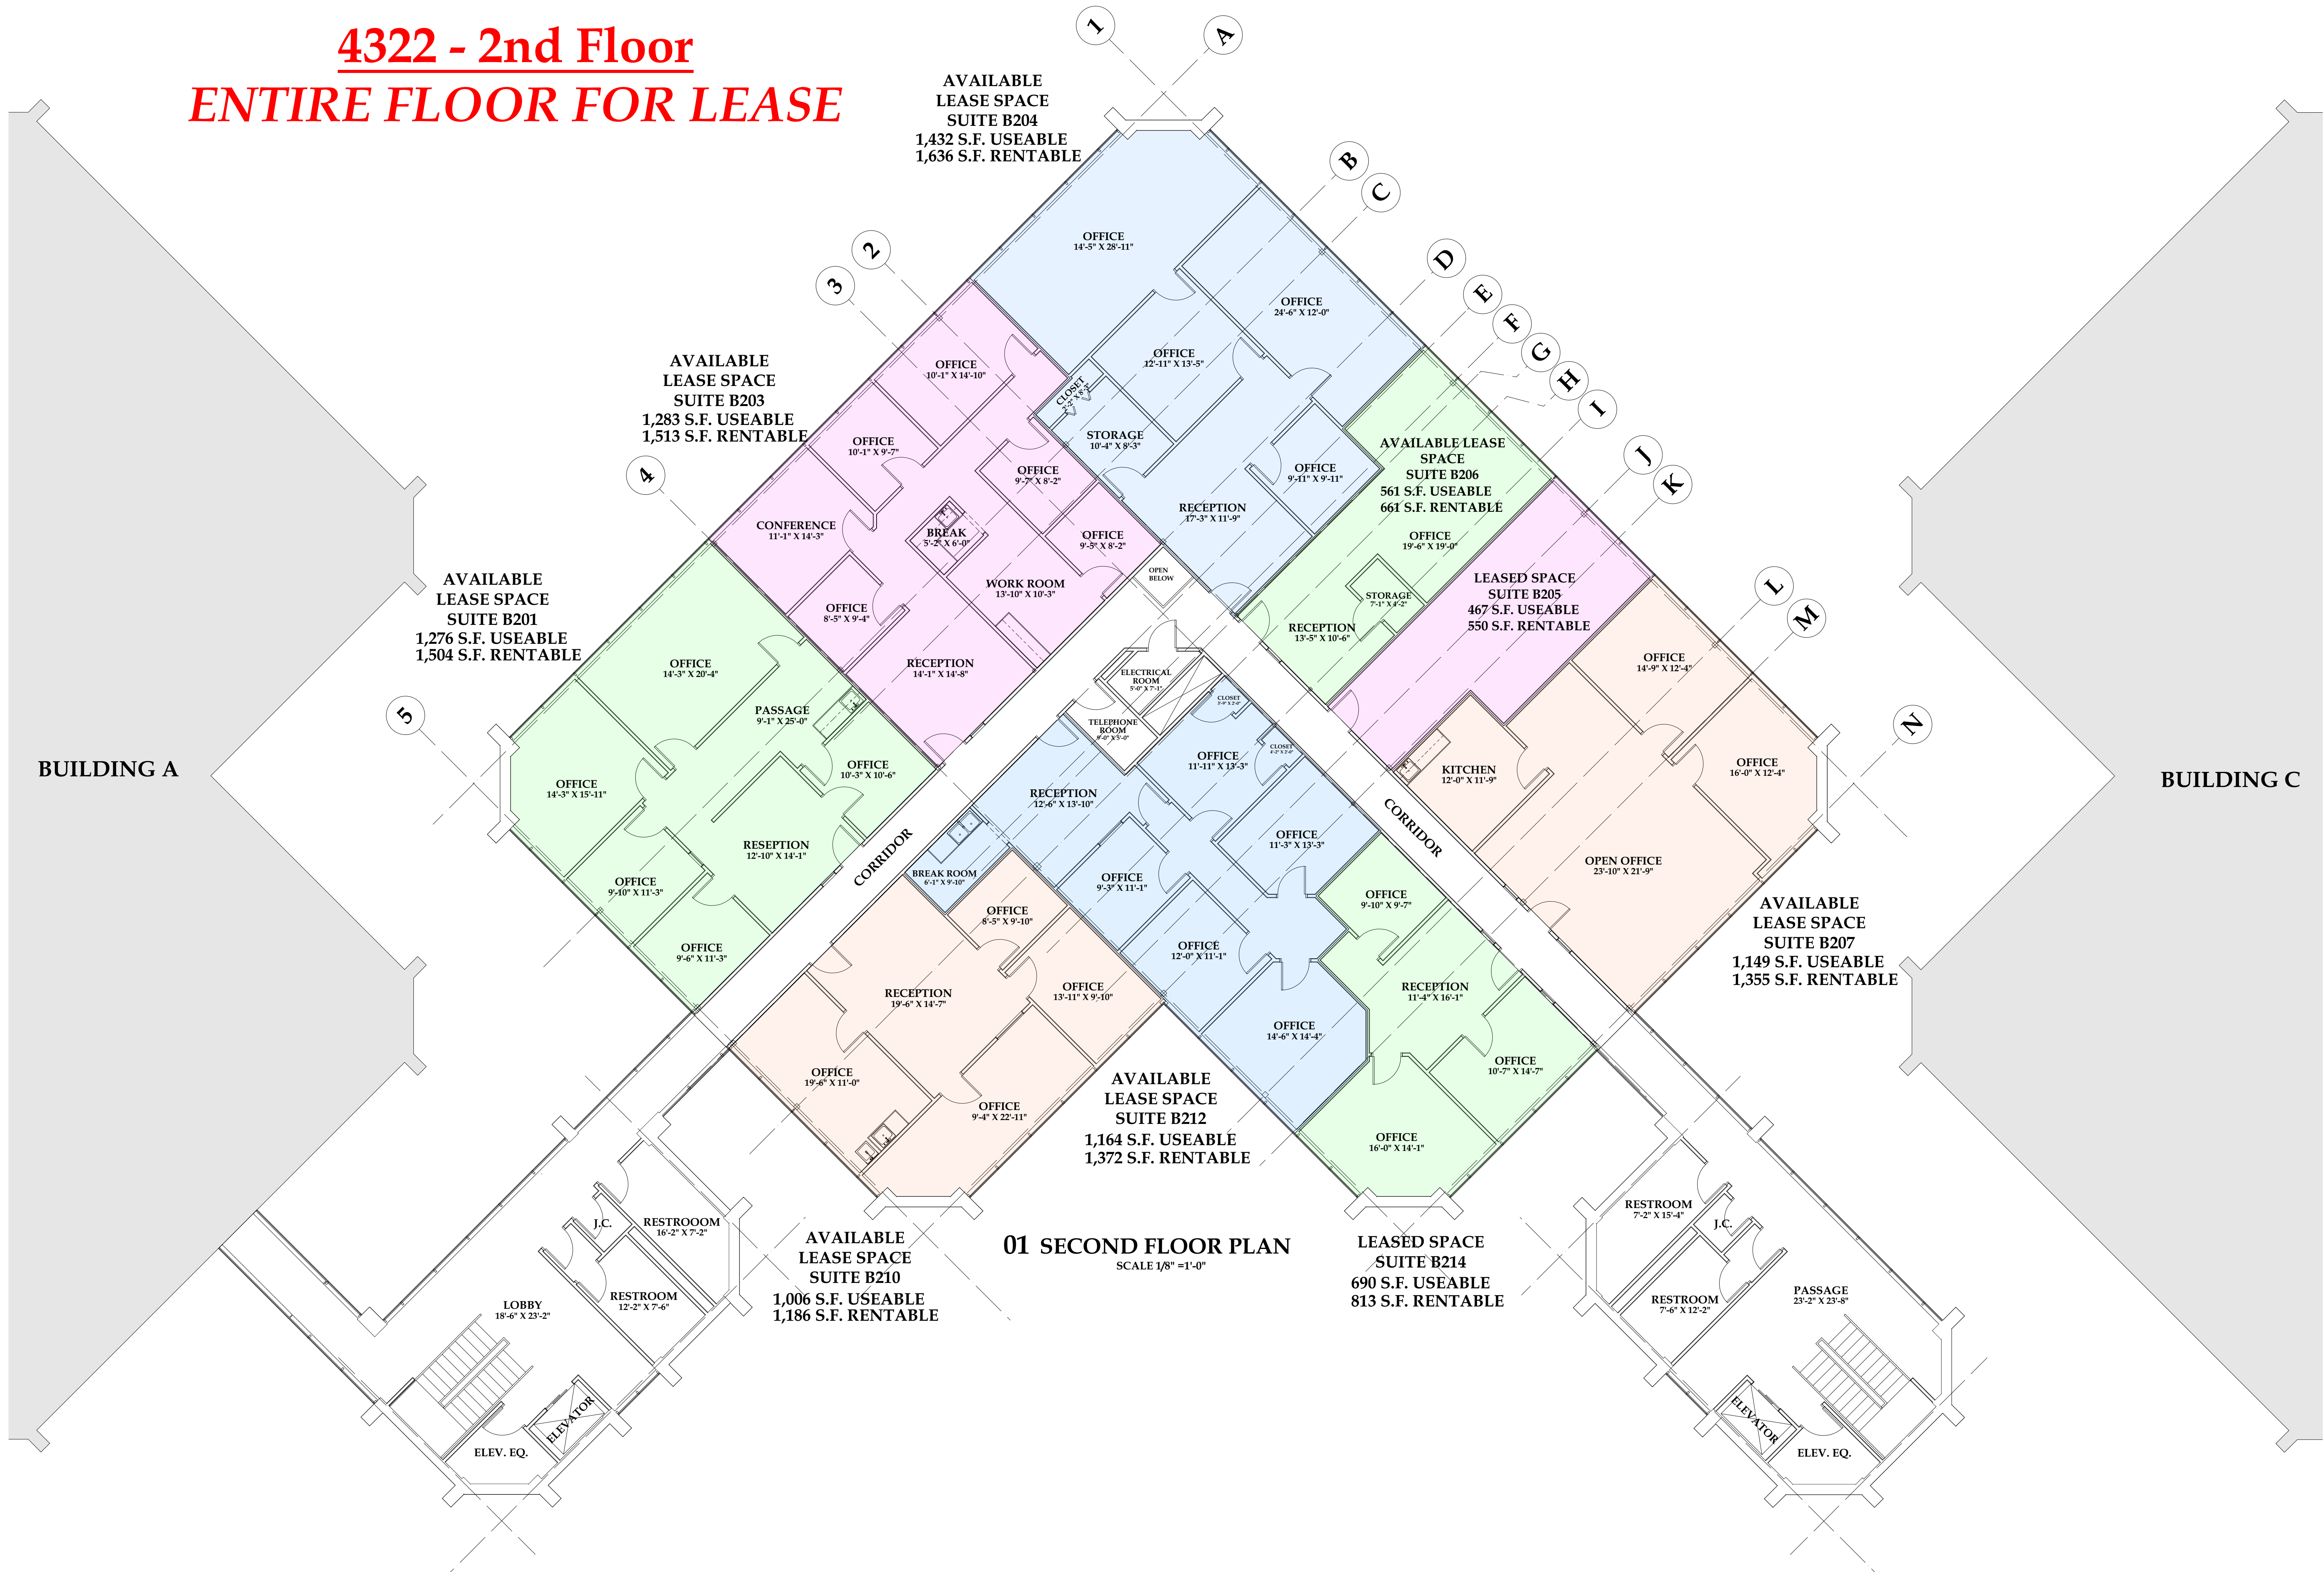

ADG Architecture  
Architecture • Interior Architecture  
1551 Oakmont Drive  
Allen, Texas 75002  
Cell: 972-672-5150

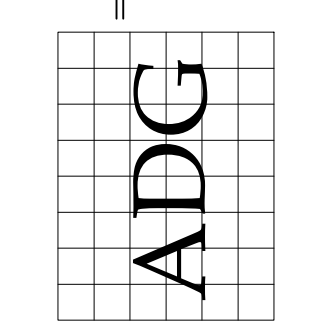

BELTLINE BUSINESS PARK  
BUILDING B  
4322 NORTH BELTLINE ROAD  
IRVING, TEXAS 75038

Job No.  
**23007**

Plan No.

Date  
SEPT. 29, 2023

Drawn By

Revisions

Sheet Title  
SECOND FLOOR PLAN


Sheet No.

**A1.2**

Preliminary- Not to be used for regulatory approval, permitting, or construction



# 4324 -- First Floor

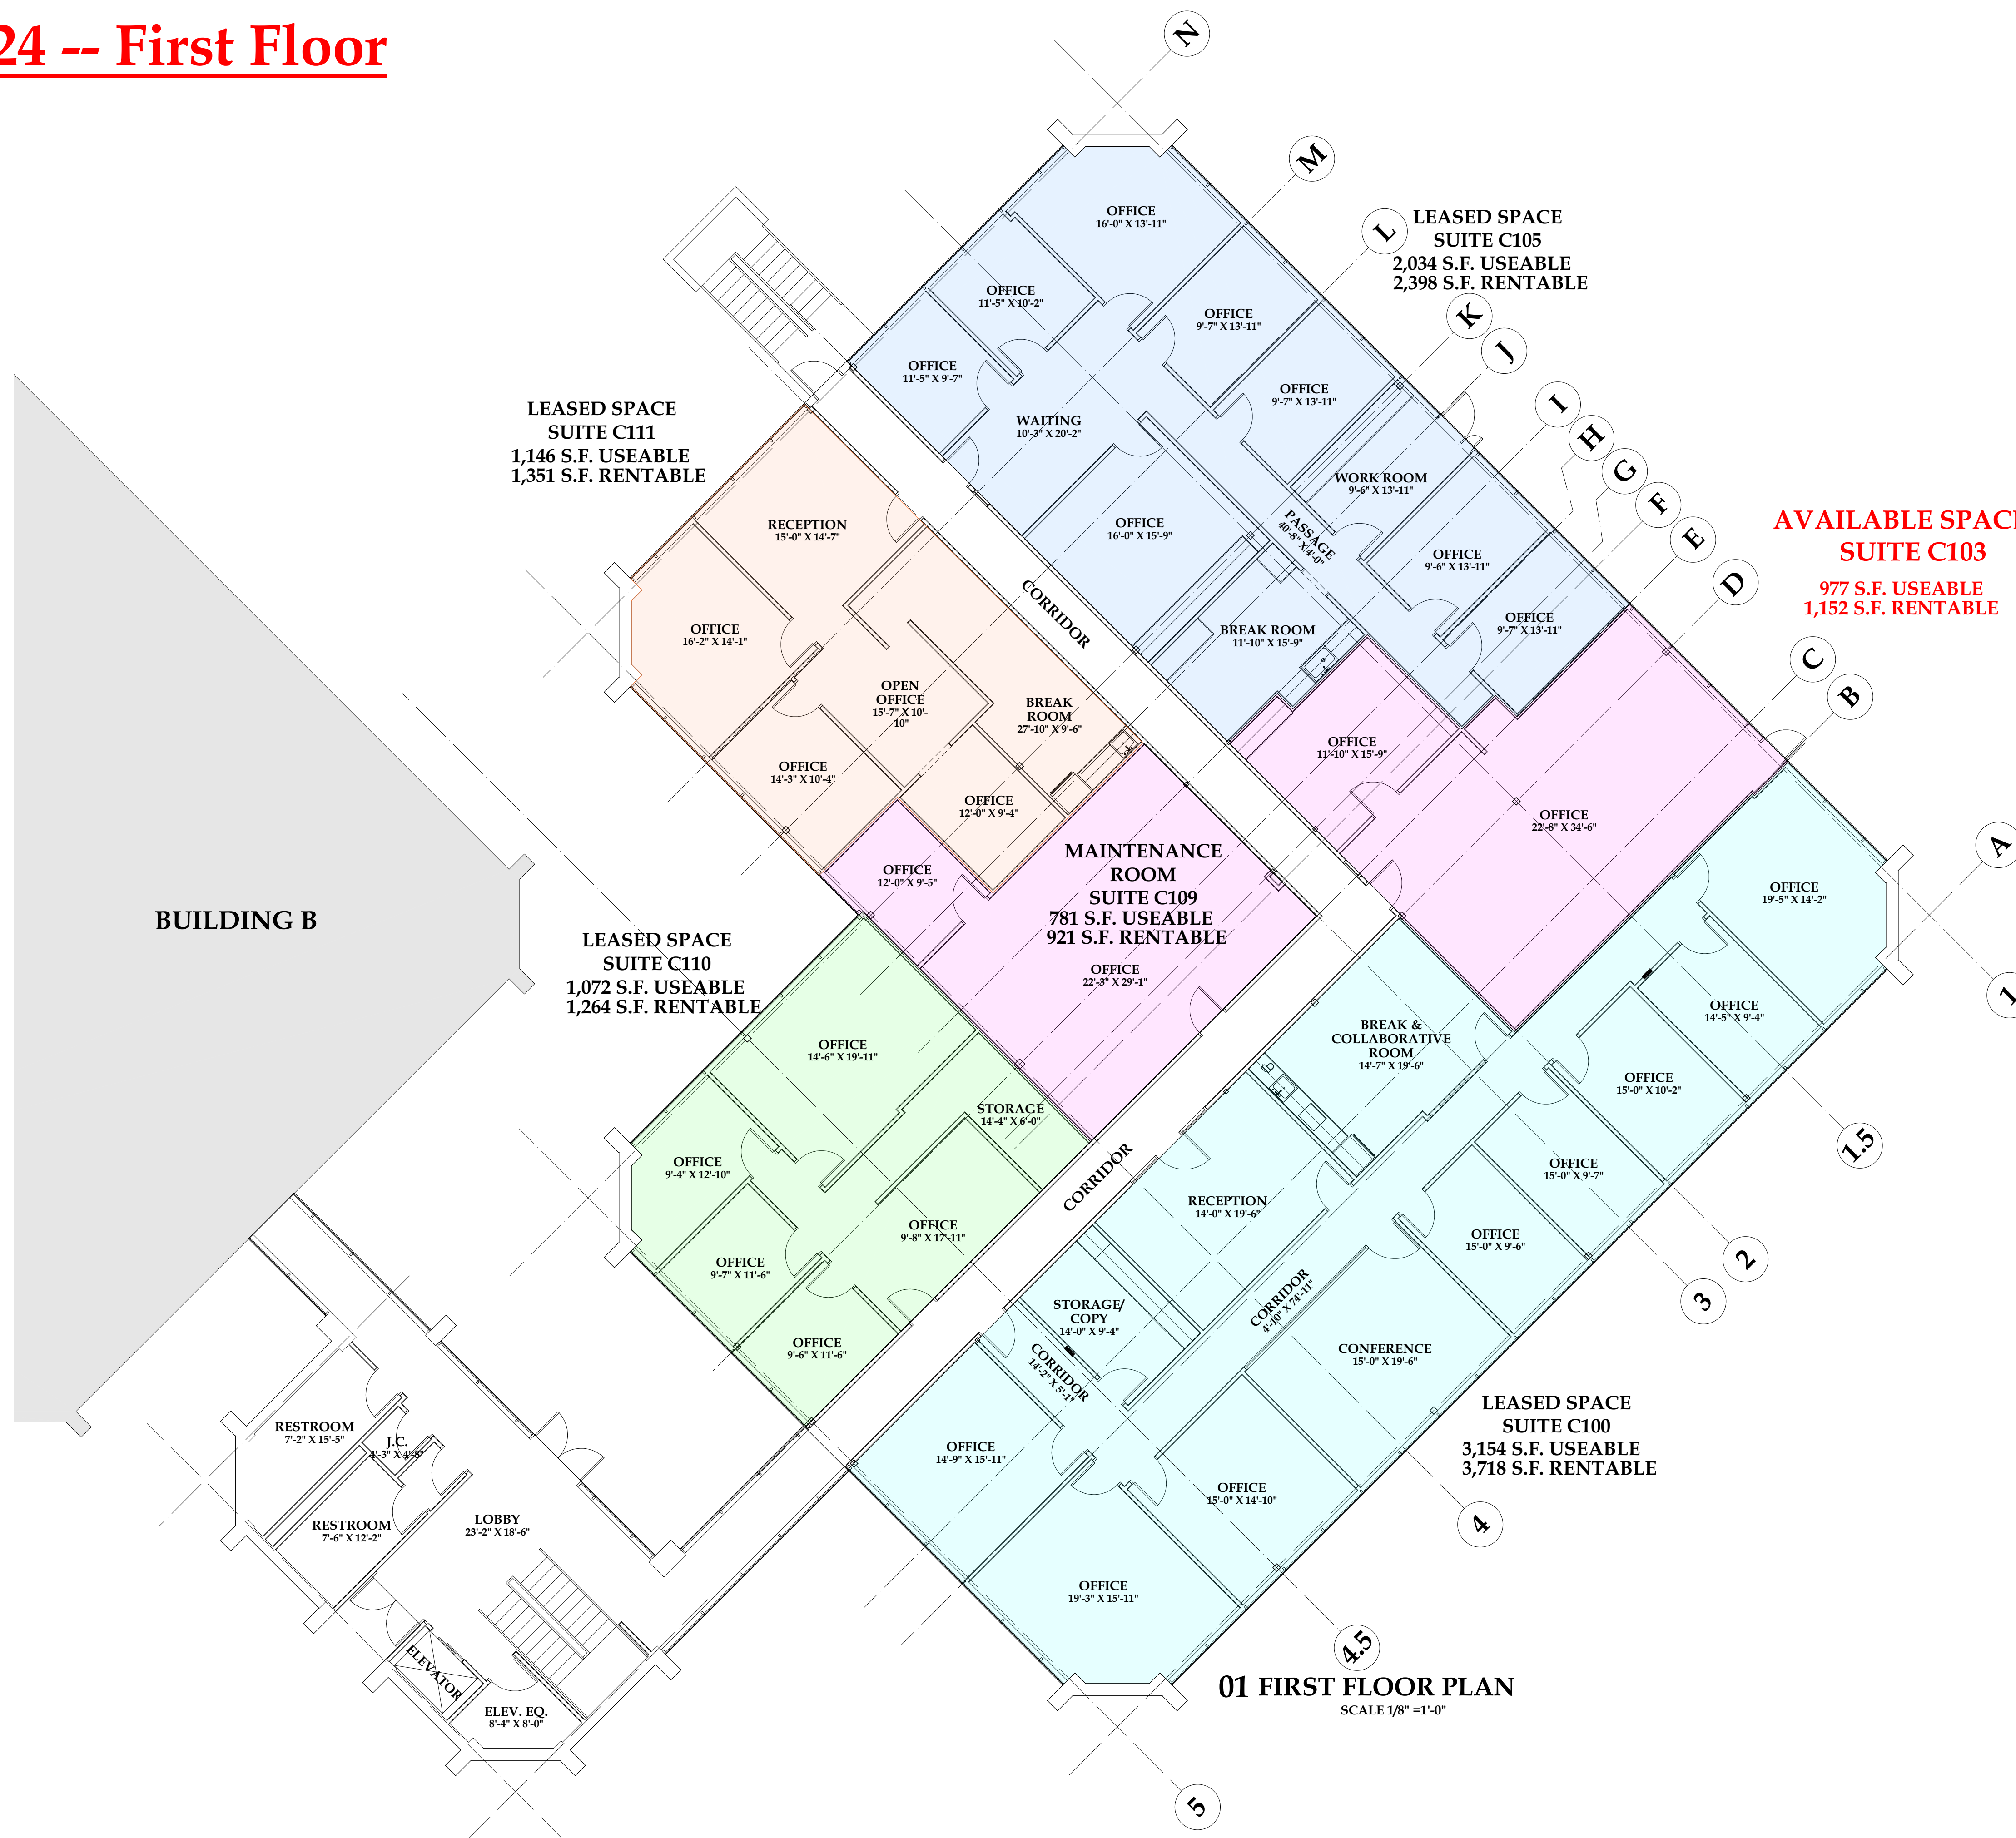

BUILDING B

LEASED SPACE  
SUITE C111  
1,146 S.F. USEABLE  
1,351 S.F. RENTABLE

LEASED SPACE  
SUITE C105  
2,034 S.F. USEABLE  
2,398 S.F. RENTABLE

AVAILABLE SPACE  
SUITE C103  
977 S.F. USEABLE  
1,152 S.F. RENTABLE


LEASED SPACE  
SUITE C110  
1,072 S.F. USEABLE  
1,264 S.F. RENTABLE

MAINTENANCE  
ROOM  
SUITE C109  
781 S.F. USEABLE  
921 S.F. RENTABLE

LEASED SPACE  
SUITE C100  
3,154 S.F. USEABLE  
3,718 S.F. RENTABLE

01 FIRST FLOOR PLAN  
SCALE 1/8" = 1'-0"

ADG Architecture  
Architecture • Interior Architecture  
1551 Oakmont Drive  
Allen, Texas 75002  
Cell: 972-672-5150

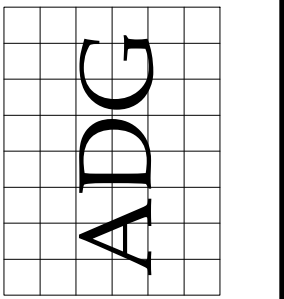

BELTLINE BUSINESS PARK  
BUILDING C  
4324 NORTH BELTLINE ROAD  
IRVING, TEXAS 75038

Job No.  
23007

Plan No.

Date  
SEPT. 29, 2023

Drawn By

Revisions

Sheet Title  
FIRST FLOOR  
PLAN


Sheet No.

A1.1

of 2




# 4324 -- Second Floor

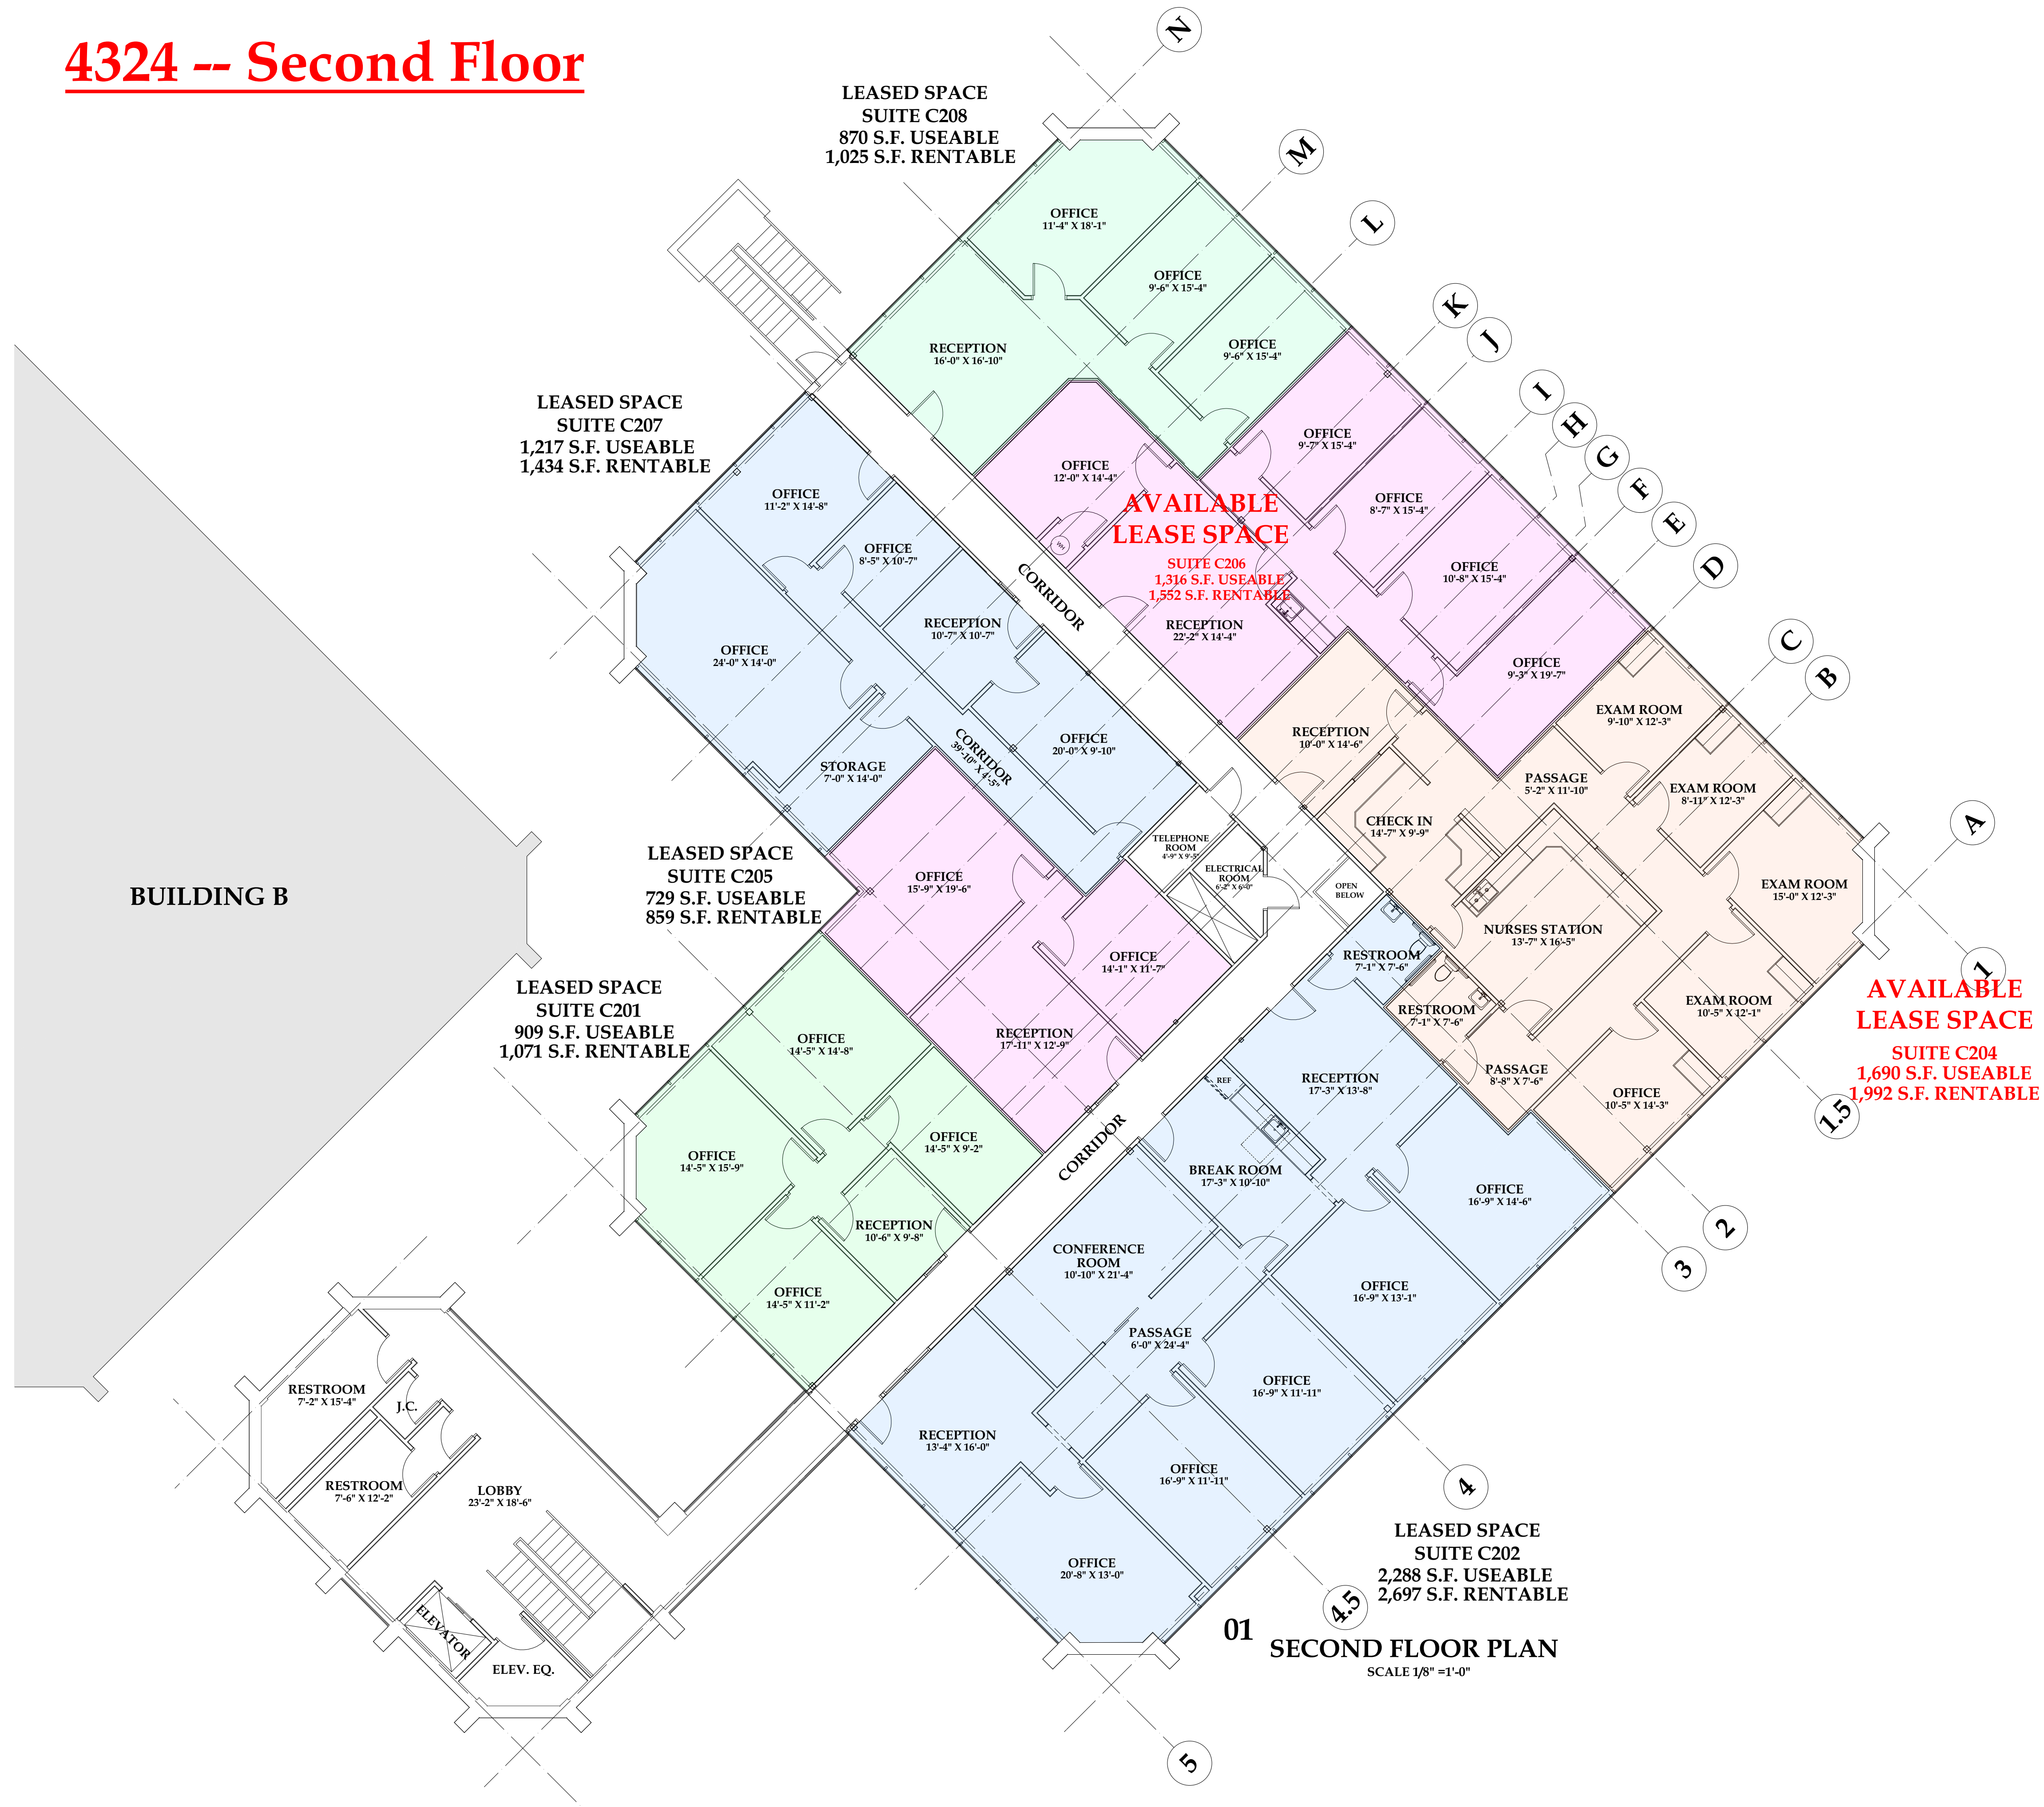

**01 SECOND FLOOR PLAN**  
SCALE 1/8" = 1'-0"

ADG Architecture  
Architecture • Interior Architecture  
1551 Oakmont Drive  
Allen, Texas 75002  
Cell: 972-672-5150

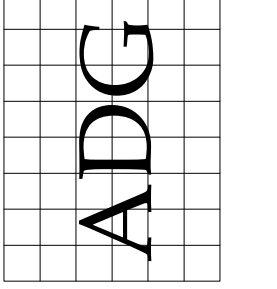

BELTLINE BUSINESS PARK  
BUILDING C  
4324 NORTH BELTLINE ROAD  
IRVING, TEXAS 75038

Job No.  
**23007**

Plan No.

Date  
SEPT. 29, 2023

Drawn By

Revisions

Sheet Title  
SECOND FLOOR PLAN

Sheet No.

**A1.2**

Preliminary - Not to be used for regulatory approval, permitting, or construction



# Information About Brokerage Services

*Texas law requires all real estate license holders to give the following information about brokerage services to prospective buyers, tenants, sellers and landlords.*

11-2-2015



**TYPES OF REAL ESTATE LICENSE HOLDERS:**

- **A BROKER** is responsible for all brokerage activities, including acts performed by sales agents sponsored by the broker.
- **A SALES AGENT** must be sponsored by a broker and works with clients on behalf of the broker.

**A BROKER'S MINIMUM DUTIES REQUIRED BY LAW (A client is the person or party that the broker represents):**

- Put the interests of the client above all others, including the broker's own interests;
- Inform the client of any material information about the property or transaction received by the broker;
- Answer the client's questions and present any offer to or counter-offer from the client; and
- Treat all parties to a real estate transaction honestly and fairly.

**A LICENSE HOLDER CAN REPRESENT A PARTY IN A REAL ESTATE TRANSACTION:**

**AS AGENT FOR OWNER (SELLER/LANDLORD):** The broker becomes the property owner's agent through an agreement with the owner, usually in a written listing to sell or property management agreement. An owner's agent must perform the broker's minimum duties above and must inform the owner of any material information about the property or transaction known by the agent, including information disclosed to the agent or subagent by the buyer or buyer's agent.

**AS AGENT FOR BUYER/TENANT:** The broker becomes the buyer/tenant's agent by agreeing to represent the buyer, usually through a written representation agreement. A buyer's agent must perform the broker's minimum duties above and must inform the buyer of any material information about the property or transaction known by the agent, including information disclosed to the agent by the seller or seller's agent.

**AS AGENT FOR BOTH - INTERMEDIARY:** To act as an intermediary between the parties the broker must first obtain the written agreement of *each party* to the transaction. The written agreement must state who will pay the broker and, in conspicuous bold or underlined print, set forth the broker's obligations as an intermediary. A broker who acts as an intermediary:

- Must treat all parties to the transaction impartially and fairly;
- May, with the parties' written consent, appoint a different license holder associated with the broker to each party (owner and buyer) to communicate with, provide opinions and advice to, and carry out the instructions of each party to the transaction.
- Must not, unless specifically authorized in writing to do so by the party, disclose:
  - that the owner will accept a price less than the written asking price;
  - that the buyer/tenant will pay a price greater than the price submitted in a written offer; and
  - any confidential information or any other information that a party specifically instructs the broker in writing not to disclose, unless required to do so by law.

**AS SUBAGENT:** A license holder acts as a subagent when aiding a buyer in a transaction without an agreement to represent the buyer. A subagent can assist the buyer but does not represent the buyer and must place the interests of the owner first.

**TO AVOID DISPUTES, ALL AGREEMENTS BETWEEN YOU AND A BROKER SHOULD BE IN WRITING AND CLEARLY ESTABLISH:**

- The broker's duties and responsibilities to you, and your obligations under the representation agreement.
- Who will pay the broker for services provided to you, when payment will be made and how the payment will be calculated.

**LICENSE HOLDER CONTACT INFORMATION:** This notice is being provided for information purposes. It does not create an obligation for you to use the broker's services. Please acknowledge receipt of this notice below and retain a copy for your records.

<u>Wells Asset Management, Inc</u>	<u>0425493</u>	<u>mike@wellsasset.com</u>	<u>972-458-2588</u>
Licensed Broker /Broker Firm Name or Primary Assumed Business Name	License No.	Email	Phone
<u>Michael A Wells</u>	<u>0359131</u>	<u>mike@wellsasset.com</u>	<u>972-458-2588</u>
Designated Broker of Firm	License No.	Email	Phone
<u> </u>	<u> </u>	<u> </u>	<u> </u>
Licensed Supervisor of Sales Agent/ Associate	License No.	Email	Phone
<u> </u>	<u> </u>	<u> </u>	<u> </u>
Sales Agent/Associate's Name	License No.	Email	Phone

\_\_\_\_\_  
Buyer/Tenant/Seller/Landlord Initials

\_\_\_\_\_  
Date