



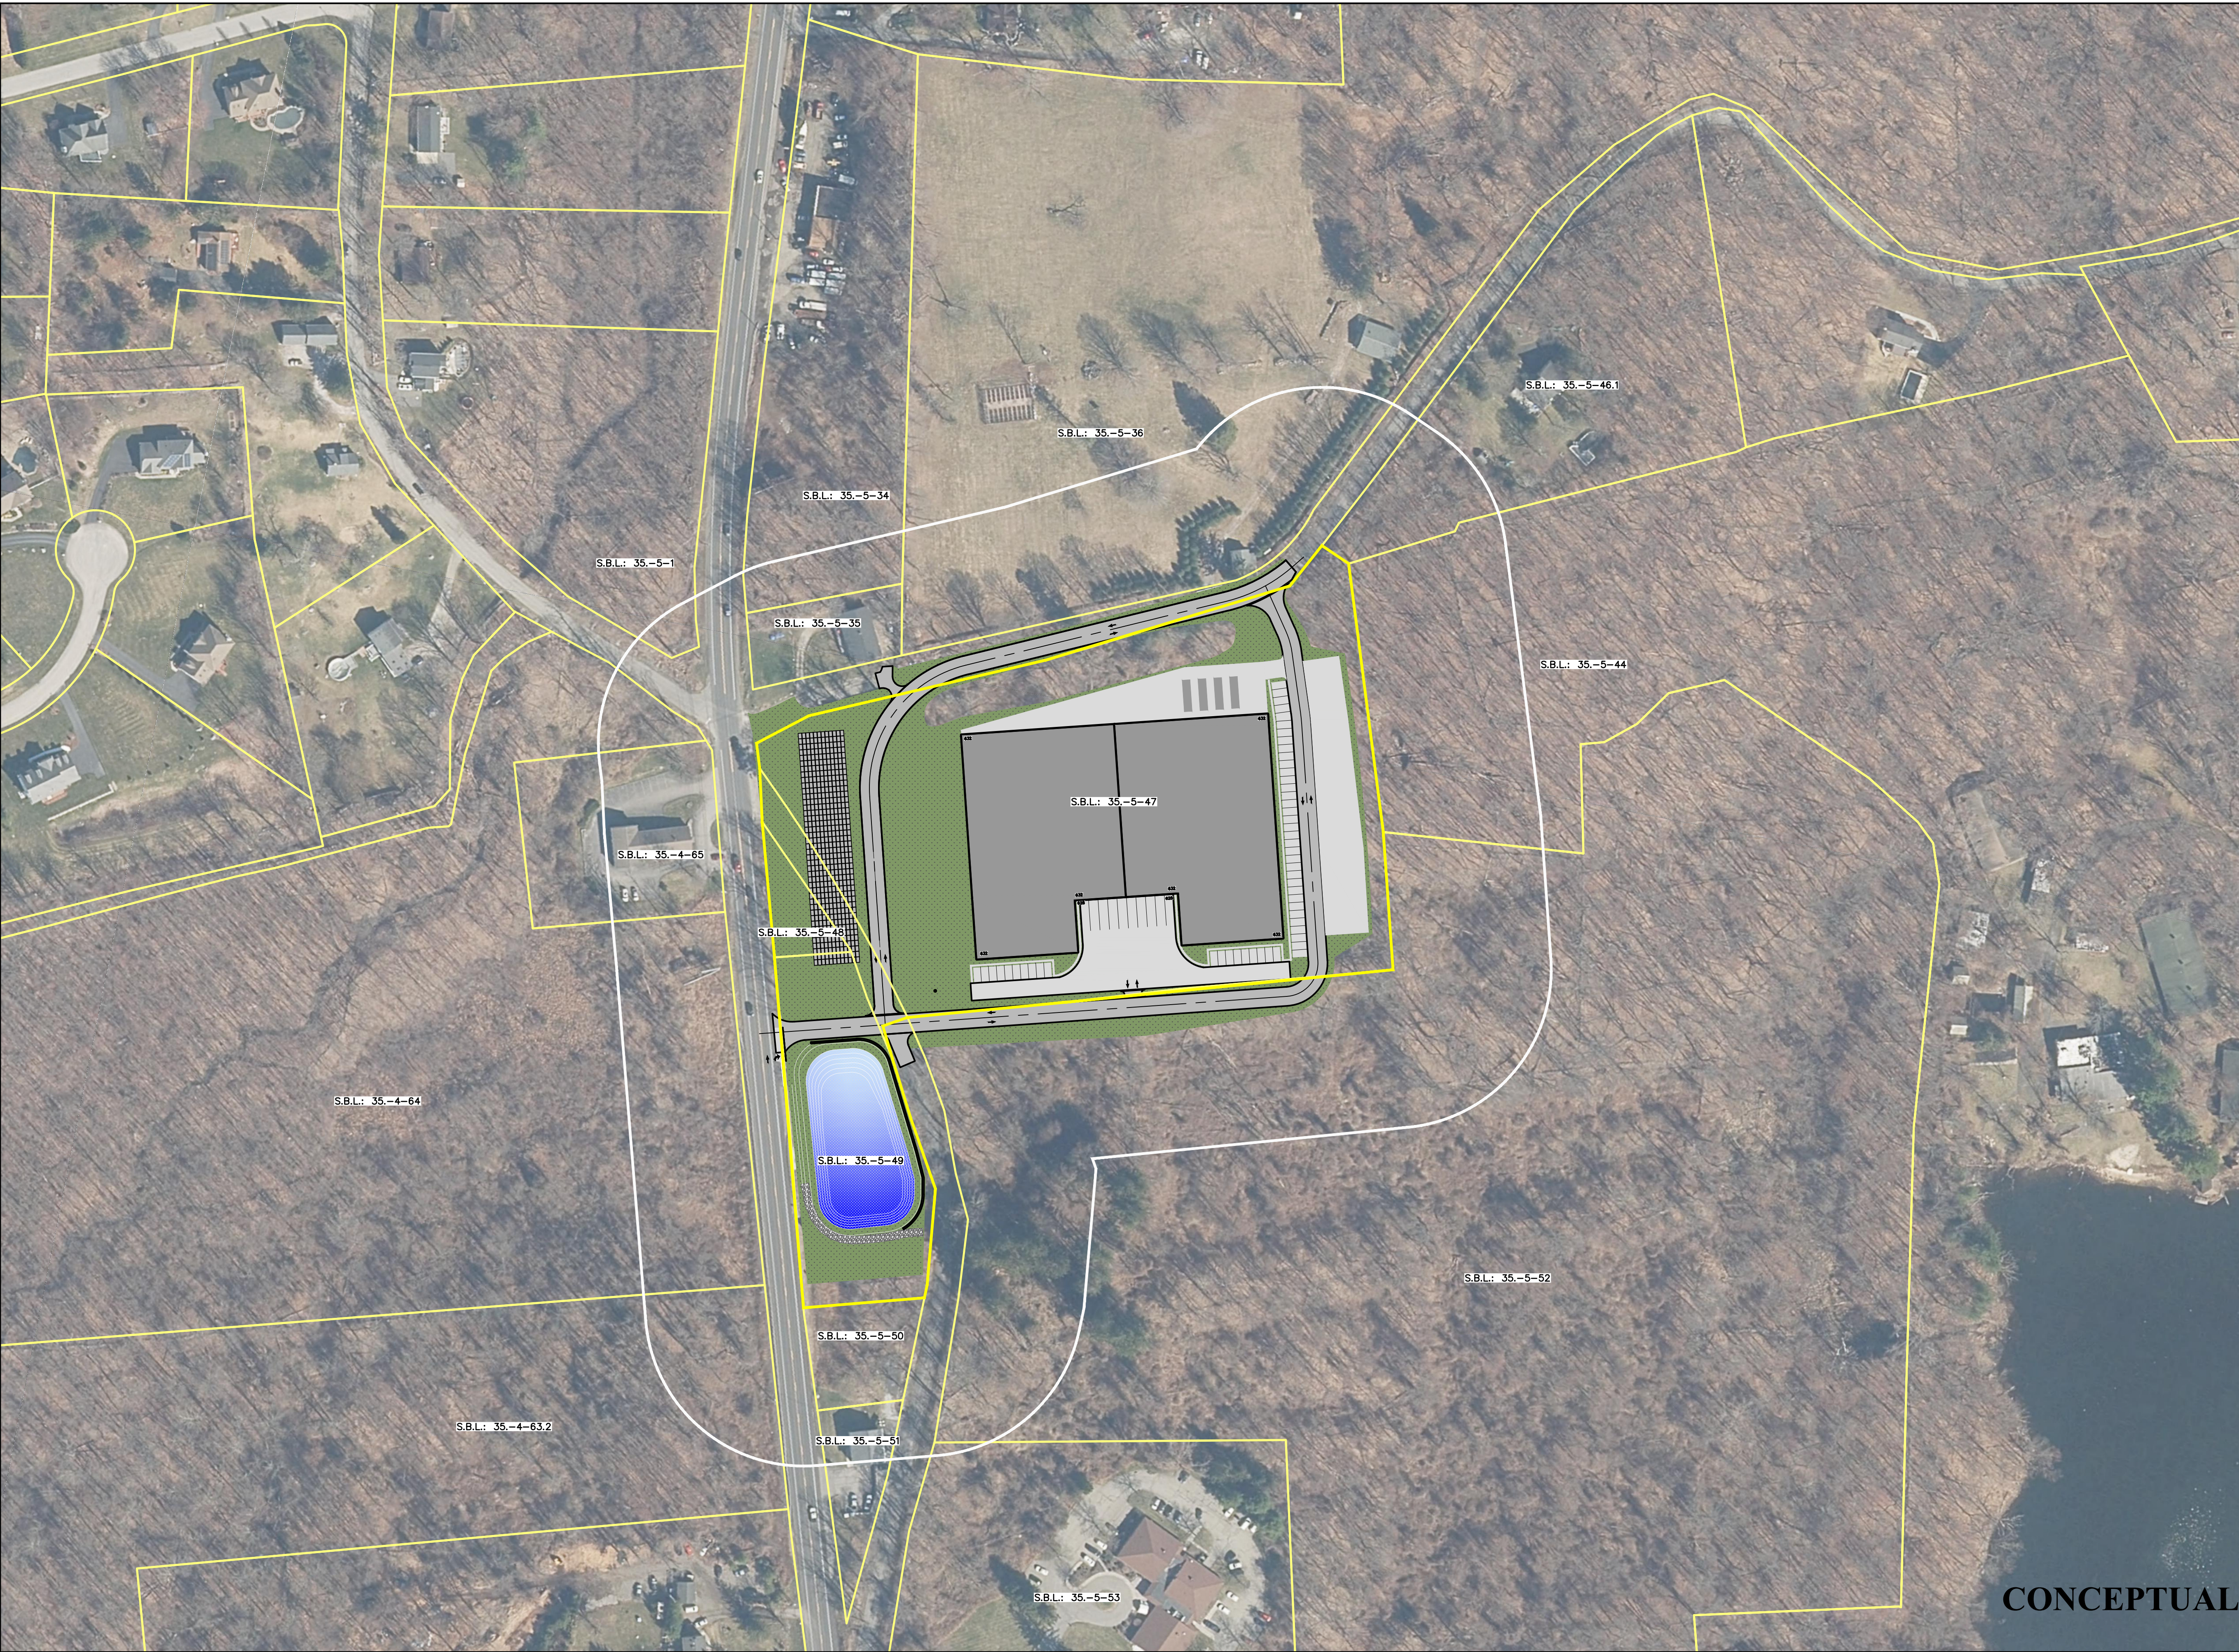

SCHEDULE of ADJOINERS		
TAX LOT NO. (S.B.L.)	PROPERTY OWNER	PROPERTY ADDRESS
35.-4-63.2	N/F West Inc. South Patterson Business Park	2067 Route 22
35.-4-64	N/F Arias R, LLC	2075 Route 22
35.-4-65	N/F 2095 Route 22, LLC	2095 Route 22
35.-5-1	N/F Joseph Aviles, Shinnikqua Aviles	24 Old Rd
35.-5-34	N/F Ernest Wunner, Dolores Wunner	2122 Route 22
35.-5-35	N/F Ballyhack Management LLC	10 Ballyhack Rd
35.-5-36	N/F Winding Glades, LLC	32-84 Ballyhack Rd
35.-5-44	N/F Camp RE, LLC	111 Ballyhack Rd
35.-5-46.1	N/F Christine Semp	51 Ballyhack Rd
35.-5-47	N/F 2096 Route 22, LLC	2096 Route 22
35.-5-48	N/F Griese Co	2091 Route 22
35.-5-49	N/F 2096 Route 22, LLC	2080 Route 22
35.-5-50	N/F Camp RE, LLC	2052 Route 22
35.-5-51	N/F Angel's Dream Property LLC	2058 Route 22
35.-5-52	N/F Camp RE, LLC	24 Old Route 22 South
35.-5-53	N/F HPIII New York Patterson, LLC	2050 Route 22

Notes:
1. Real property information shown on plan hereon was obtained from the Putnam County Office of Real Property Tax Services.
2. Tax parcel boundary information shown on plan hereon shall be assumed approximate.
3. Ortho-photographic information shown on plan hereon was obtained from the NYS GIS Clearinghouse data base.
4. Property information has been provided for subject parcels and parcels located within 200 feet of subject parcels.

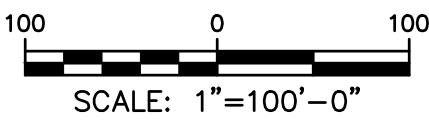

WARNING- IT IS A VIOLATION OF NEW YORK EDUCATION LAW, SECTION 7209.2, FOR ANY PERSON, UNLESS HE IS ACTING UNDER THE DIRECTION OF A LICENSED PROFESSIONAL ENGINEER OR LAND SURVEYOR, TO ALTER THIS DOCUMENT IN ANY WAY. IF ALTERED, THE ALTERING PERSON SHALL COMPLY WITH THE REQUIREMENTS OF NEW YORK EDUCATION LAW, SECTION 7209.2

REVISIONS				DES. <u>UKJ</u> DWG. <u>UKJ</u> CHK. <u>TWA</u>	<i>J</i> <i>R</i> <i>F</i> <i>A</i>	J. ROBERT FOLCHETTI & ASSOCIATES, L.L.C. CIVIL / ENVIRONMENTAL ENGINEERS www.jrfa.com 31 SODOM ROAD BREWSTER, NY 10509 845-363-1560	2096 ROUTE 22 TOWN OF PATTERSON, PUTNAM COUNTY, NEW YORK 2096 ROUTE 22, LLC TM 35.-5-47, 48, 49	OVERLAY SITE PLAN SCALE: 1"=100'-0"	JRFA DATE <u>AUGUST 2025</u> G SHEET <u>3</u> OF <u>3</u> DWG. NO. <u>59901G001</u>
NO.	BY	DATE	REMARKS						