

FOR SALE MEDICAL OFFICE CONDOMINIUM



310 South Halcyon Rd., #104 | Arroyo Grande, CA

Turn-key Medical Office Space for sale in a nicely built medical office building. Directly across the street from Arroyo Grande Community Hospital. Can also be used as general office space.



Sale Details:


- Sale Price: \$260,000 (655 sf)

Property Details:

- Property Type: Medical/General Office Condominium
- Property Total Size: +/-2,098 SF
- Number of Restrooms: 1
- Location in Building: 1st Floor
- Zoning: CPO (Commercial Professional Office)
- APN #: 077-205-004

Chris Garner
805.928.2800 ext. 104
CGarner@PacificaCRE.com
Lic #01010310

FOR SALE 310 S. Halcyon Rd., #104 | Arroyo Grande, CA

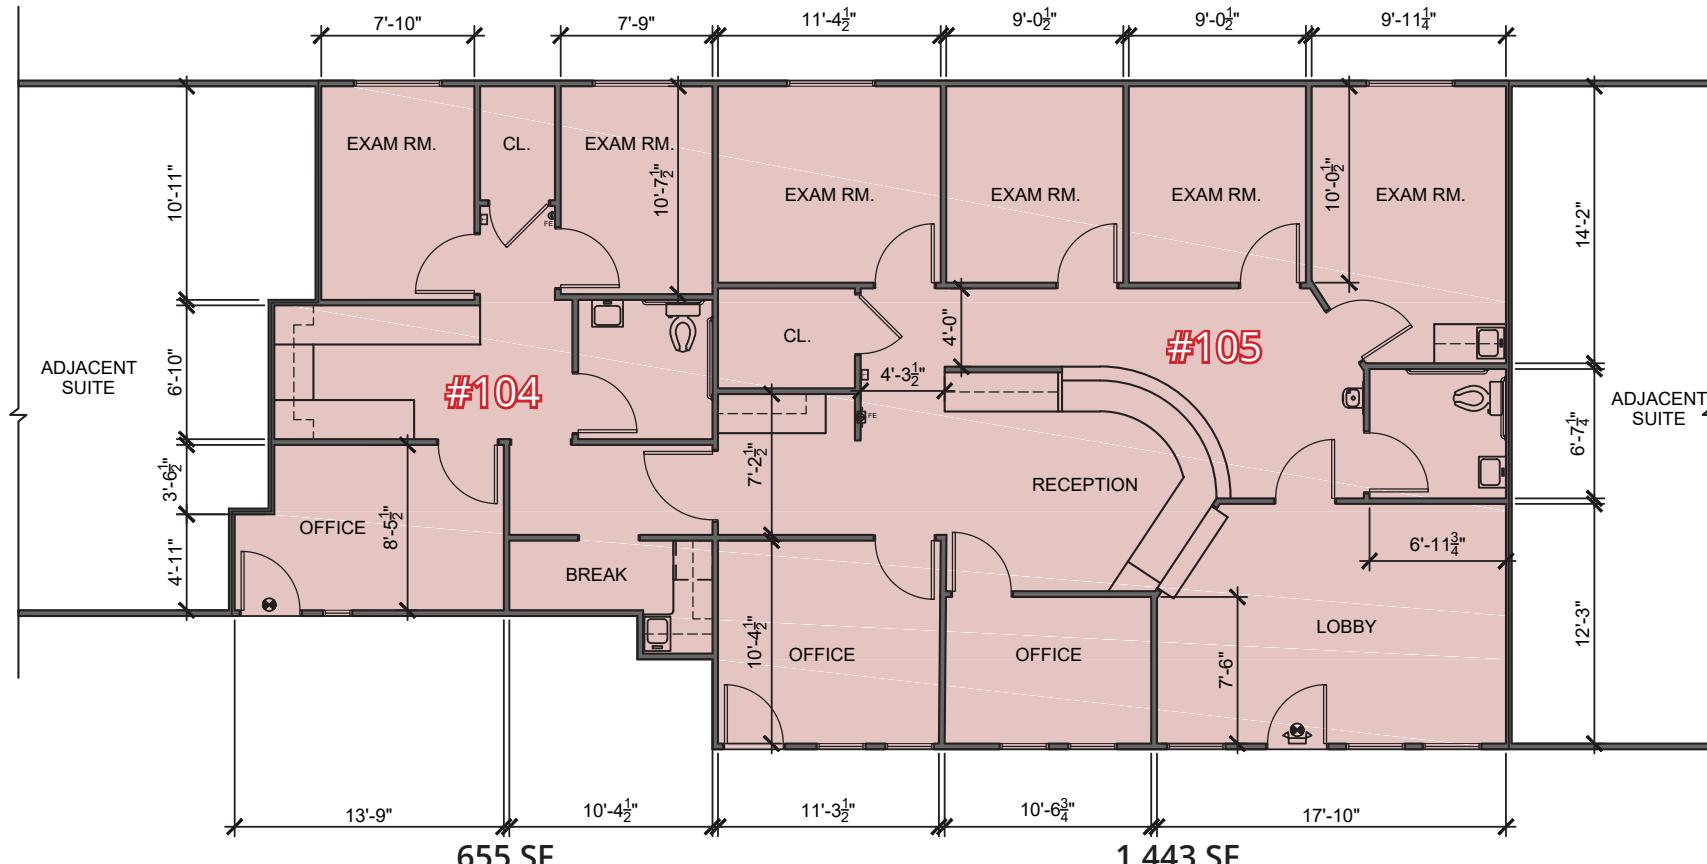


FLOOR PLAN

SCALE: 1/8" = 1'-0"

0 4' 8' 16'

Chris Garner
805.928.2800 ext. 104
CGarner@PacificaCRE.com
Lic #01010310

FOR SALE 310 S. Halcyon Rd., #104 | Arroyo Grande, CA

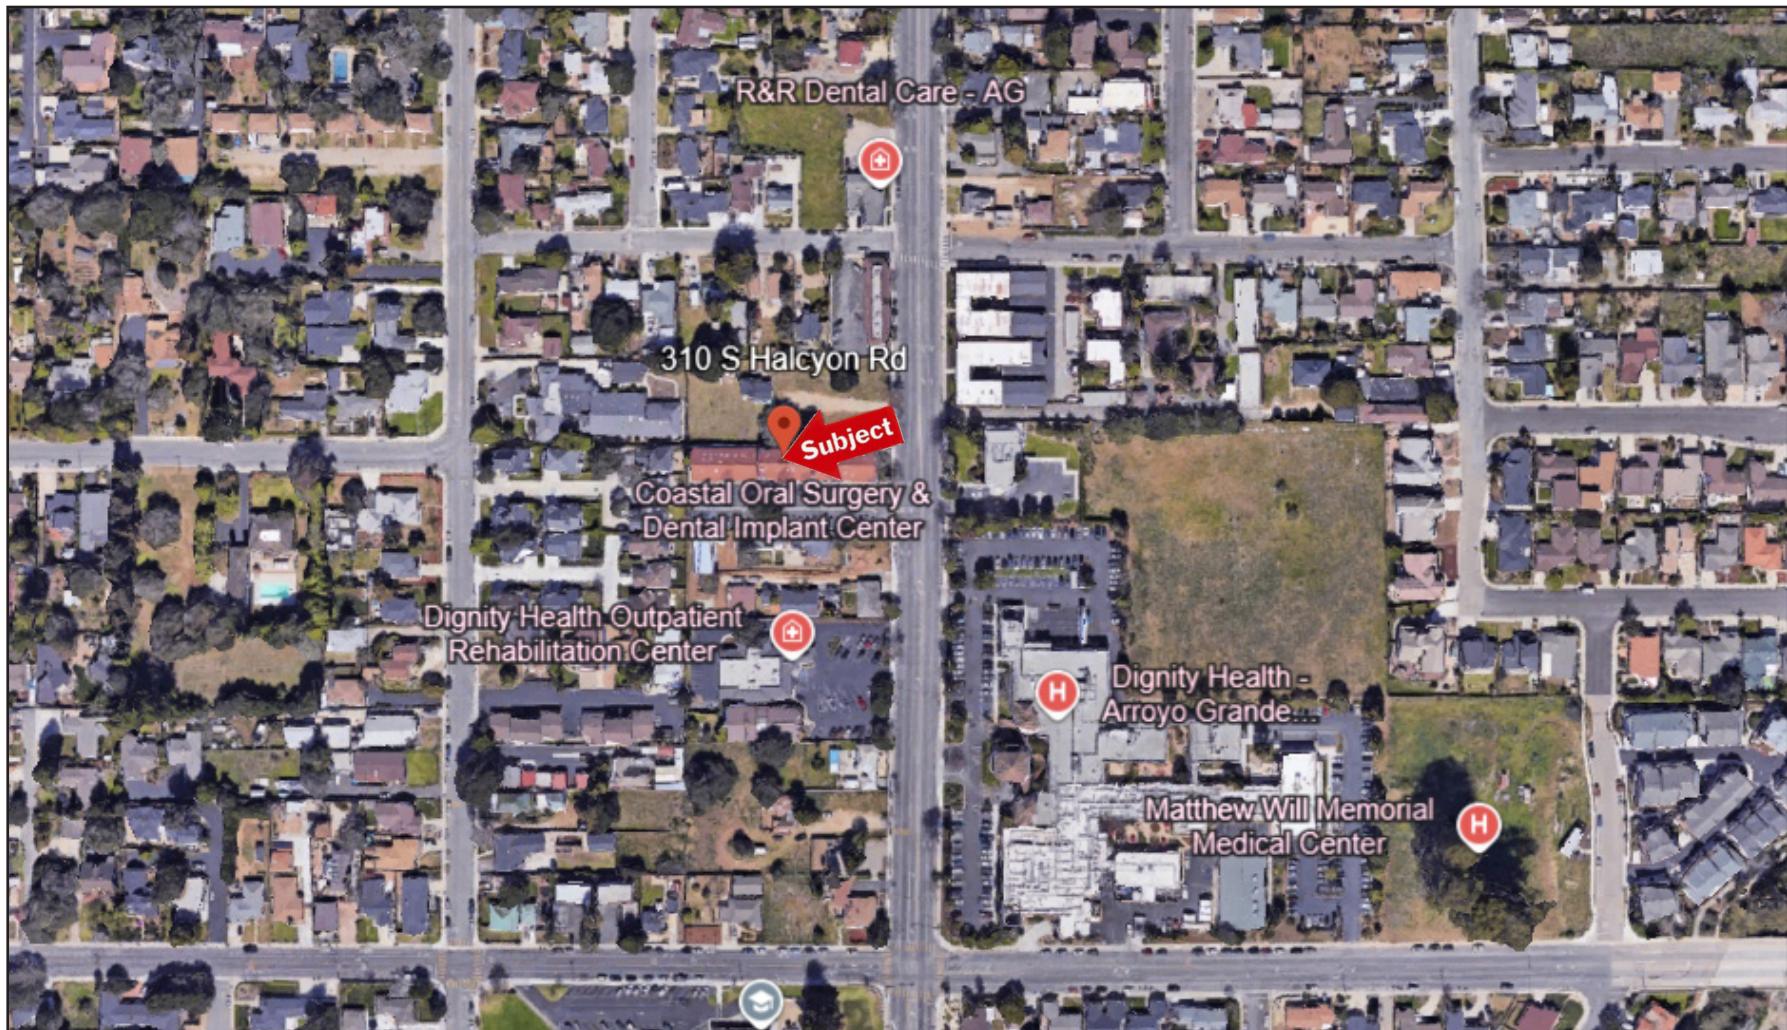

Chris Garner
805.928.2800 ext. 104
CGarner@PacificaCRE.com
Lic #01010310