 Schematic Site Plan  
SCALE: 1" = 50'

### Site Data

#### Total Building Area

INLINE RETAIL BLDG.	86917 S.F.
OUTLET RETAIL BLDG.	5600 S.F.
TOTAL RETAIL BLDG.'S	92517 S.F.
EYEGLASS OUTLOT	5,000 S.F.
TOTAL DEVELOPMENT	97,517 S.F.

#### Parking Spaces

SHOPPING CENTER	507 SPACES
EYEGLASS OUTLOT	92 SPACES
TOTAL	599 SPACES

#### NOTE:

THIS SITE PLAN IS SCHEMATIC AND IS PROVIDED TO SHOW APPROXIMATE ACREAGE AND LOCATIONS OR SIZES OF A BUILDING (OR BUILDINGS) THAT WILL FIT ON THIS SITE. CHANGES MAY BE REQUIRED ONCE A FINAL SURVEY WITH CURRENT BOUNDARIES, EASEMENTS, RIGHT-OF-WAYS AND DIMENSIONS OR AFTER FINAL ZONING REVIEW IS COMPLETED.


THE INFORMATION CONTAINED HEREIN IS BELIEVED TO BE CORRECT AND IS OBTAINED FROM SOURCES WE REGARD AS RELIABLE. WE ASSUME NO LIABILITY FOR FOR ERRORS OR OMISSIONS HEREIN. ALL DIMENSIONS ARE APPROXIMATE.

# Castleton Point

ADJACENT TO CASTLETON SQUARE MALL

**The Broadbent Company**

117 E Washington Street, Suite 300  
Indianapolis, Indiana 46204  
[www.broadbentcompany.com](http://www.broadbentcompany.com)  
(317) 237-2900

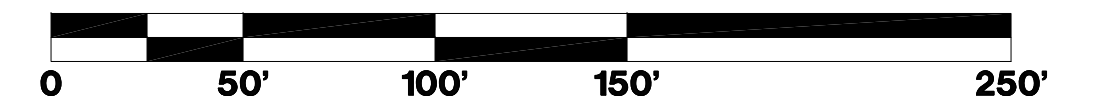

FILE - DATE - TIME			<b>LEECH-HENSLEY ARCHITECTS</b> INC 7785 East 126th St. Fishers, IN 46038 tel 317 842 1931 fax 317 842 7994
01-38.dwg 4-10-02 1:35:20 pm EST			
PLOT SCALE	DRAWN BY:		
1/50" = 1'-0"	CAS		

**Proj. No. 8401 November 23, 2025**

**Scheme #42**