



DISCLAIMER:
 The accuracy of all information on this floor plan is deemed reliable but not guaranteed and should be personally verified through personal inspections or with the appropriate professionals. All dimensions are approximate.

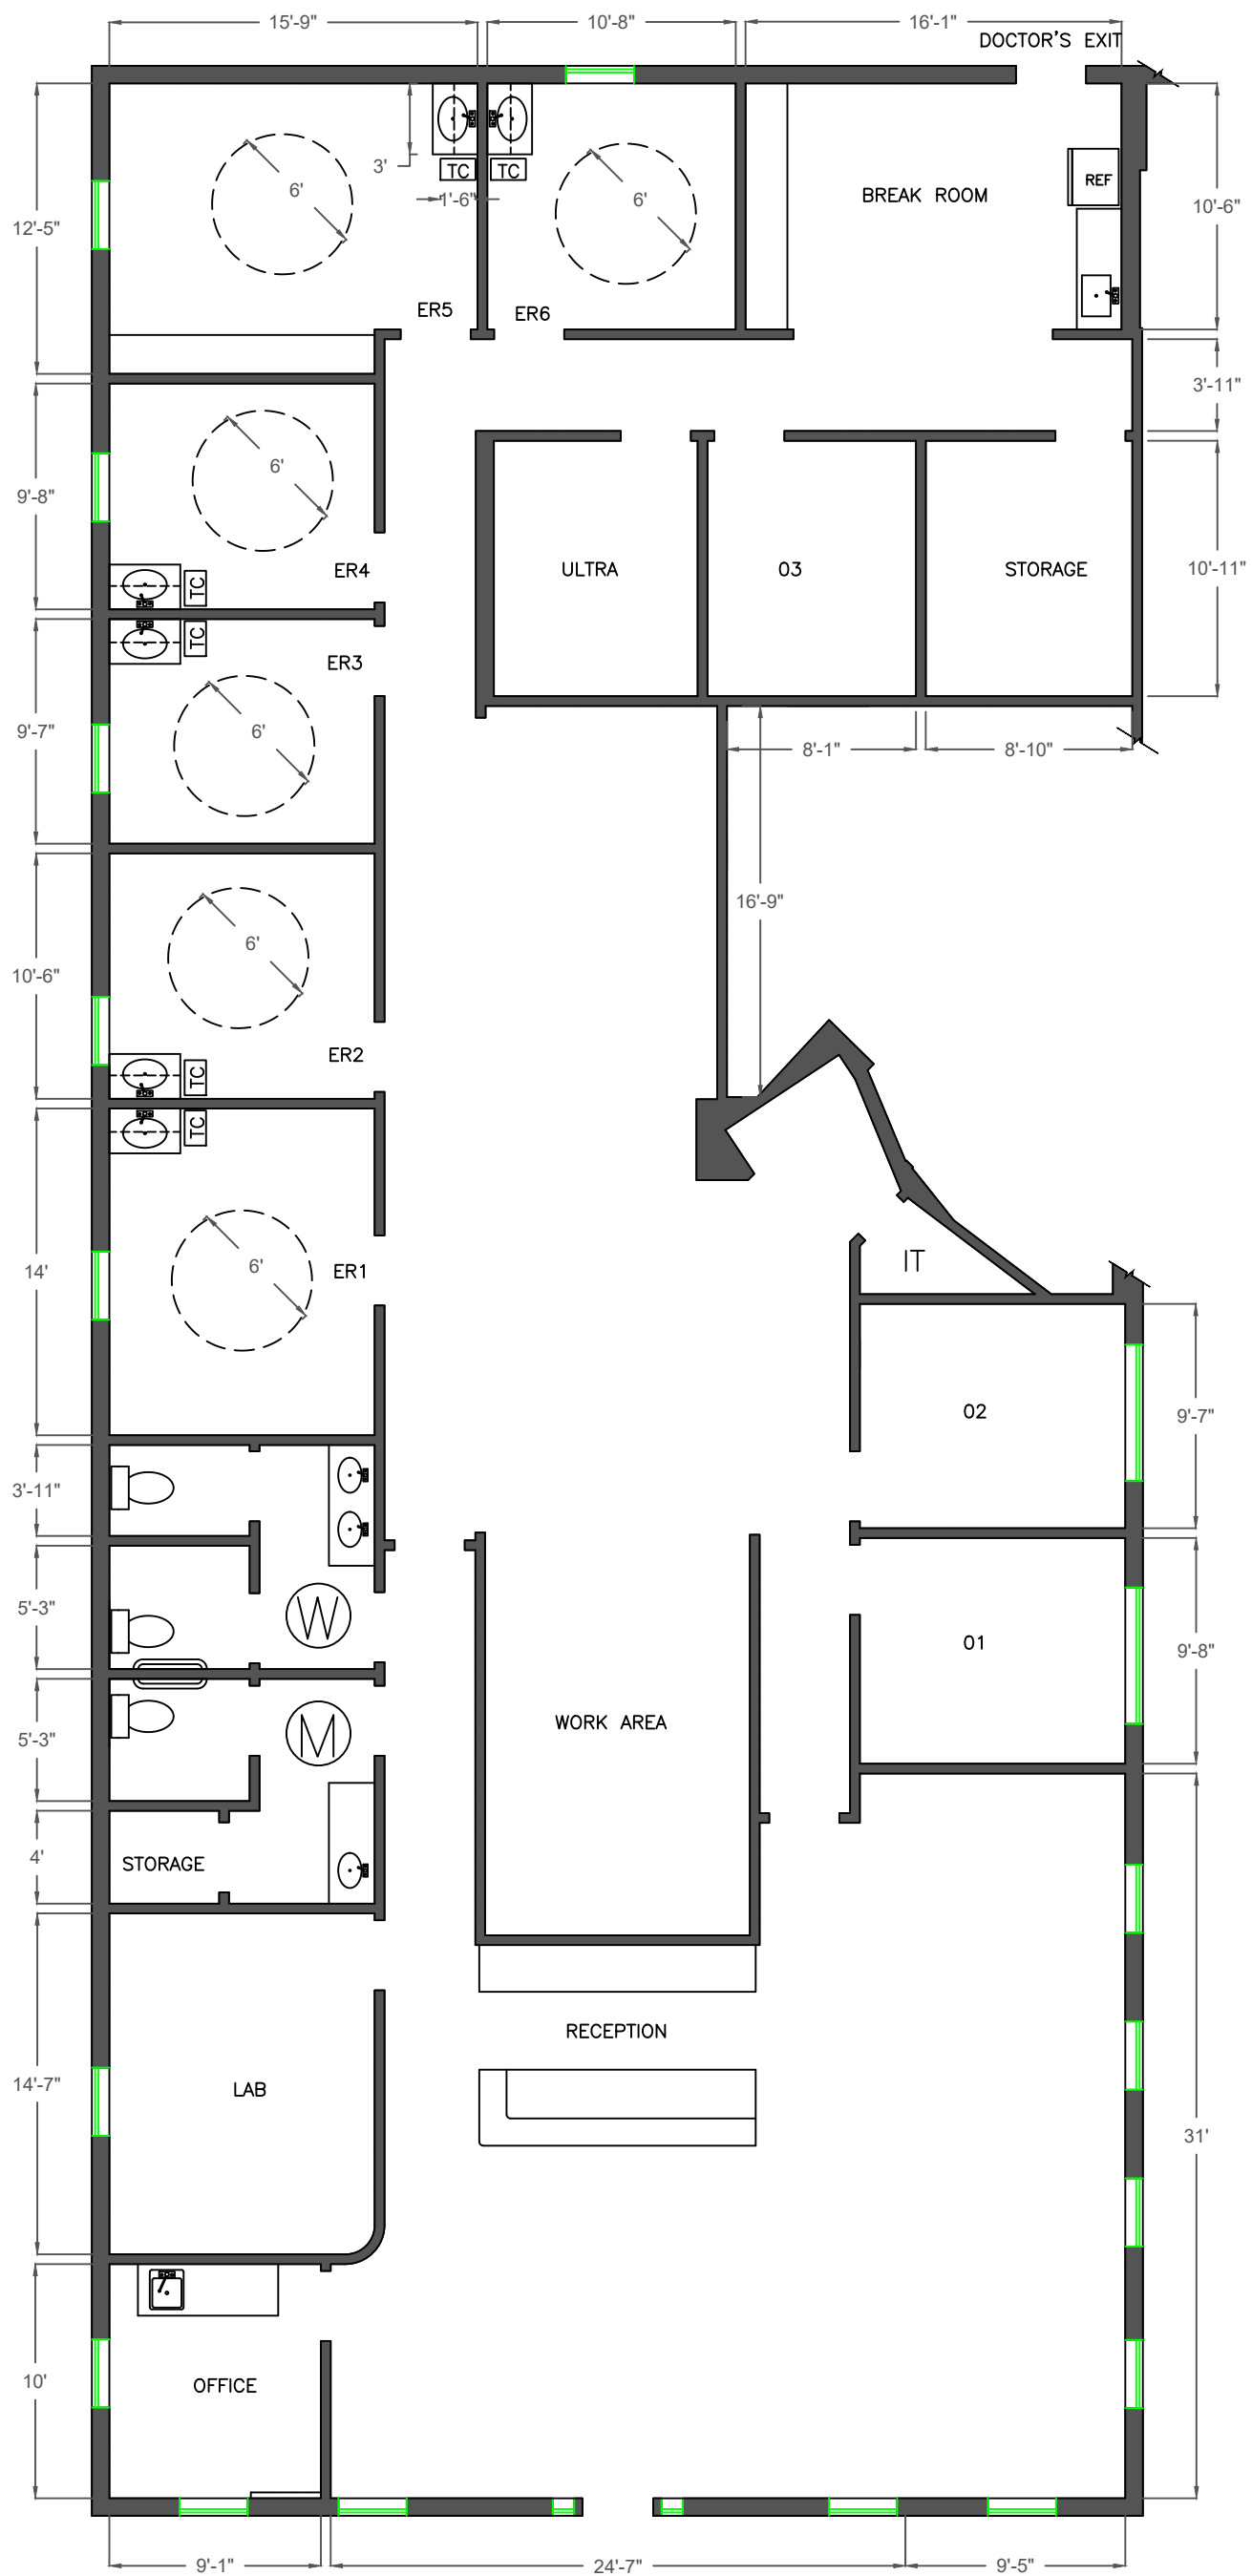

SUITE 107

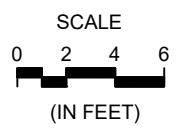

EDWIN REYES DRAFTING SERVICES
 713-705-6812 CELL / edreyes7@yahoo.com

ALL DIMENSIONS APPROX.

LEGAL DESCRIPTION:
 RES A1 BLK 1
 JEFFERSON PARK

LOCATION:
 RONNIE MIRANDA
 PROPERTY FOR LEASE
 4560 FM 1960W, #107
 HOUSTON, TEXAS 77069
 DRAWING NO: 001
 DATE: 11/02/2021
 APPROX. SQ. FT. = 4,353