

COMMERCIAL OFFICE BUILDING

7737 Holiday Drive
Sarasota, FL 34231



Floor Plans and BOMA Area Plans

TITLE BLOCK
SCALE: NOT SHOWN
DRAWING NUMBER
C-1.0

DRAWING TITLE
COMMERCIAL OFFICE BUILDING
7737 Holiday Drive
Sarasota, FL 34231
Floor Plans and BOMA Area Plans

DIMENSIONS PLUS
division of ICF
3853 Northdale Boulevard, Suite 360
Tampa, Florida 33624
Toll Free: 1-800-971-2882
Internet: www.DimensionsPlusInc.com

CLIENT:
EXECUTIVE PROPERTY MANAGEMENT GROUP
1751 Mound Street, Suite 206
Sarasota, FL 34236



Legend

- BOMA Space Classification**
- Rentable Exclusions
 - Building Service Area
 - Building Amenity Area
 - Floor Service Area
 - Tenant Area
 - Tenant Ancillary Area



NOTE: DIMENSIONS ROUNDED TO THE NEAREST INCH. SEE CAD FILE FOR PRECISE DIMENSIONS.
 NOTE: ALL CEILING HEIGHTS - 7'-11", UNLESS OTHERWISE NOTED.

FIRST FLOOR
 Commercial Office Building
 7737 Holiday Drive, Sarasota, FL 34231



DATE PLOTTED: 11/11/11
 SCALE: 1/8" = 1'-0"
 DRAWING NUMBER: 1-1.1

DRAWING TITLE:
COMMERCIAL OFFICE BUILDING
 First Floor BOMA Area Plan


DIMENSIONS PLUS
a division of ICF
 3853 Northdale Boulevard, Suite 360
 Tampa, Florida 33624
 Toll Free: 1-800-971-2882
 Internet: www.DimensionsPlusInc.com

CLIENT:
EXECUTIVE PROPERTY MANAGEMENT GROUP
 1751 Moulton Street, Suite 206
 Sarasota, FL 34236



Legend

- BOMA Space Classification
- Rentable Exclusions
 - Building Service Area
 - Building Amenity Area
 - Floor Service Area
 - Tenant Area
 - Tenant Ancillary Area

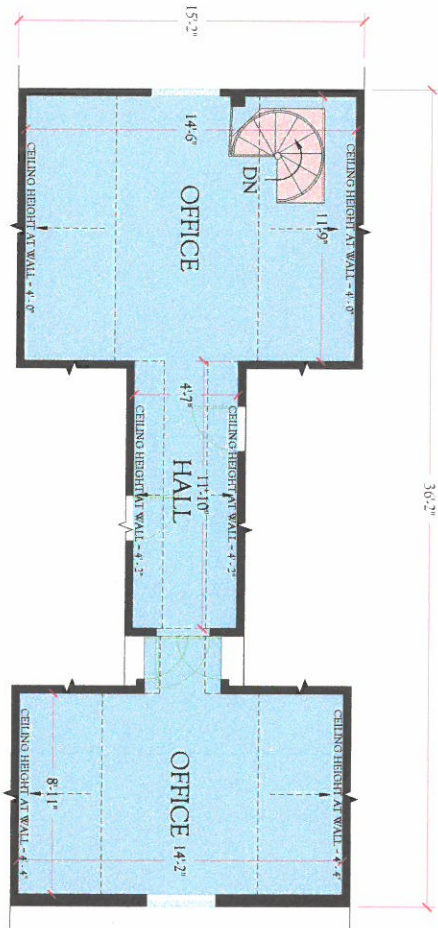

NOTE: DIMENSIONS ROUNDED TO THE NEAREST INCH. SEE CAD FILE FOR PRECISE DIMENSIONS.
 NOTE: ALL CEILING HEIGHTS - 6' - 10", UNLESS OTHERWISE NOTED.

SECOND FLOOR
 Commercial Office Building
 7737 Holiday Drive, Sarasota, FL 34231



TITLE: 1216.21
 SCALE: 1/8" = 1'-0"
 DRAWING NUMBER: H-12

DRAWING TITLE:
COMMERCIAL OFFICE BUILDING
 Second Floor BOMA Area Plan

DIMENSIONS PLUS
INCORPORATED
 3853 Northdale Boulevard, Suite 360
 Tampa, Florida 33624
 Toll Free: 1-800-971-2882
 Internet: www.DimensionsPlusInc.com

CLIENT:
EXECUTIVE PROPERTY MANAGEMENT GROUP
 1751 Mound Street, Suite 206
 Sarasota, FL 34236

