


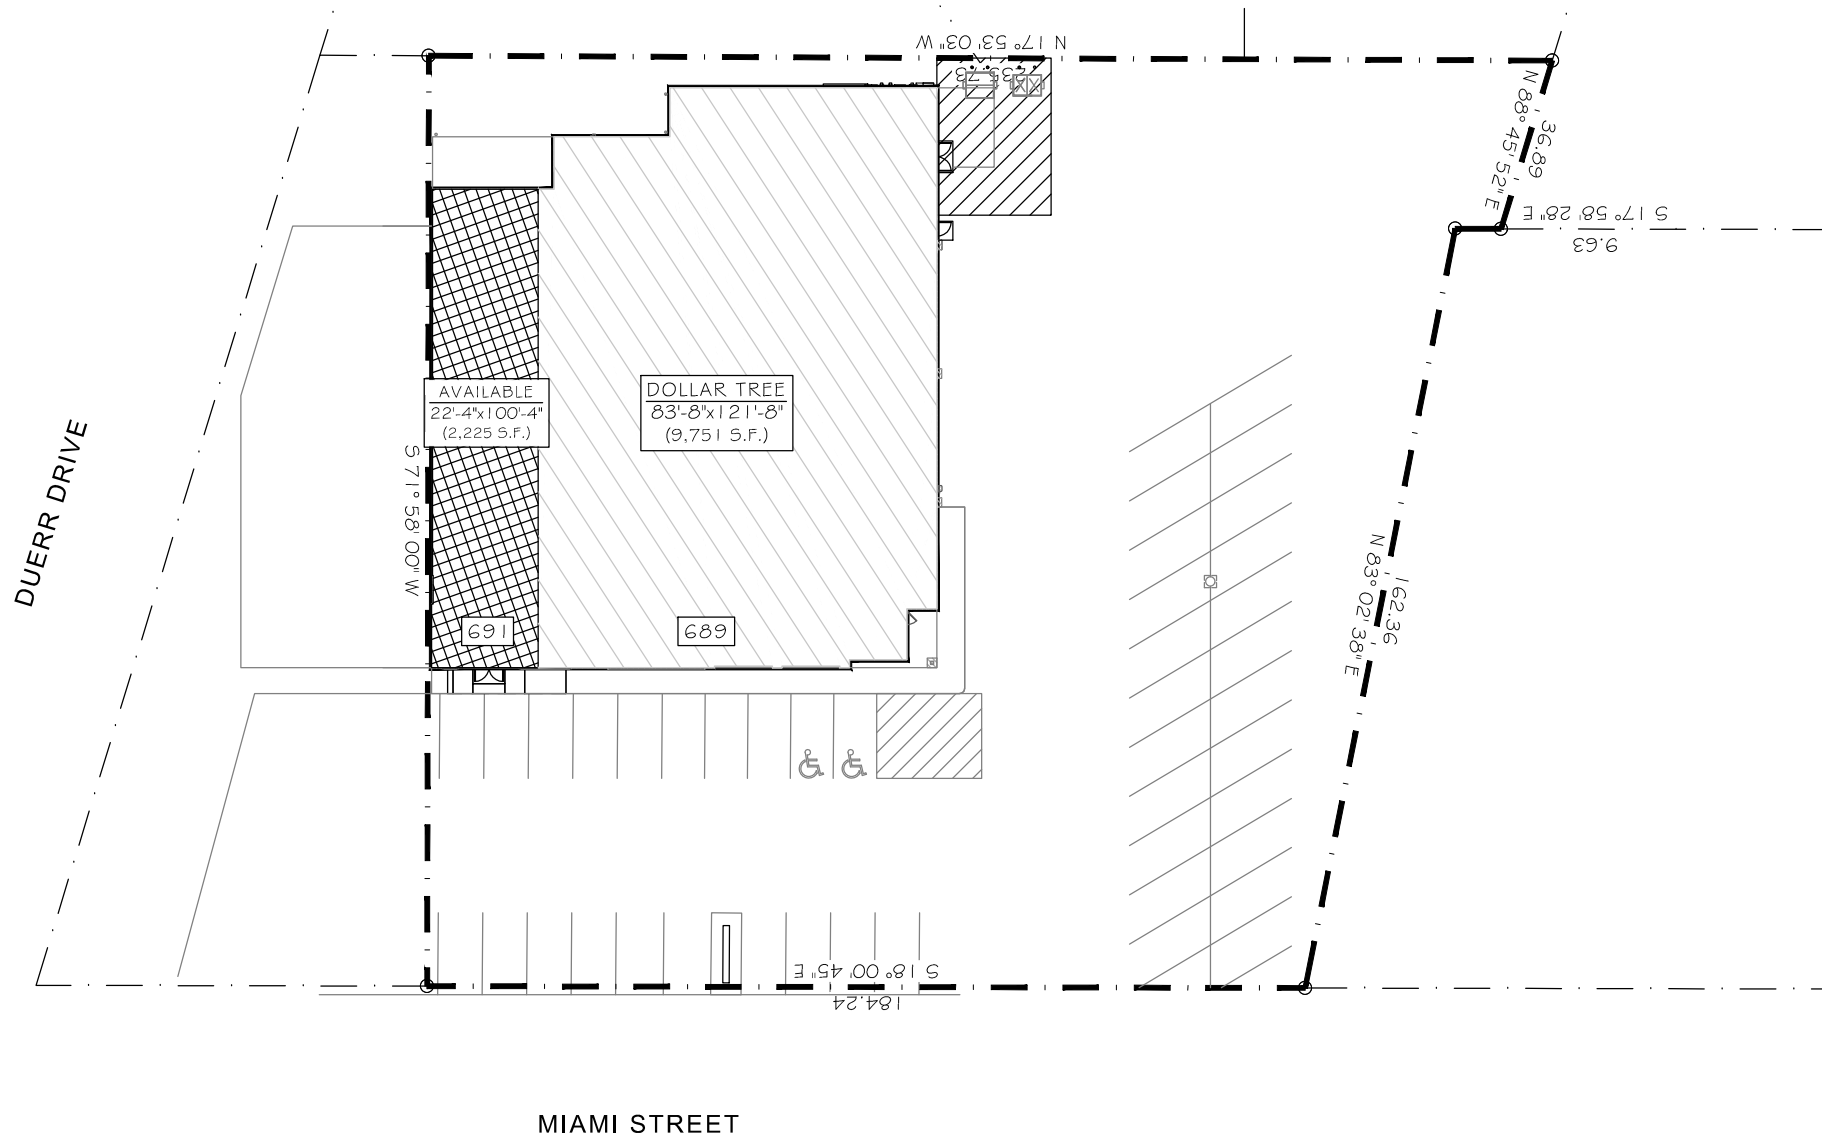

SITE PLAN

SCALE: 1" = 40'-0"

691 & 689 SOUTH MIAMI STREET
WEST MILTON, OHIO 45383
MIAMI COUNTY