


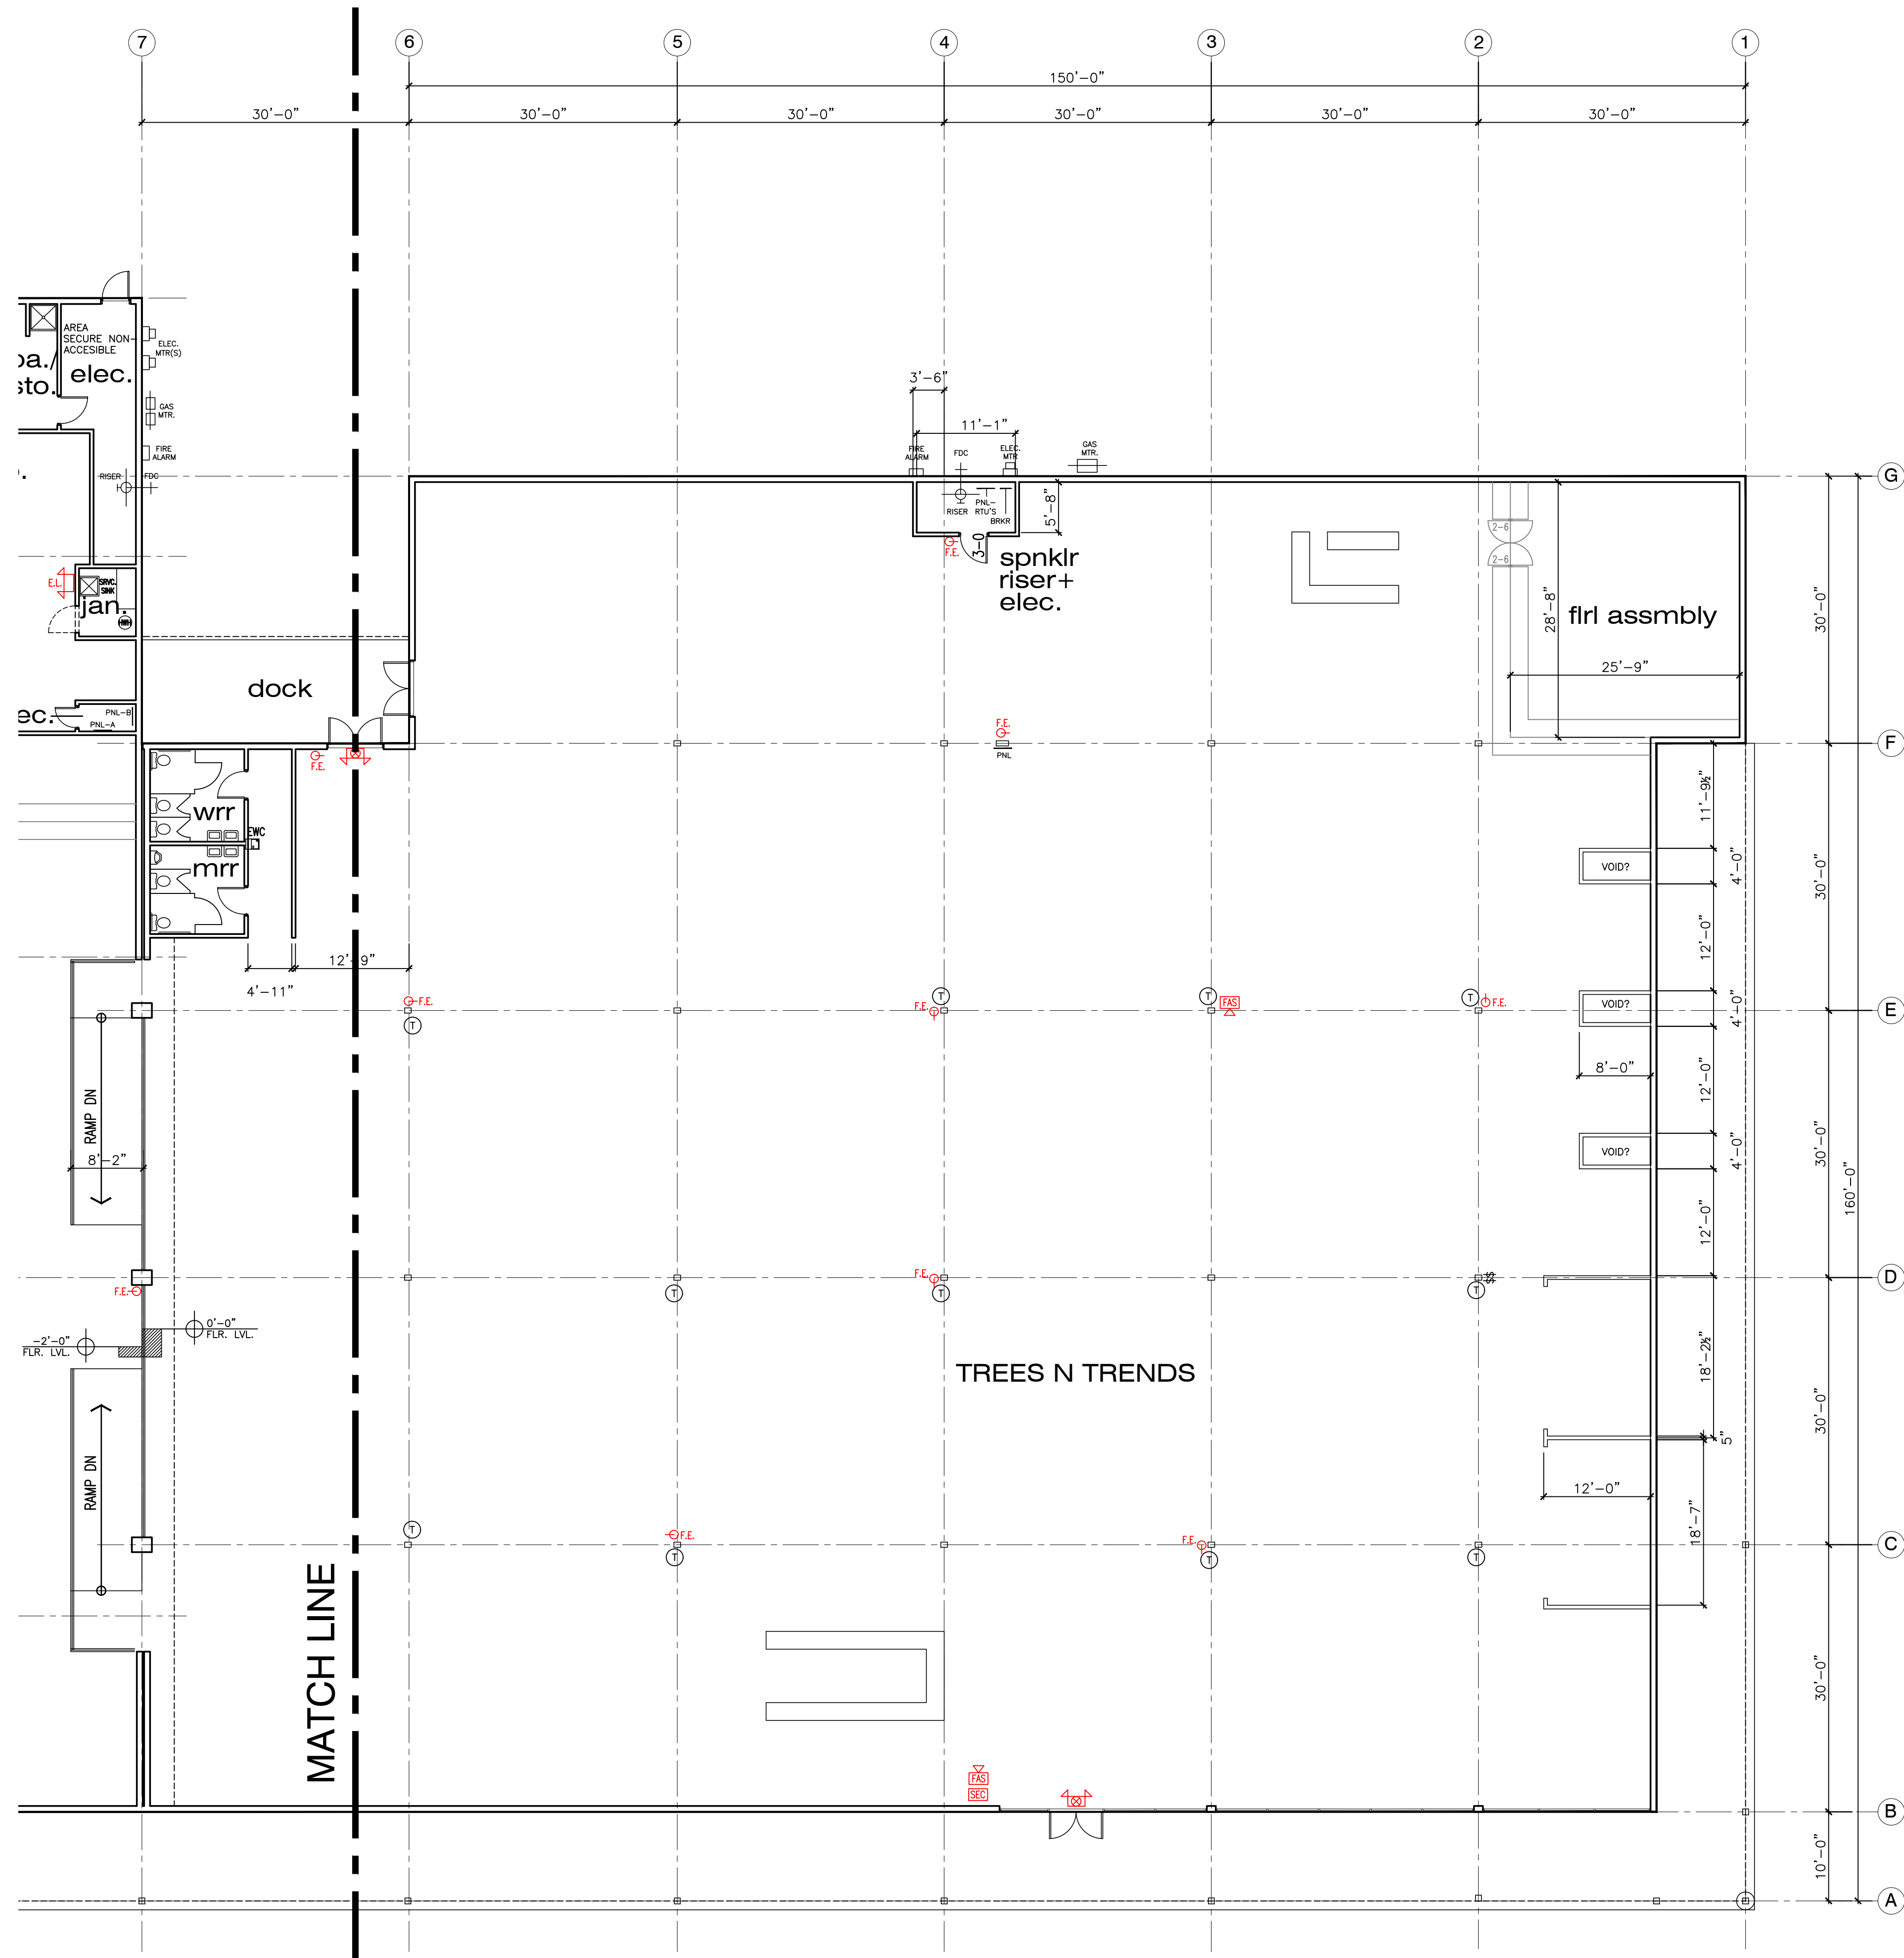

Notes: Existing Conditions/Construction


Building-General

1. BUILDING PARAMETERS PER CITY OF JACKSON, PROPERTY VIEWER, BUILDING SKETCH, DIMENSIONS, SUGGEST A NOMINAL BLDG. GRID IN INCREMENTS OF 5'-0", THUS OUT TO OUT AND BLDG. COLUMNS GRID ASSUMED TO BE SAME, OR I.E. 30-0 x 30-0 FOR PT. A.; LAZER FIELD DIMS APPEAR TO MATCH WITHIN 6" +/-.

Building-Specific

1. FULLY SPRINKLERED.
2. ALL DOORS 3-0 U.N.O.

41,538 sf calc area outside face ext. walls

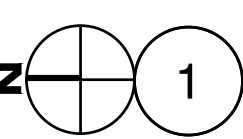

FLOOR PLAN-EXISTING CONDITIONS-PT. A
SCALE: $3/32" = 1'-0"$

