


Based on the Geologic Map of the San Clemente 7.5' Quadrangle (Reference 6), the site is underlain by Younger Alluvial Flood Plain Deposit [map symbol Qya_{as} (as = sandy silt with clay)].

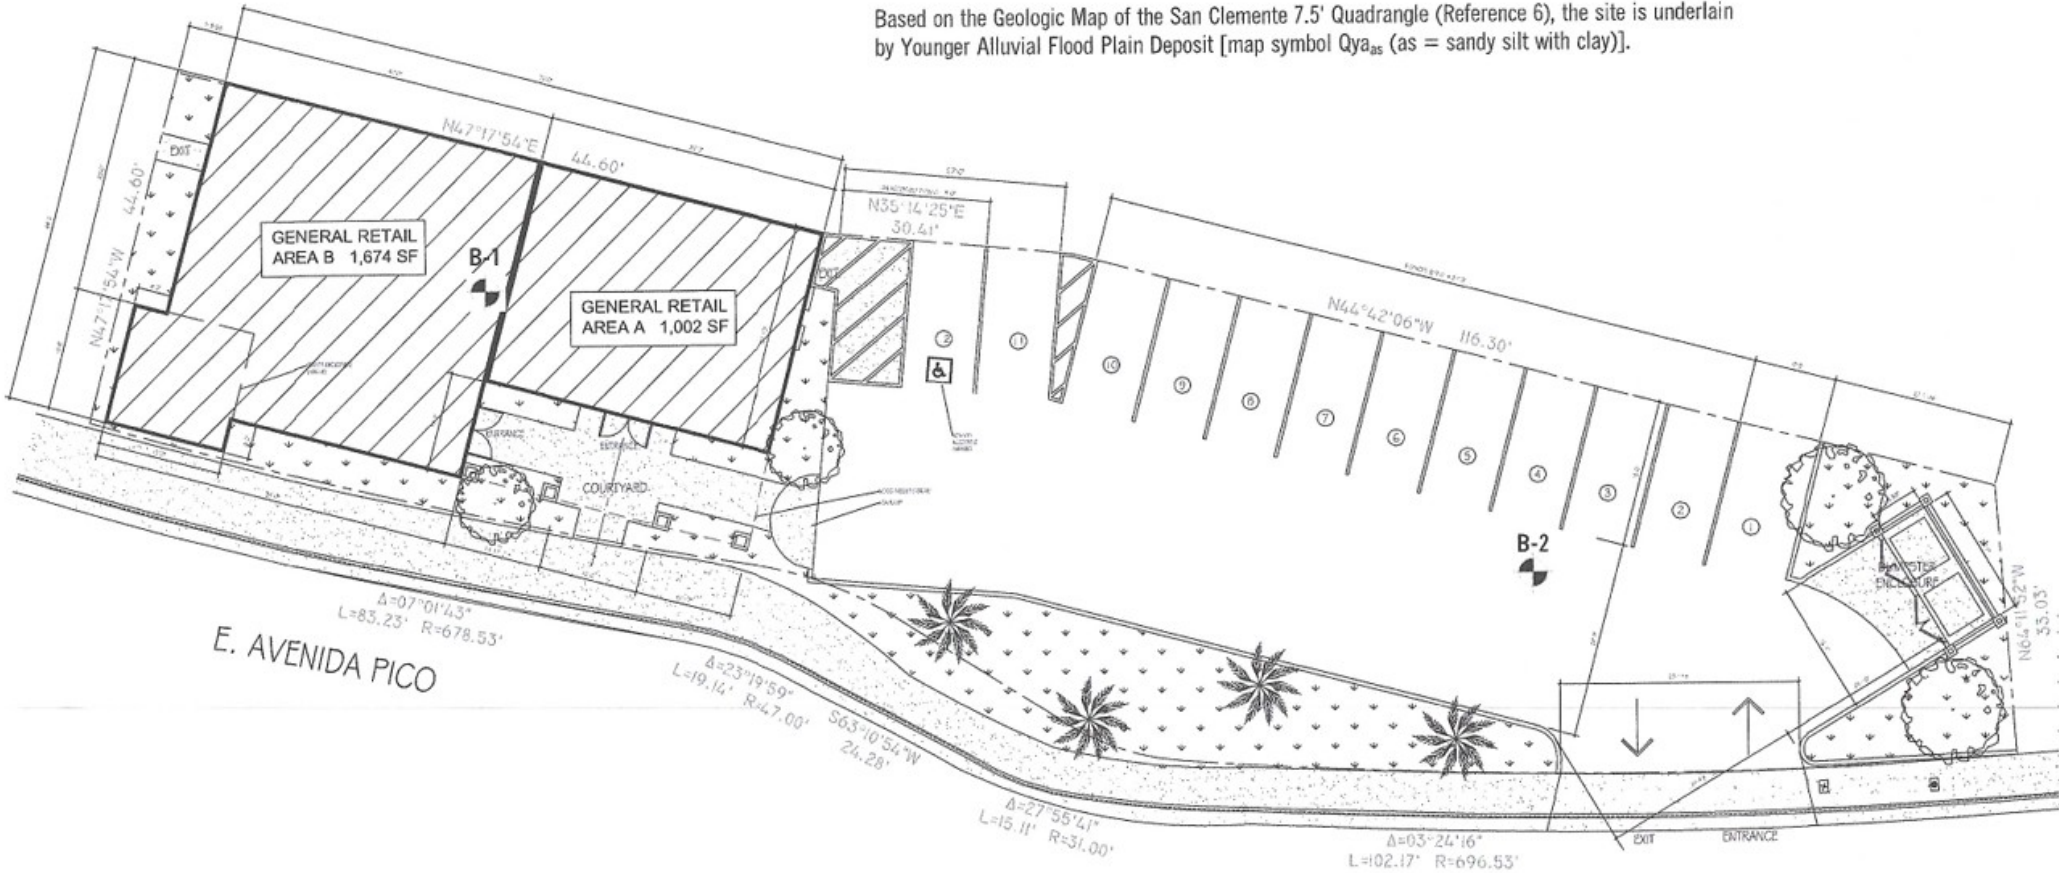

PROPOSED SITE PLAN

SCALE: 1/8" = 1'-0"
NOTE: ALL DIMENSIONS ARE APPROXIMATE



SITE PLAN / GEOTECHNICAL MAP

The Kauffman Collaborative, "Preliminary Architectural Site Plan, San Clemente Retail Center, 524 E. Avenida Pico, San Clemente, California 92672", Sheet A1.1, Dated October 7, 2019

Figure 2