


THE UNIVERSITY OF SOUTHERN MISSISSIPPI
 GULF COAST PHYSICAL PLANT
 730 EAST BEACH BOULEVARD
 LONG BEACH, MS 39560
 TEL: (228) 214.3483

THIRD FLOOR SUMMARY

TOTAL RENTABLE SPACE: 5,181 SF
 TOTAL USABLE SPACE: 4,735 SF

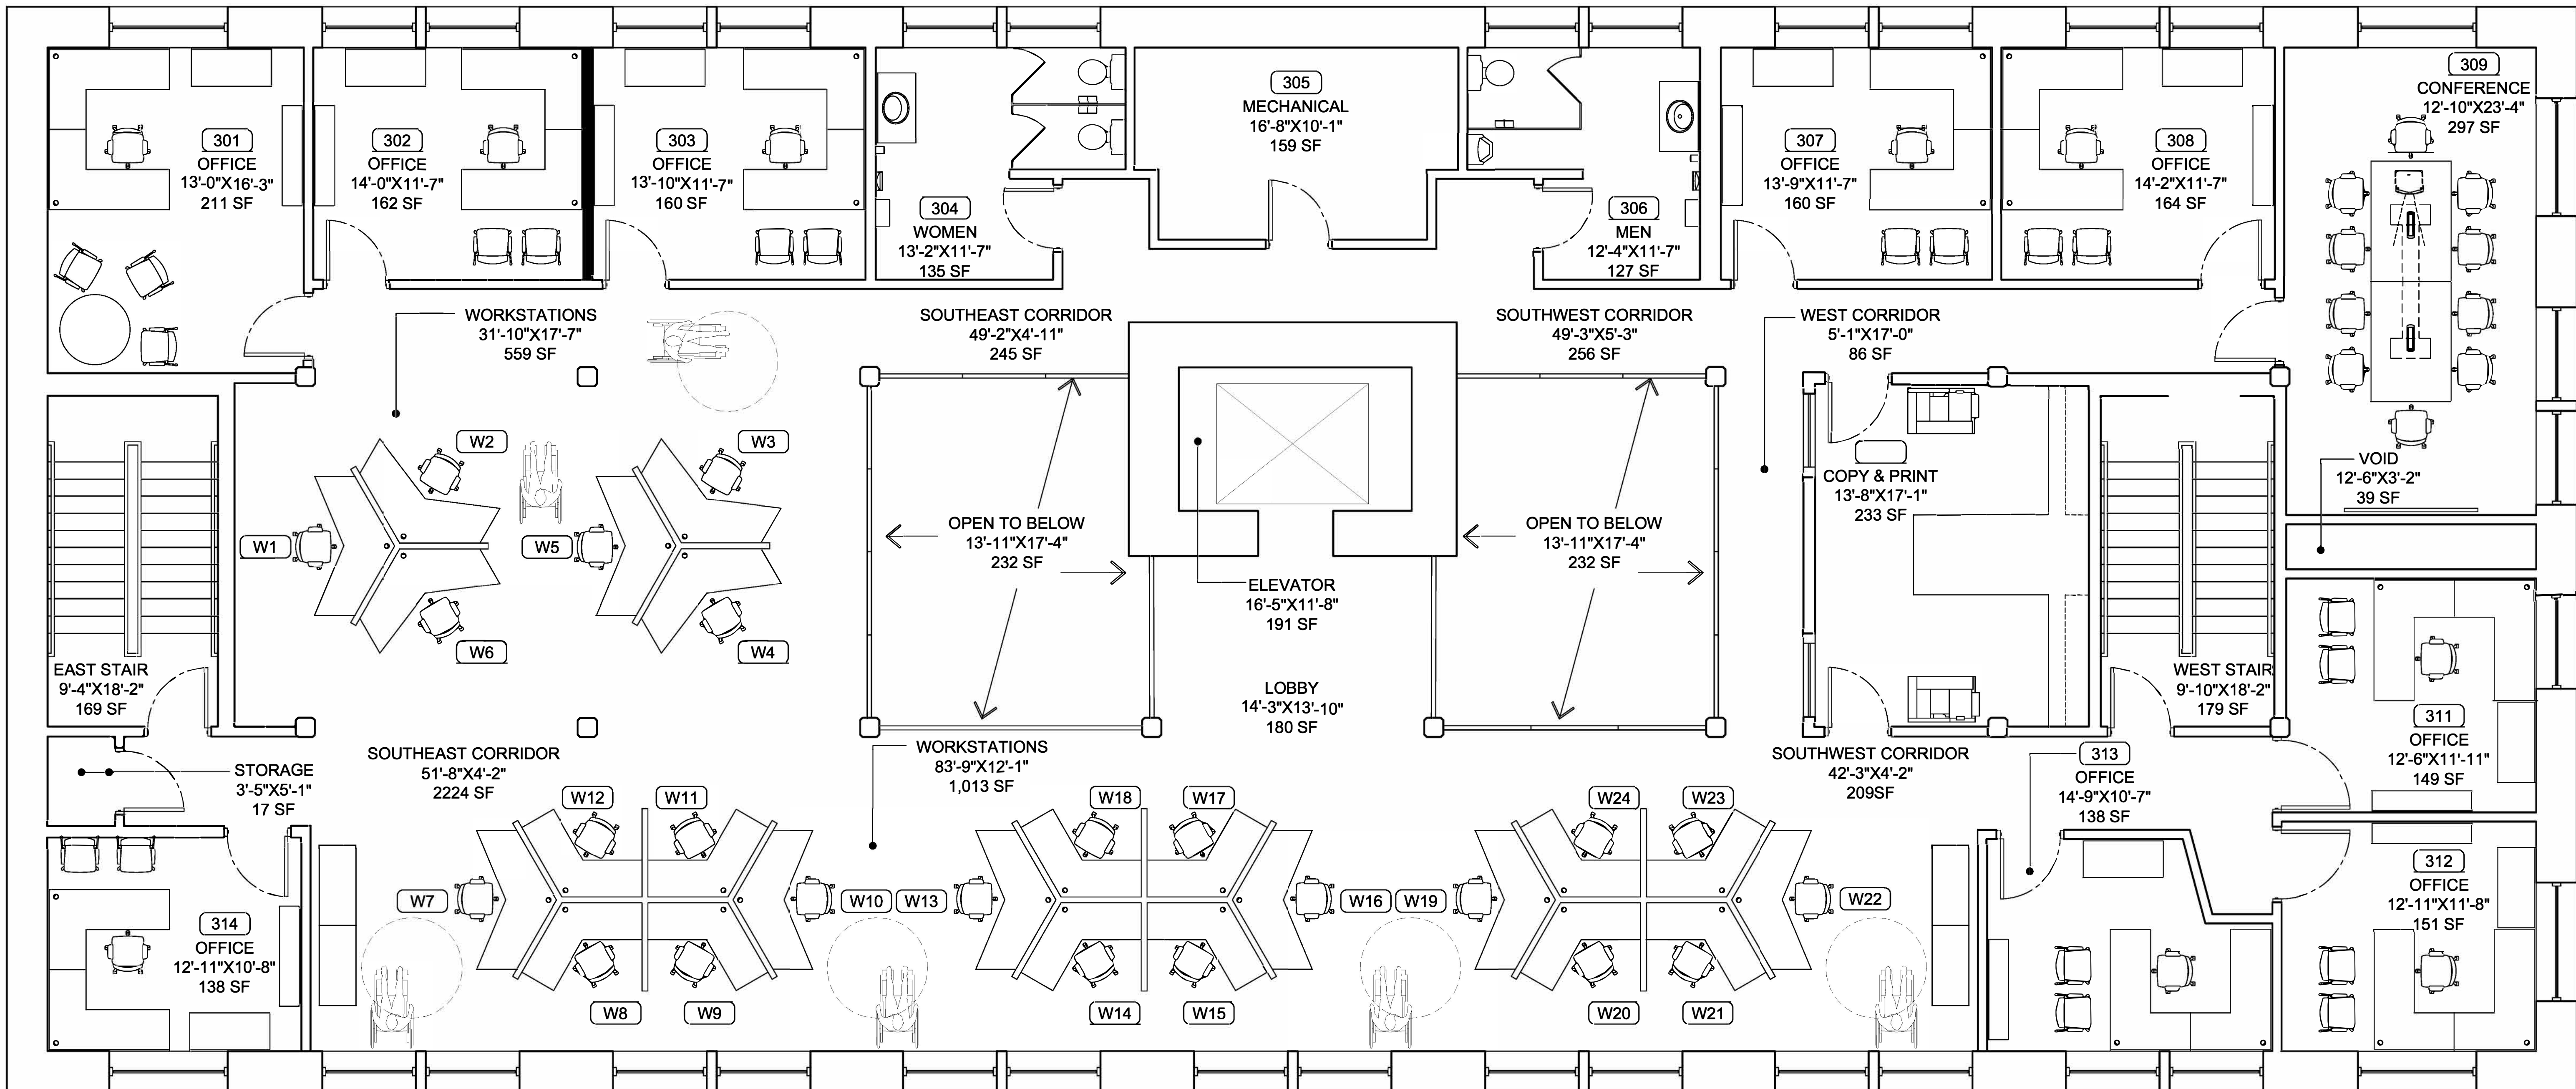

GSI BUILDING
 2605 13th St
 GULFPORT, MISSISSIPPI 39501



DATE OF ISSUE:

ISSUED: MAY 4, 2021

PROJECT NUMBER: 0000

DRAWN BY: JASON CANTU

CHECKED BY:

FILE: GSI BUILDING.DWG

SHEET NUMBER:

A3

DATE: 04 MAY 2021

01 3RD FLOOR PLAN
 1/4" = 1' - 0"



LEGEND:
 ——— EXISTING WALLS
 ——— NEW WALLS