
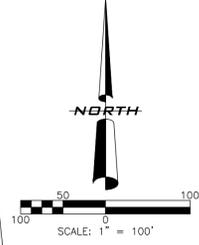


File: R:\Projects\Harrod Interlaken CC\Plans\Interlaken BASE, Plotted: 12/16/2025 4:07 PM by MICHAEL KNIGHT, Saved: 12/16/2025 4:06 PM by MICHAEL

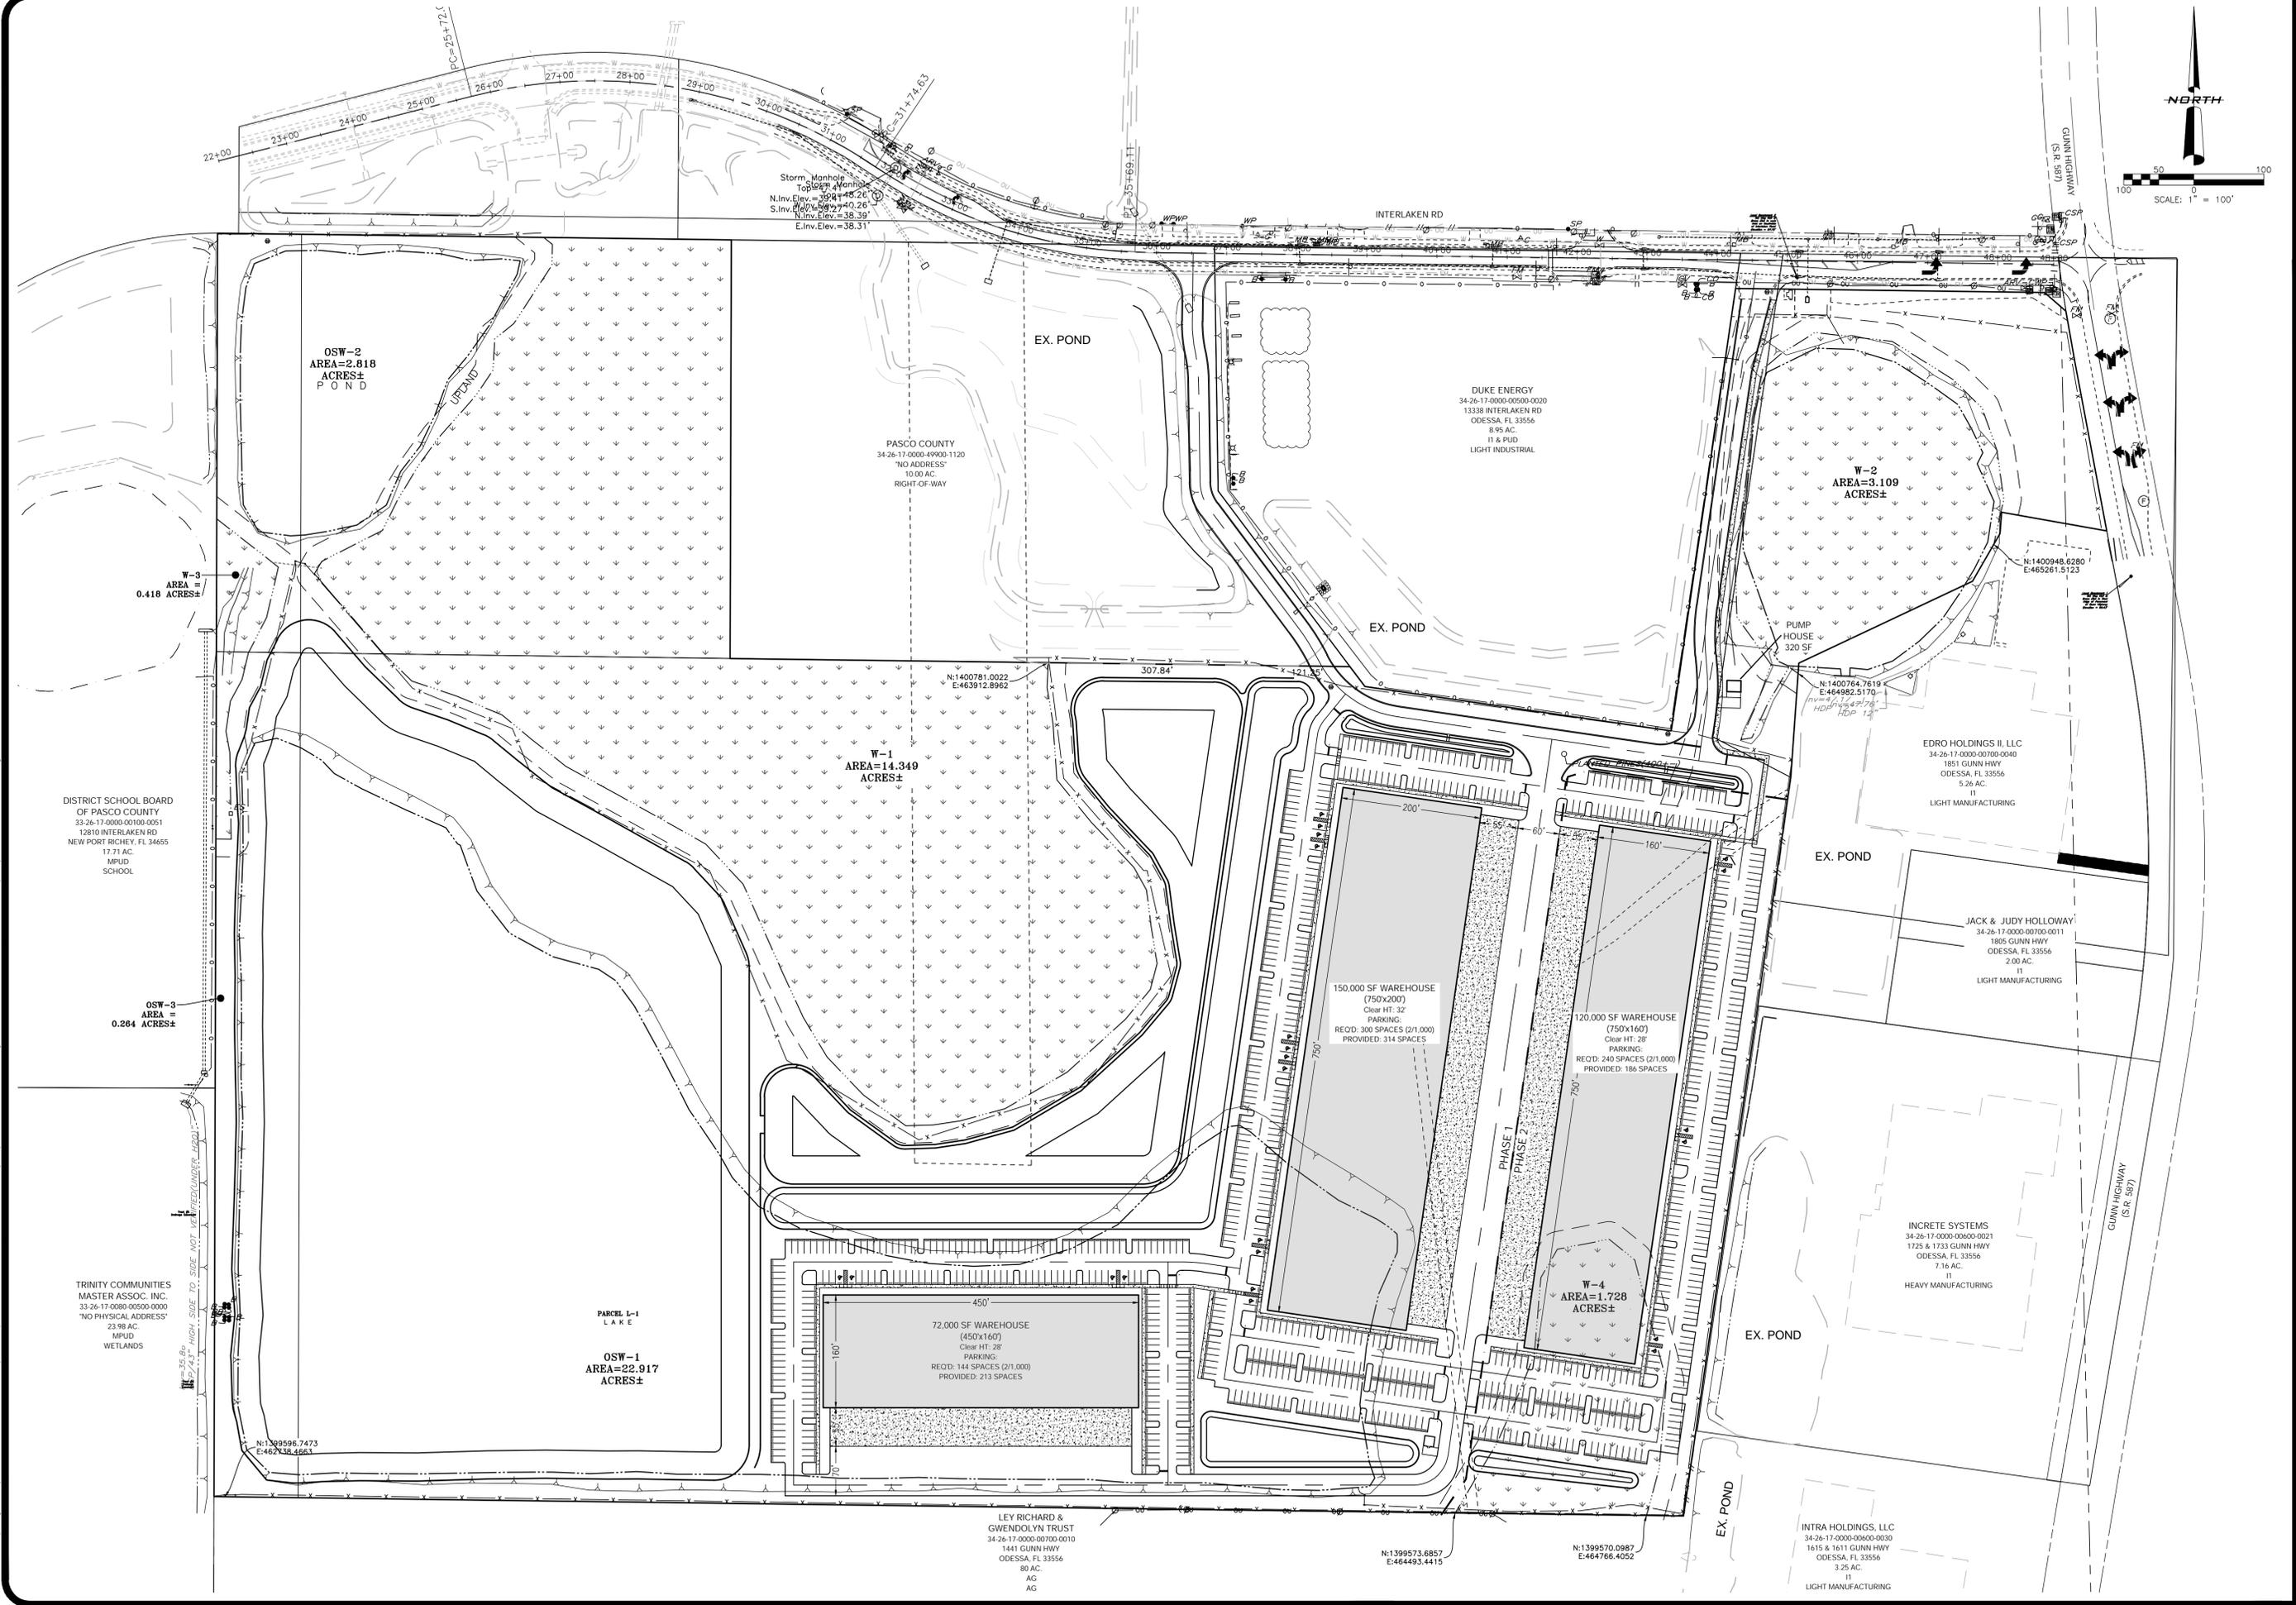

NO.	REVISIONS	DATE	BY	DESCRIPTION
1				
2				
3				
4				
5				
6				
7				
8				
9				
10				

DATE: 12-16-2025
DRAWN BY: MICHAEL KNIGHT
CHECKED BY: CHRIS WEDDLE
JOB NO.: 24-145

OVERALL SITE PLAN

INTERLAKEN CORPORATE CENTER
HARROD PROPERTIES, LLC
1851 GUNN HWY
ODESSA, FL 33556
SUITE 550
5550 E. TAMPA, FL 33509

