


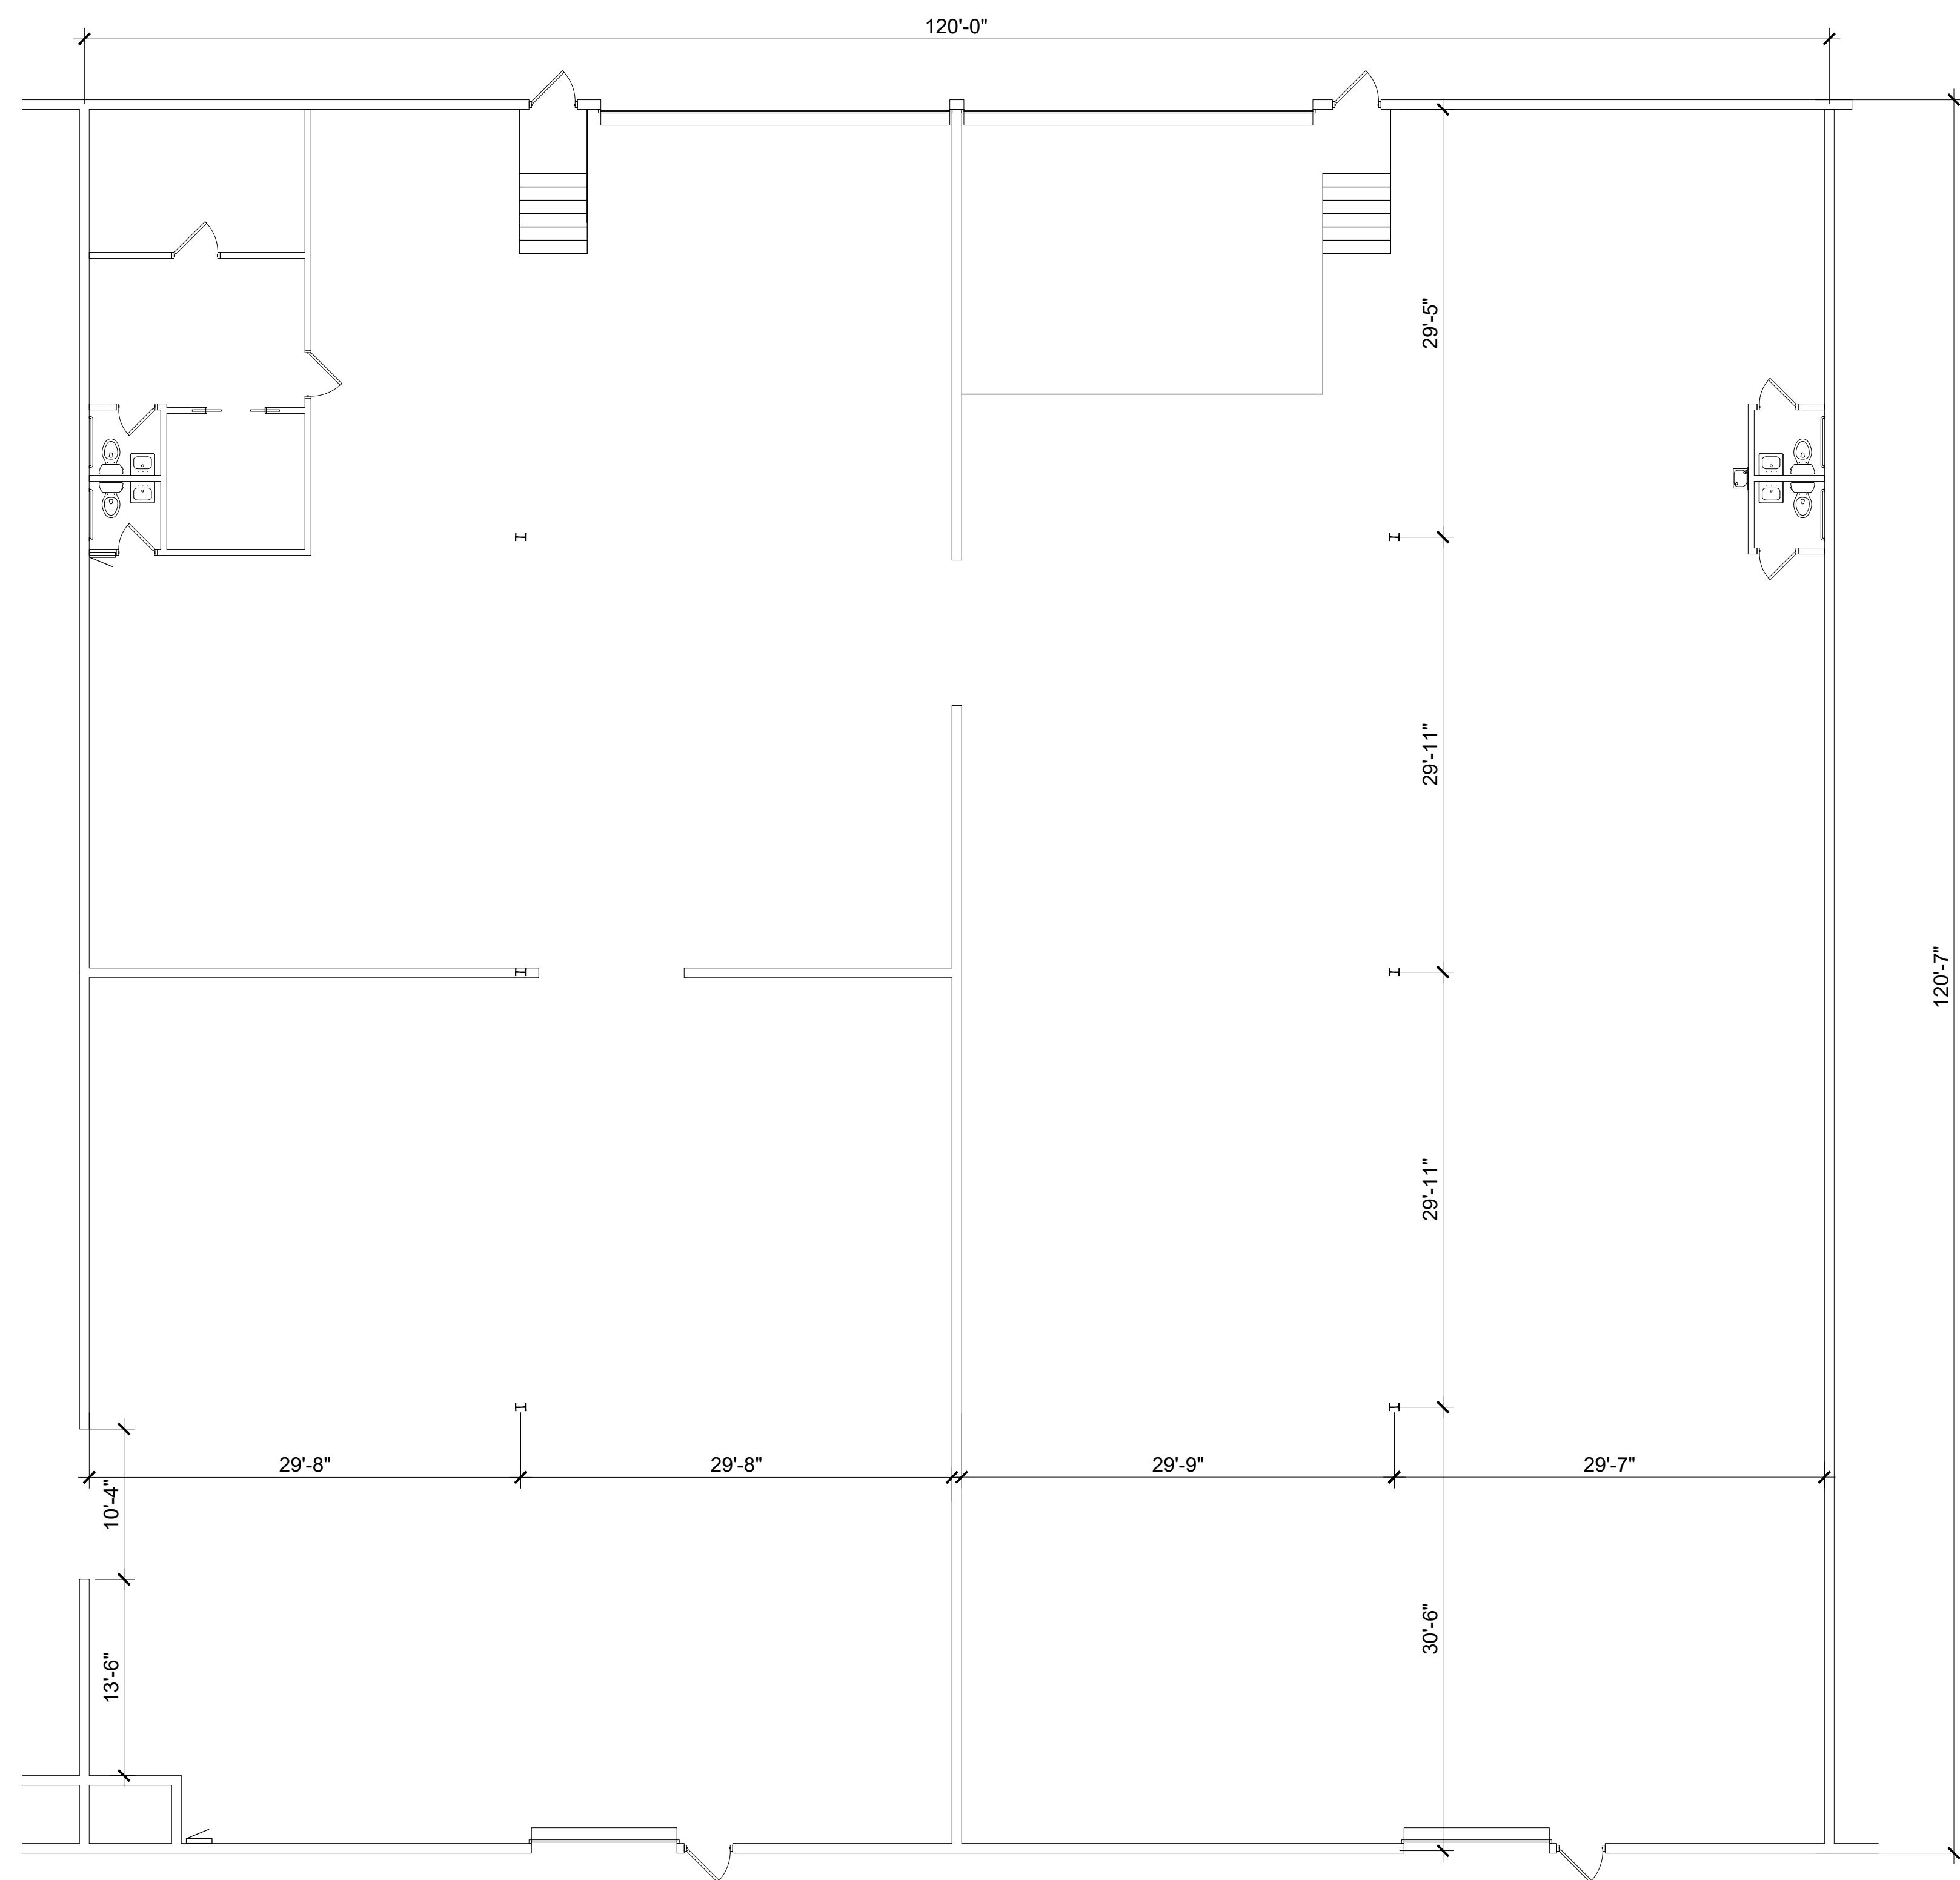

Unit 16511
±14,470 SF Total

COPYRIGHT 2025



Juan A. Olaya
T: 561.827.6250
jaoconsultinginc@gmail.com

Existing layout for:

16511

16511 NW 8th Ave.
Miami, Fl.

Client:
Longpoint
13218 W. Broward Blvd.
Plantation, Fl. 33325

[illegible]

Project number	25014.05
Date	28 January 2025
Drawn by	JAC
Checked by	ANS-JAC

Floor Plan