

FOR LEASE • FLEX UNITS

992 Portland Road • Saco, ME



Mike Anderson
O 207.358.7028
C 207.318.5969
Mike@malonecb.com

600-1,800± SF FLEX SPACE

- High-quality contractor / flex units
- Newly constructed in 2025 / 2026. Clean, move-in condition
- Located immediately on Route 1 along a stretch experiencing an abundance of new development
- Mezzanine space could be constructed

LEASE RATE: UNIT 2 - \$3,250/MO
UNITS 3 & 5 - \$1,500/MO



PROPERTY SUMMARY

992 Portland Road • Saco, ME



Site Info

OWNER:	R&D Jipson, LLC
DEED:	Book 19638, Page 372
ASSESSOR:	Map 63, Lot 4
PARKING:	Two parking spaces per unit
ZONING:	Portland Road District (PR)



Building Info

BUILDING SIZE:	7,800± SF
AVAILABLE SPACE:	Unit 2 – 1,200± SF Unit 3 – 600± SF Unit 5 – 600± SF (Unit 2&3 can be combined for up to 1,800± SF)
YEAR BUILT:	2025/2026
CEILING HEIGHT:	16'±
ELECTRICITY:	Unit 2 – 200 amps Unit 3 & 5 – 100 amps per unit
HVAC:	One mini-split system per unit for heat/cooling
UTILITIES:	Municipal water/sewer
LOADING:	One 10' x 12' overhead door per unit
RESTROOM:	One per unit




FLOOR PLAN

992 Portland Road • Saco, ME




Can be combined

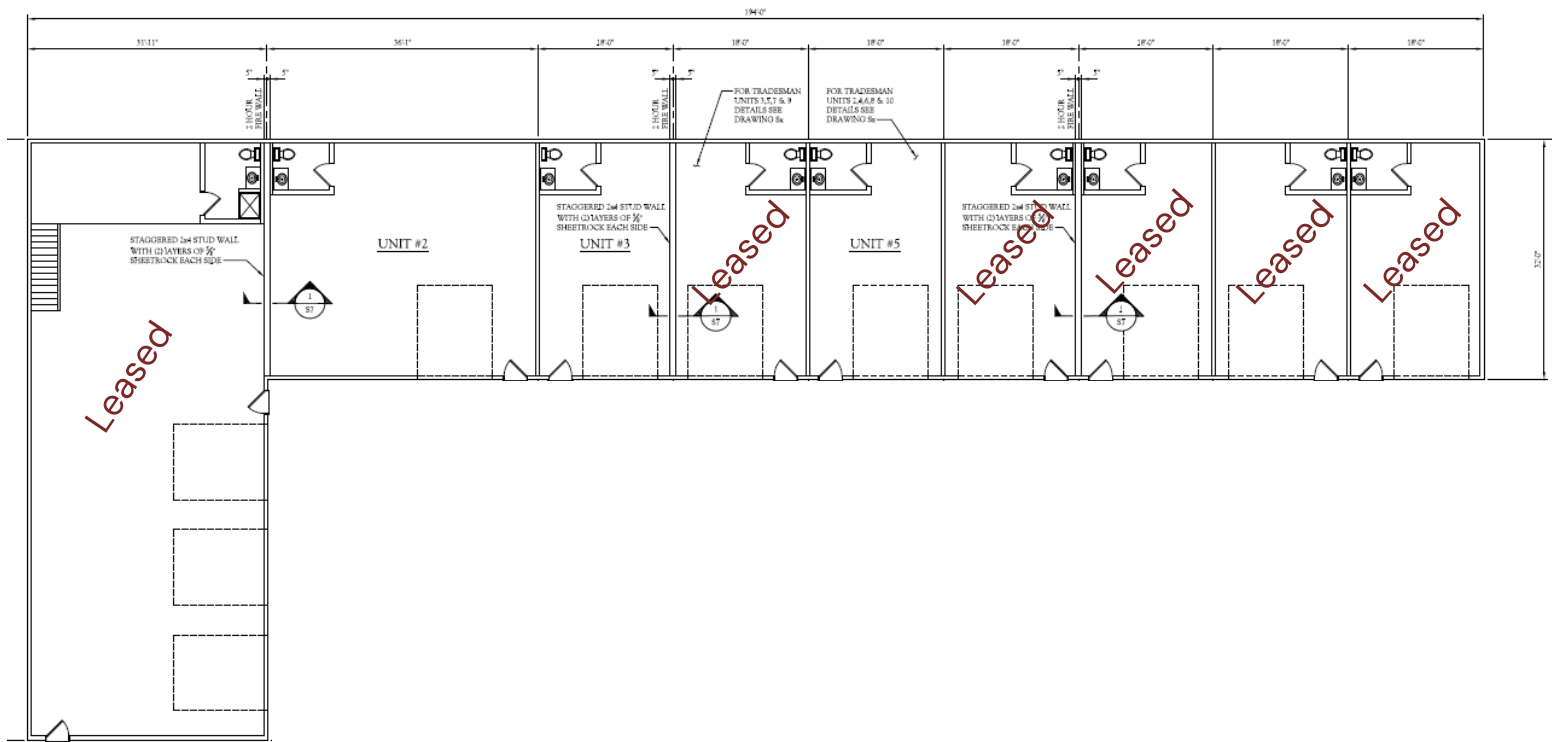

TRADESMAN GARAGES FLOOR PLAN
SCALE: 3/8" = 1'-0"

LOCATION MAP

992 Portland Road • Saco, ME

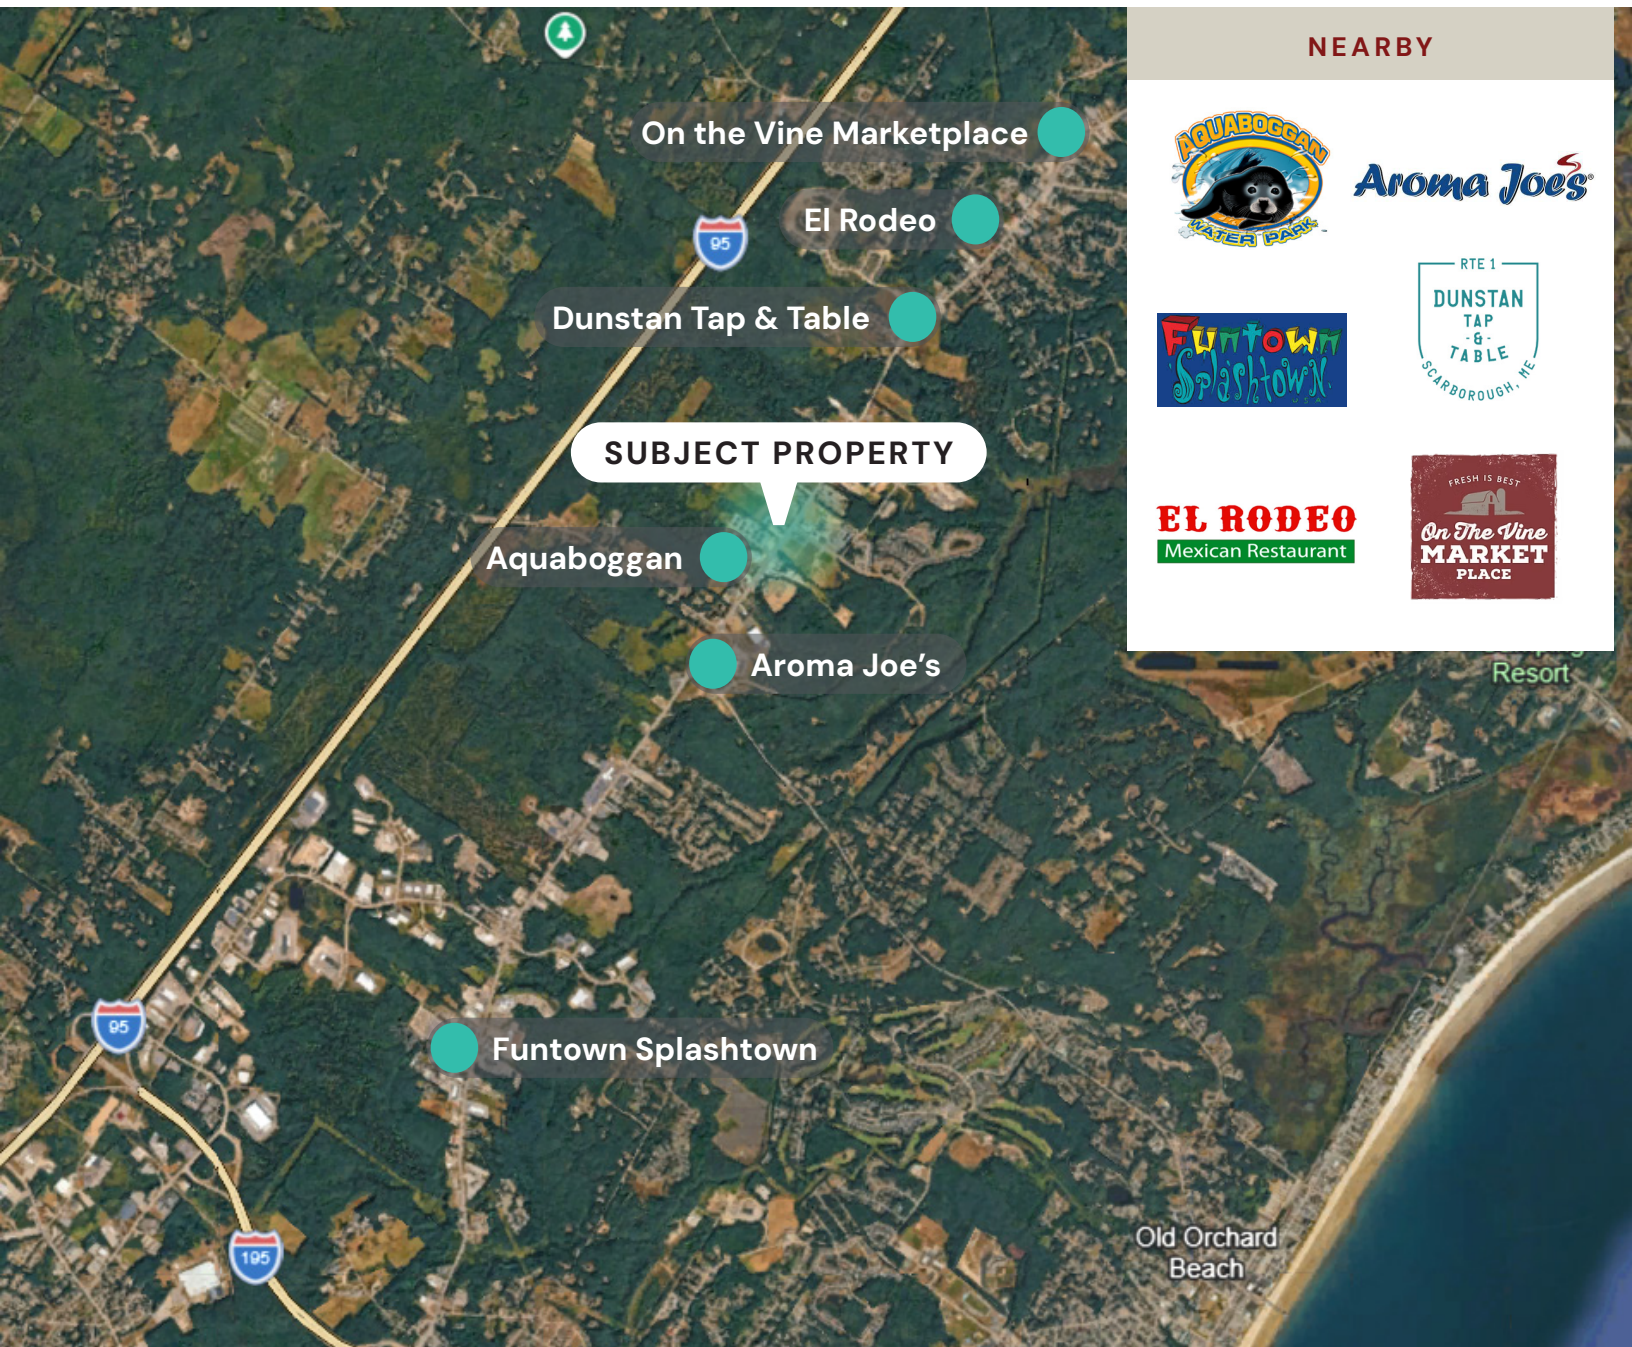

NEARBY



Aroma Joe's



EL RODEO
Mexican Restaurant



This document has been prepared by Malone Commercial Brokers for advertising and general information only. Malone Commercial Brokers makes no guarantees, representations or warranties of any kind, expressed or implied, regarding, but not limited to, warranties of content, accuracy, and reliability. Any interested party should undertake their own inquiries as to the accuracy of the information. Malone Commercial Brokers excludes unequivocally all informed or implied terms, conditions and warranties arising out of this document and excludes all liability for loss and damages there from. All data is subject to change of price, error, omissions, other conditions or withdrawal without notice. Malone Commercial Brokers is acting as the Seller's/Lessor's agent in the marketing of this property.