


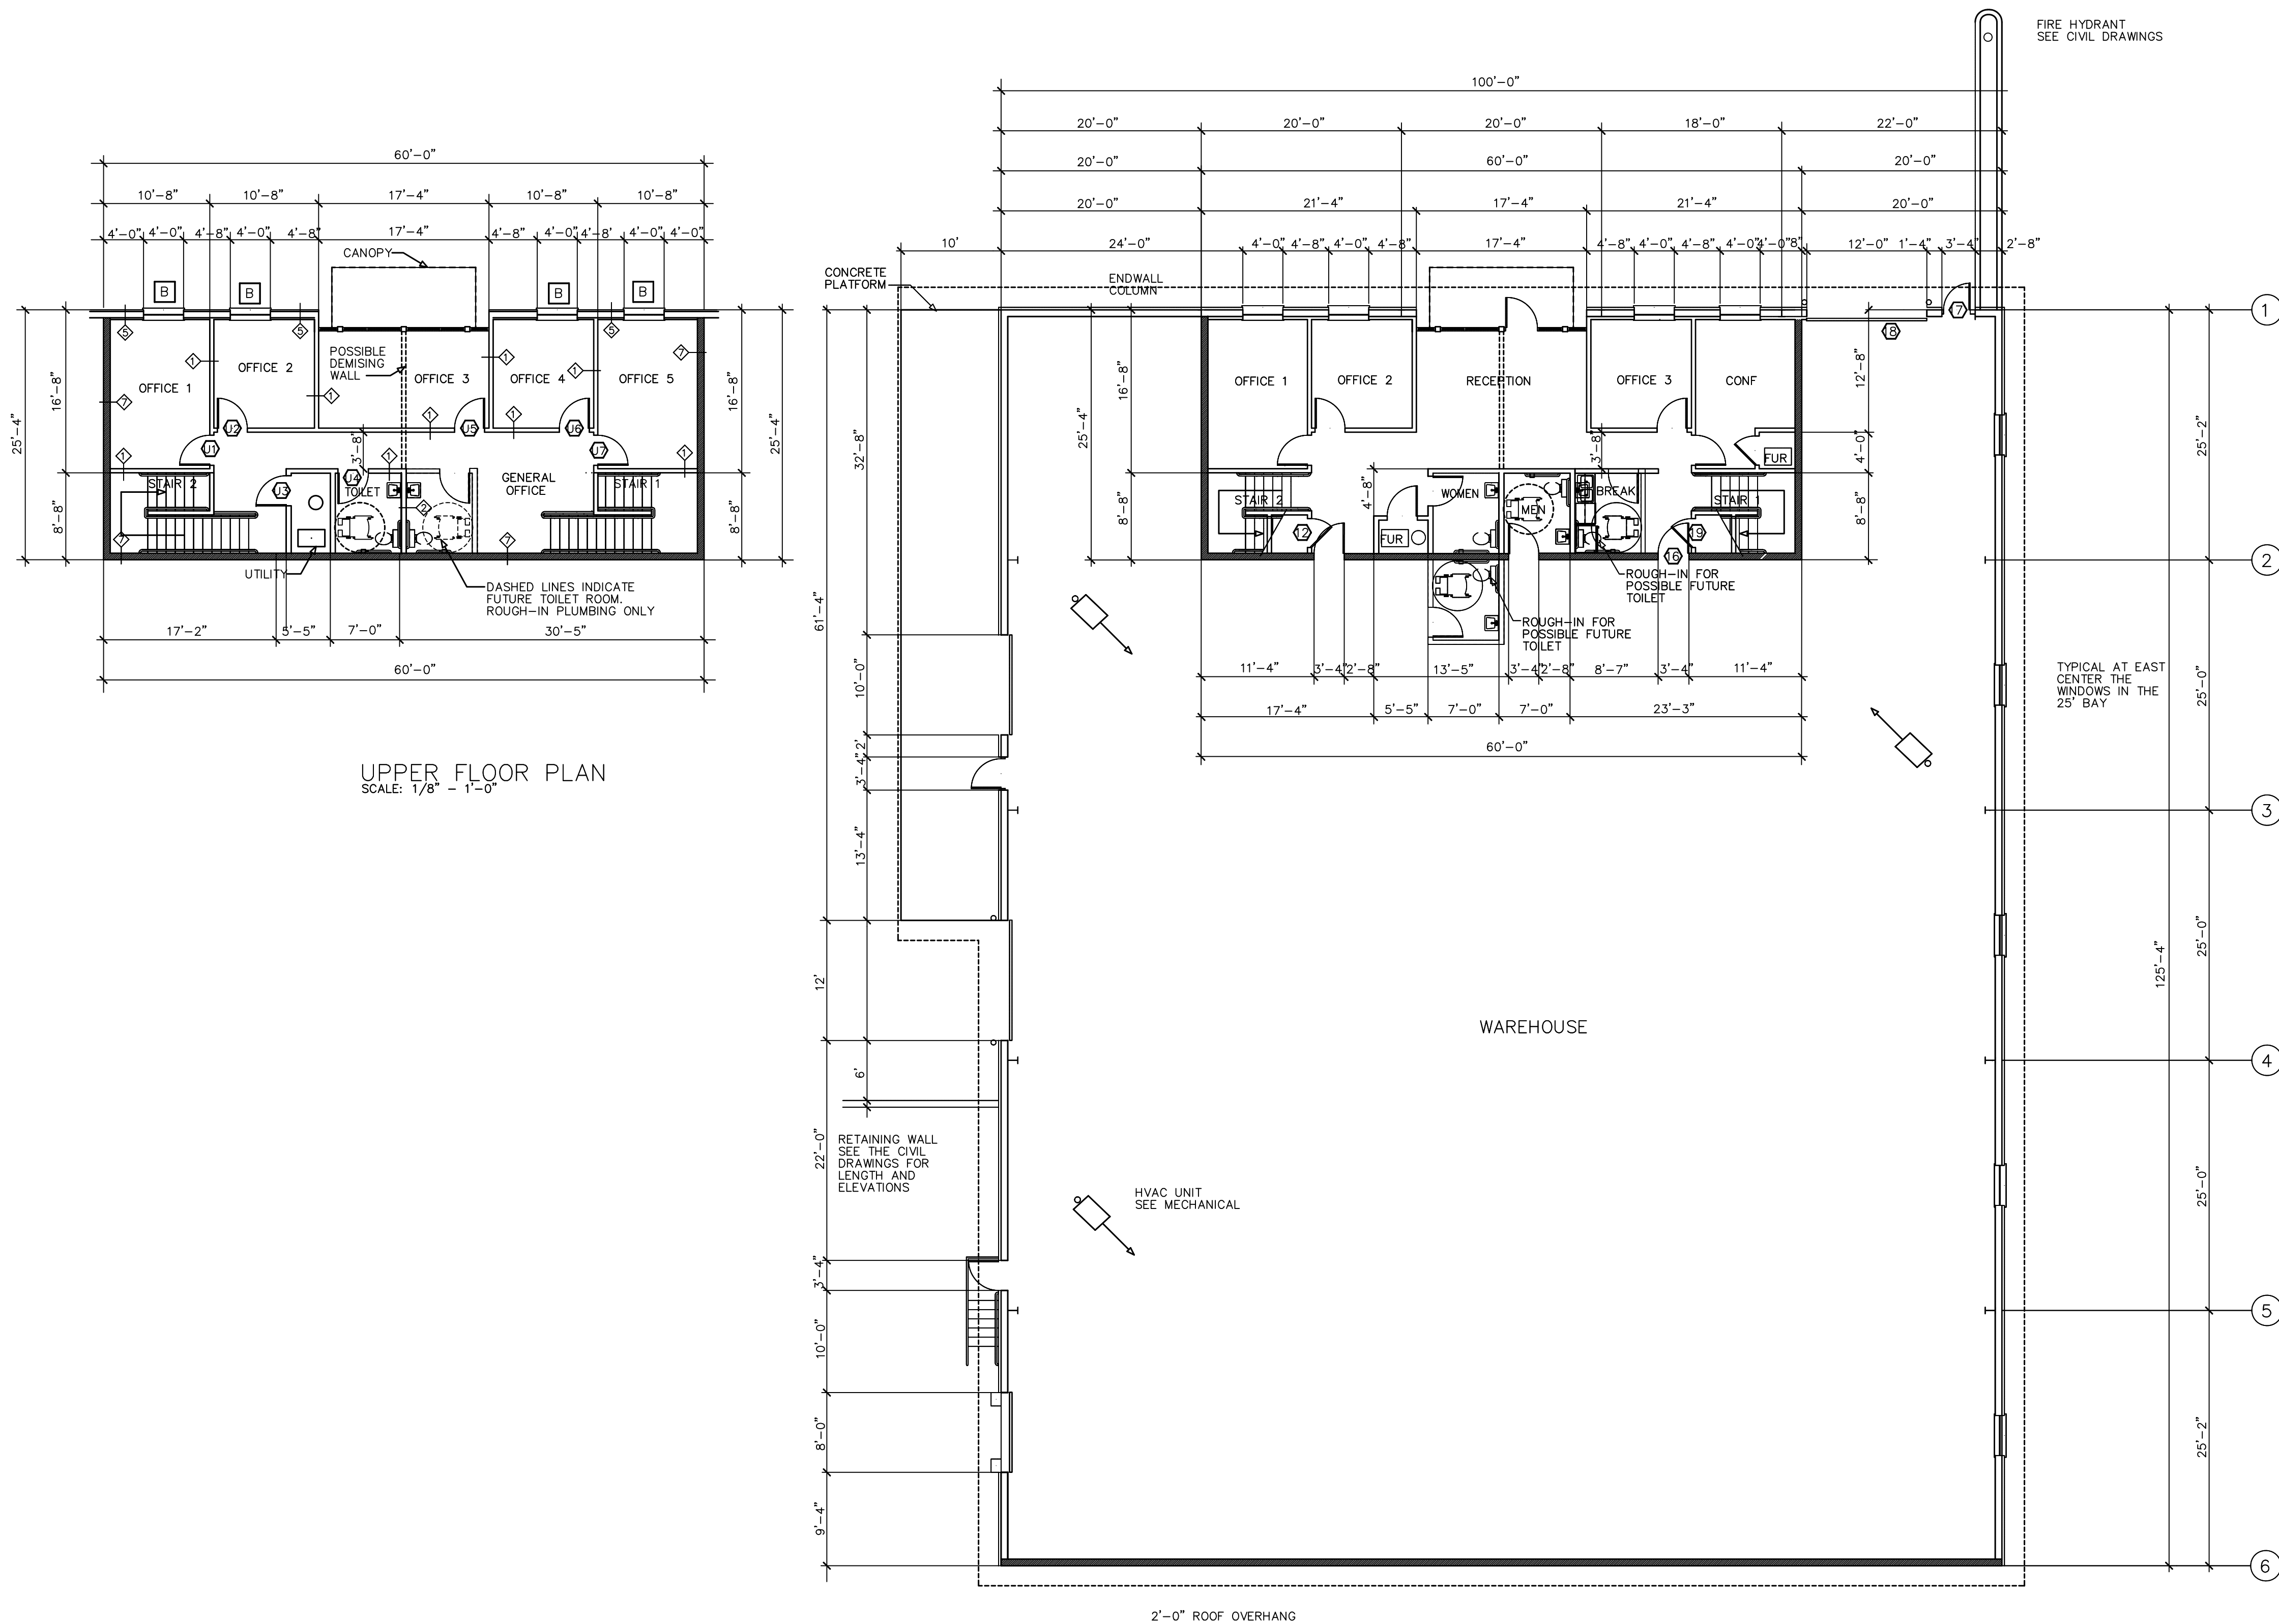

OREM
CENTRAL
BUSINESS
PARK
165 NORTH 1330 WEST
OREM, UTAH 84057

BUILDING
G

John
Rather
architect

2602 East 6200 South
Holladay, Utah 84121
801-277-1130
FAX 278-4959
Cell 232-3638
jdrather@msn.com

DATE PLOTTED
24 OCTOBER 2001


MAIN
FLOOR PLAN

PROJECT NUMBER
716.36.161

DATE
STARTED
15 AUGUST 2001

A3.1

MAIN FLOOR PLAN
SCALE: 1/8" = 1'-0"

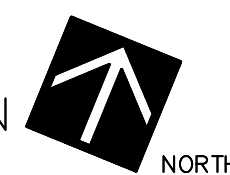

Revision: Plan Check Modifications 12 Jan 95