
Schematic Site Plan
 SCALE: 1" = 50'

Site Data	
TOTAL BUILDING AREA	
TOTAL BLDG AREA	103,934 S.F.
PARKING	
TOTAL PARKING (ORIGINAL CONST.)	505 SPACES
SPACES PROVIDED (FRONT)	475 SPACES
SPACES PROVIDED (REAR)	38 SPACES

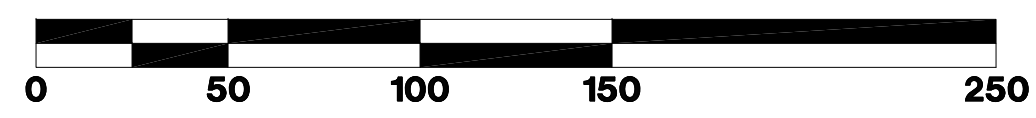
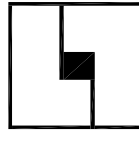
NOTE:

THIS SITE PLAN IS SCHEMATIC AND IS PROVIDED TO SHOW APPROXIMATE ACREAGE AND LOCATIONS OR SIZES OF A BUILDING (OR BUILDINGS) THAT WILL FIT ON THIS SITE. CHANGES MAY BE REQUIRED ONCE A FINAL SURVEY WITH CURRENT BOUNDARIES, EASEMENTS, RIGHT-OF-WAYS AND DIMENSIONS OR AFTER FINAL ZONING REVIEW IS COMPLETED.

THE INFORMATION CONTAINED HEREIN IS BELIEVED TO BE CORRECT AND IS OBTAINED FROM SOURCES WE REGARD AS RELIABLE. WE ASSUME NO LIABILITY FOR ERRORS OR OMISSIONS HEREIN. ALL DIMENSIONS ARE APPROXIMATE.

North Willow Commons

The Broadbent Company
 117 E Washington Street, Suite 300
 Indianapolis, Indiana 46204
www.broadbentcompany.com
 (317) 237-2900

	
FILE - DATE - TIME	B903-2.dwg 09-04-07 8:51:13 am EST
PLOT SCALE	DRAWN BY: GAS
	LEECH-HENSLEY ARCHITECTS^{PC} 7785 East 126th St. Fishers, IN 46038 tel 317 842 1931 fax 317 842 7994
Proj. No. 8903	November 10, 2024
Scheme #2	