


FREESTANDING BUILDING WITH DRIVE THRU RETAIL FOR LEASE

20940 RT. 19, CRANBERRY TOWNSHIP, PA 16066



PROPERTY HIGHLIGHTS

- ± 1,400 SF building on 1.42 acres
- Full, directional access via signalized intersection of Rt. 19 (34,102 CPD) & N. Boundary Road
- Area businesses include Manheim Auto Auction, Howard Hanna, Tractor Supply, Sheetz, North Park Clubhouse, Ron Lewis Alfa Romeo and more
- Existing drive-thru opportunity
- Zoned Commercial with many permitted uses including: financial institutions, retail stores, coffee shops, medical offices and restaurants

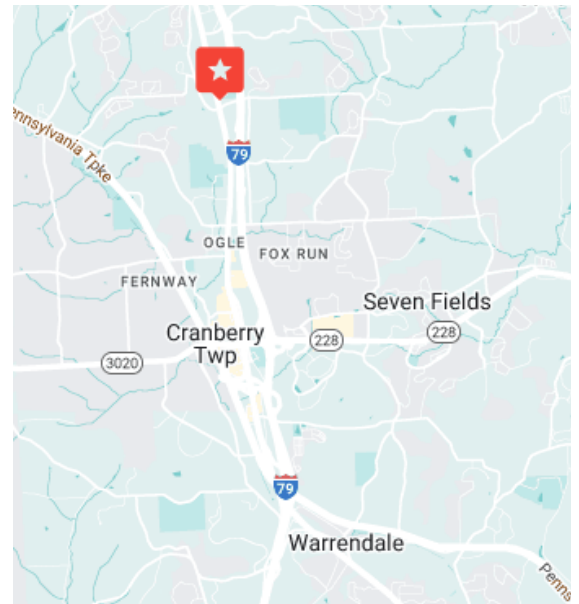

CONTACT:

CRAIG POLARD

cpolard@hannacre.com

412 261 2200

BRENDAN MCMANUS

bmcmanus@hannacre.com

412 261 2200

A MEMBER OF
CHAINLINKS
RETAIL ADVISORS

HANNA COMMERCIAL REAL ESTATE

11 STANWIX ST., SUITE 1024


PITTSBURGH, PA 15222

HANNACRE.COM

All information furnished regarding property for sale, rental or financing is from sources deemed reliable. No representation is made as to the accuracy thereof, and it is submitted subject to errors, omissions, change of price, rental, or other conditions, prior sale lease, financing or withdrawal without notice. Hanna Commercial Real Estate will make no representation, and assume no obligation, regarding the presence or absence of toxic or hazardous waste or substances or other undesirable material on or about the property.

RETAIL FOR LEASE

20940 RT. 19, CRANBERRY TOWNSHIP, PA 16066

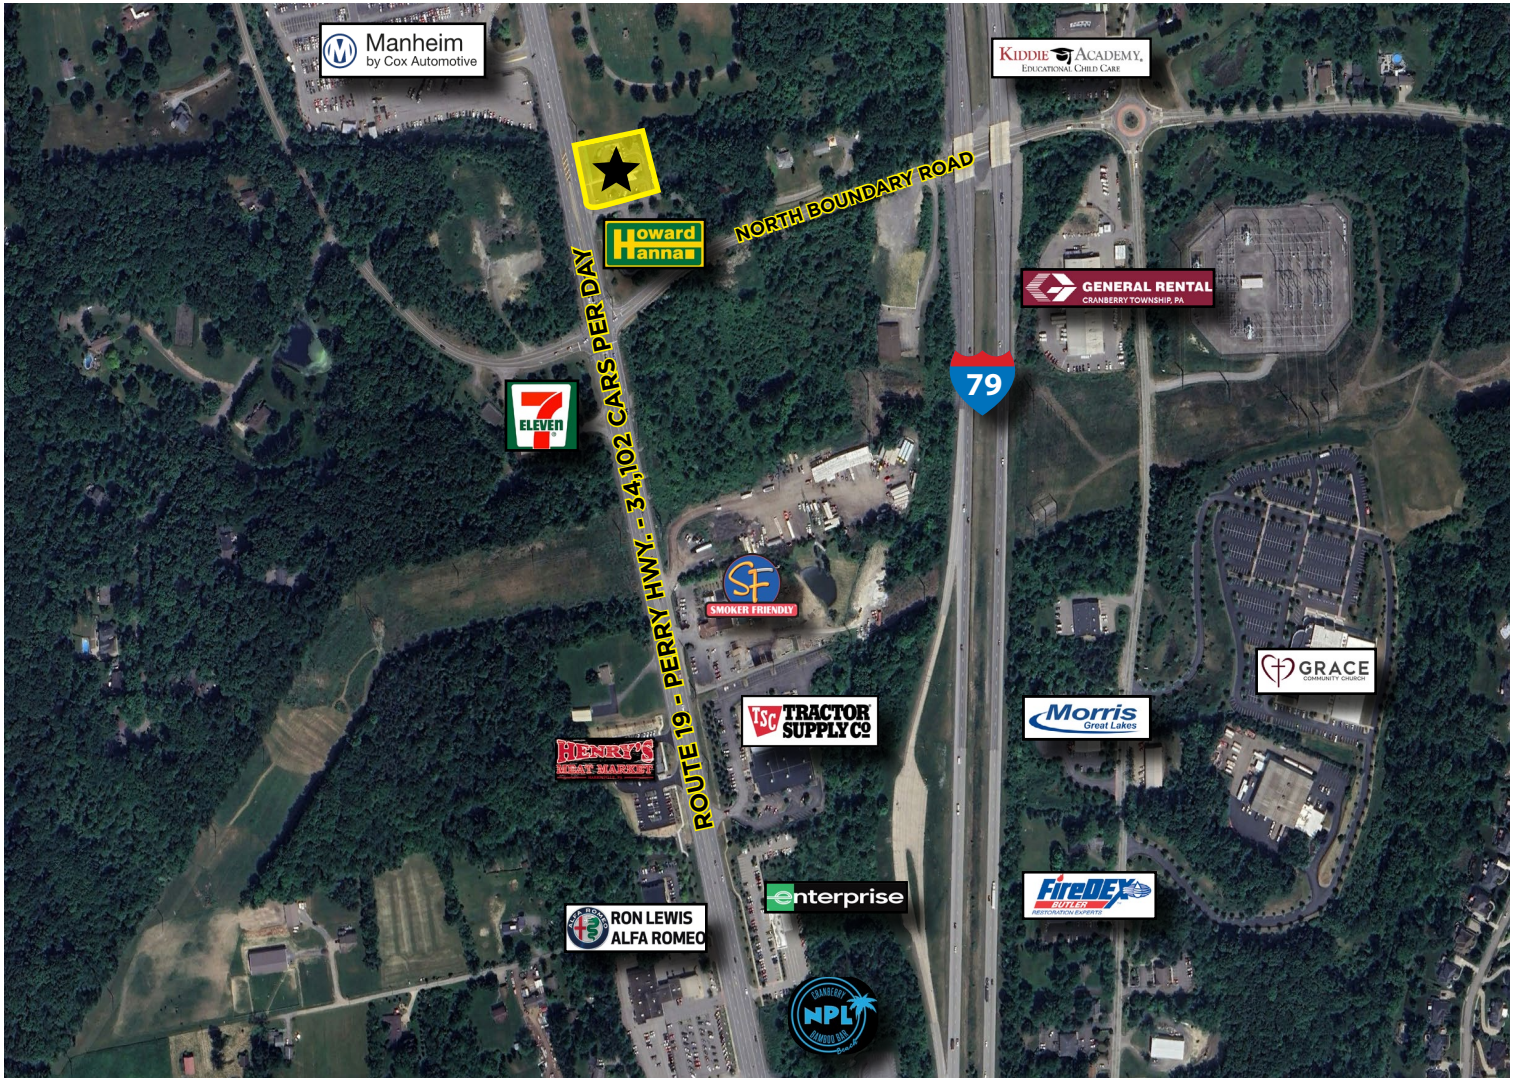

CONTACT:

CRAIG POLARD

cpolard@hannacre.com

412 261 2200

BRENDAN MCMANUS

bmcmanus@hannacre.com

412 261 2200

A MEMBER OF
CHAINLINKS
RETAIL ADVISORS

HANNA COMMERCIAL REAL ESTATE

11 STANWIX ST., SUITE 1024


PITTSBURGH, PA 15222

HANNACRE.COM

All information furnished regarding property for sale, rental or financing is from sources deemed reliable. No representation is made as to the accuracy thereof, and it is submitted subject to errors, omissions, change of price, rental, or other conditions, prior sale lease, financing or withdrawal without notice. Hanna Commercial Real Estate will make no representation, and assume no obligation, regarding the presence or absence of toxic or hazardous waste or substances or other undesirable material on or about the property.

FREESTANDING BUILDING WITH DRIVE THRU RETAIL FOR LEASE

20940 RT. 19, CRANBERRY TOWNSHIP, PA 16066

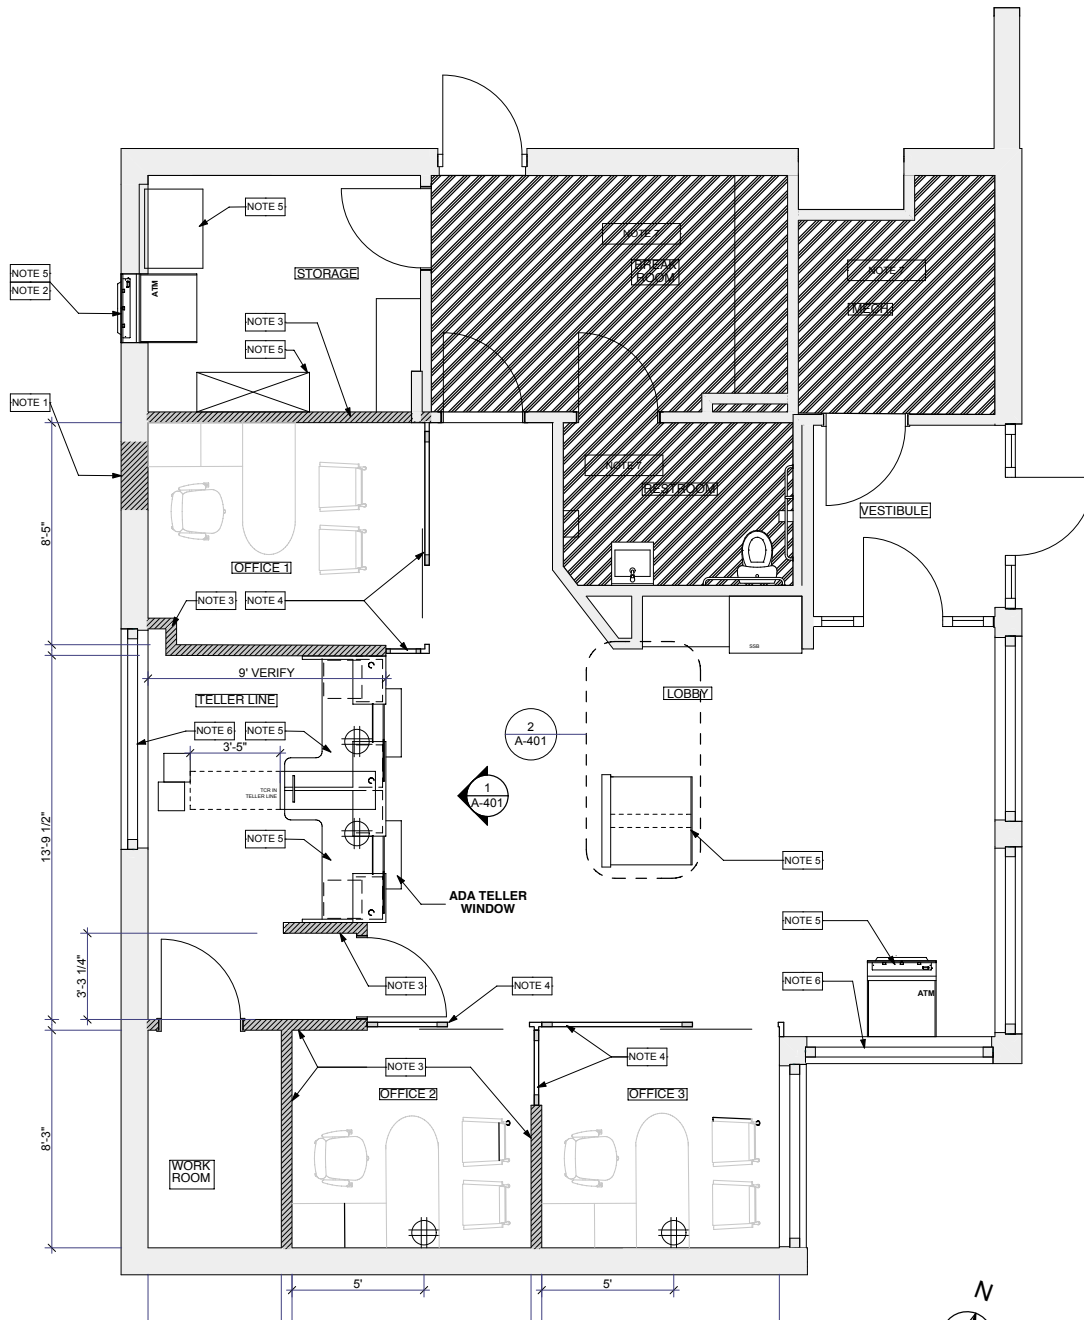

1 First Floor Plan
SCALE: 1/4" = 1'-0"

CONTACT:
CRAIG POLARD
cpolard@hannacre.com
412 261 2200

BRENDAN MCMANUS
bmcmamus@hannacre.com
412 261 2200


A MEMBER OF
CHAINLINKS
RETAIL ADVISORS

HANNA COMMERCIAL REAL ESTATE
11 STANWIX ST., SUITE 1024
PITTSBURGH, PA 15222
HANNACRE.COM

All information furnished regarding property for sale, rental or financing is from sources deemed reliable. No representation is made as to the accuracy thereof, and it is submitted subject to errors, omissions, change of price, rental, or other conditions, prior sale lease, financing or withdrawal without notice. Hanna Commercial Real Estate will make no representation, and assume no obligation, regarding the presence or absence of toxic or hazardous waste or substances or other undesirable material on or about the property.

RETAIL FOR LEASE

20940 RT. 19, CRANBERRY TOWNSHIP, PA 16066

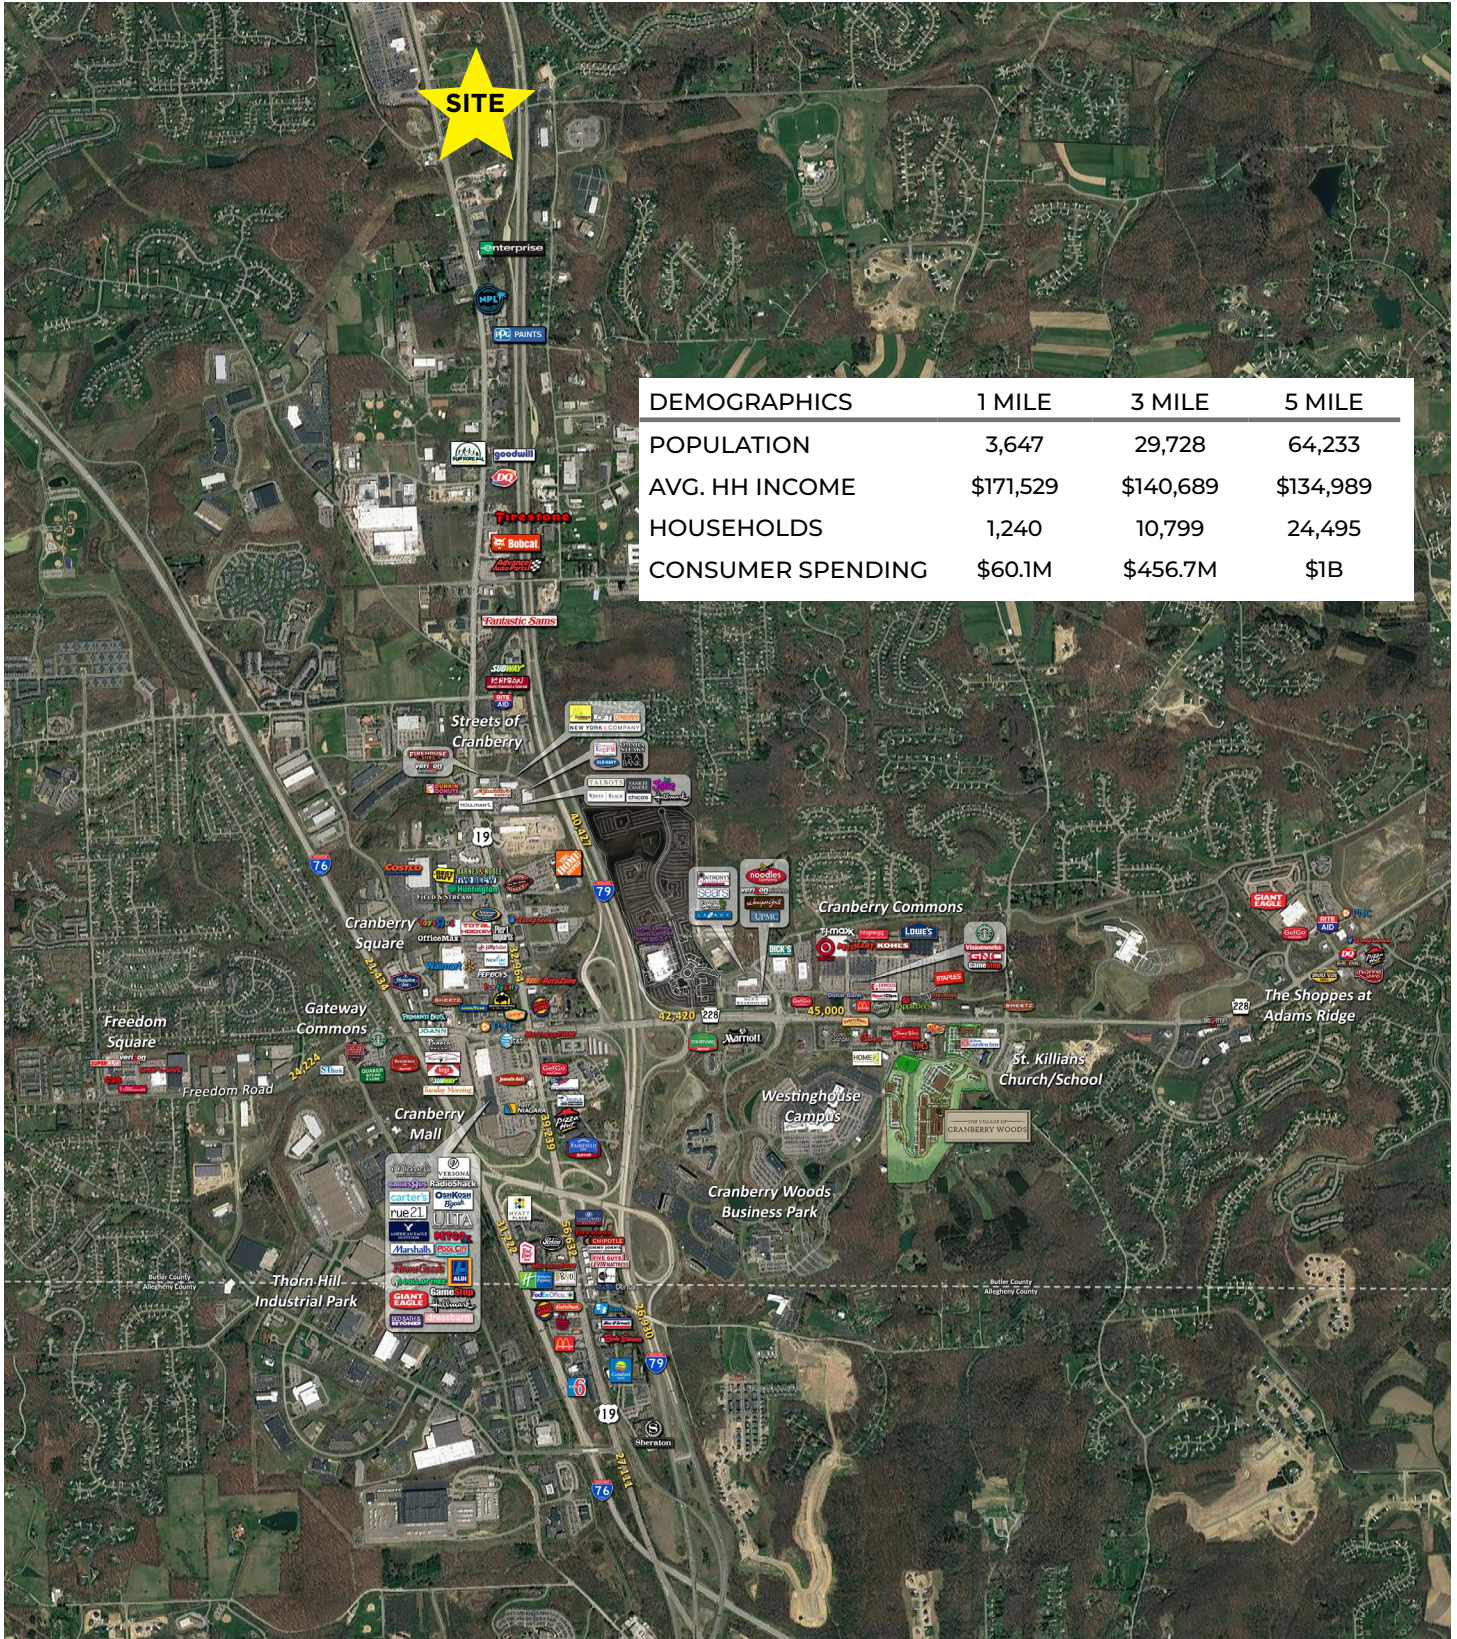

CONTACT:

CRAIG POLARD

cpolard@hannacre.com

412 261 2200

BRENDAN MCMANUS

bmcmanus@hannacre.com

412 261 2200

A MEMBER OF
CHAINLINKS
RETAIL ADVISORS

HANNA COMMERCIAL REAL ESTATE

11 STANWIX ST., SUITE 1024

PITTSBURGH, PA 15222

HANNACRE.COM

All information furnished regarding property for sale, rental or financing is from sources deemed reliable. No representation is made as to the accuracy thereof, and it is submitted subject to errors, omissions, change of price, rental, or other conditions, prior sale lease, financing or withdrawal without notice. Hanna Commercial Real Estate will make no representation, and assume no obligation, regarding the presence or absence of toxic or hazardous waste or substances or other undesirable material on or about the property.