
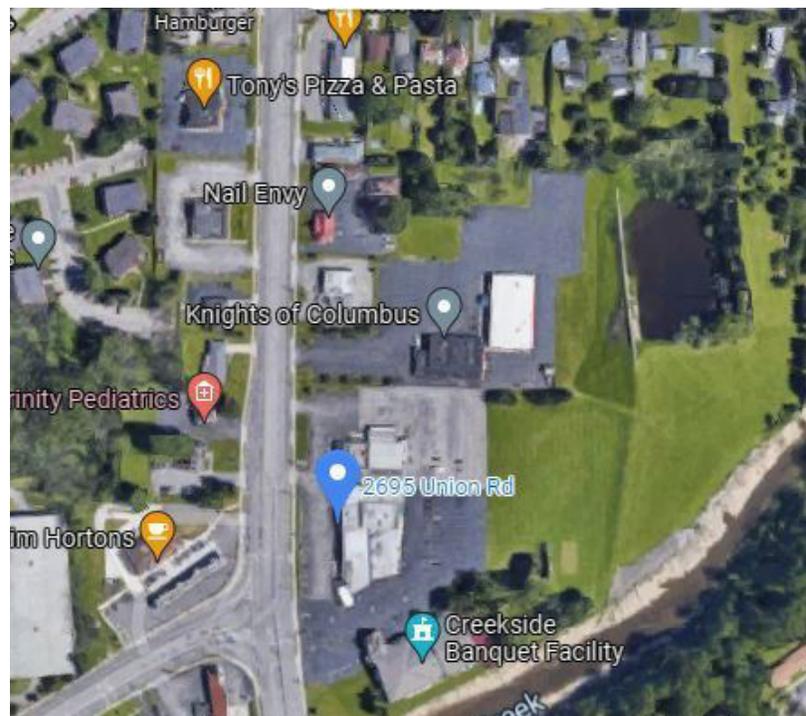
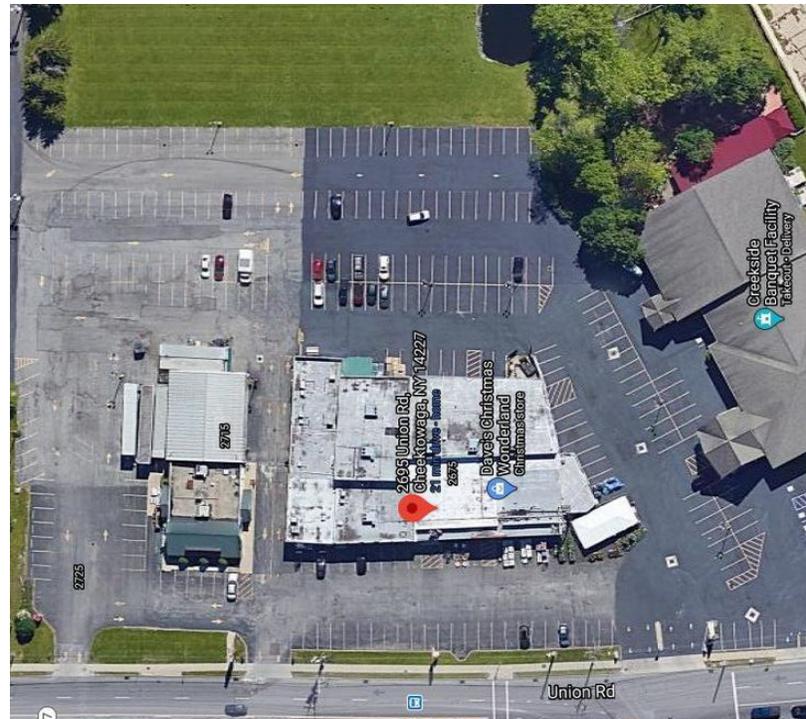


ADDITIONAL PHOTOS

Former Retail Store

2675 & 2715 Union Road, Cheektowaga, NY 14227

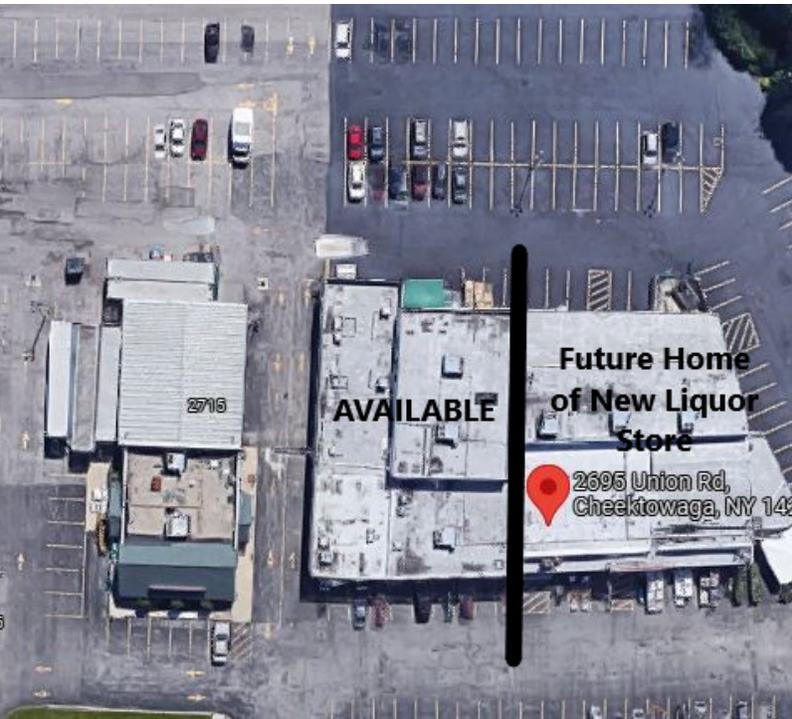


RICK RECCKIO
716.998.4422
rick@recckio.com

4455 TRANSIT ROAD, SUITE 3B
Williamsville, NY 14221
(O) 716.631.5555 // (F) 716.632.6666
www.recckio.com

Former Retail Store

2675 & 2715 Union Road, Cheektowaga, NY 14227

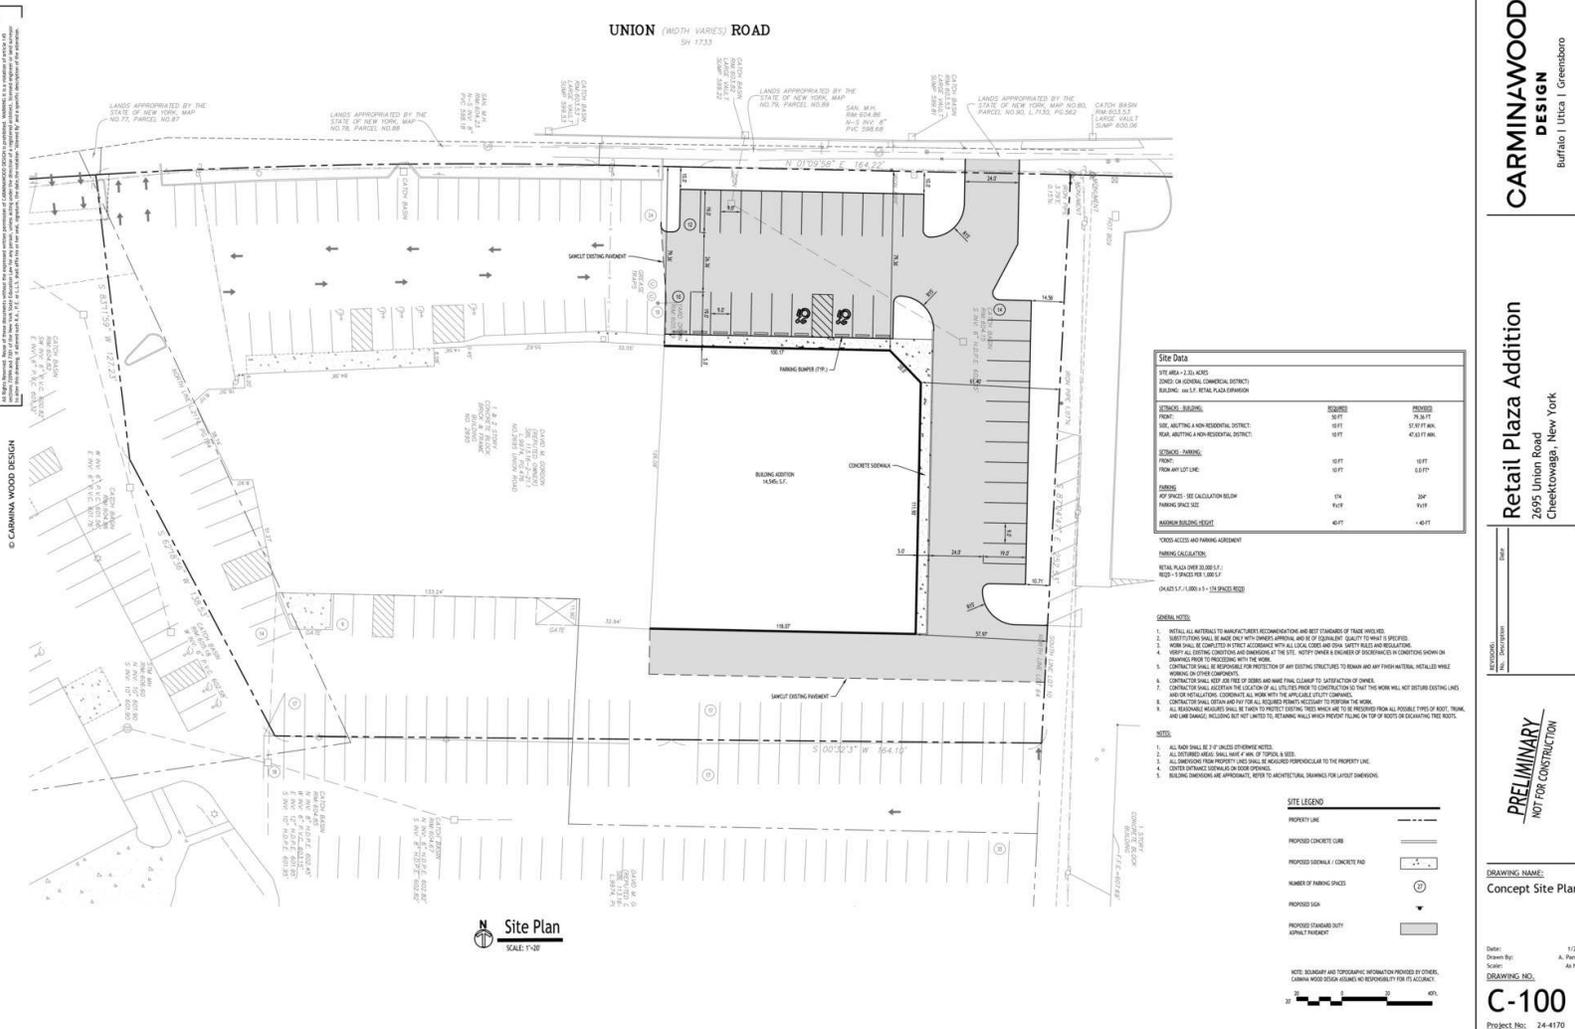

CARMINAWOOD
DESIGN
Buffalo | Utica | Greensboro

Retail Plaza Addition
2675 Union Road
Cheektowaga, New York

PRELIMINARY
NOT FOR CONSTRUCTION

DRAWING NAME:
Concept Site Plan

Date: 1/20/25
Drawn By: A. Poretsky
Scale: As Noted
DRAWING NO.:
C-100
Project No: 24-4170




RICK RECCKIO
716.998.4422
rick@recckio.com

4455 TRANSIT ROAD, SUITE 3B
Williamsville, NY 14221
(O) 716.631.5555 // (F) 716.632.6666
www.recckio.com

Former Retail Store

2675 & 2715 Union Road, Cheektowaga, NY 14227

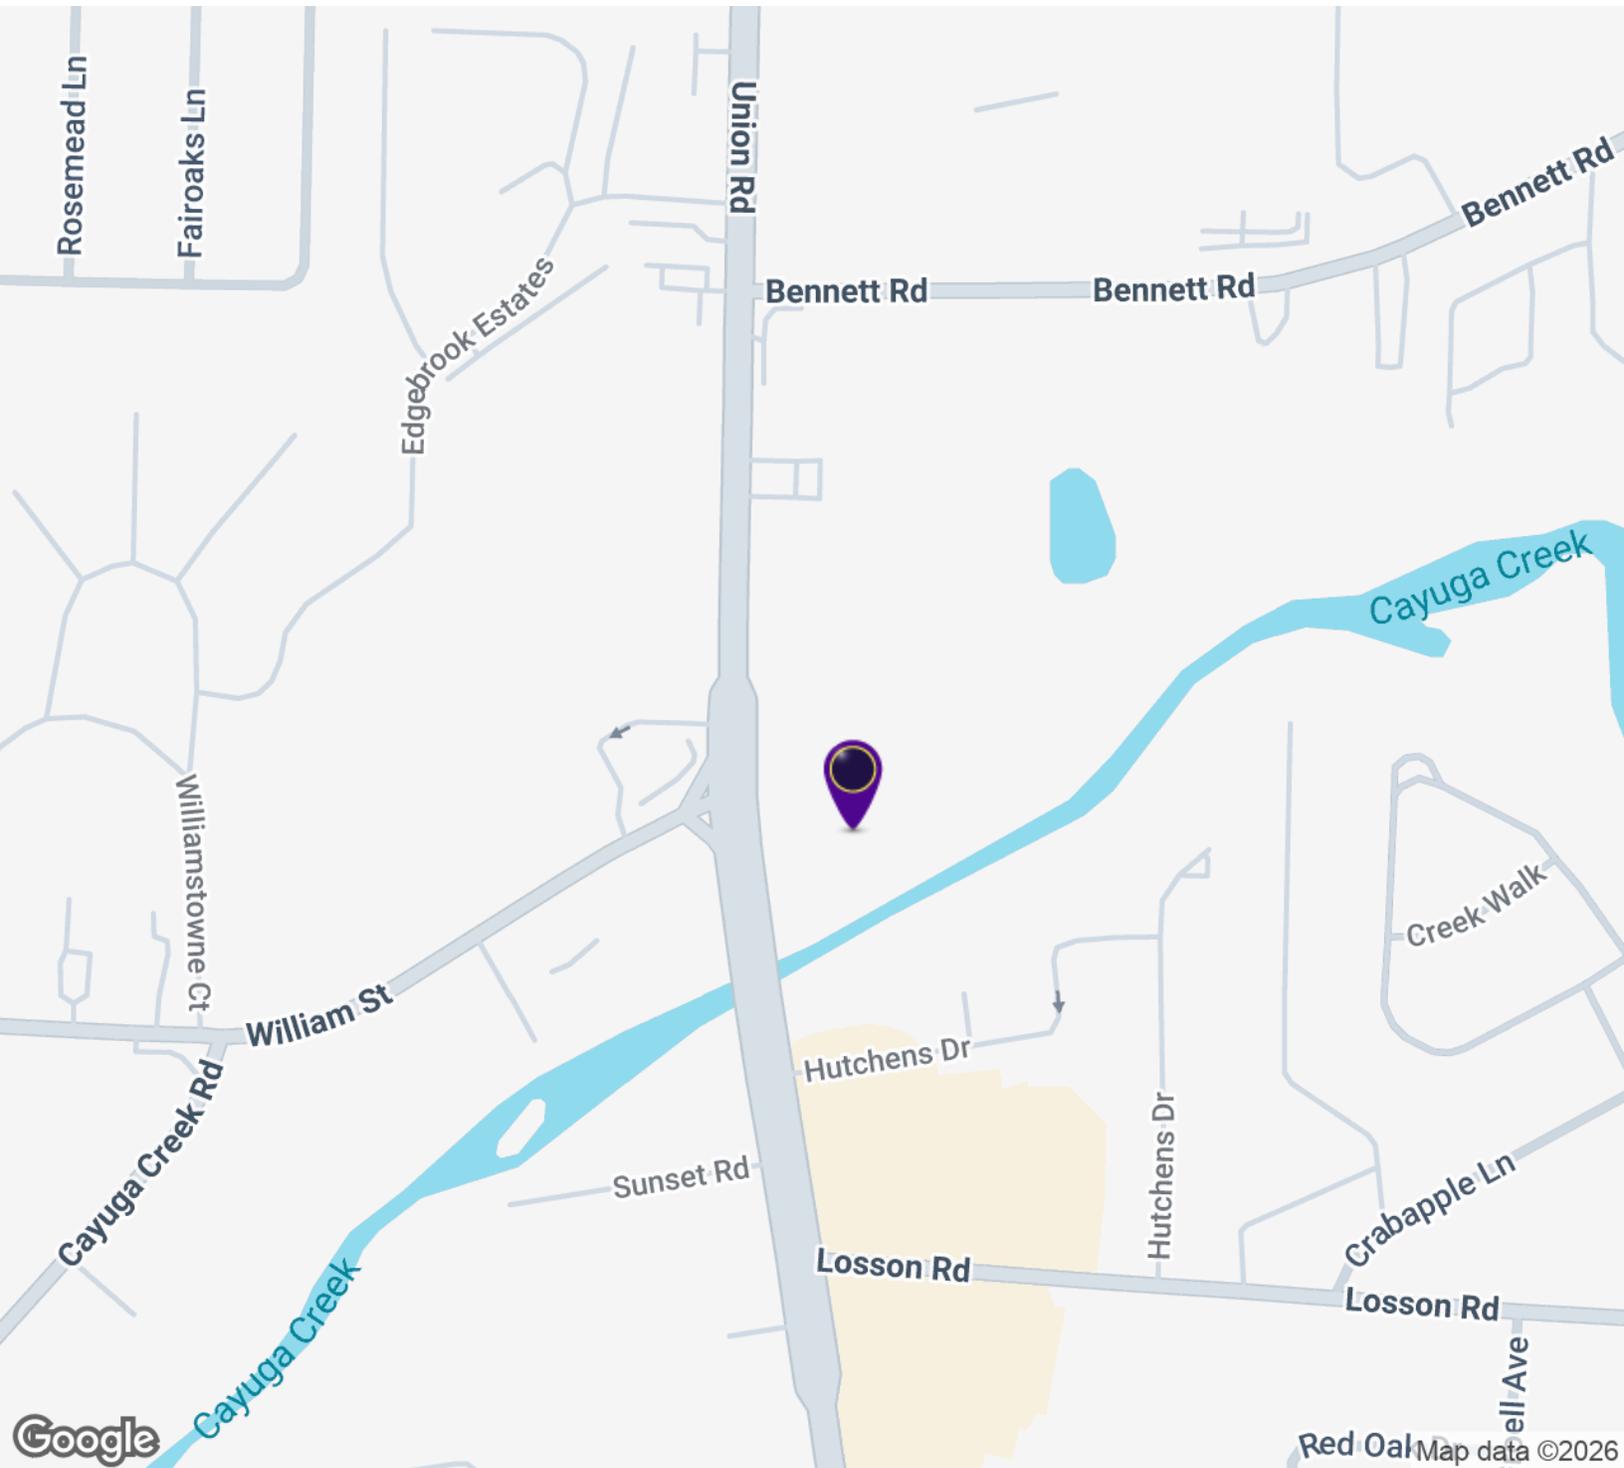


RICK RECCKIO
716.998.4422
rick@recckio.com

4455 TRANSIT ROAD, SUITE 3B
Williamsville, NY 14221
(O) 716.631.5555 // (F) 716.632.6666
www.recckio.com

Former Retail Store

2675 & 2715 Union Road, Cheektowaga, NY 14227

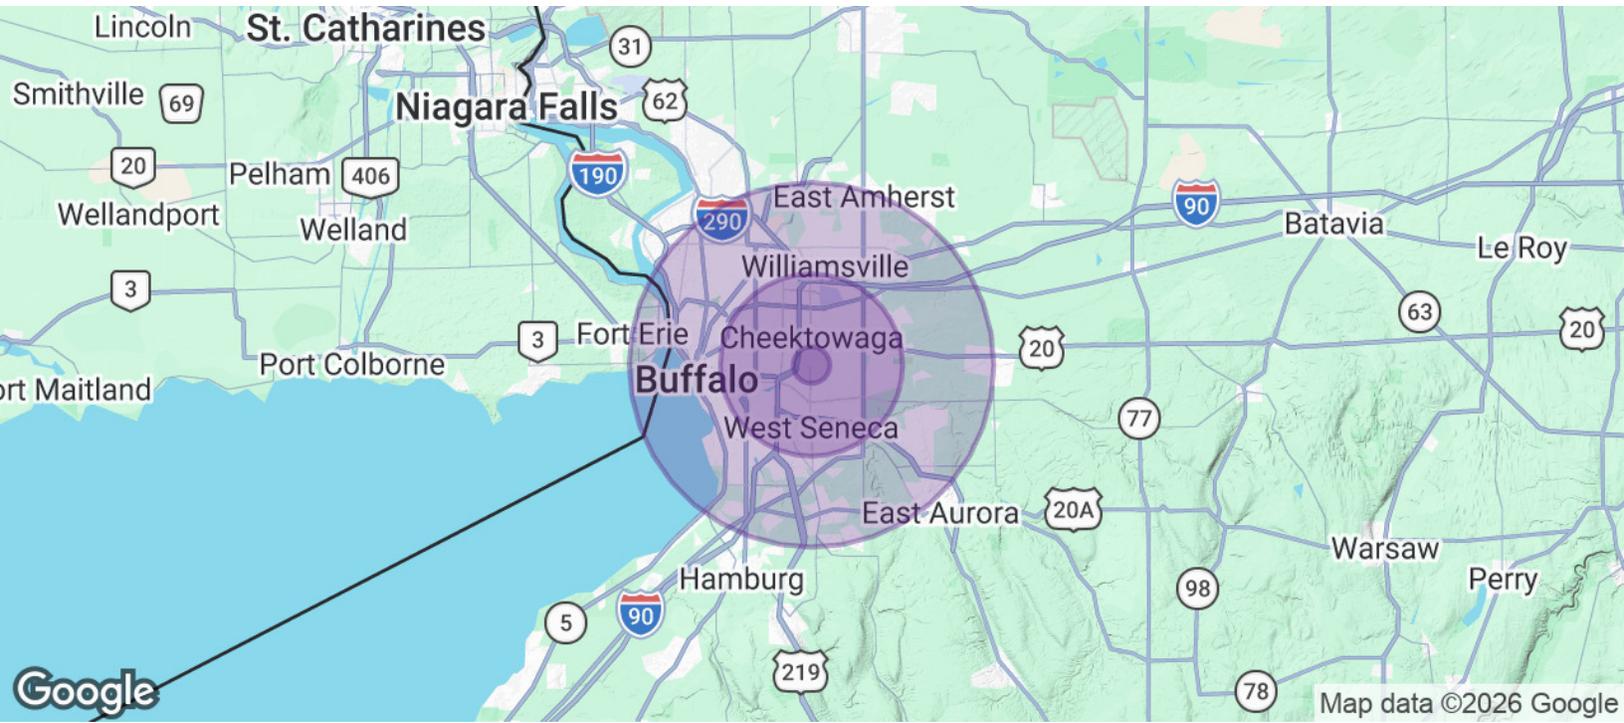

POPULATION	1 MILE	5 MILES	10 MILES
Total Population	6,431	272,589	728,411
Average Age	53.8	40.7	40.4
Average Age (Male)	51.9	39.1	38.9
Average Age (Female)	55.8	42.3	42.1
HOUSEHOLDS & INCOME	1 MILE	5 MILES	10 MILES
Total Households	3,393	118,880	316,841
# of Persons per HH	1.9	2.3	2.3
Average HH Income	\$66,556	\$77,096	\$90,099
Average House Value	\$181,486	\$183,402	\$236,696

* Demographic data derived from 2020 ACS - US Census



RICK RECCKIO
 716.998.4422
 rick@recckio.com

4455 TRANSIT ROAD, SUITE 3B
 Williamsville, NY 14221
 (O) 716.631.5555 // (F) 716.632.6666
 www.recckio.com