


COMMERCIAL

**FOR SALE – 6,272 SQ. FT. COMMERCIAL BUILDING
ON .83 ACRE PRIME OUTLOT SITE NEAR I-94
6280 GRAND AVENUE GURNEE, ILLINOIS**



- **Available:** 6,272 Sq. Ft. on an .83 acre pad site
- **Building Size:** 6,272 Sq. Ft. (Including lower level)
- **Site Area:** .8344 Acres
- **Description:** Masonry Construction
- **Year Built:** 1995
- **Features:** Sprinkler System, Alarm System & Four Bays
- **Parking:** 20 Vehicles
- **Zoning:** C-6 Regional Commercial District
- **Signage:** Grand Avenue & Prairie Creek Drive
- **Traffic Counts:** 40,117 Vehicles Per Day on Grand Ave
- **Sale Price:** \$995,000
- **Real Estate Taxes:** \$4.10 Per Sq. Ft. (2024 Actual)
- **Operating Expenses:** \$3.00 Per Sq. Ft. (Estimate)
- **Remarks:** Current use is automotive or an opportunity for redevelopment on a .83 acre pad site. Existing building can be retrofitted to accommodate a wide variety of retail and commercial uses. Prime location in the West Grand Avenue commercial corridor. Highly visible out lot within the Gurnee Mills Regional Mall, the largest outlet and full-price retail shopping destination with over 200 stores and many national retailers. Facility in excellent condition.

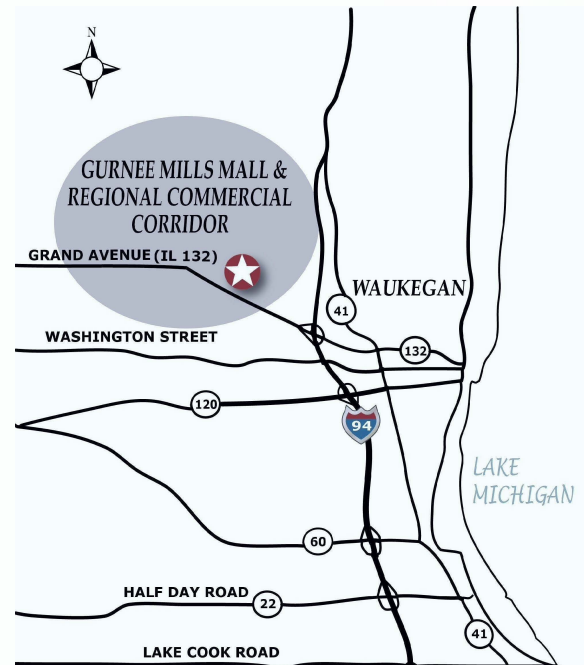

SHOWN BY APPOINTMENT ONLY

Above information is subject to verification and no liability for errors or omissions is assumed. Prices subject to change and listing may be withdrawn without notice.

TRI STATE REALTY
TSR

www.tristaterealty.com

35 Years of Success

Copyright Tri-State Realty, Inc. All World Right Reserved

Contact: Robert Elbrecht
847.360.1375 sales@tristaterealty.com
P.O. Box 7860 Gurnee, Illinois
Commercial & Industrial Real Estate
Licensed in Illinois and Wisconsin

FOR SALE
6,272 SQ. FT. COMMERCIAL BUILDING
ON .83 ACRE PRIME OUTLOT SITE NEAR I-94
6280 GRAND AVENUE
GURNEE, ILLINOIS

Available:	6,272 Sq. Ft. on an .83 acre pad site
Building Size:	6,272 Sq. Ft. (Including lower level)
Site Area:	.8344 Acres
Description:	Masonry Construction
Year Built:	1995
Features:	Sprinkler System, Alarm System & Four Bays
Parking:	20 Vehicles
Zoning:	C-6 Regional Commercial District
Signage:	Grand Avenue & Prairie Creek Drive
Traffic Counts:	40,117 Vehicles Per Day on Grand Ave
Sale Price:	\$995,000
Real Estate Taxes:	\$4.10 Per Sq. Ft. (2024 Actual)
Operating Expenses:	\$3.00 Per Sq. Ft. (Estimate)
Remarks:	Current use is automotive or an opportunity for redevelopment on a .83 acre pad site. Existing building can be retrofitted to accommodate a wide variety of retail and commercial uses. Prime location in the West Grand Avenue commercial corridor. Highly visible out lot within the Gurnee Mills Regional Mall, the largest outlet and full-price retail shopping destination with over 200 stores and many national retailers. Facility in excellent condition.

SHOWN BY APPOINTMENT ONLY

Above information is subject to verification and no liability for errors or omissions is assumed. Prices subject to change and listing may be withdrawn without notice.



www.tristaterealty.com


35 Years of Success

Copyright Tri-State Realty, Inc. All World Right Reserved

Contact: Robert Elbrecht
847.360.1375 sales@tristaterealty.com
P.O. Box 7860 Gurnee, Illinois
Commercial & Industrial Real Estate
Licensed in Illinois and Wisconsin

Ground Level Floor Plan

6280 Grand Avenue Gurnee, IL

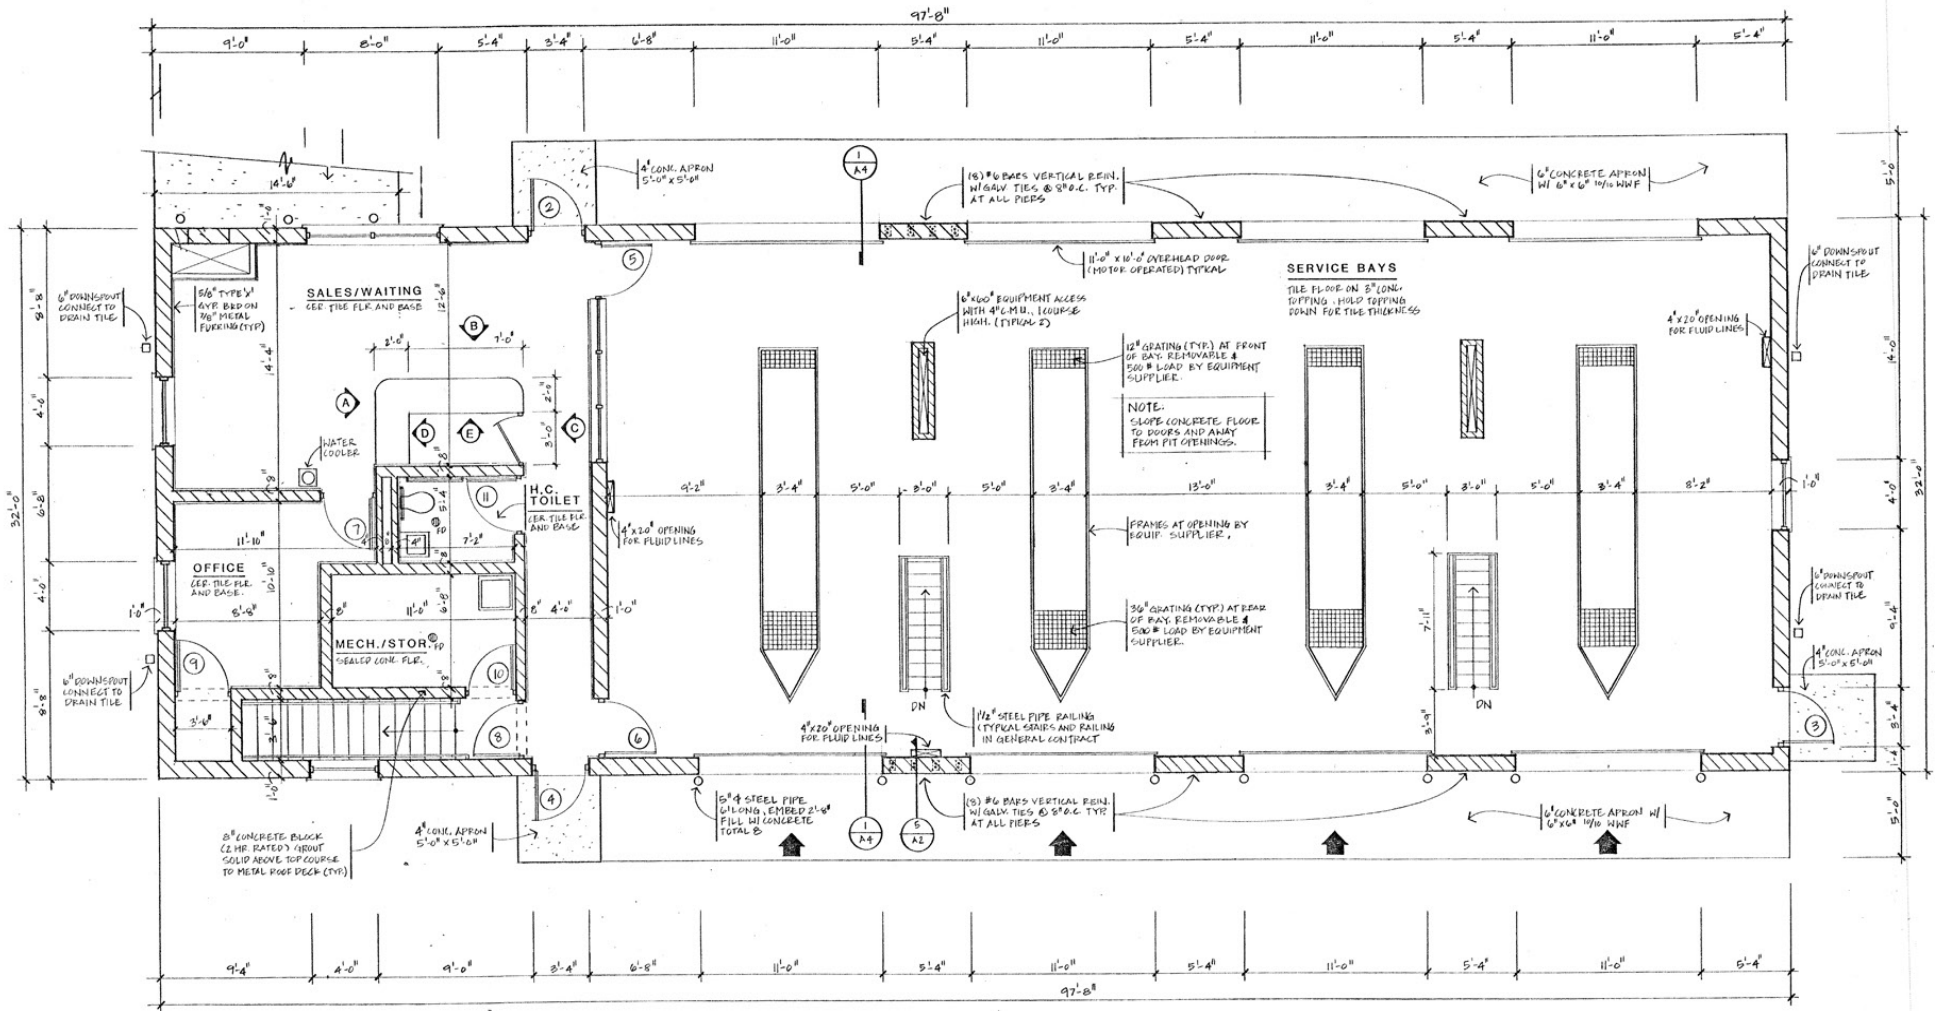

FIRST FLOOR PLAN

Above information is subject to verification and no liability for errors or omissions is assumed. Prices subject to change and listing may be withdrawn without notice.

TRI STATE REALTY
TSR

www.tristaterealty.com


35 Years of Success

Copyright Tri-State Realty, Inc. All World Right Reserved

Contact: Robert Elbrecht
847.360.1375 sales@tristaterealty.com
P.O. Box 7860 Gurnee, Illinois
Commercial & Industrial Real Estate
Licensed in Illinois and Wisconsin

Lower Level Floor Plan

6280 Grand Avenue Gurnee, IL

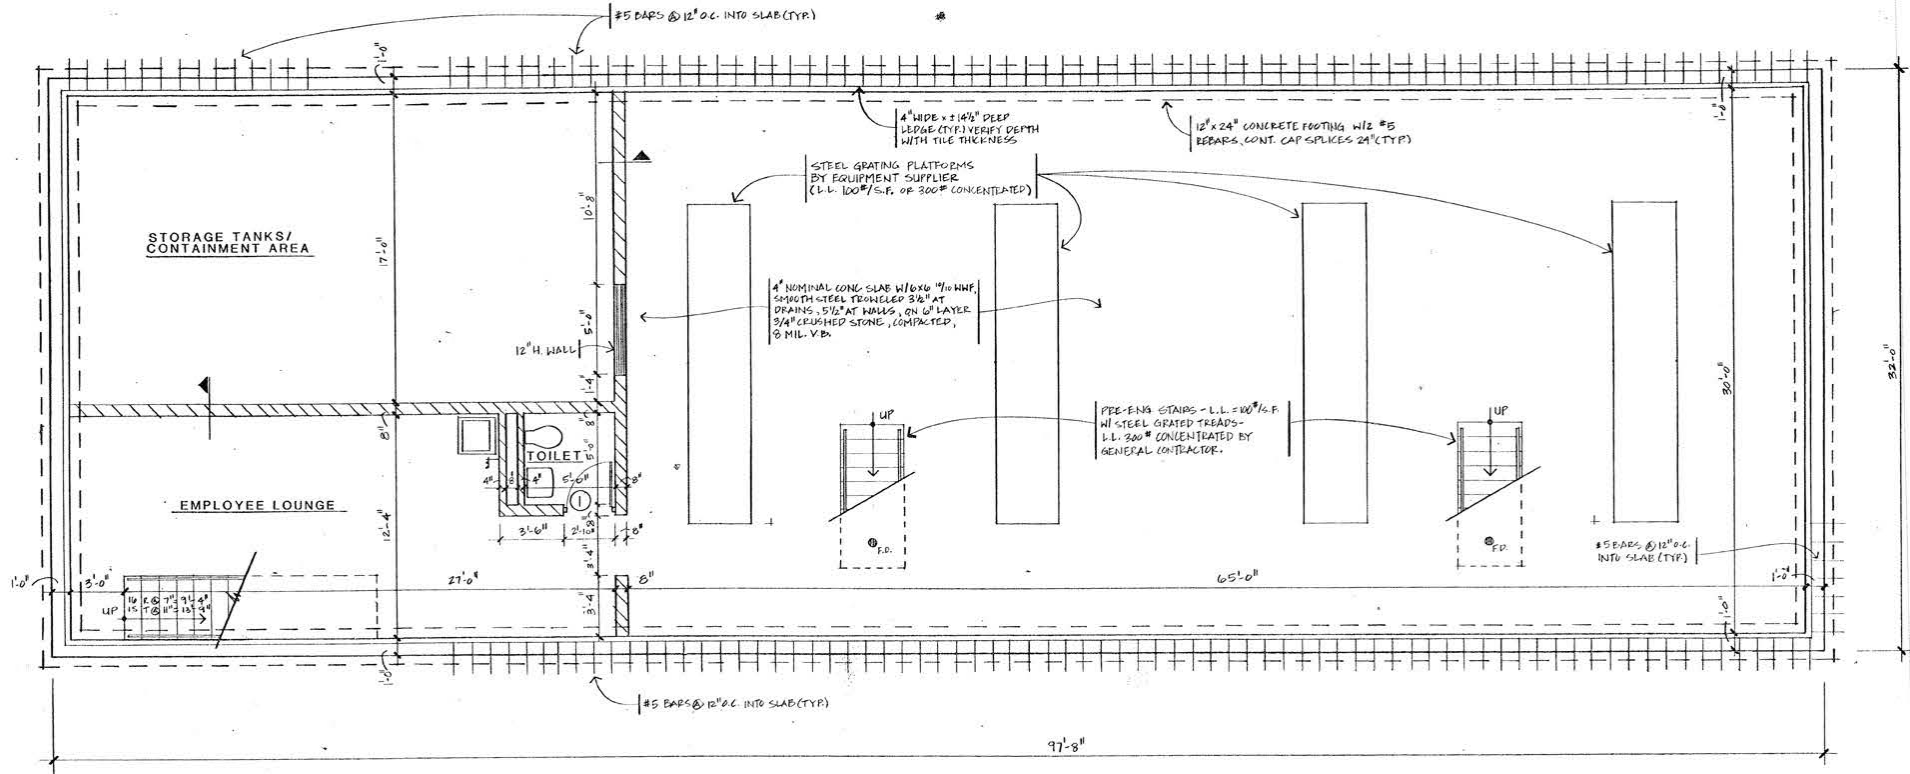

BASEMENT AND FOUNDATION PLAN

1/4" = 1'-0"



Above information is subject to verification and no liability for errors or omissions is assumed. Prices subject to change and listing may be withdrawn without notice.

TRI STATE REALTY
TSR

www.tristaterealty.com

35 Years of Success

Copyright Tri-State Realty, Inc. All World Right Reserved

Contact: Robert Elbrecht

847.360.1375 sales@tristaterealty.com


P.O. Box 7860 Gurnee, Illinois

Commercial & Industrial Real Estate

Licensed in Illinois and Wisconsin

FOR SALE 6,272 Sq. Ft.

6280 Grand Avenue Gurnee, IL

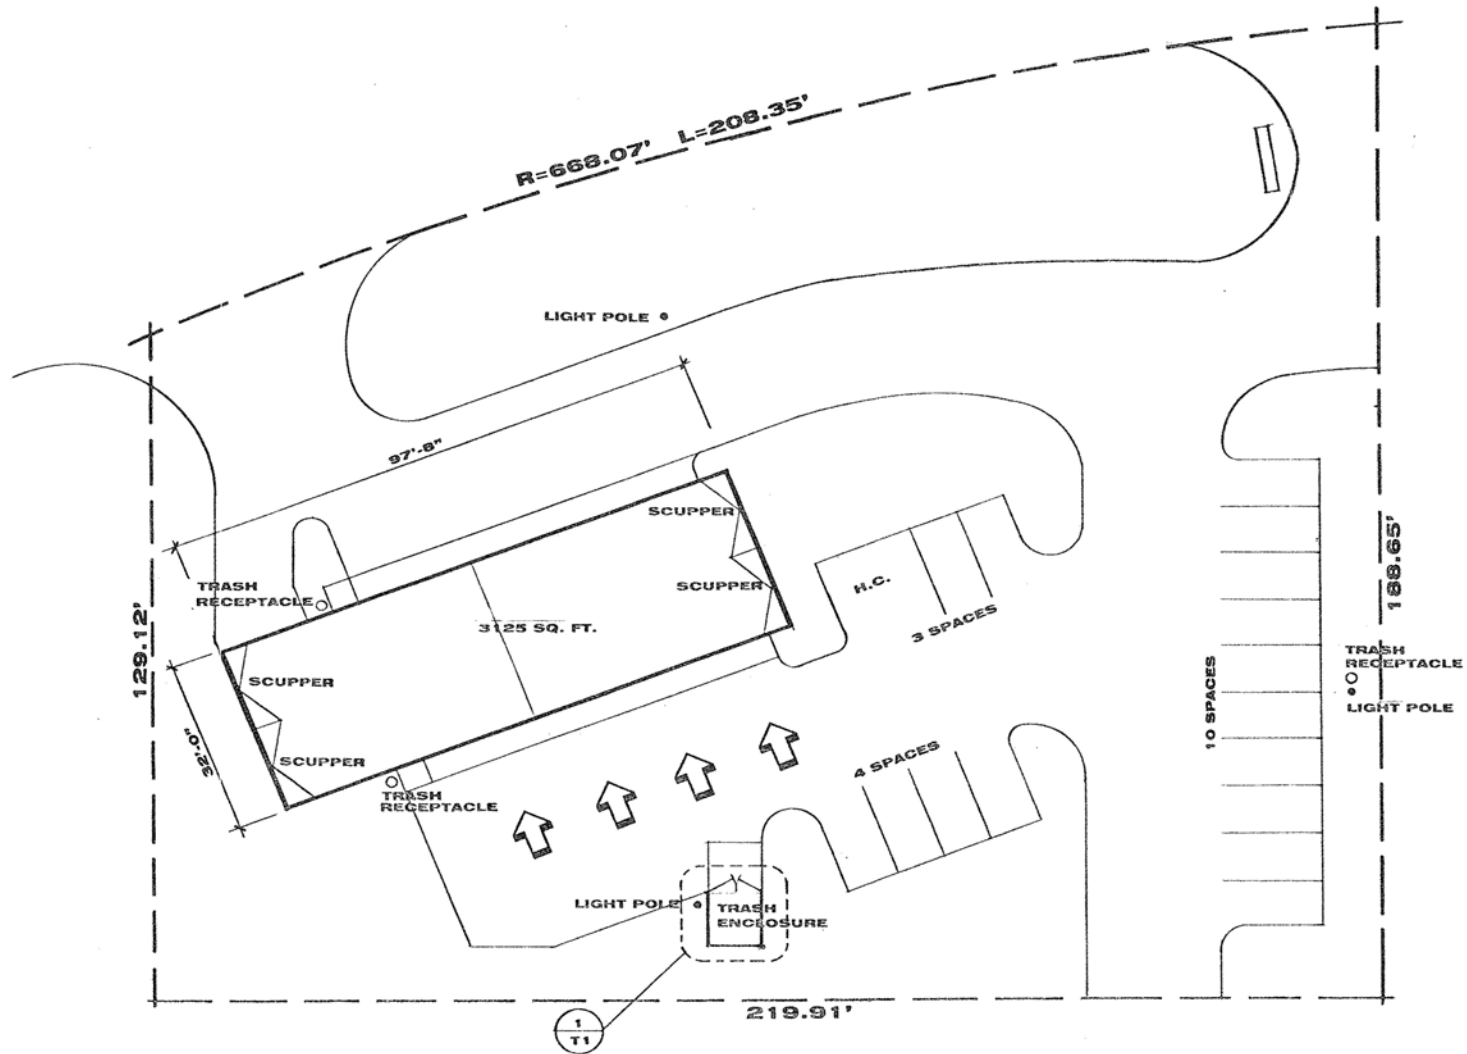

PARCEL C-5 SITE PLAN

1" = 20'-0"

Above information is subject to verification and no liability for errors or omissions is assumed. Prices subject to change and listing may be withdrawn without notice.



www.tristaterealty.com

35 Years of Success

Copyright Tri-State Realty, Inc. All World Right Reserved

Contact: Robert Elbrecht
847.360.1375 sales@tristaterealty.com
P.O. Box 7860 Gurnee, Illinois
Commercial & Industrial Real Estate
Licensed in Illinois and Wisconsin