



ATLANTA  
706.623.2384

ORLANDO  
407.971.8688

TAMPA  
727.548.9595

www.measureDYNAMICS.COM

PREPARED FOR:

PROJECT NAME:

OAKES WAREHOUSE

4700-4750 OAKES ROAD  
DAVIE, FLORIDA 33314

CLIENT APPROVAL:

SIGNATURE:

DATE:

REVISIONS

NO:	DATE:	DESCRIPTION

PROJECT NUMBER:

SPT-002

DRAWN BY:

DEA

CHECKED BY:

DEA

DATE:

10/12/15

SCALE:


SCALE TO FIT

SHEET TITLE:

SUITE 4720-F  
FLOOR PLAN

SHEET NUMBER:

A7.00

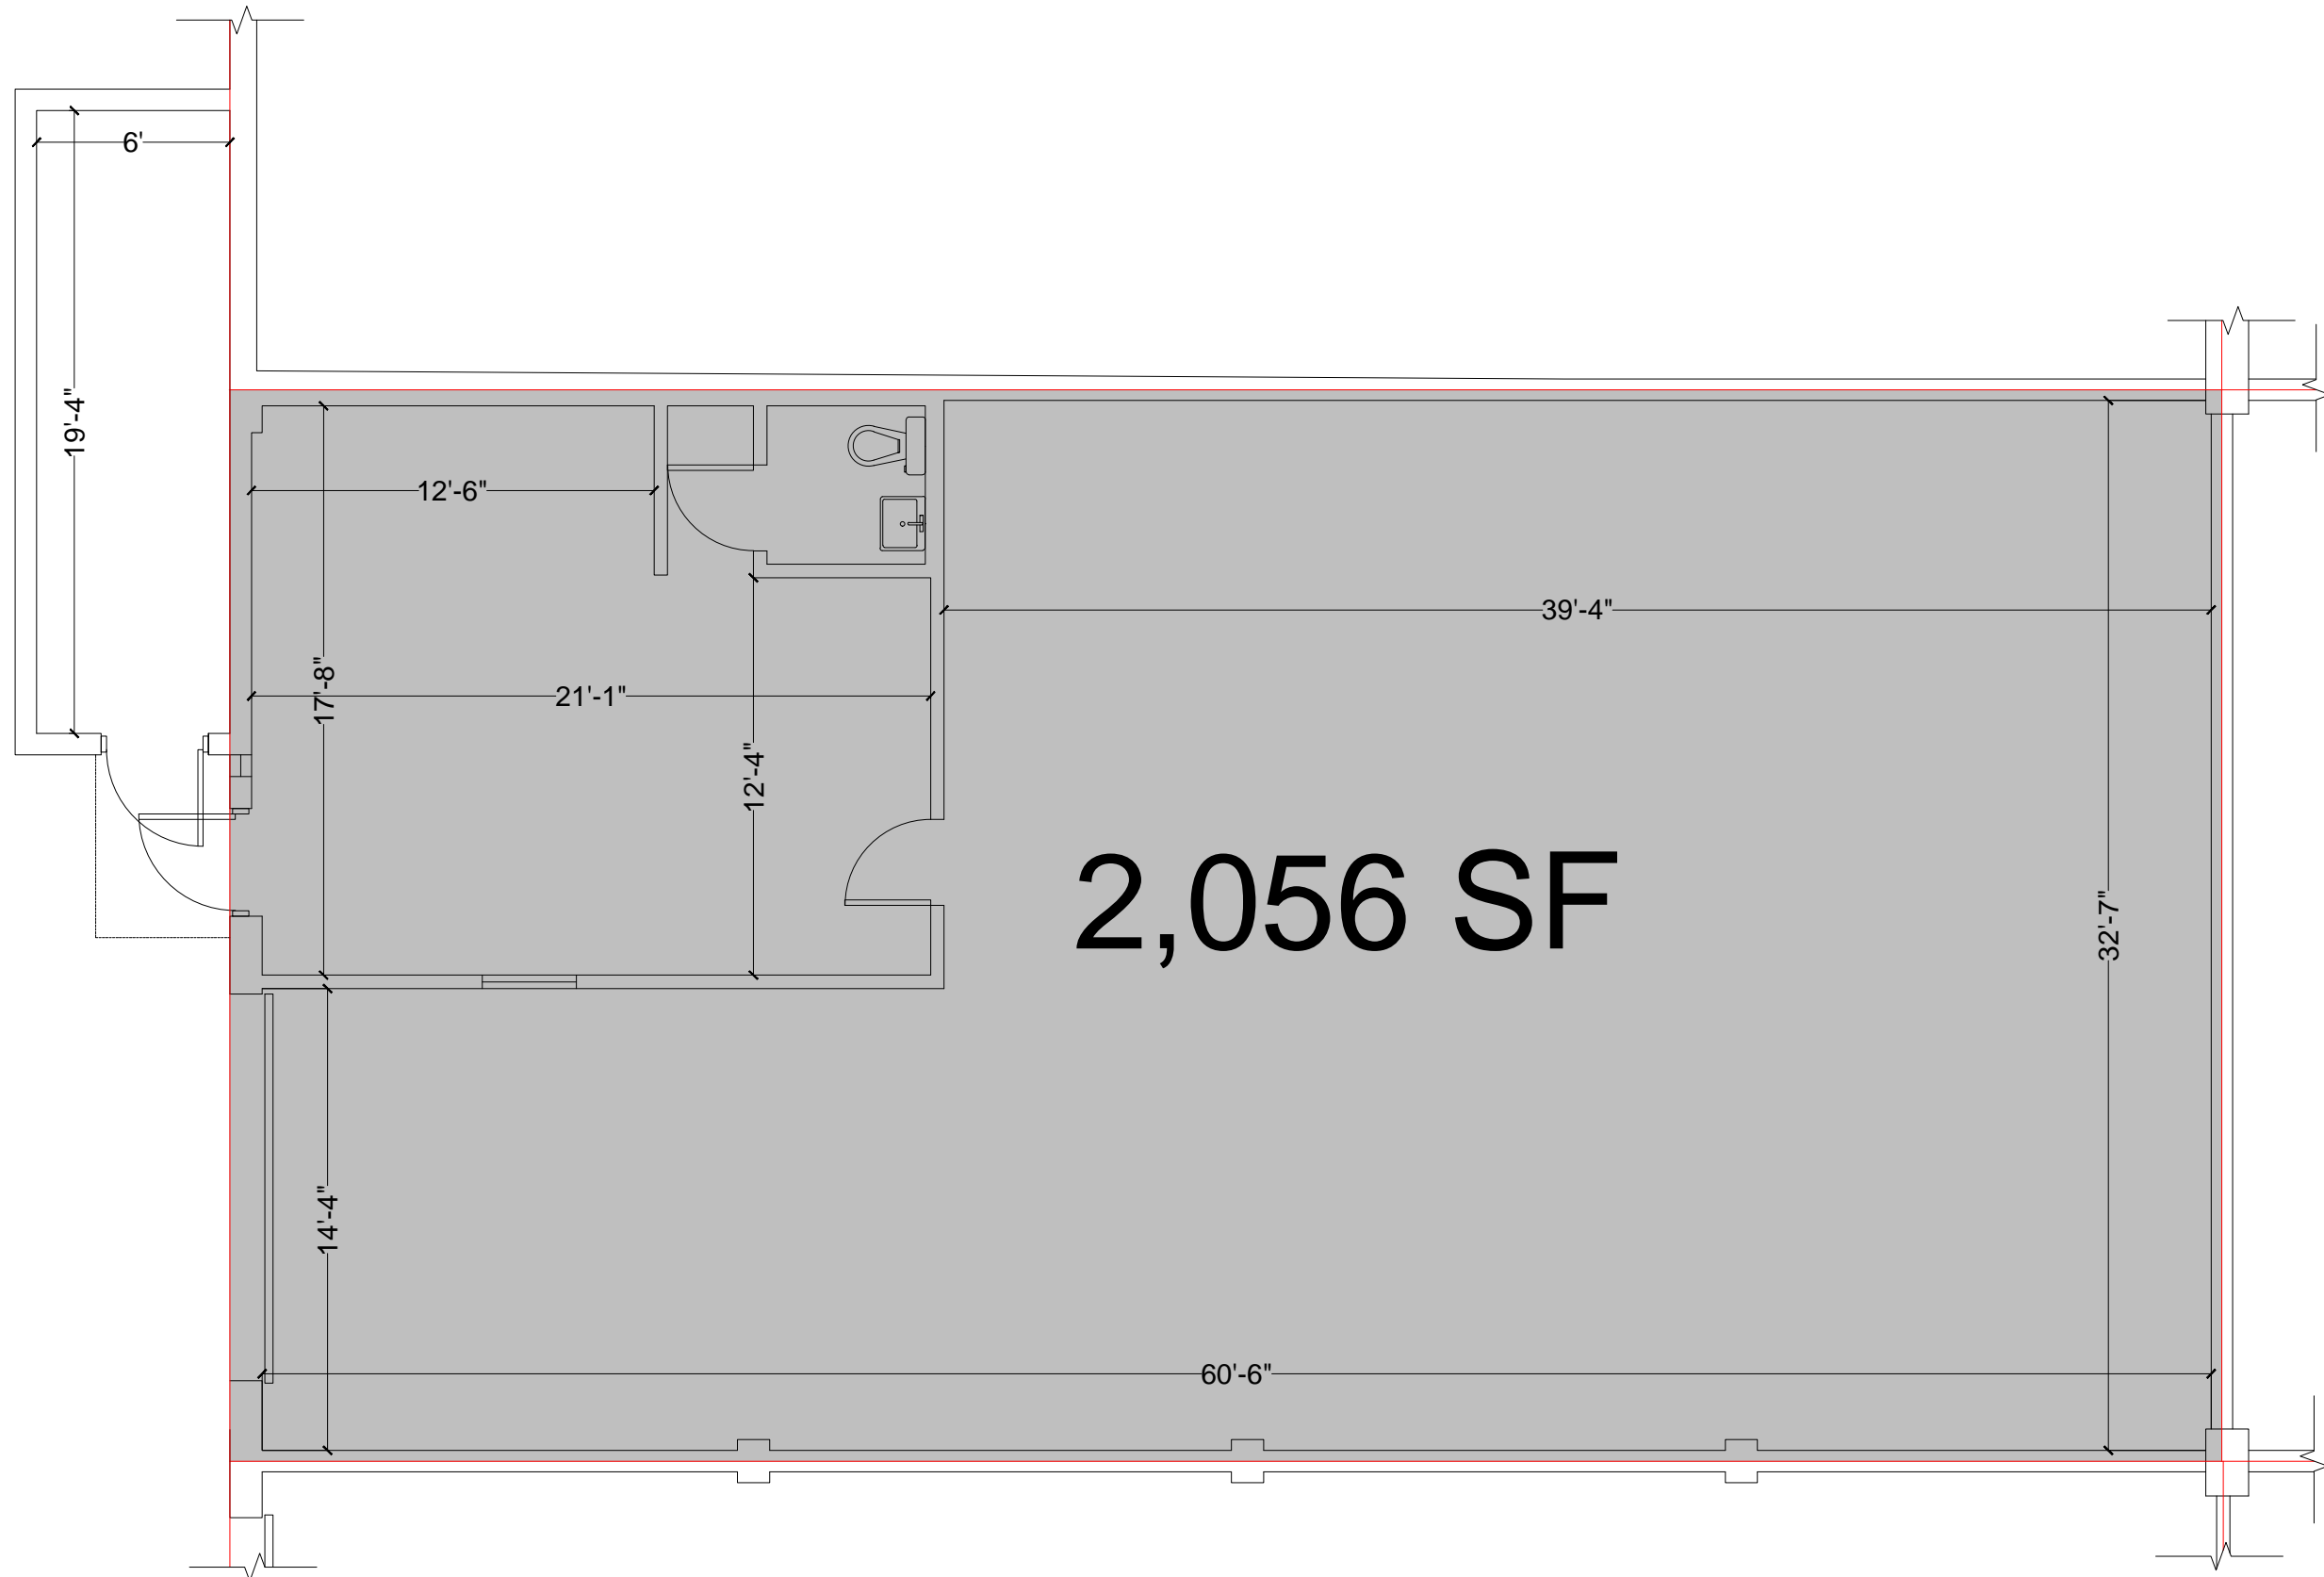

Suite 4720-F

Rentable Area: 2,056 Square Feet (ANSI / BOMA Z65.2-2009 Exterior Wall Methodology)