


100,800 SF. TOTAL AREA

23rd AVENUE

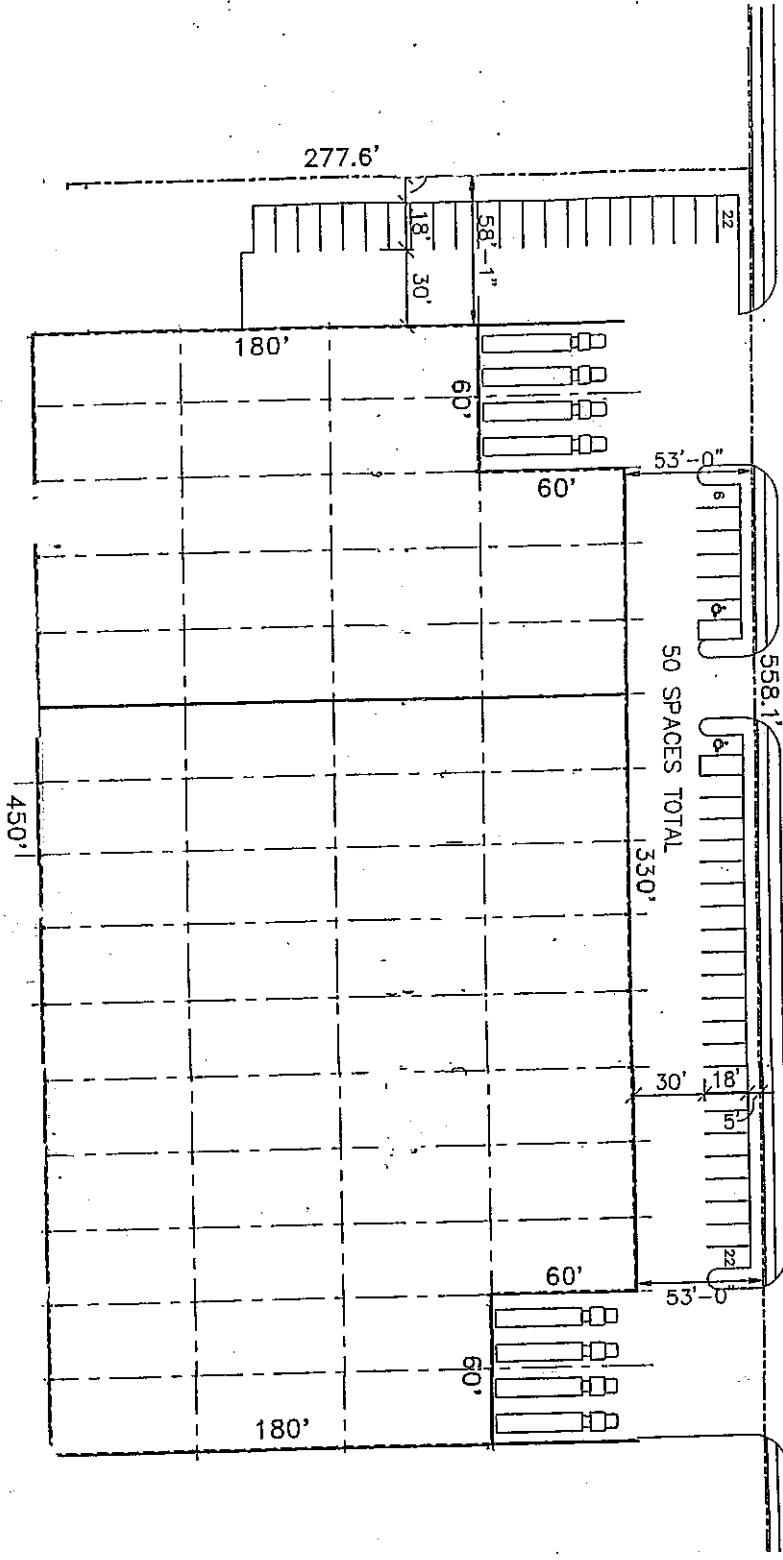

SITE PLAN  
SCALE: 1"=50'-0"

100,800 SF. WAREHOUSE  
ROCKFORD, ILLINOIS