



# FOR LEASE

1,600 SF  
AVAILABLE

1,800 SF  
AVAILABLE



## AZURE PLAZA - ANCHORED BY FUTURE KROGER

NWC OF 380 & MAIN ST (RYAN SPIRITAS PKWY)

**KROGER BREAKING GROUND SUMMER 2025**

**AUBREY, TEXAS**

**DOYLE MCALPIN** Senior Associate  
doyle@duwestrealty.com | 214.720.0004

**SCOTT RODGERS** Partner  
scottrodgers@duwestrealty.com | 214.720.0004

4403 North Central Expressway #200 Dallas Texas 75205  
**duwestrealty.com**

The information contained herein was obtained from sources deemed reliable; however, no guarantees, warranties or representations as to the completeness or accuracy thereof. The presentation of this real estate information is subject to errors; omissions; change of price; prior sale or lease; or withdrawal without notice.

**DuWEST**  
CREATING, ENHANCING & PROTECTING VALUE

# AZURE PLAZA | 26565 E University Dr, Aubrey, Texas 76227

## OVERVIEW

- Phase 1: 1,600 SF & 1,800 SF in-line space for lease  
- AVAILABLE NOW
- Phase 2: 14,780 SF future retail strip - available Q4 2025
- Anchored by future Kroger and adjacent to Brake's Plus & Circle K
- Surrounded by affluent established and new residential communities including Spiritas Ranch, Providence, Parker Crossing, The Landing at Little Elm Apartments, Alta 3 Eighty Apartments and The Luxe 3Eighty
- Across from future H-E-B, Sprouts and Super Target
- Call for Info & Price

## TRAFFIC COUNTS

US Hwy 380: 40,096 VPD west of site (TXDOT, 2022)

US Hwy 380: 401,216 VPD east of site (TXDOT, 2019)

Main St/FM-2931: 13,321 VPD (TXDOT, 2022)


## DEMOGRAPHICS

	1-mile	3-mile	5-mile
2023 Population	9,344	51,367	126,975
2028 Projected Pop.	10,508	59,682	148,660
Daytime Pop.	5,729	32,130	78,502
Avg HH Income	\$120,050	\$132,742	\$138,582

## PHASE 1 - AVAILABLE NOW




## PHASE 1 - DELIVERED

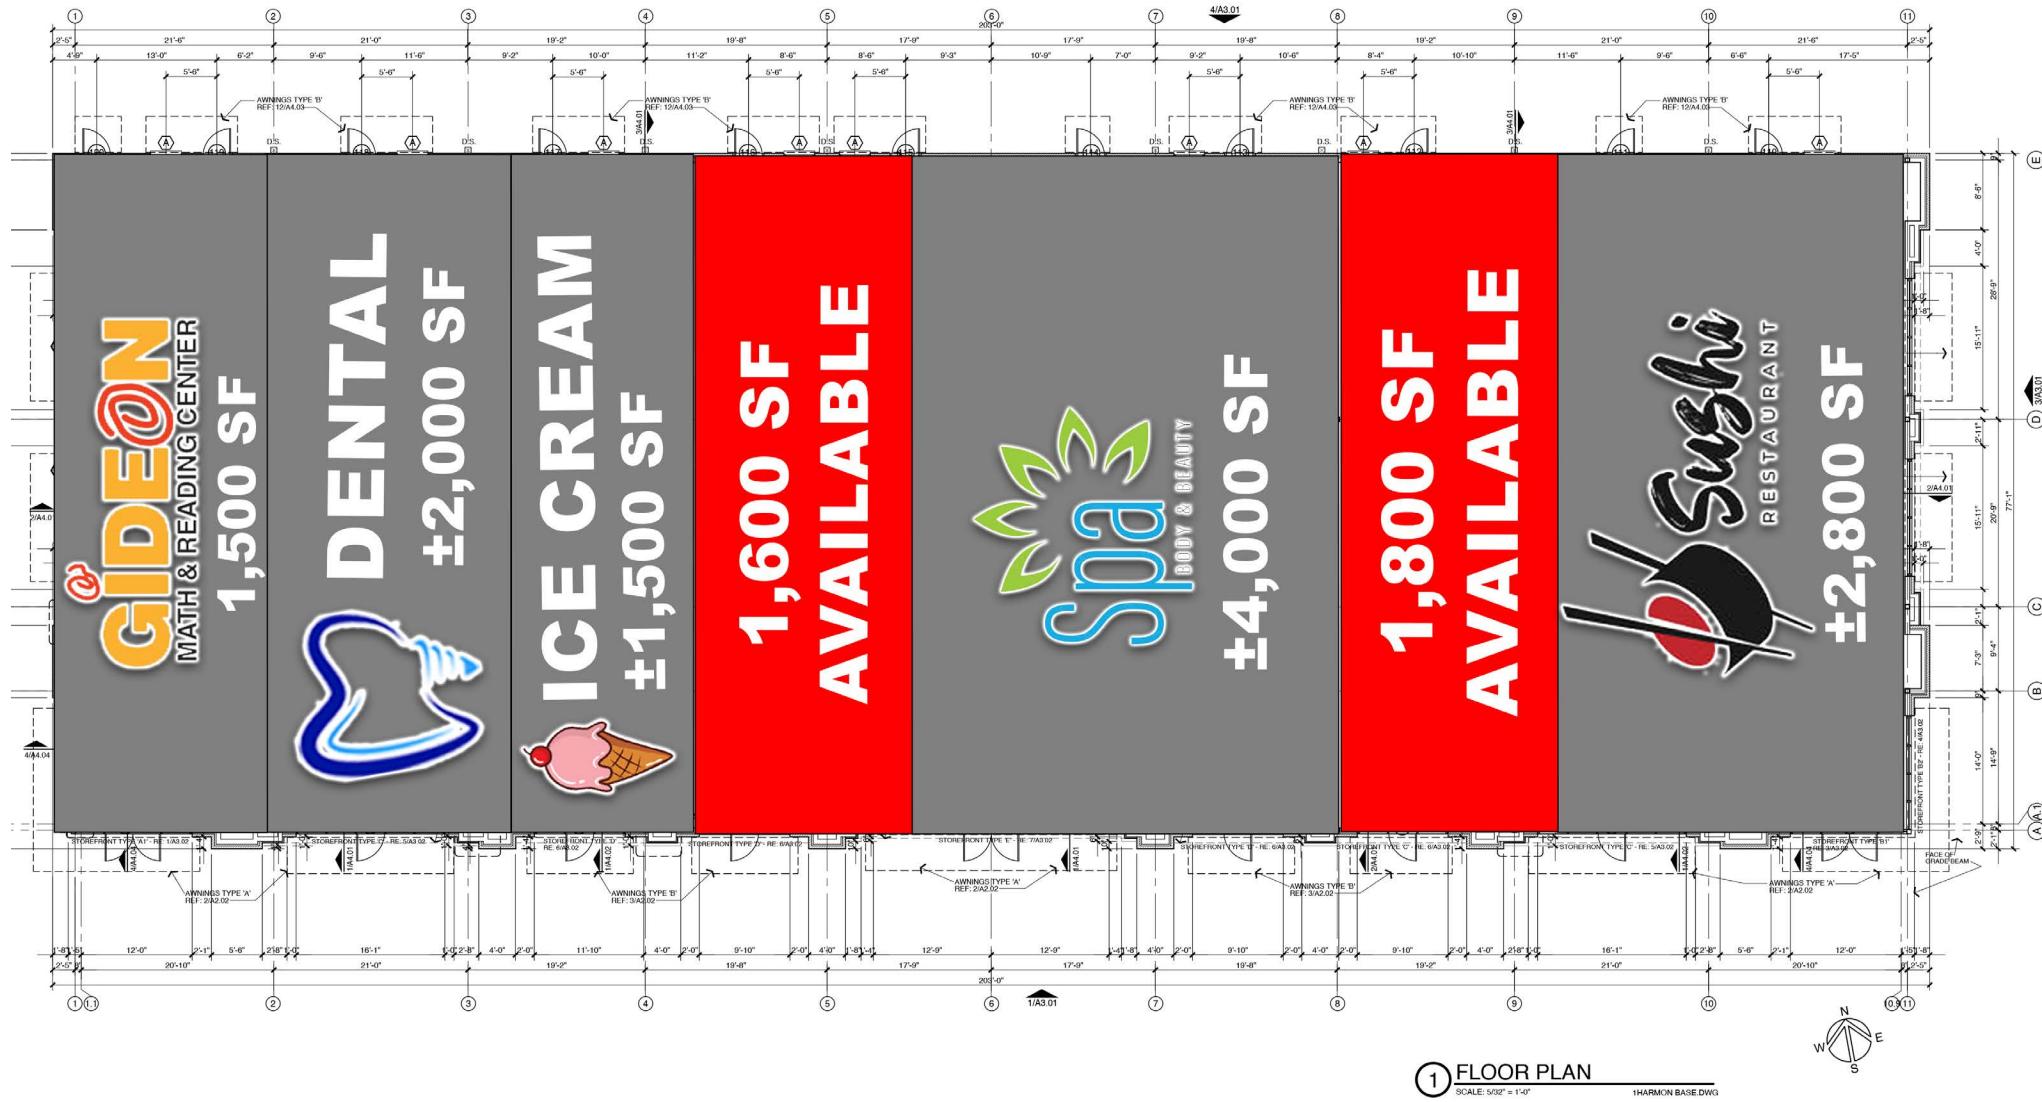

**AZURE PLAZA** | 26565 E University Dr, Aubrey, Texas 76227

# PHASE 2 - AVAILABLE Q4 2025

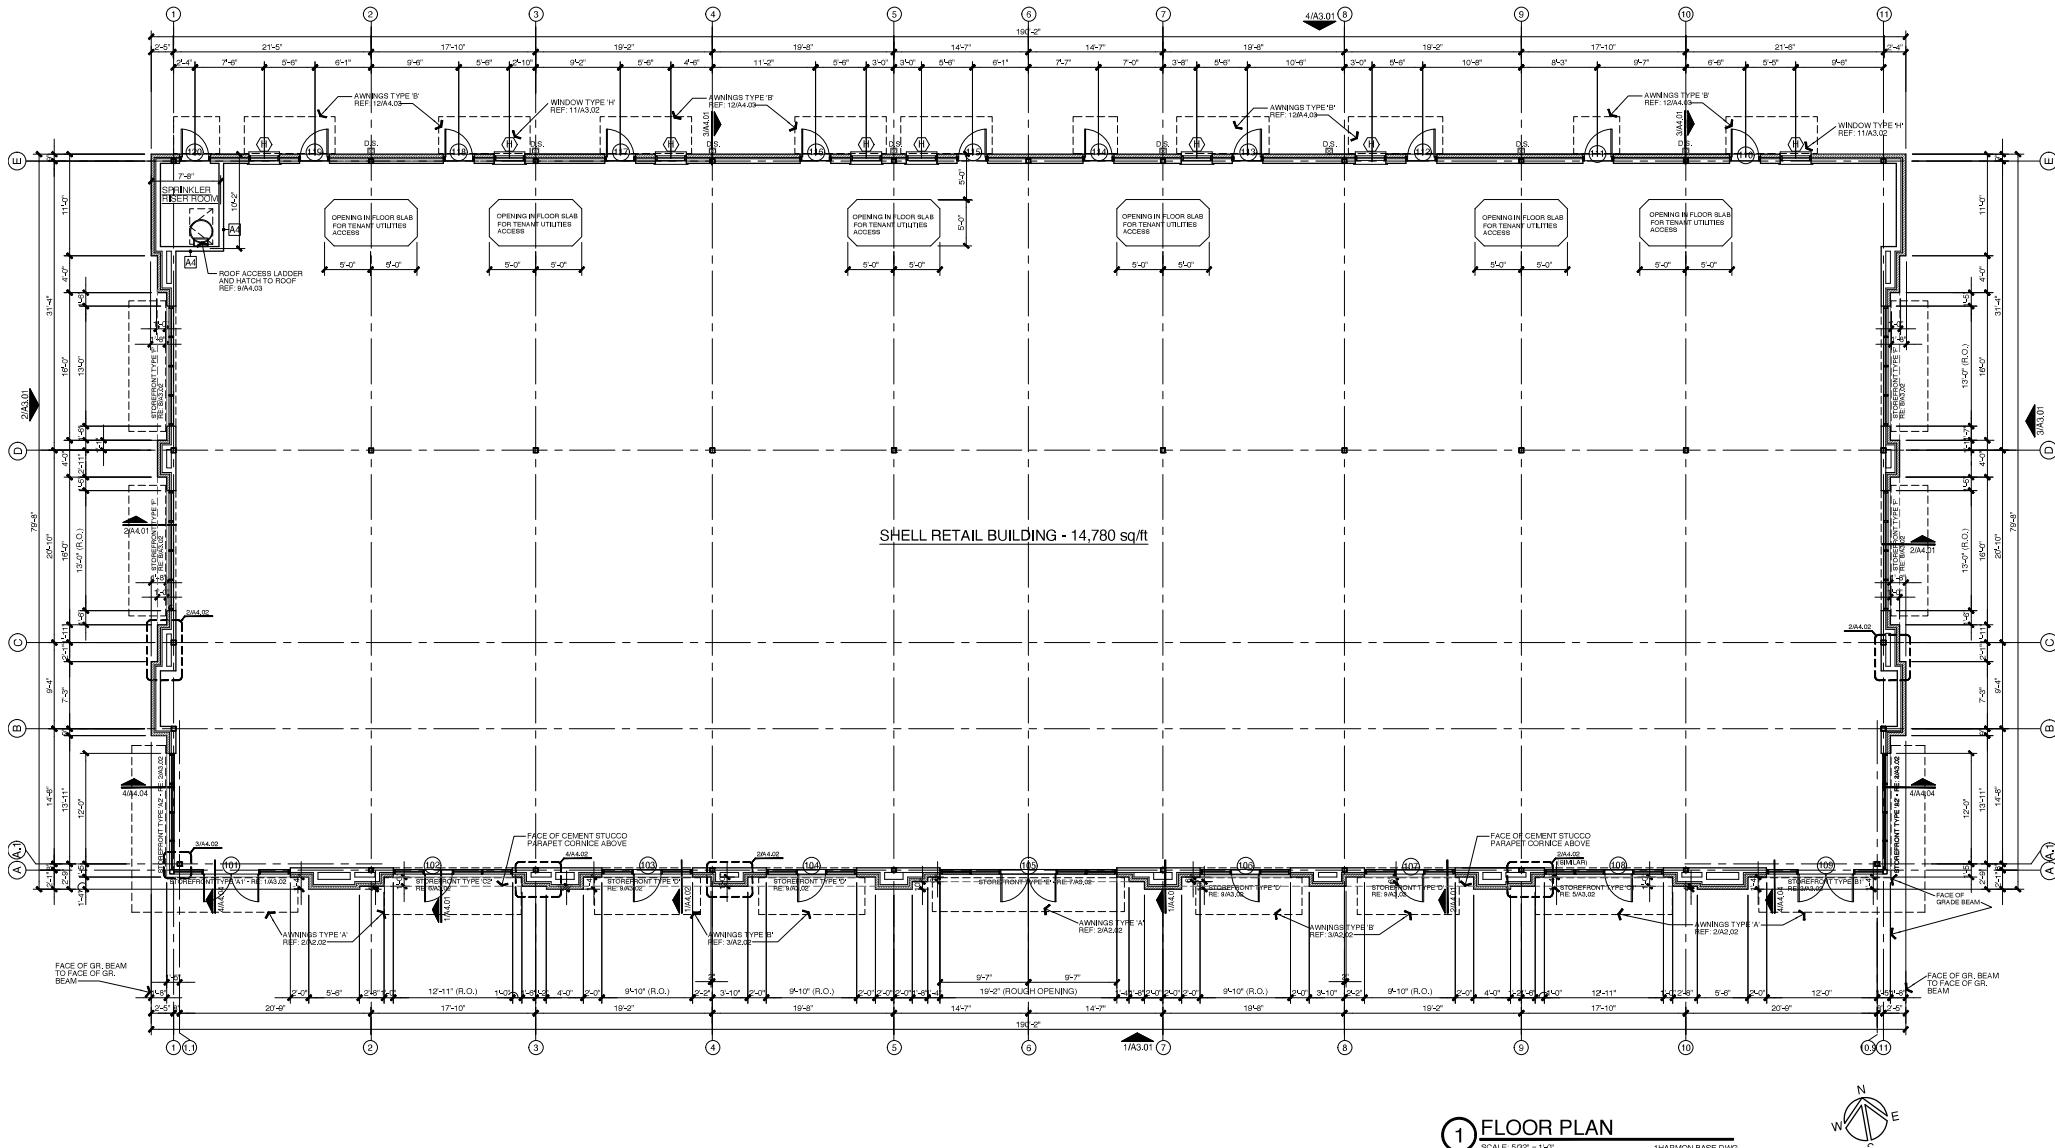

# DUWEST


CREATING, ENHANCING & PROTECTING VALUE

**DOYLE MCALPIN** Senior Associate  
doyle@duwestrealty.com | 214.720.0004

**SCOTT RODGERS** Partner  
scottrodgers@duwestrealty.com | 214.720.0004

**AZURE PLAZA** | 26565 E University Dr, Aubrey, Texas 76227

**PHASE 2  
14,780 SF  
Q4 2025**

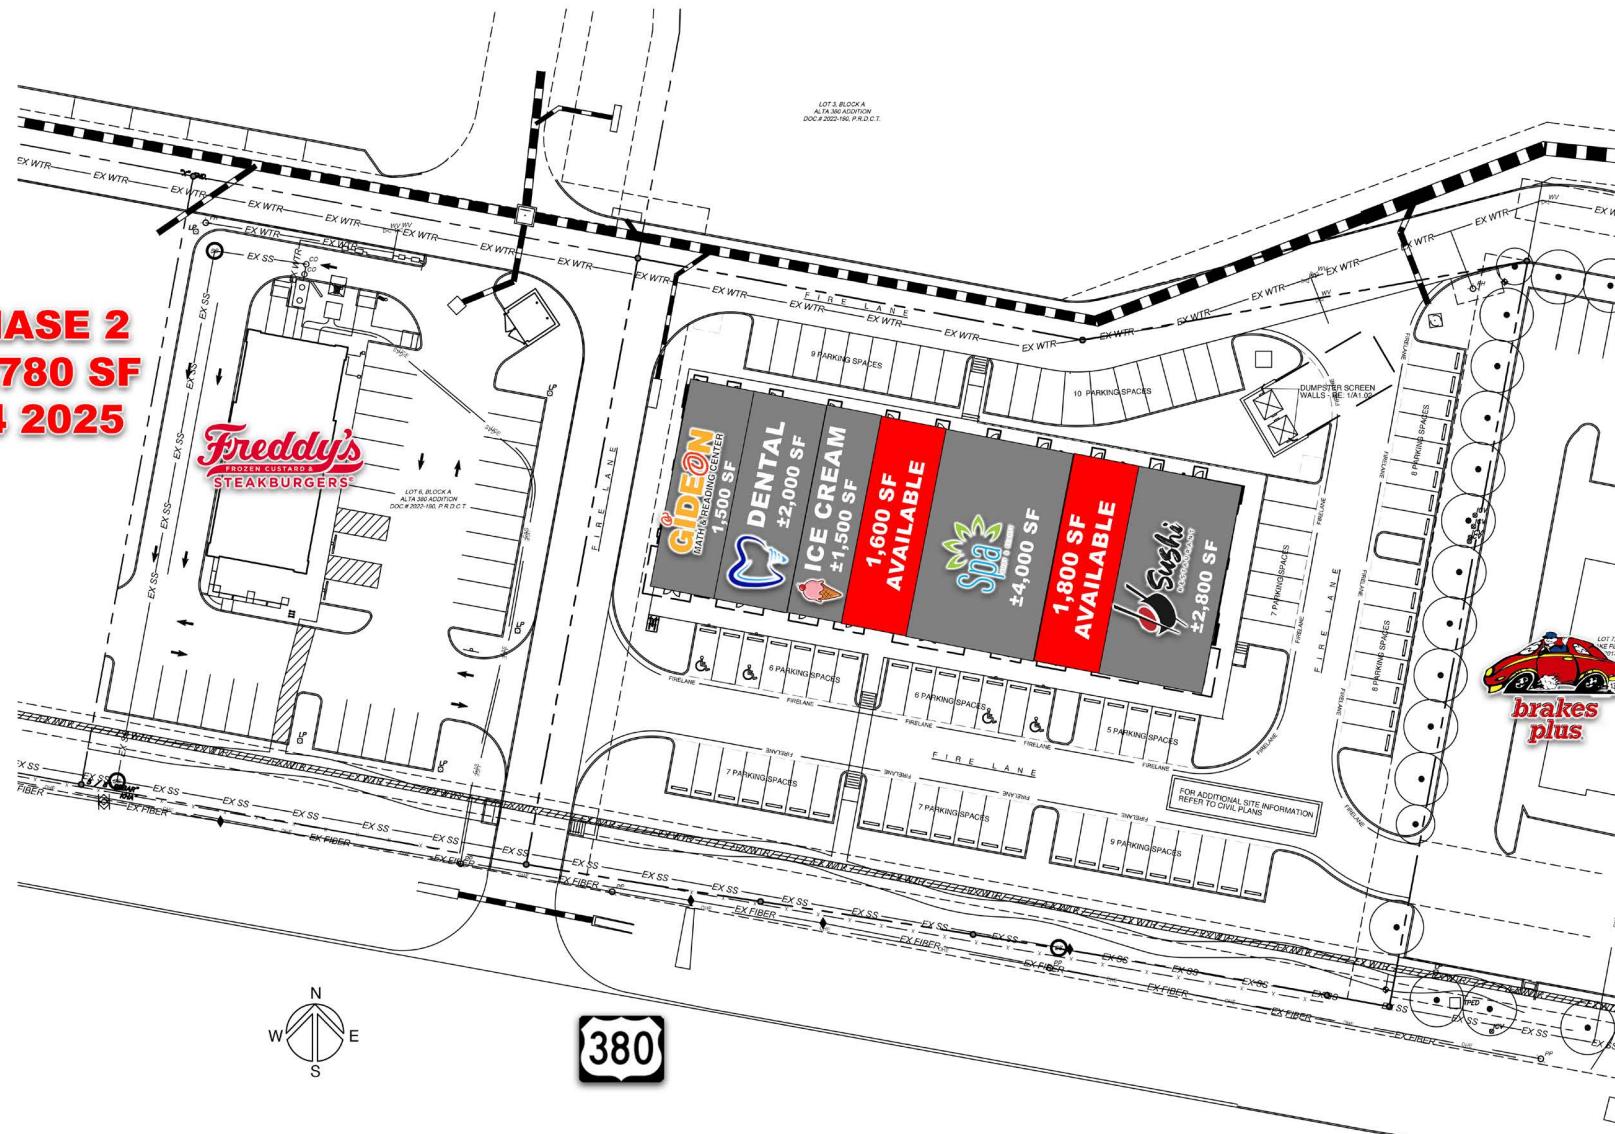

**1 SITE PLAN**

SCALE: 1" = 30'-0"

---

1HAMSQ BASE 1.DWG




**DOYLE MCALPIN** Senior Associate  
doyle@duwestrealty.com | 214.720.0004

**SCOTT RODGERS** Partner  
scottrodgers@duwestrealty.com | 214.720.0004

# AZURE PLAZA | 26565 E University Dr, Aubrey, Texas 76227



# AZURE PLAZA | 26565 E University Dr, Aubrey, Texas 76227

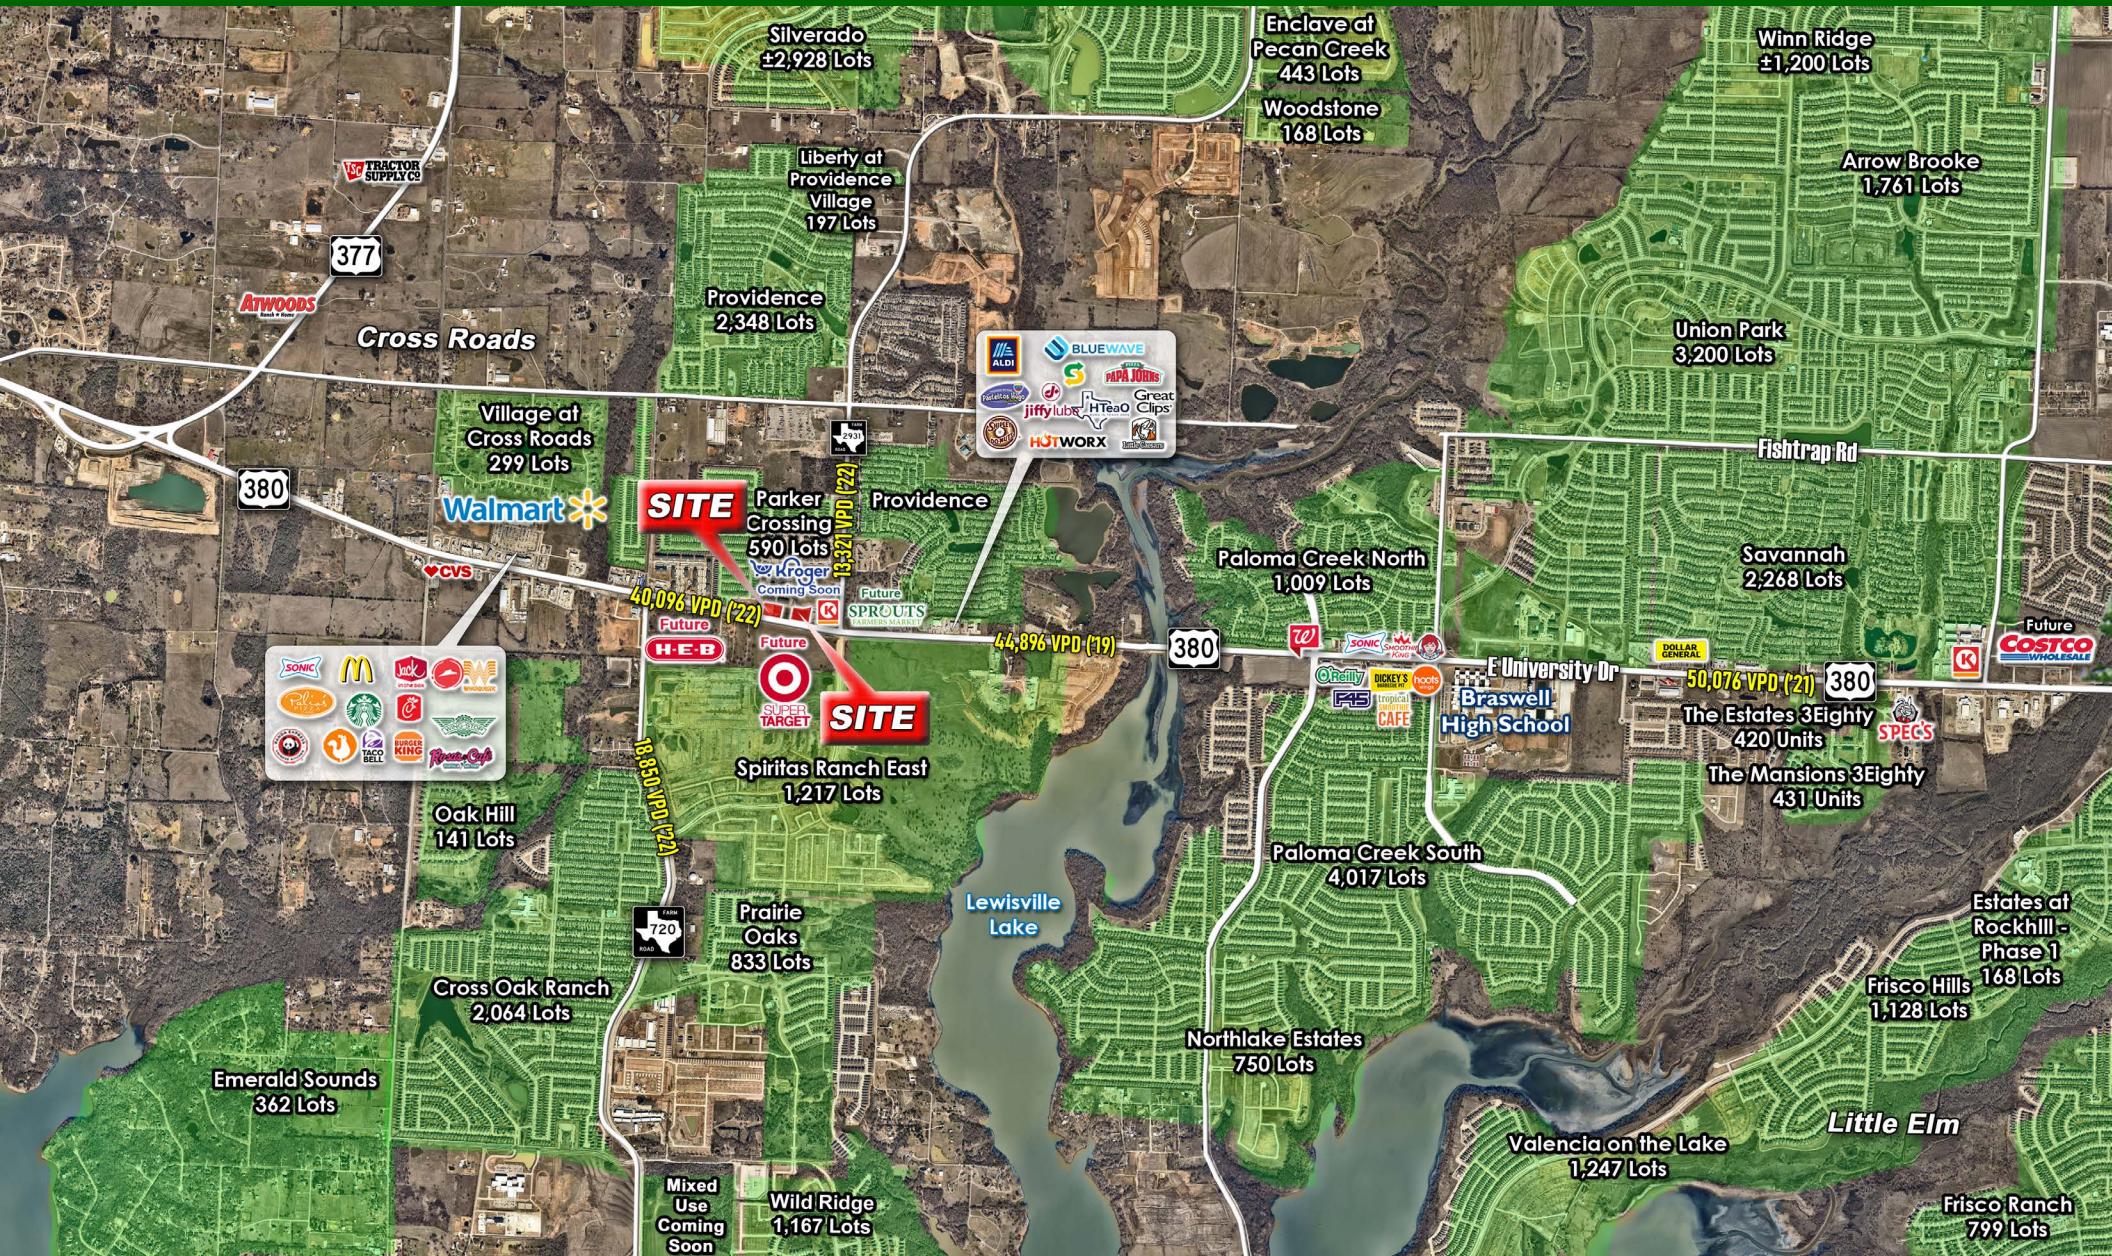



# Information About Brokerage Services

*Texas law requires all real estate license holders to give the following information about brokerage services to prospective buyers, tenants, sellers and landlords.*

**TYPES OF REAL ESTATE LICENSE HOLDERS:**

- **A BROKER** is responsible for all brokerage activities, including acts performed by sales agents sponsored by the broker.
- **A SALES AGENT** must be sponsored by a broker and works with clients on behalf of the broker.

**A BROKER'S MINIMUM DUTIES REQUIRED BY LAW (A client is the person or party that the broker represents):**

- Put the interests of the client above all others, including the broker's own interests;
- Inform the client of any material information about the property or transaction received by the broker;
- Answer the client's questions and present any offer to or counter-offer from the client; and
- Treat all parties to a real estate transaction honestly and fairly.

**A LICENSE HOLDER CAN REPRESENT A PARTY IN A REAL ESTATE TRANSACTION:**

**AS AGENT FOR OWNER (SELLER/LANDLORD):** The broker becomes the property owner's agent through an agreement with the owner, usually in a written listing to sell or property management agreement. An owner's agent must perform the broker's minimum duties above and must inform the owner of any material information about the property or transaction known by the agent, including information disclosed to the agent or subagent by the buyer or buyer's agent. **An owner's agent fees are not set by law and are fully negotiable.**

**AS AGENT FOR BUYER/TENANT:** The broker becomes the buyer/tenant's agent by agreeing to represent the buyer, usually through a written representation agreement. A buyer's agent must perform the broker's minimum duties above and must inform the buyer of any material information about the property or transaction known by the agent, including information disclosed to the agent by the seller or seller's agent. **A buyer/tenant's agent fees are not set by law and are fully negotiable.**

**AS AGENT FOR BOTH - INTERMEDIARY:** To act as an intermediary between the parties the broker must first obtain the written agreement of *each party* to the transaction. The written agreement must state who will pay the broker and, in conspicuous bold or underlined print, set forth the broker's obligations as an intermediary. A broker who acts as an intermediary:

- Must treat all parties to the transaction impartially and fairly;
- May, with the parties' written consent, appoint a different license holder associated with the broker to each party (owner and buyer) to communicate with, provide opinions and advice to, and carry out the instructions of each party to the transaction;
- Must not, unless specifically authorized in writing to do so by the party, disclose:
  - that the owner will accept a price less than the written asking price;
  - that the buyer/tenant will pay a price greater than the price submitted in a written offer; and
  - any confidential information or any other information that a party specifically instructs the broker in writing not to disclose, unless required to do so by law.

**AS SUBAGENT:** A license holder acts as a subagent when aiding a buyer in a transaction without an agreement to represent the buyer. A subagent can assist the buyer but does not represent the buyer and must place the interests of the owner first.

**TO AVOID DISPUTES, ALL AGREEMENTS BETWEEN YOU AND A BROKER SHOULD BE IN WRITING AND CLEARLY ESTABLISH:**

- The broker's duties and responsibilities to you, and your obligations under the representation agreement.
- Who will pay the broker for services provided to you, when payment will be made and how the payment will be calculated.

**LICENSE HOLDER CONTACT INFORMATION:** This notice is being provided for information purposes. It does not create an obligation for you to use the broker's services. Please acknowledge receipt of this notice below and retain a copy for your records.

DuWest Management Inc.	605046	214.720.0004	
Licensed Broker /Broker Firm Name or Primary Assumed Business Name	License No.	Email	Phone
Designated Broker of Firm	License No.	Email	Phone
Licensed Supervisor of Sales Agent/Associate	License No.	Email	Phone
Sales Agent/Associate's Name	License No.	Email	Phone
Buyer/Tenant/Seller/Landlord Initials		Date	