

FOR LEASE Commercial Condominium

124 Turnpike St. W. Bridgewater, MA




- ◆ **3,000 SF Unit**
- ◆ **16' Clear Height**
- ◆ **350 SF of Office**
- ◆ **1 Loading Dock**
- ◆ **Wet Sprinkler**
- ◆ **1/2 Mile to routes 24 & 123**

No warranty or representation, express or implied, is made as to the accuracy of the information contained herein, and the same is submitted subject to errors, omissions, change of price, rental or other conditions, withdrawal without notice.

INDUSTRIAL * COMMERCIAL

www.donahueassociates.com

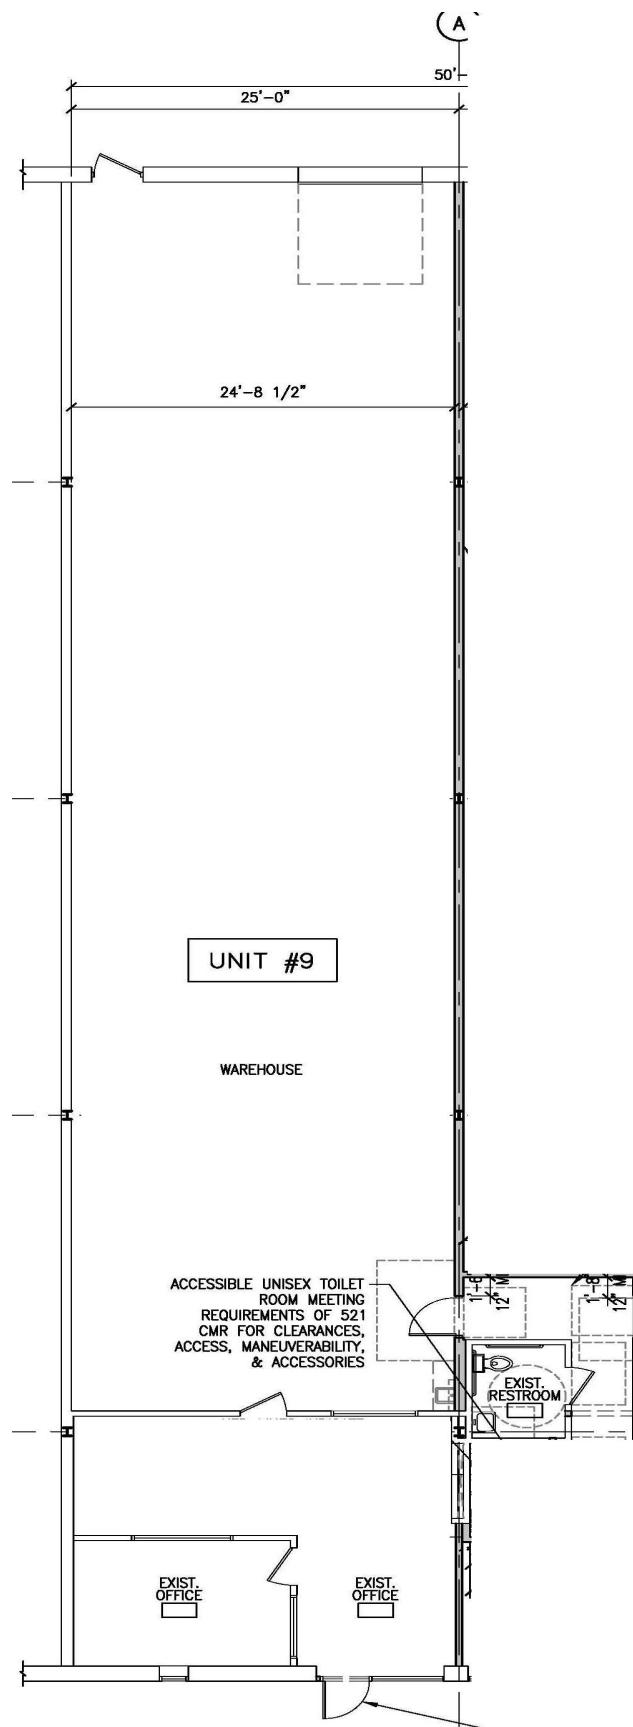

1
A-1

FLOOR PLAN

SCALE: 1/8"=1'-0"

NEW 3' X 7' EGRESS
DOOR TO MATCH
EXISTING ADJACENT @
EXISTING STOREFRONT

5 0 5
SCALE IN FEET

